


PROPOSED

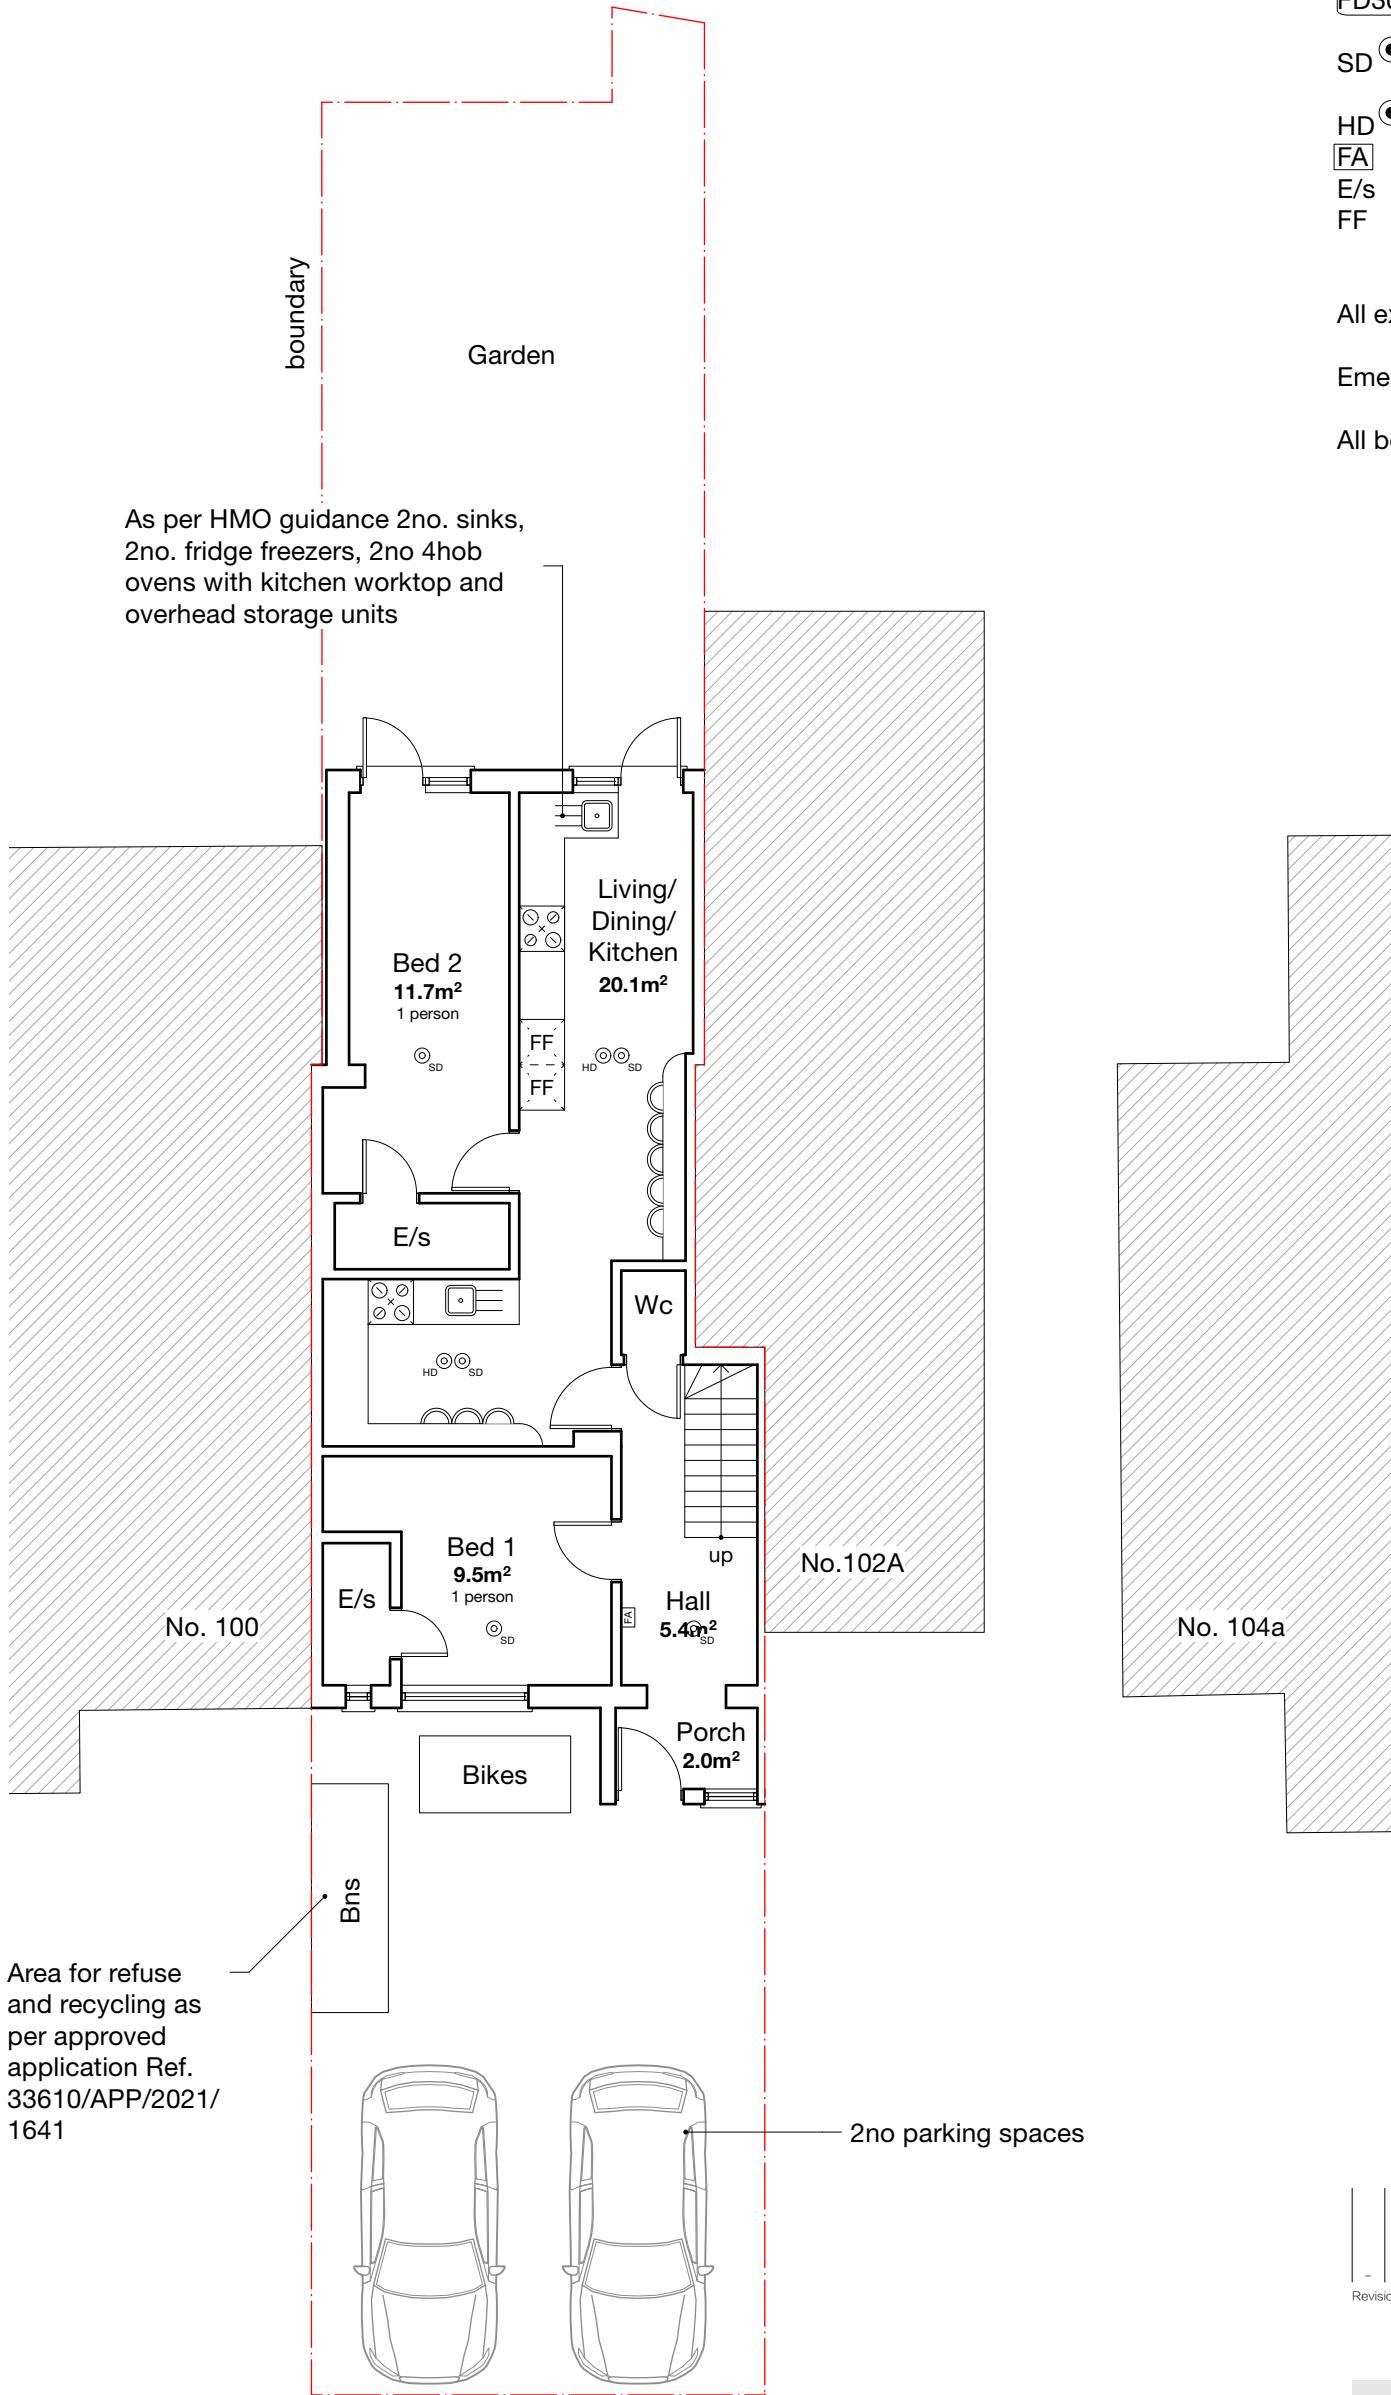

Notes

Existing drawings provided by external company

Demolition generally shown dotted

FD30 30 minute fire rated door

SD Smoke sensor

HD Heat sensor

FA Fire alarm


E/s En-suite

FF Fridge freezer

All external windows marked as fire escape

Emergency lighting to be included in all landing spaces

All bedrooms 1 person occupancy

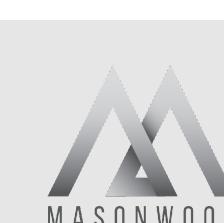

client
Jag Rai

project
102 Hunters Grove, Hayes UB3 3JF

drawing
PROPOSED GROUND FLOOR PLAN

date

April 2025

scale
1:100 at A3

project no
2024.017

work stage

3

drawing no


C01

revision

www.masonwoodgroup.co.uk
go@masonwoodgroup.co.uk
020 7118 5040



0 1 2 3 4 5 M

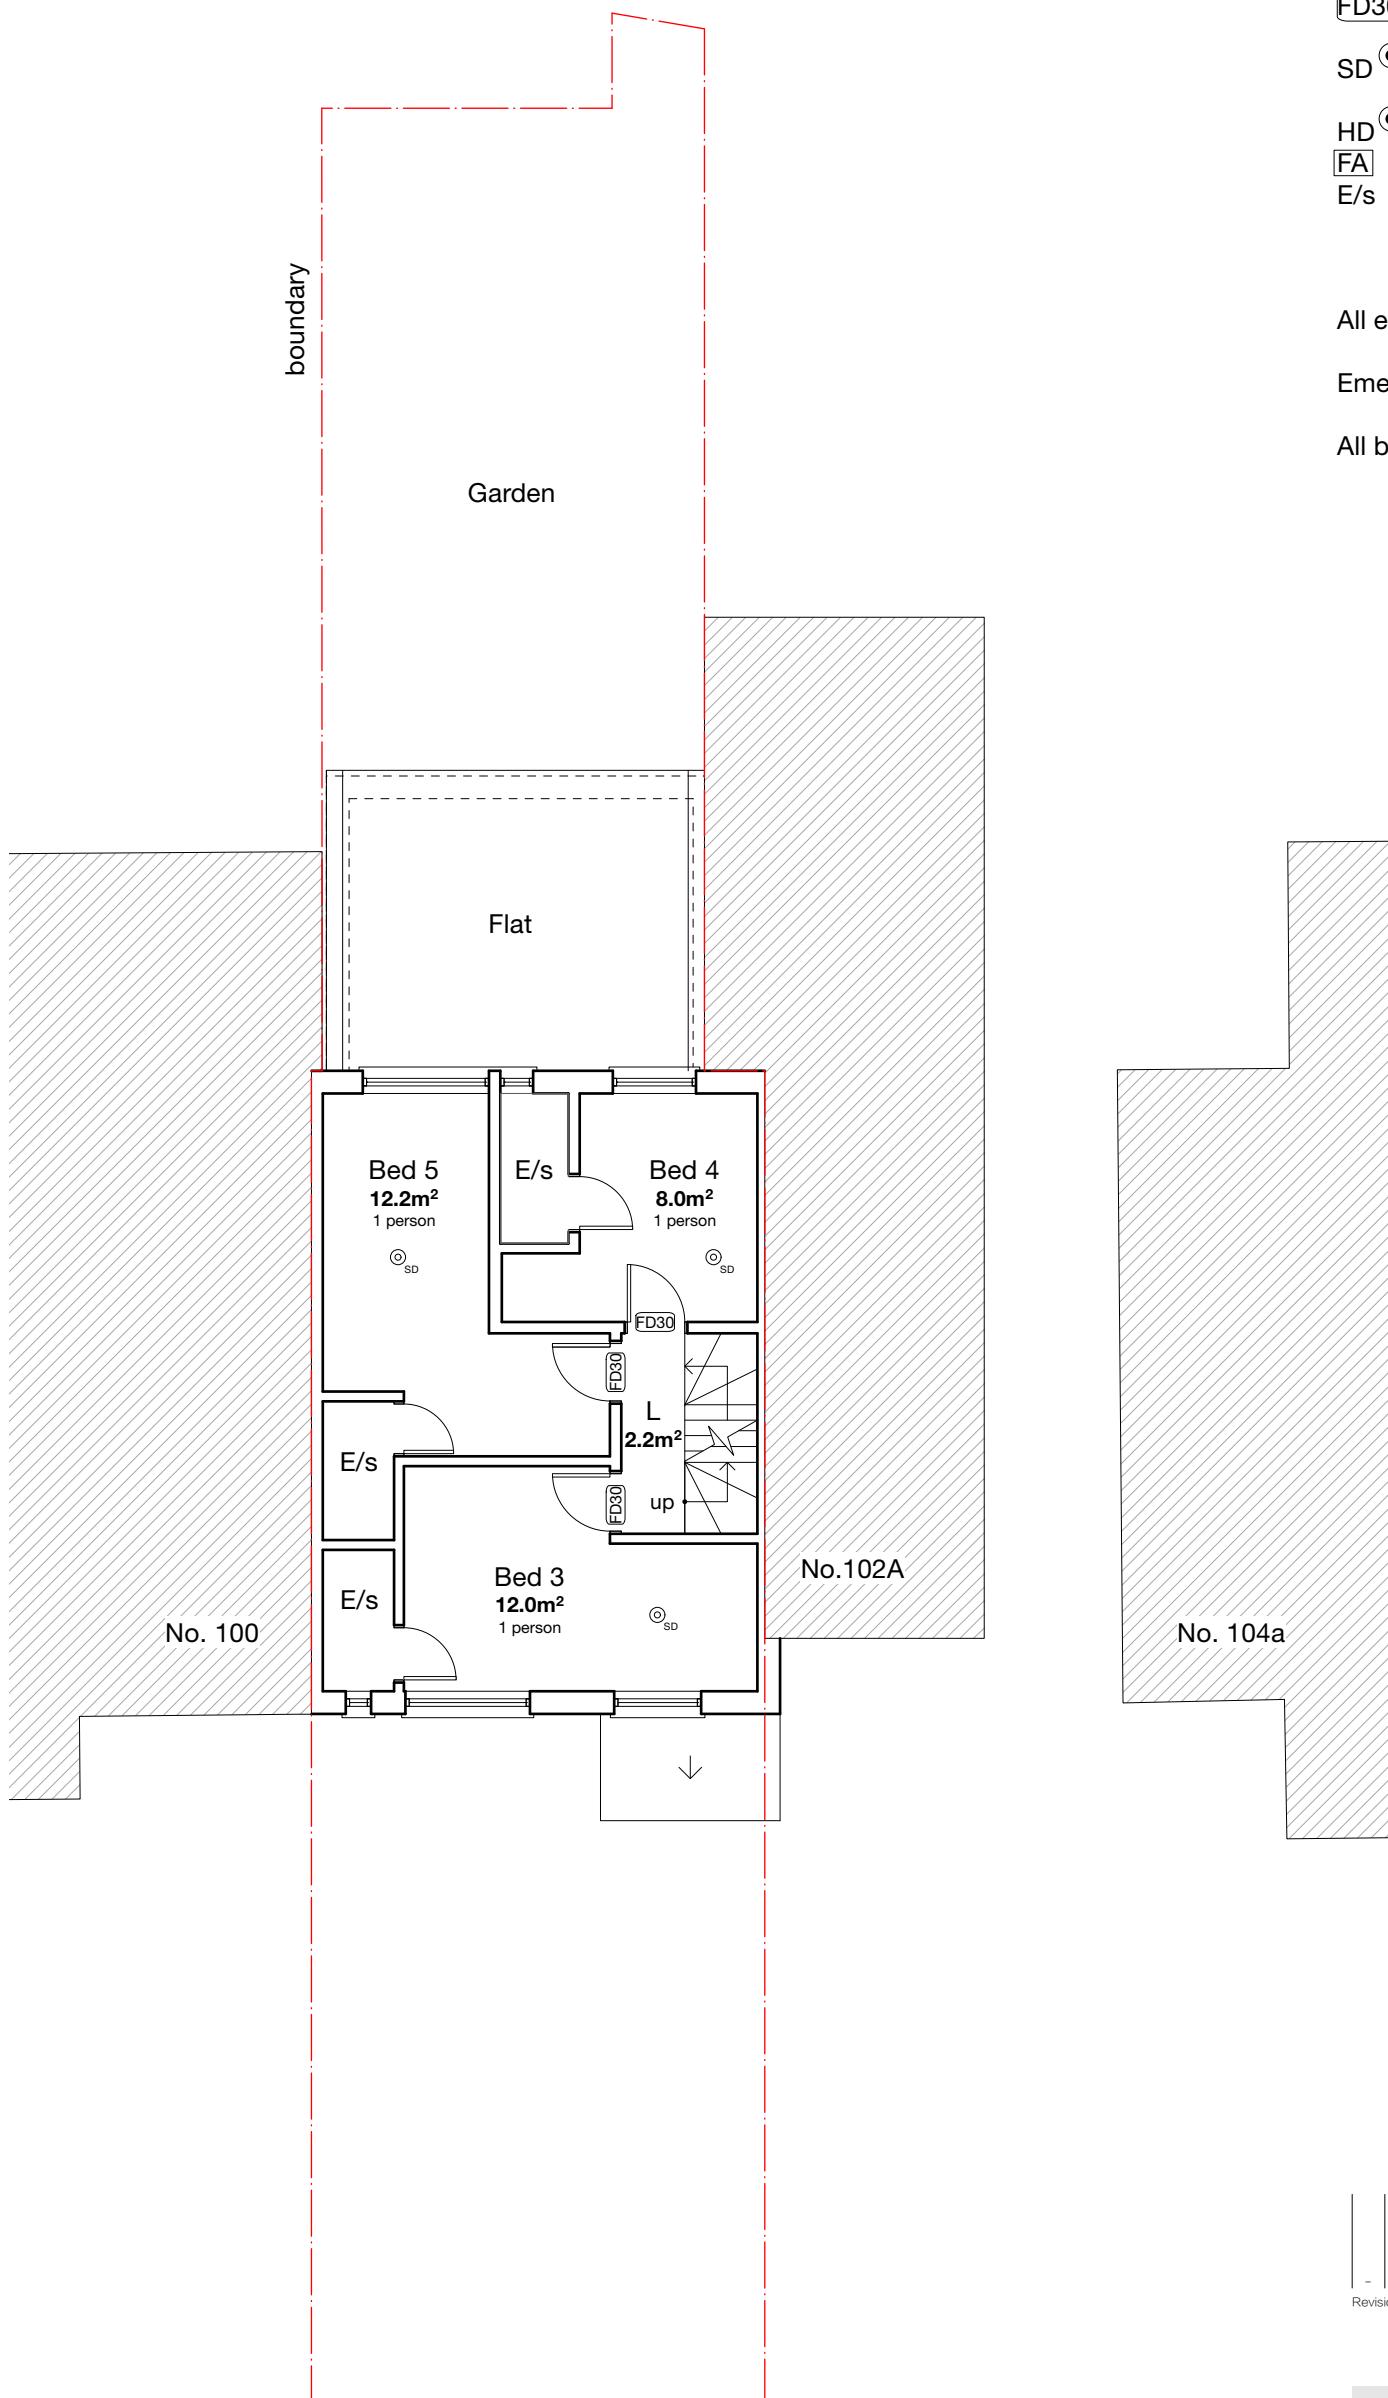

Notes

Existing drawings provided by external company

Demolition generally shown dotted

FD30 30 minute fire rated door

SD ○ Smoke sensor

HD ○ Heat sensor

FA Fire alarm

E/s En-suite


All external windows marked as fire escape

Emergency lighting to be included in all landing spaces

All bedrooms 1 person occupancy

PROPOSED



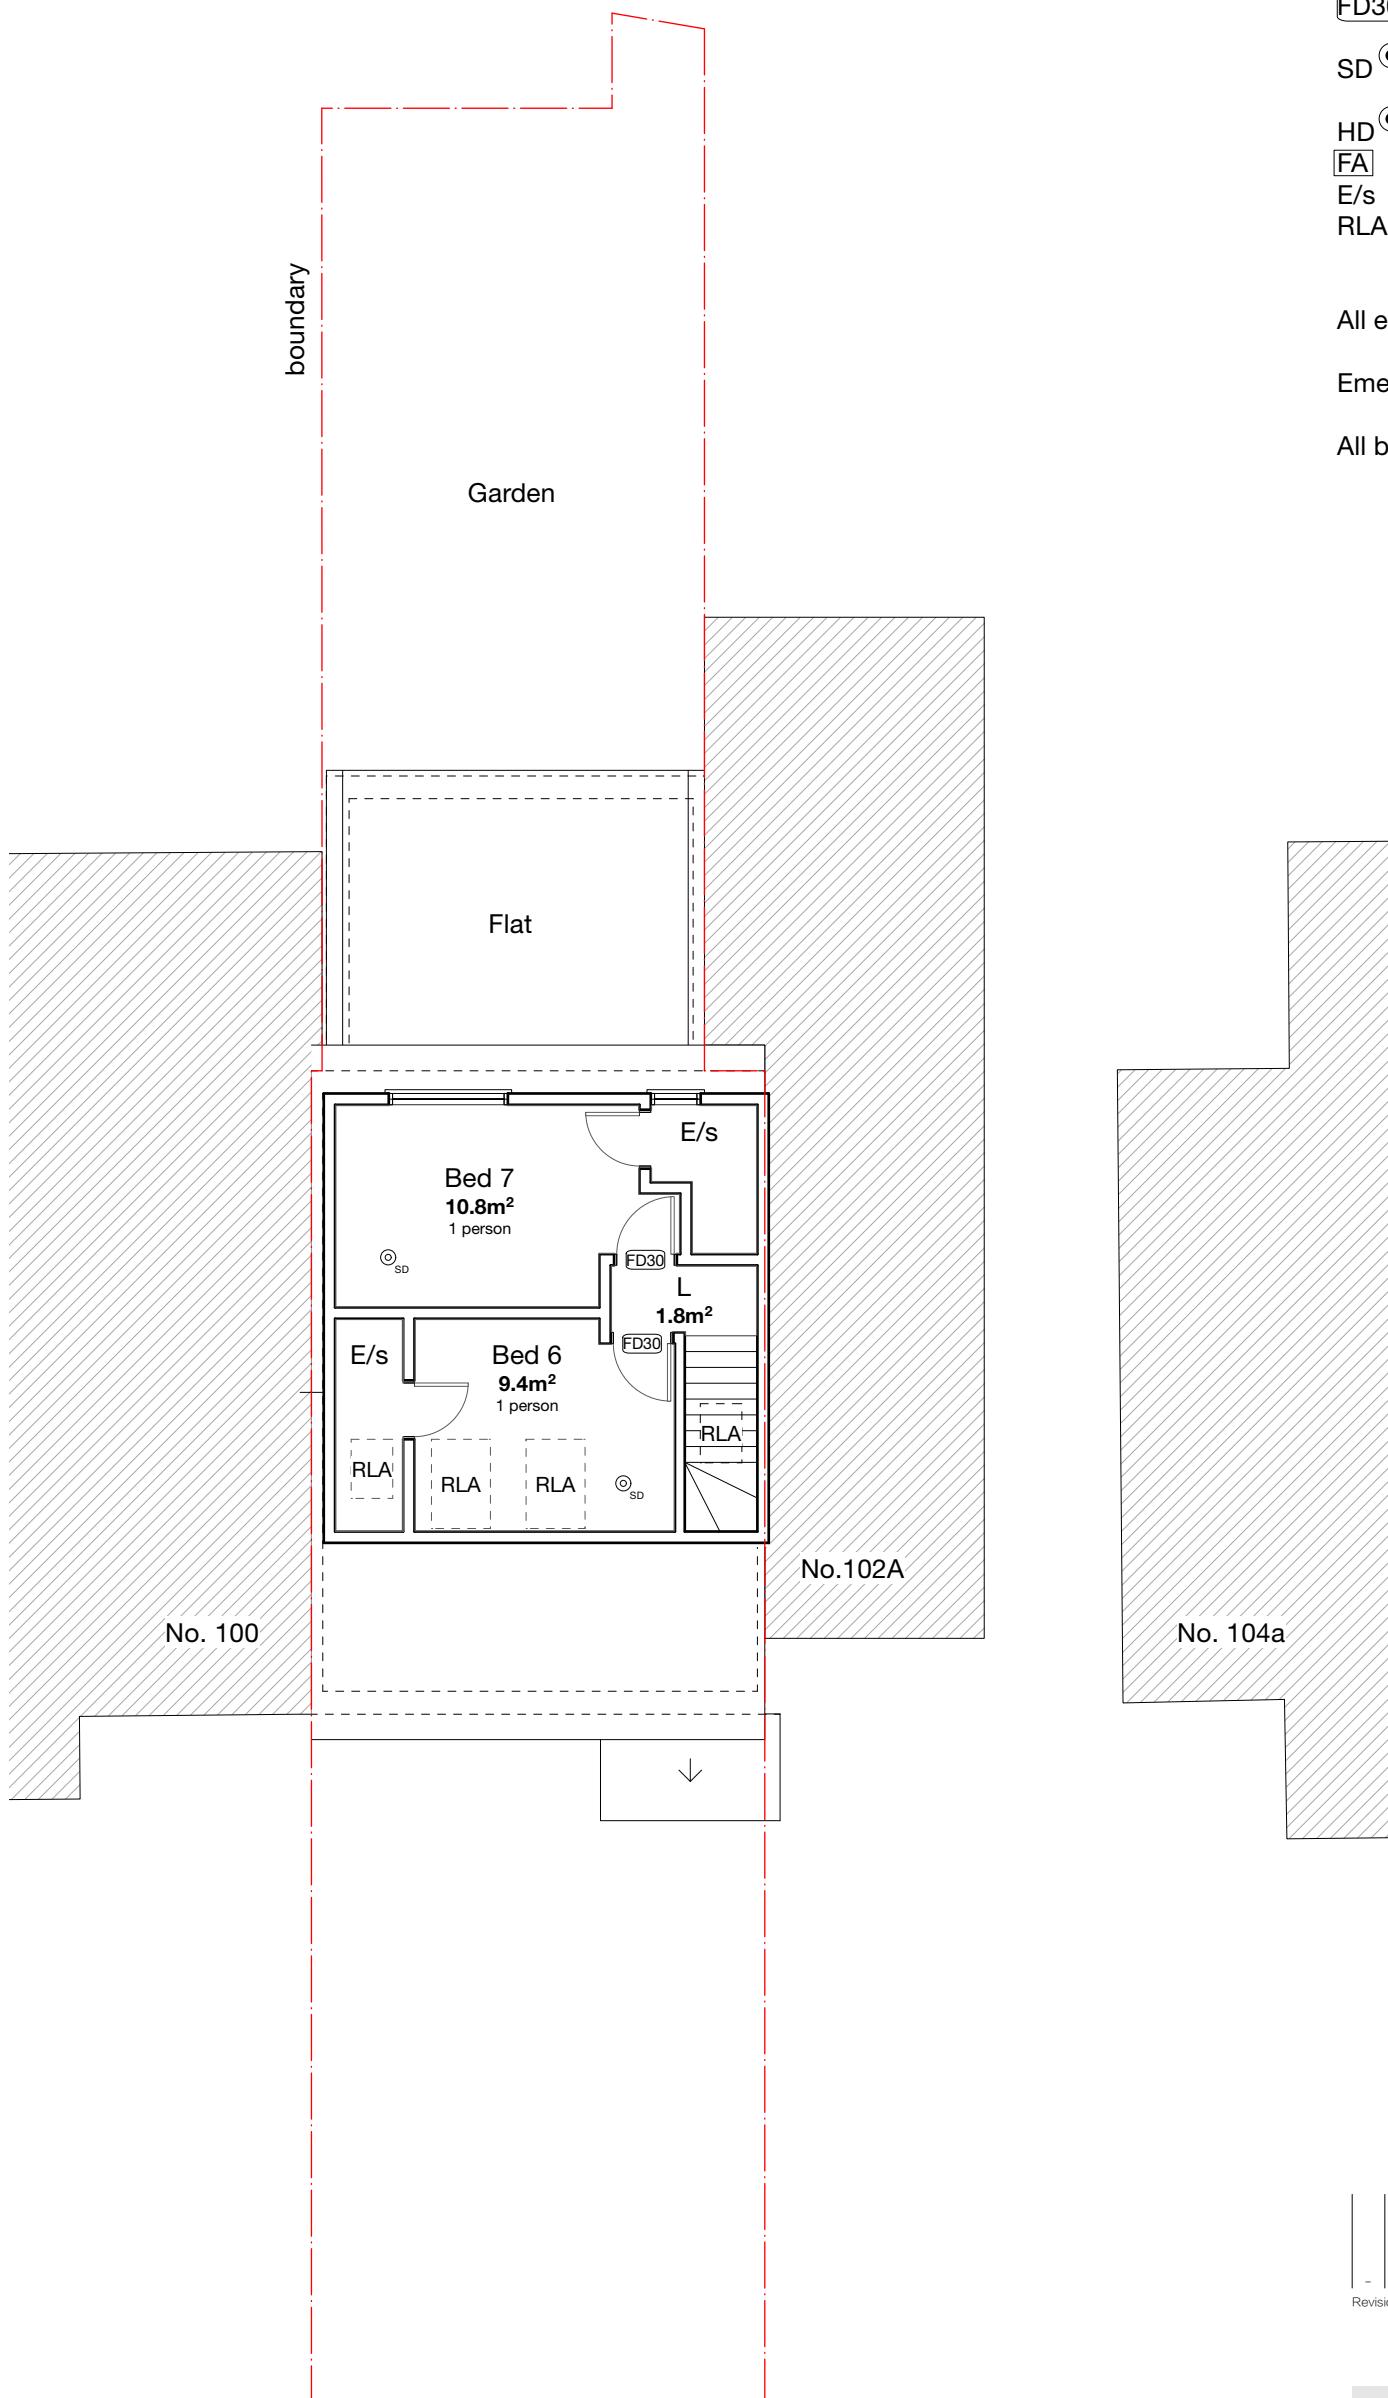

Notes

Existing drawings provided by external company

Demolition generally shown dotted

FD30 30 minute fire rated door

SD Smoke sensor

HD Heat sensor

FA Fire alarm

E/s En-suite

RLA Roof light above

All external windows marked as fire escape

Emergency lighting to be included in all landing spaces


All bedrooms 1 person occupancy

PROPOSED






PROPOSED

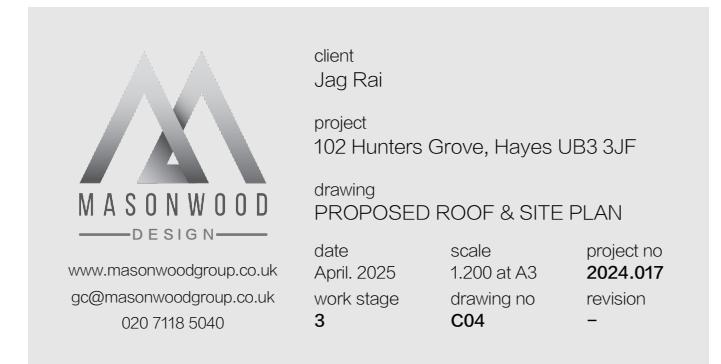


0 2 4 6 8 10M

 

client Jag Rai
project 102 Hunters Grove, Hayes UB3 3JF
drawing PROPOSED ROOF & SITE PLAN
date April. 2025 scale 1:200 at A3 project no 2024.017
work stage 3 drawing no C04 revision -



client Jag Rai
project 102 Hunters Grove, Hayes UB3 3JF
drawing PROPOSED ROOF & SITE PLAN
date April. 2025 scale 1:200 at A3 project no 2024.017
work stage 3 drawing no C04 revision -

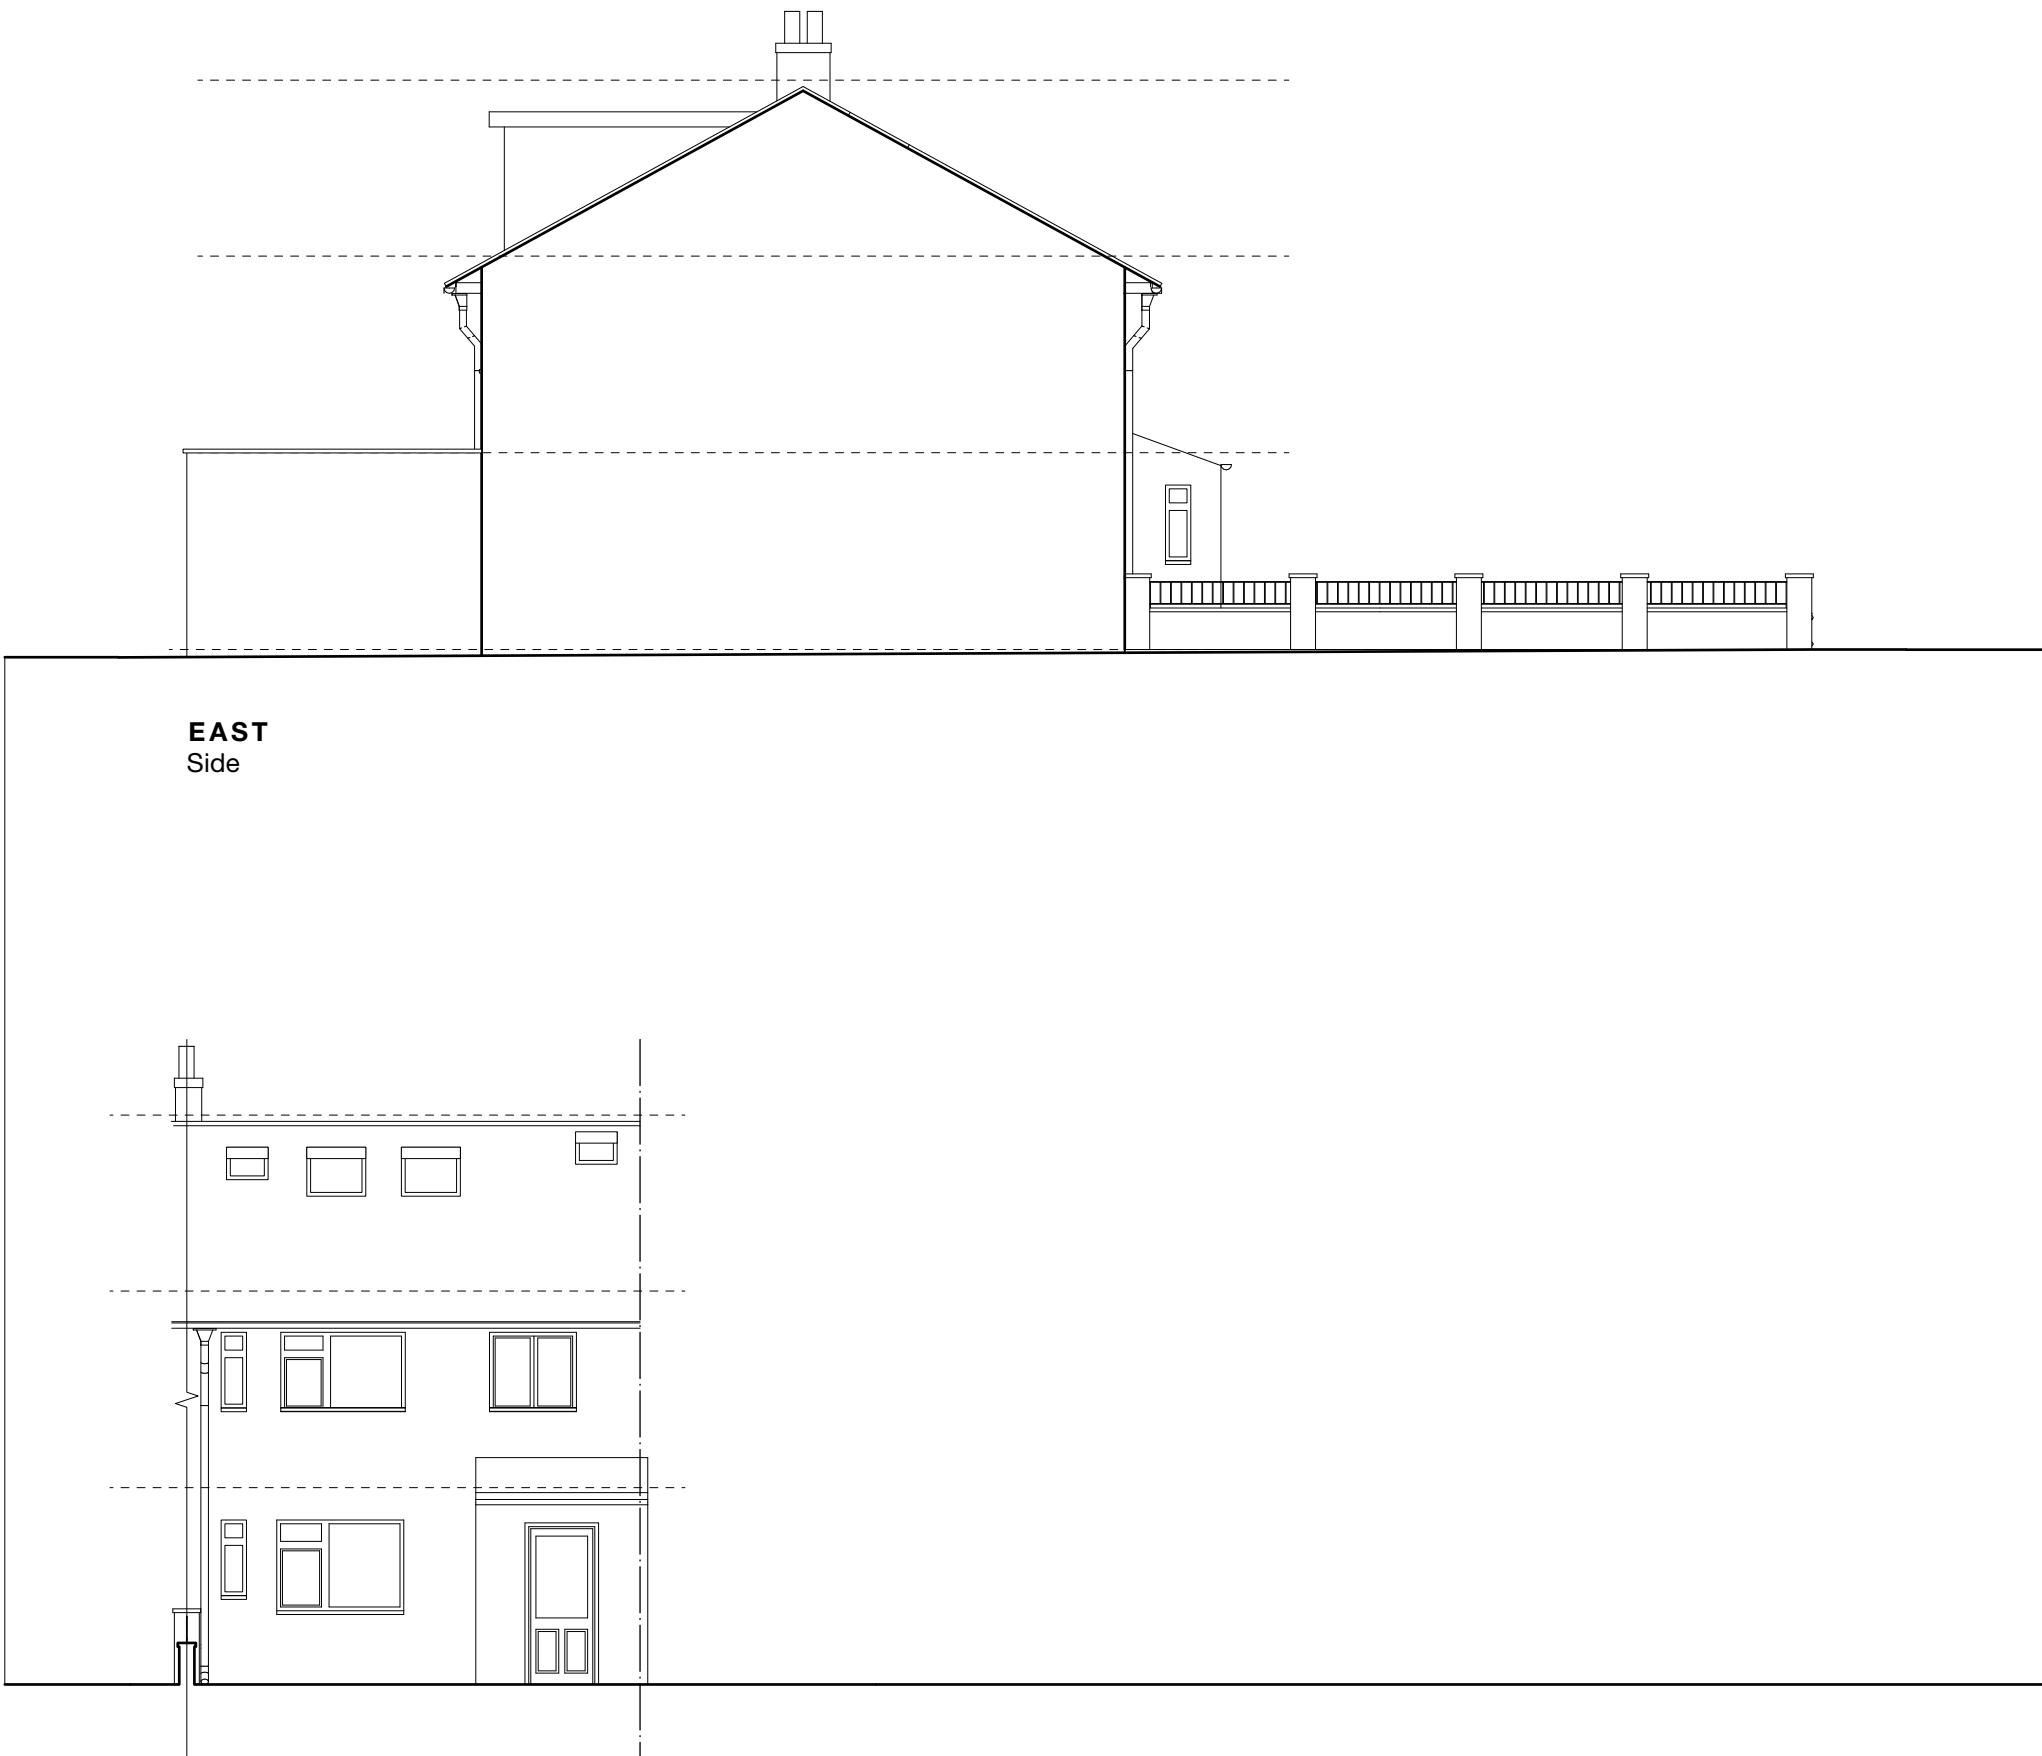


PROPOSED


0 1 2 3 4 5 M

A 14/04/25 GC Further information added
Revision notes


MASONWOOD
 DESIGN
www.masonwoodgroup.co.uk
gc@masonwoodgroup.co.uk
 020 7118 5040
PROPOSED ELEVATIONS
 date April. 2025 scale 1:100 at A3 project no 2024.017
 work stage 3 drawing no C05 revision A

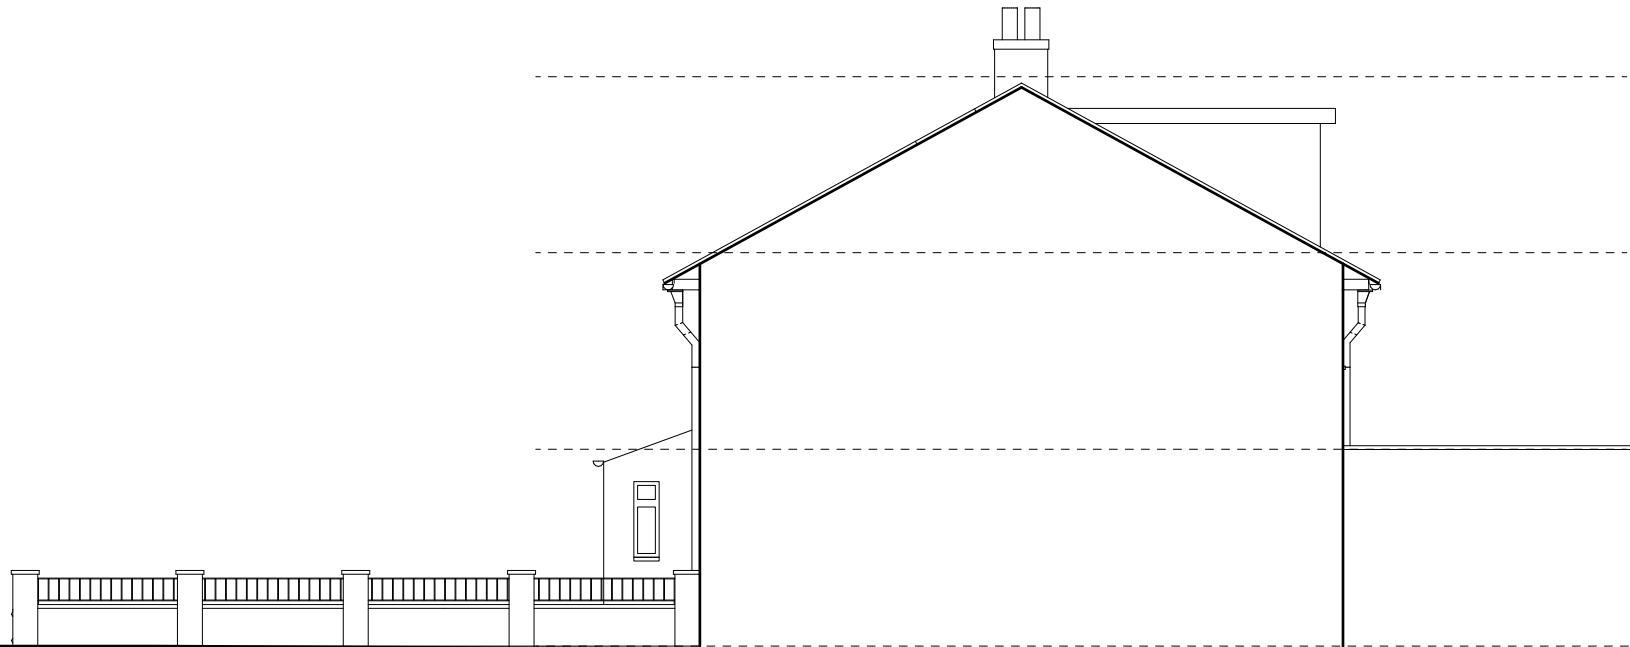

WEST
Side

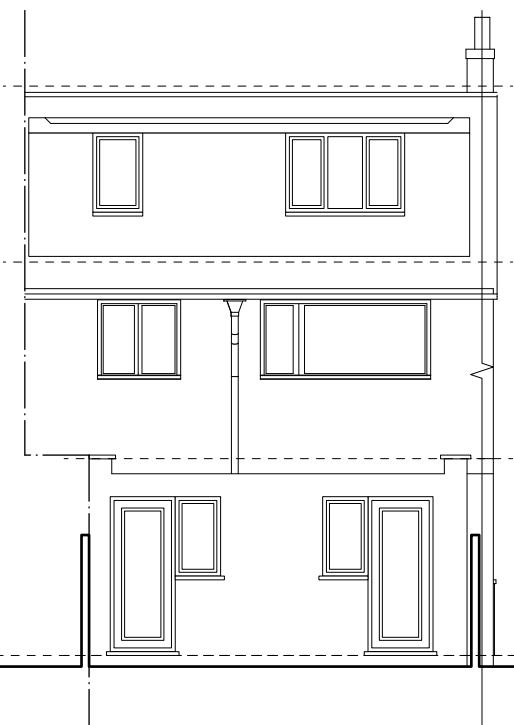

SOUTH
Rear

0 1 2 3 4 5 M

A 14/04/25 GC Further information added
Revision notes

MASONWOOD
DESIGN
www.masonwoodgroup.co.uk
gc@masonwoodgroup.co.uk
020 7118 5040

client Jag Rai
project 102 Hunters Grove, Hayes UB3 3JF
drawing PROPOSED ELEVATIONS
date April. 2025 scale 1:100 at A3
work stage 3 drawing no C06
revision A project no 2024.017

PROPOSED