
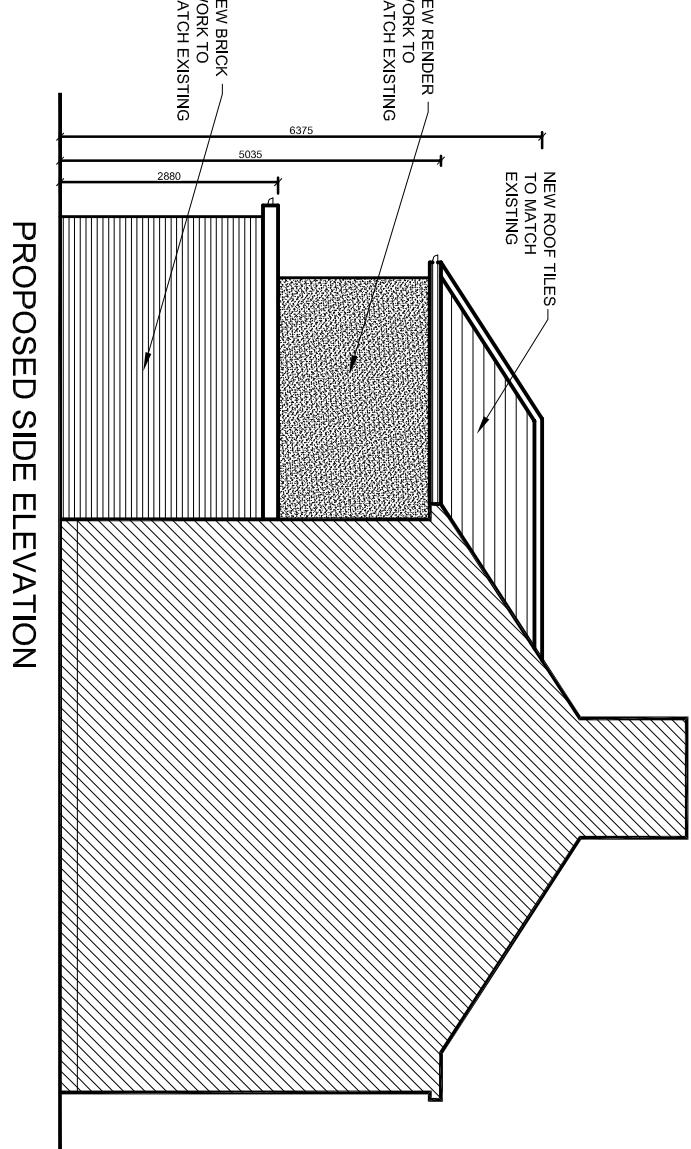


0  
5m  
10m

The Contractor is to check all dimensions on site and report any discrepancies to the Contract Administrator. This drawing is to be read in conjunction with all other standard documentation.

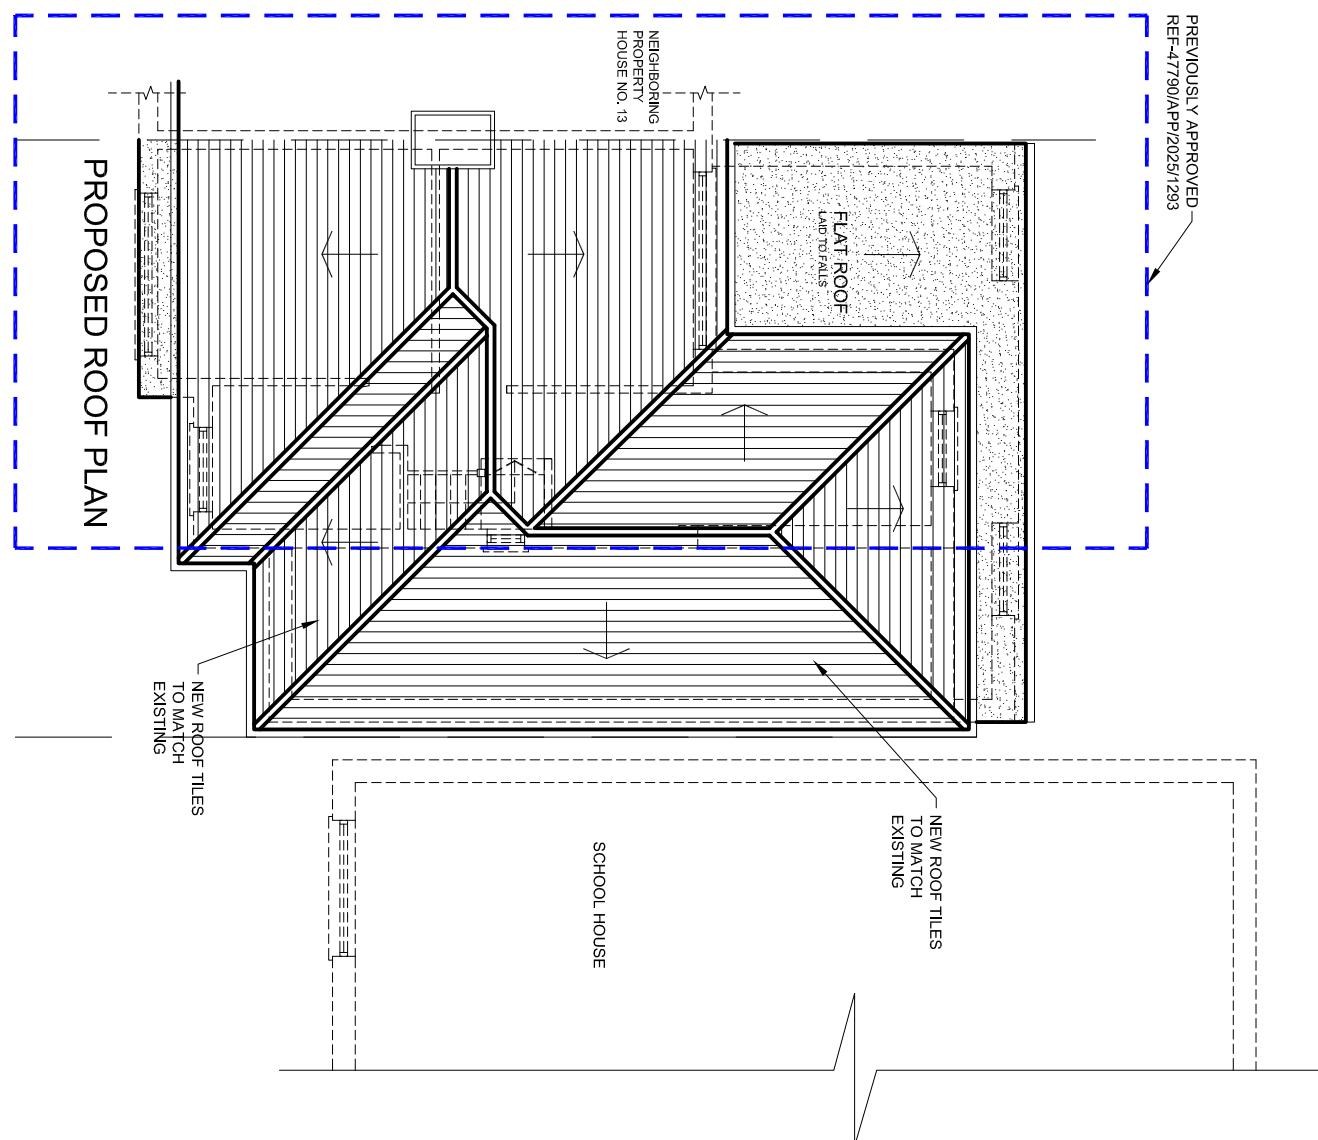

rev.	description	date	chkd.
	93 Colmanende Crescent, Orpington, Kent BR5 2RA 020 3004 9238 07931 931 035 s.nagpal@dapconsultants.co.uk www.dapconsultants.co.uk		
project :	15 Phelps Way		
Hayes			
drawing title :			
Proposed Roof Plan			
drawn: MV	chkd: SS	date: 02.10.2025	
status: Planning		scale: 1:100@A3	
proj no: 2838	dig no: 07	rev no:	