



0
5m
10m
1:100

The Contractor is to check all dimensions on site and report any discrepancies to the Contract Administrator. This drawing is to be read in conjunction with all other standard documentation.

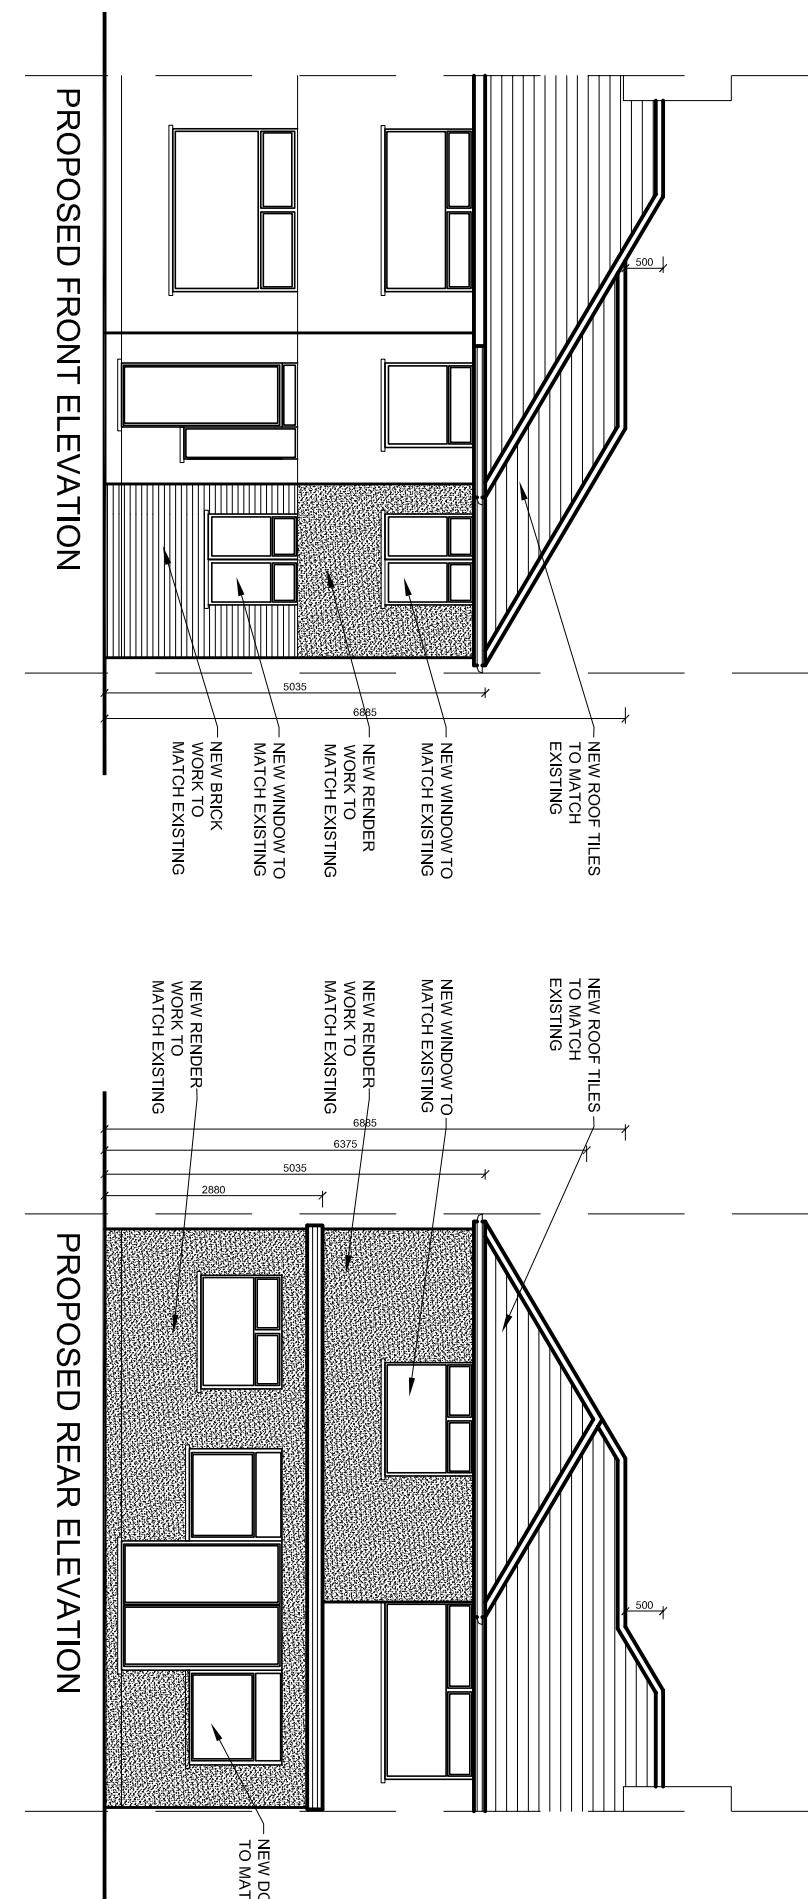

PROPOSED REAR ELEVATION

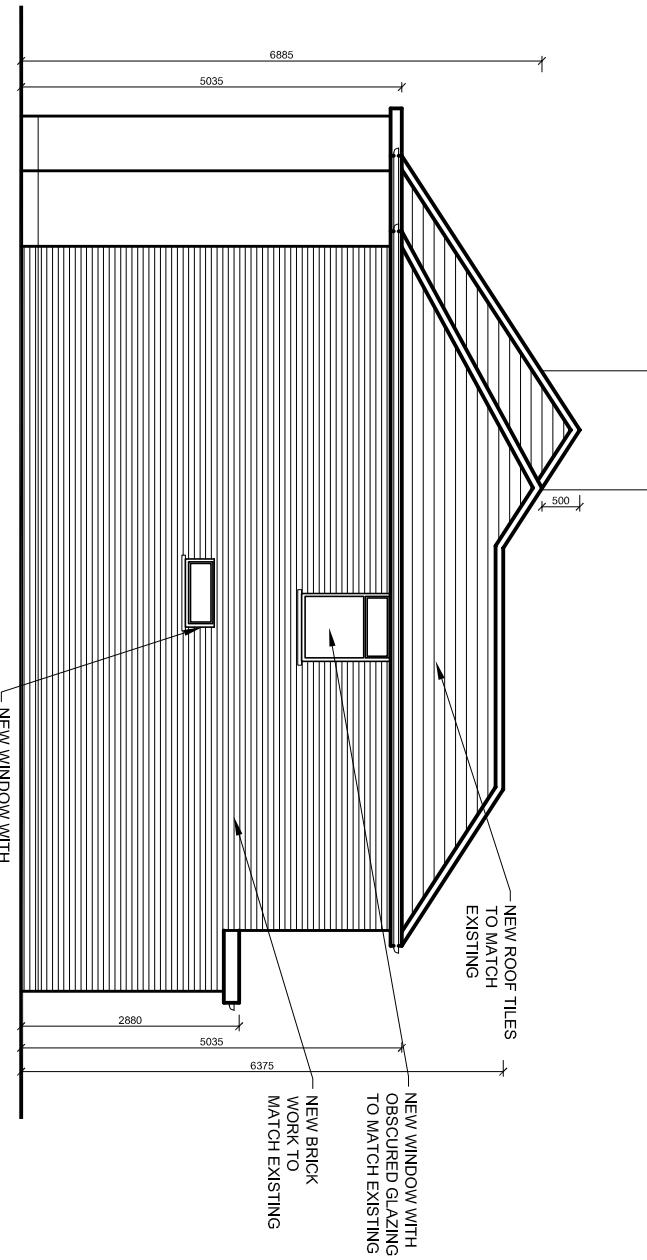

rev.	description	date	chkd.
	93 Colmanende Crescent, Orpington, Kent BR5 2RA		
	020 3004 9238		
	07931 931 035		
	s.nagpal@dapconsultants.co.uk		
	www.dapconsultants.co.uk		
	Design And Plan CONSULTANTS		
	project : 15 Phelps Way		
	Hayes		
	drawing title :		
	Proposed Elevations		
drawn: MV	chkd: SS	date: 02.10.2025	
status: Planning		scale: 1:100@A3	
proj no: 2838	dig no: 08	rev no:	