





EXISTING FRONT ELEVATION

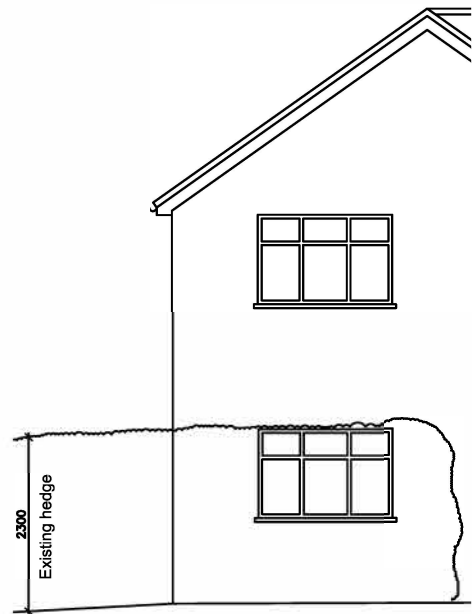

EXISTING EAST SIDE ELEVATION



EXISTING REAR ELEVATION

 

REVISION	DESCRIPTION	BY	DATE

SITE ADDRESS
18A ELGOOD AVENUE
NORTHWOOD
HA6 3QH

DRAWING TITLE
EXISTING ELEVATIONS

DATE March 2025	DRAWN BY
SCALE 1:100 @ A3	CHECKED BY

DRAWING NO. Goel 3	REVISION
-----------------------	----------