



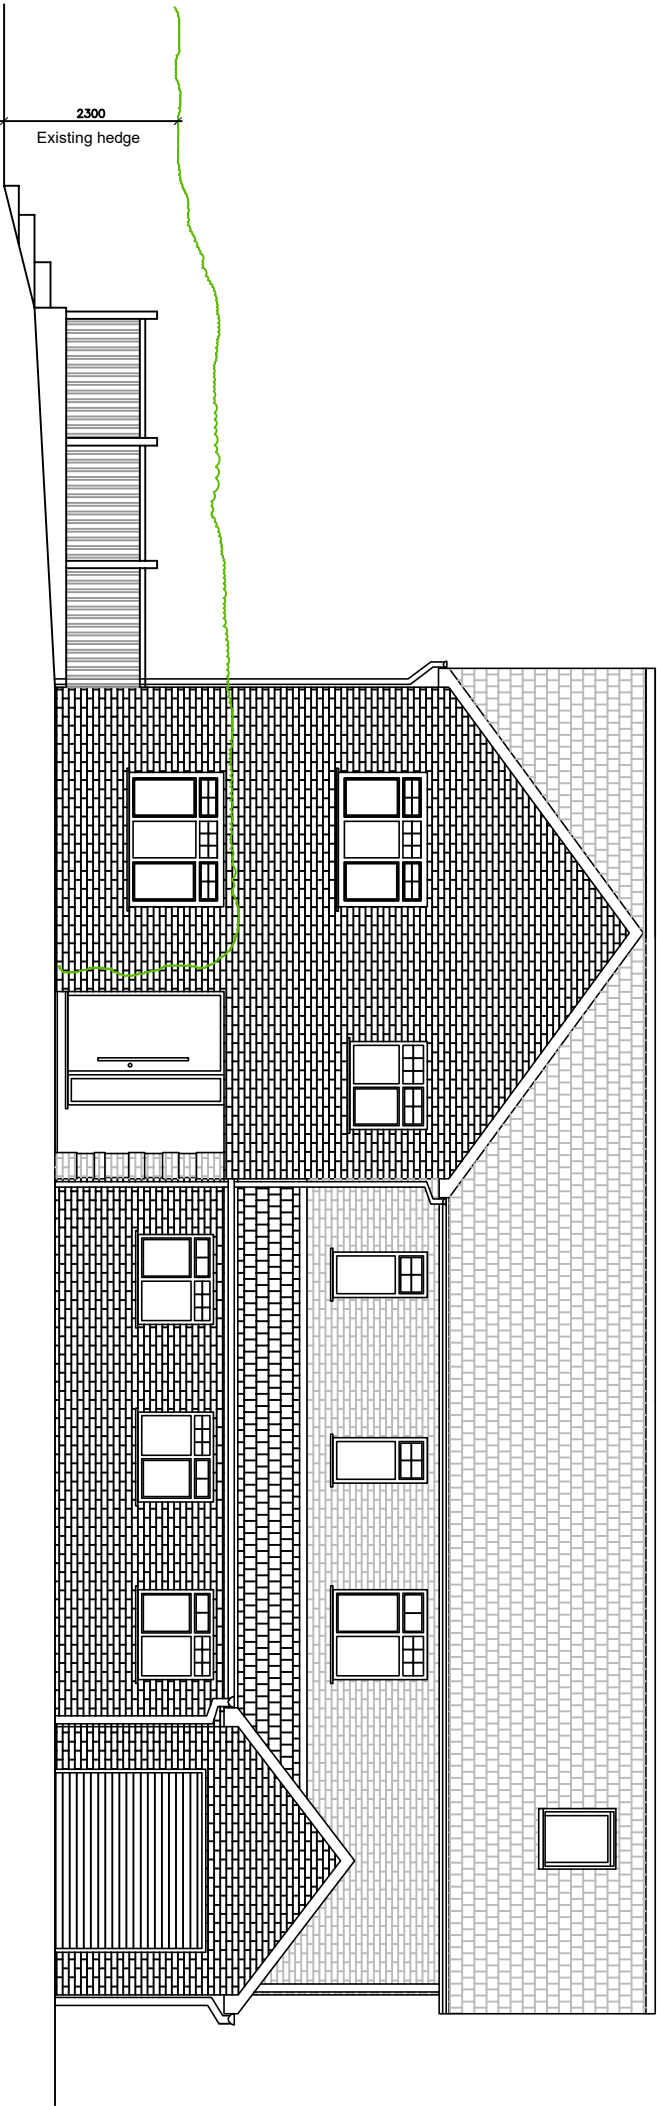

FRONT ELEVATION

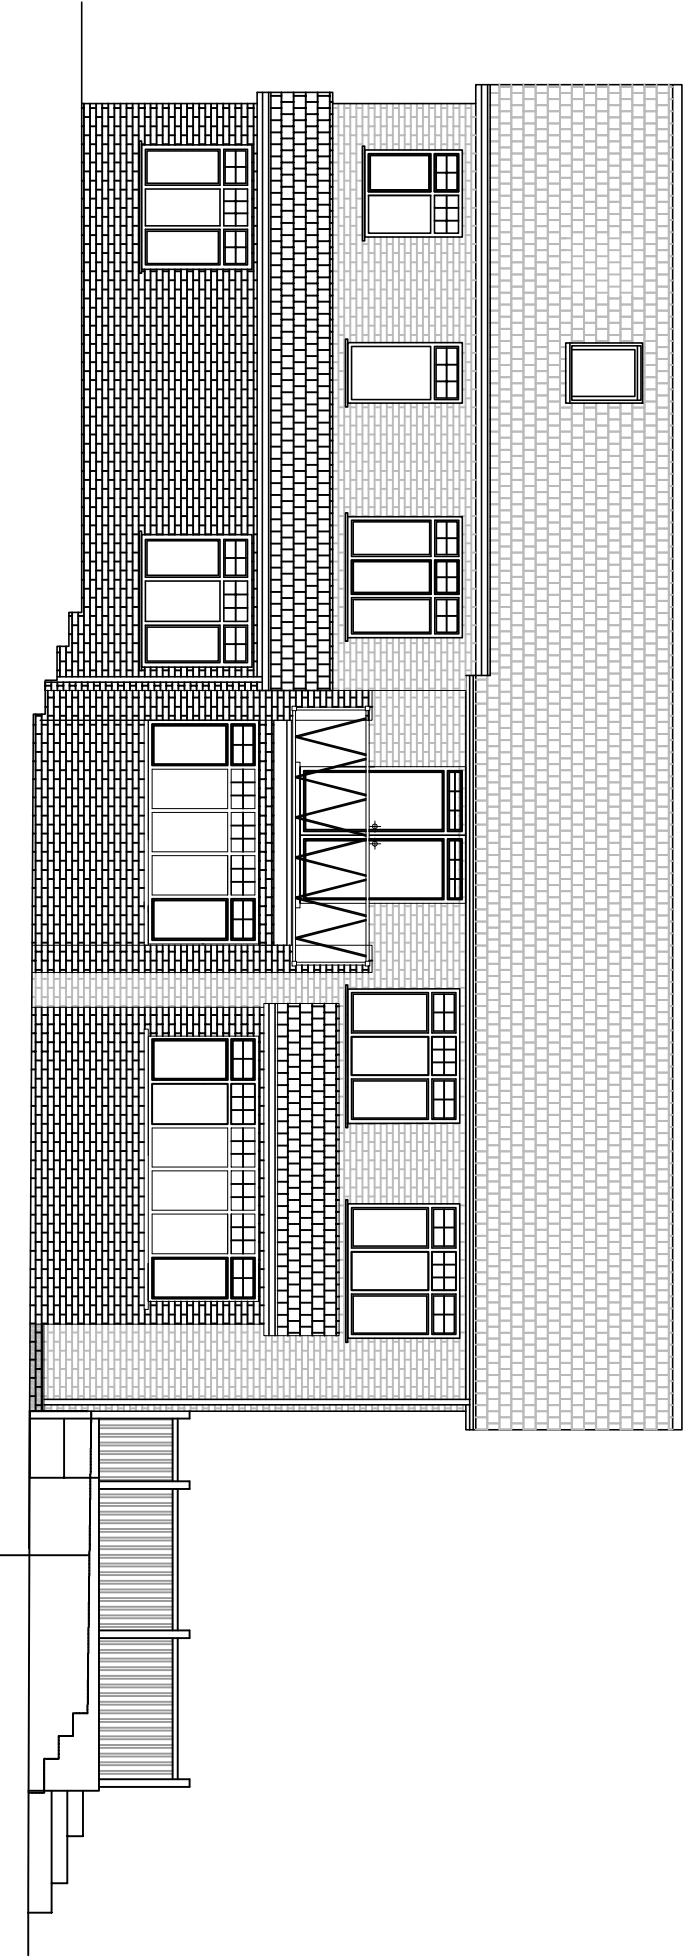

REAR ELEVATION



|          |             |    |      |  |  |
|----------|-------------|----|------|--|--|
|          |             |    |      |  |  |
|          |             |    |      |  |  |
| REVISION | DESCRIPTION | BY | DATE |  |  |

SITE ADDRESS  
18a ELGOOD AVENUE  
NORTHWOOD  
HA6 3QH

|               |            |
|---------------|------------|
| DRAWING TITLE | ELEVATIONS |
|---------------|------------|

|       |            |            |  |
|-------|------------|------------|--|
| DATE  | March 2025 | DRAWN BY   |  |
| SCALE | 1:100 @ A3 | CHECKED BY |  |

|             |        |          |  |
|-------------|--------|----------|--|
| DRAWING NO. | Goel 4 | REVISION |  |
|-------------|--------|----------|--|