

**NOTES**


DO NOT SCALE - USE FIGURED DIMENSIONS ONLY.  
 ALL DIMENSIONS TO BE CHECKED ON SITE PRIOR TO CONSTRUCTION AND ANY DISCREPANCIES TO BE HIGHLIGHTED BY CONTRACTOR.  
 THIS DRAWING IS TO BE READ IN CONJUNCTION WITH ALL RELEVANT SPECIFICATIONS AND DRAWINGS.  
 ALL LEVELS ARE TO FINISHED LEVELS UNLESS OTHERWISE INDICATED.

**LEGEND**

 EXISTING WALLS TO BE REMOVED

 EXISTING WALLS TO BE RETAINED

 SITE BOUNDARY

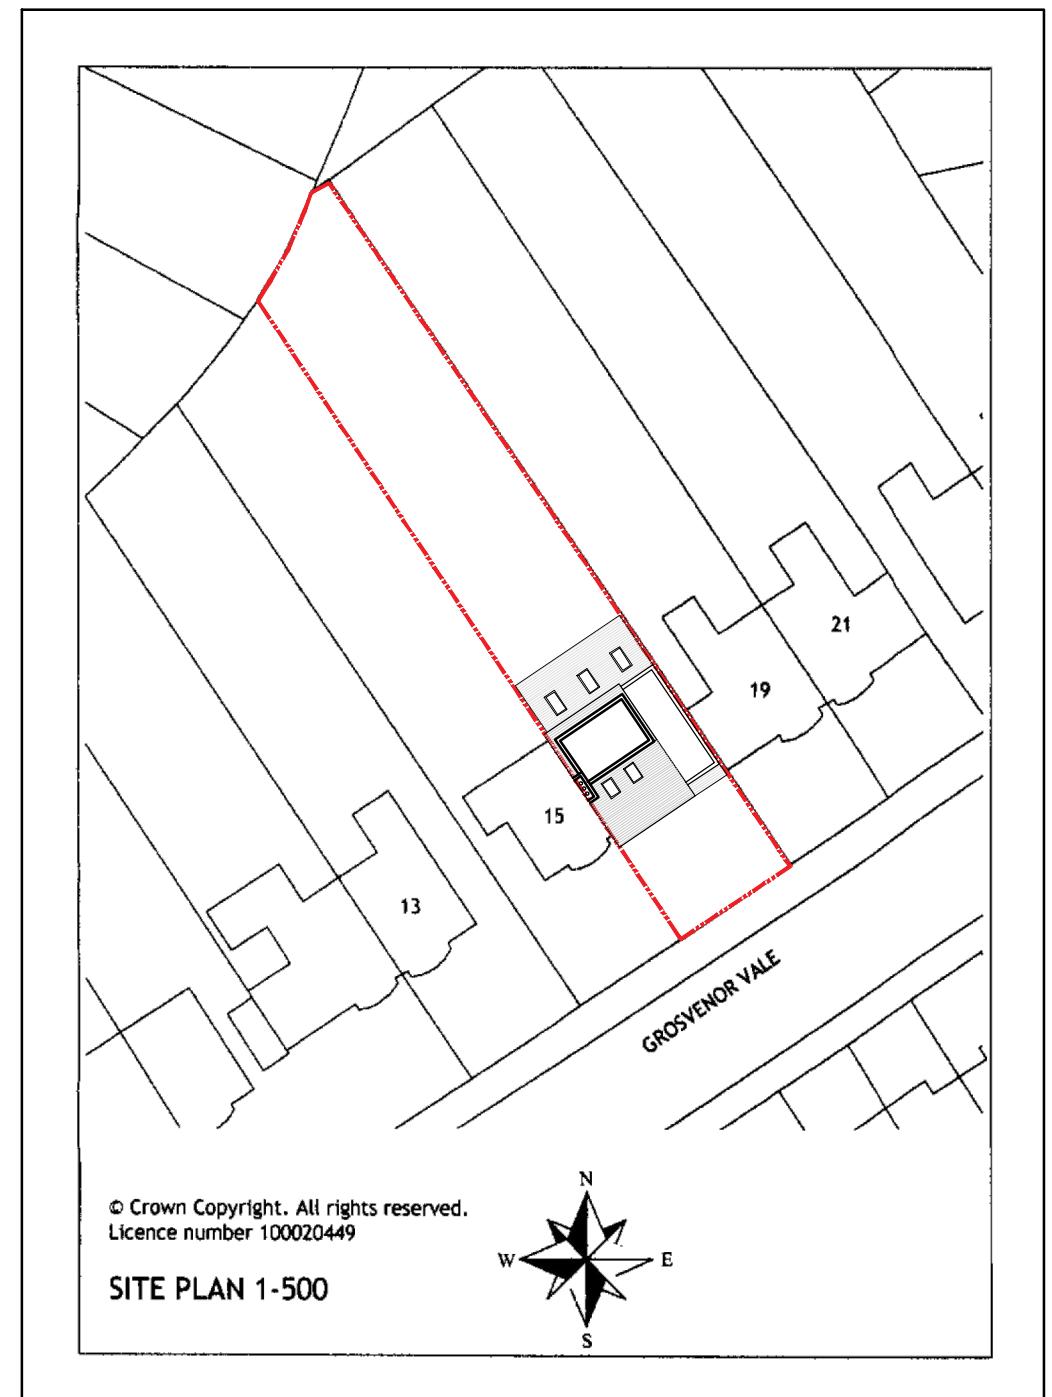

Drawing Status: **PLANNING**

Revision:	Description:	Date:
P.01	Issued For Review	03.03.23
P.02	Issued For Review	19.04.23
P.03	Issued For Planning	03.05.23
P.04	Issued For Planning	06.06.23
P.05	Issued For Planning	16.08.23

**SADA architecture**

P : 24 Upper Mount Street, Dublin 2  
 E : letterbox@sada-architecture.com  
 W : www.sada-architecture.com  
 T : 01 4311459

Project: 22-014 - 17 Grosvenor Vale  
 Drawing: Proposed Site Plan  
 Date: 08-02-23 Drawn by: YY Check: SMC  
 Scale: 1:200 @ A3 Drwg No: 200.2 Rev No: P.05  
 © Copyright: This drawing or design may not be reproduced without permission.