




LOCATION PLAN
SCALE 1:1250

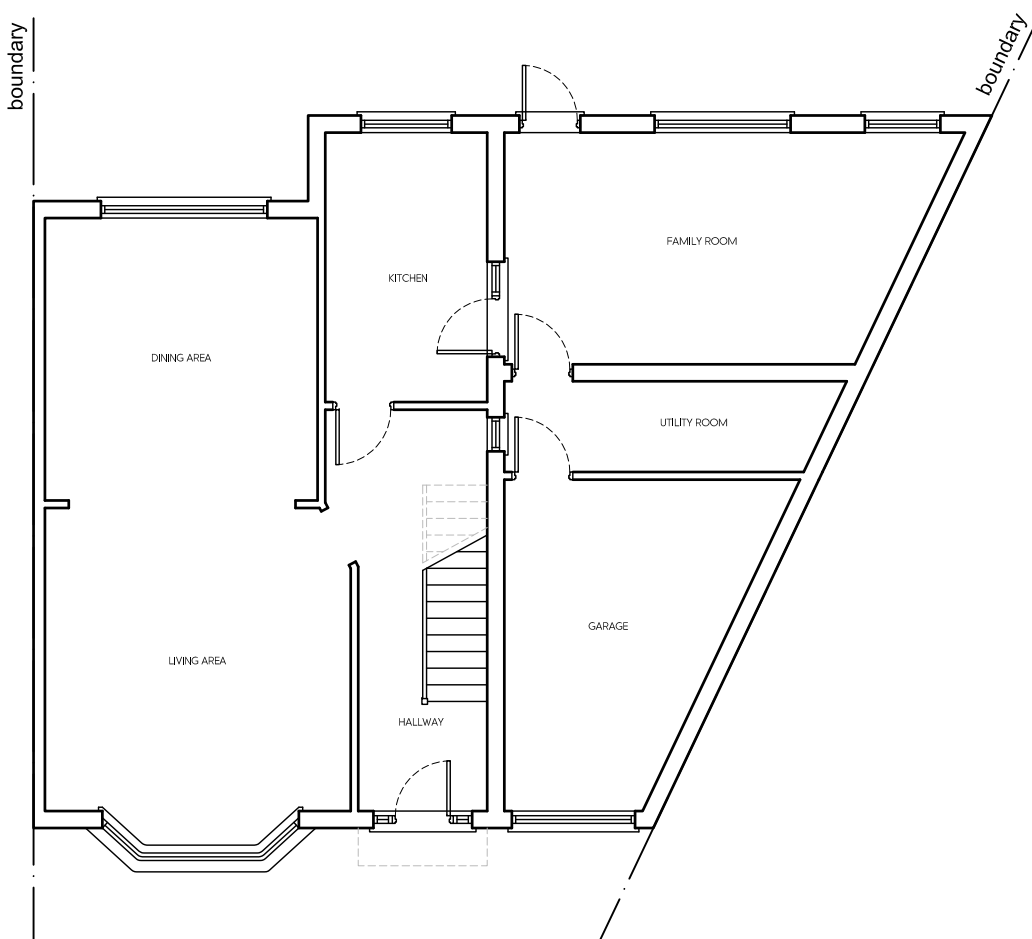

AS BUILT GROUND
FLOOR PLAN

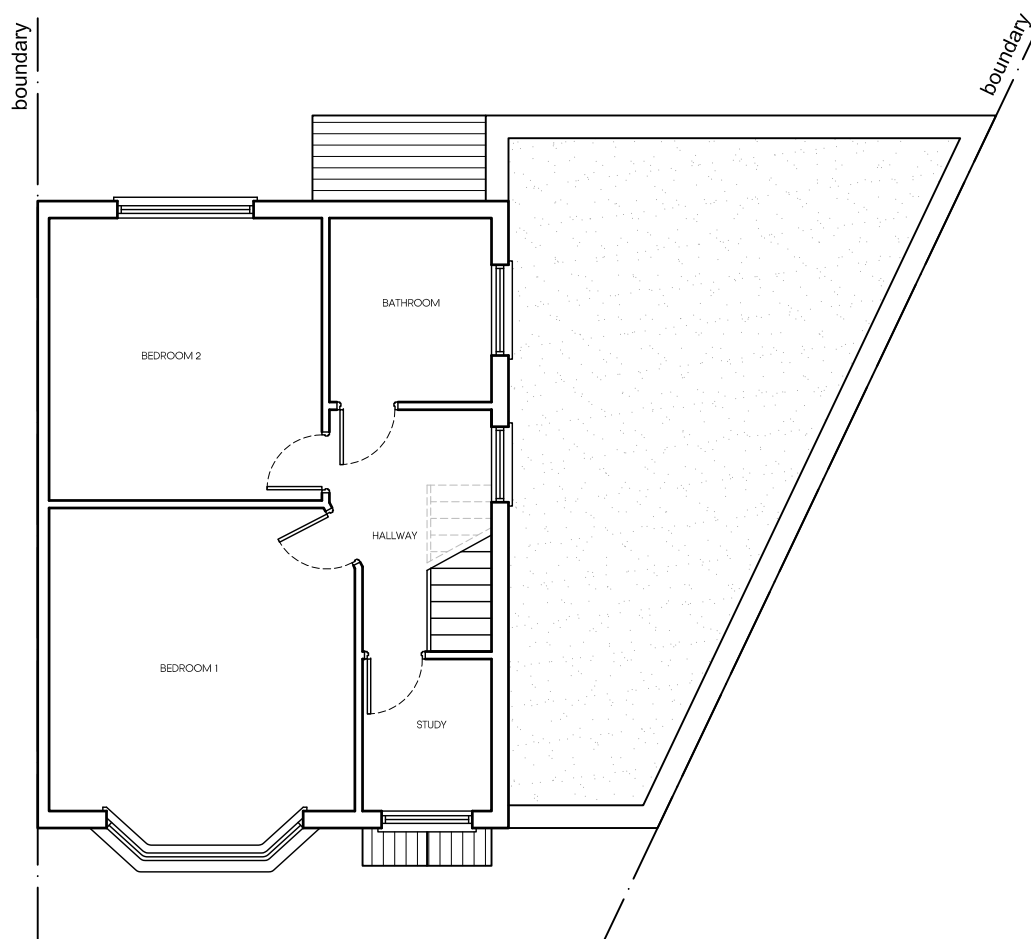


AS BUILT FIRST
FLOOR PLAN

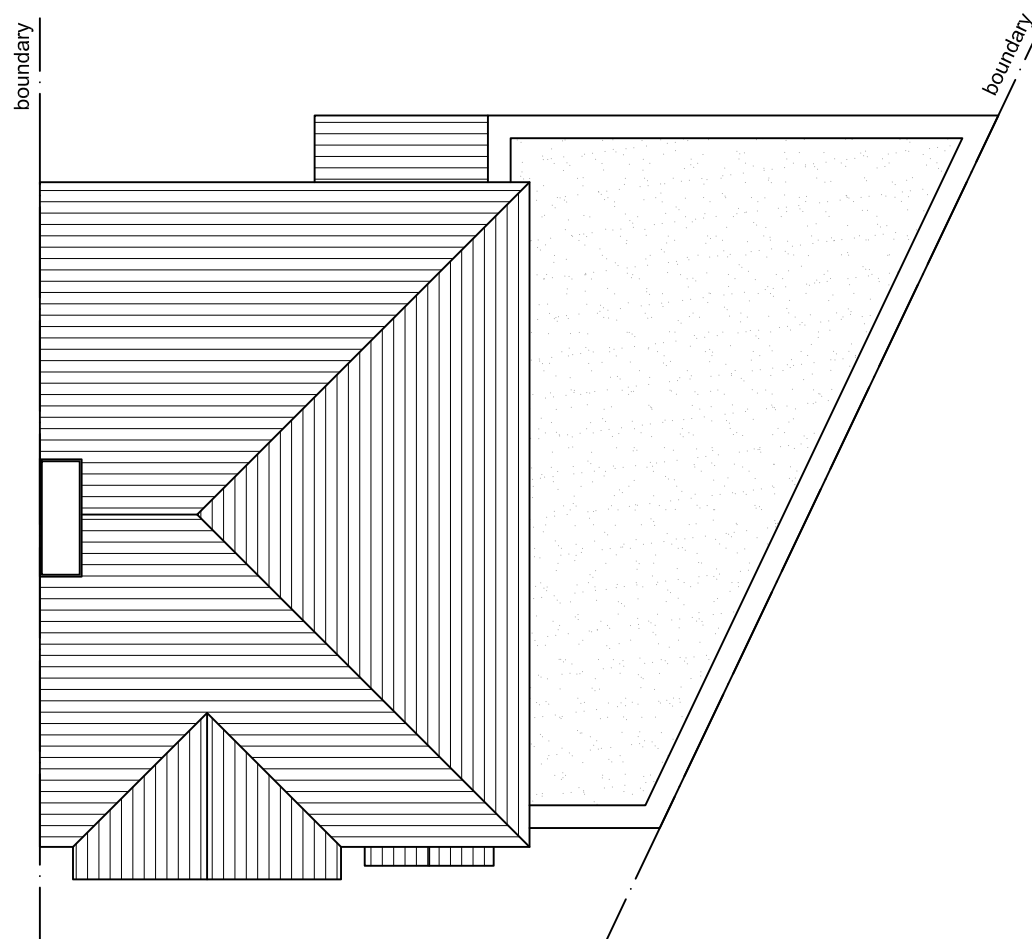

AS BUILT ROOF
PLAN




AS BUILT FRONT
ELEVATION

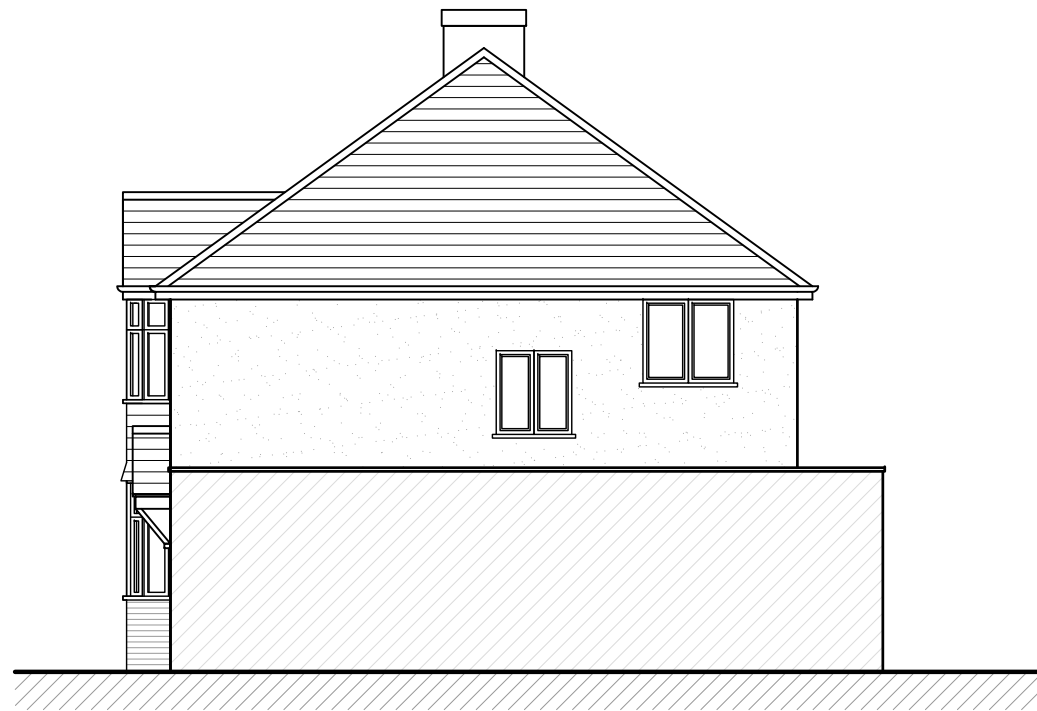

AS BUILT SIDE
ELEVATION



AS BUILT REAR
ELEVATION

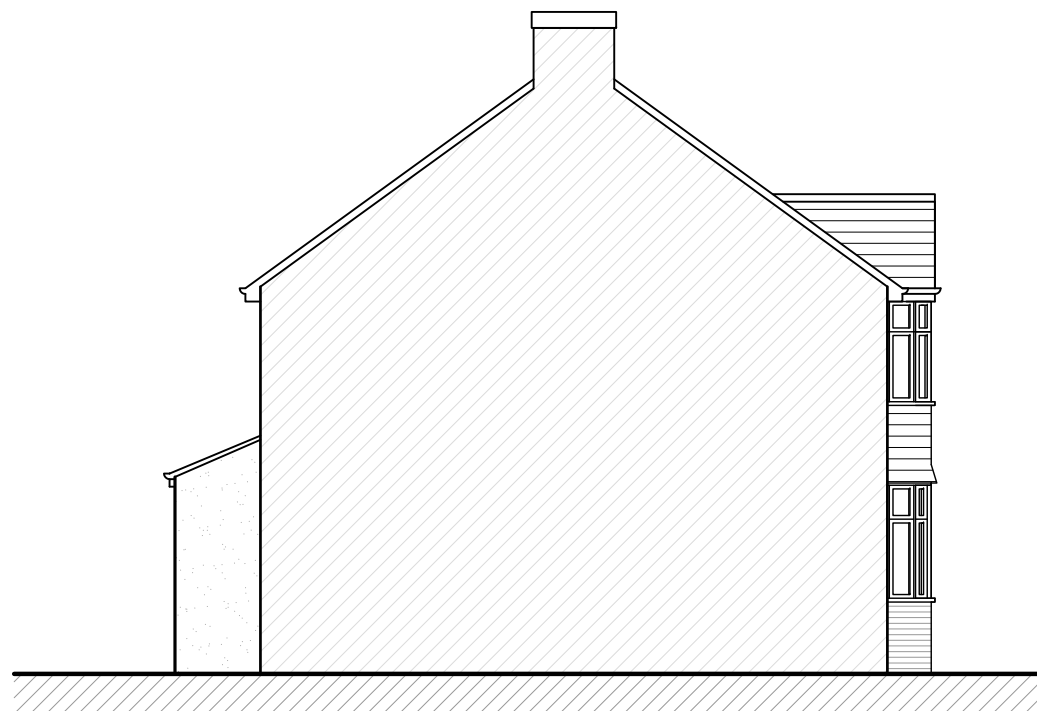

AS BUILT SIDE
ELEVATION

Rev	Date	Description	Init.
Client			

MR PUNNI

Project Title
PROPOSED LAWFUL DEVELOPMENT: EXISTING USE

28 CANDOVER CLOSE, WEST DRAYTON, UB7 0BD
Drawing Title

EXISTING PLANS AND ELEVATIONS

Cad File	Sheet Size	Scale
P001	A1	1:100
Drawn by	Drawing Date	Approved by
KP	MAY 2023	NJ
Project No.	Drawing No.	Revision
1966	P201	-

Juttla Architects

2-4 High Street Ruidip
Middlesex HA4 7AR

1 01923 840077 1 01923 840078
info@juttla-architects.com
juttla-architects.com

This drawing is property of Juttla Architects Ltd © and must not be copied or otherwise reproduced. All dimensions must be checked on site before commencing work. No dimensions to be scaled from this drawing. This drawing was produced using AutoCad 2016.

PLANNING ISSUE