






EXISTING FRONT ELEVATION

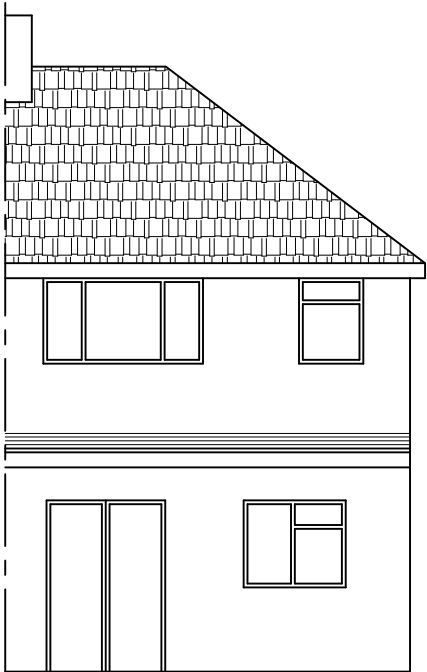

EXISTING REAR ELEVATION

DIMENSIONS ARE TO CHECKED AND CONFIRMED
BEFORE CONSTRUCTION PHASE.

ALL NEW EXTERNAL MATERIALS TO MATCH, AS
CLOSE AS POSSIBLE, TO EXISTING EXTERNAL

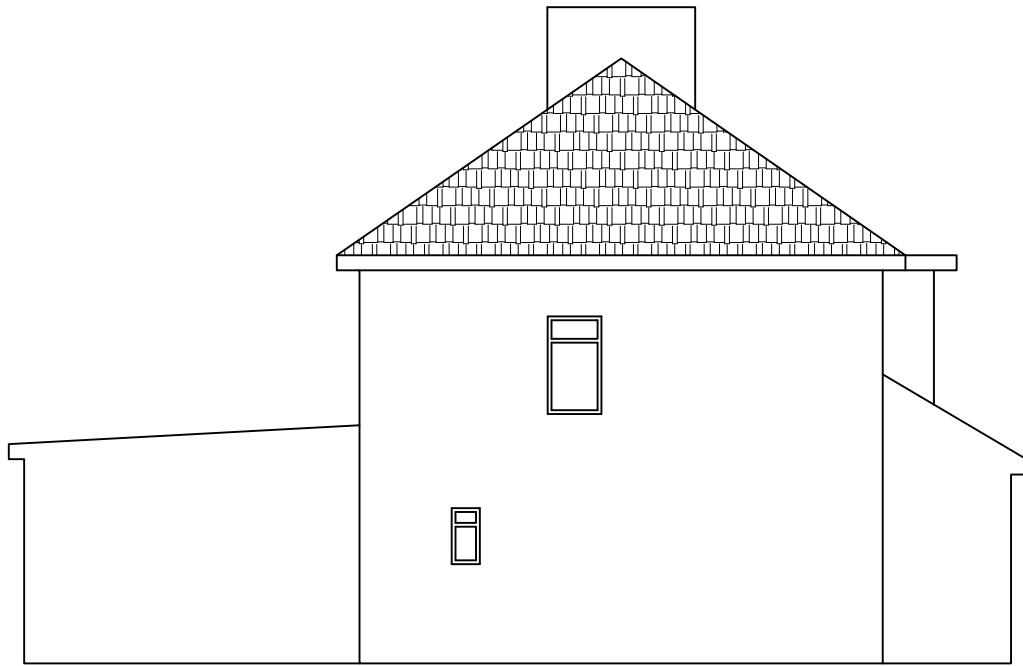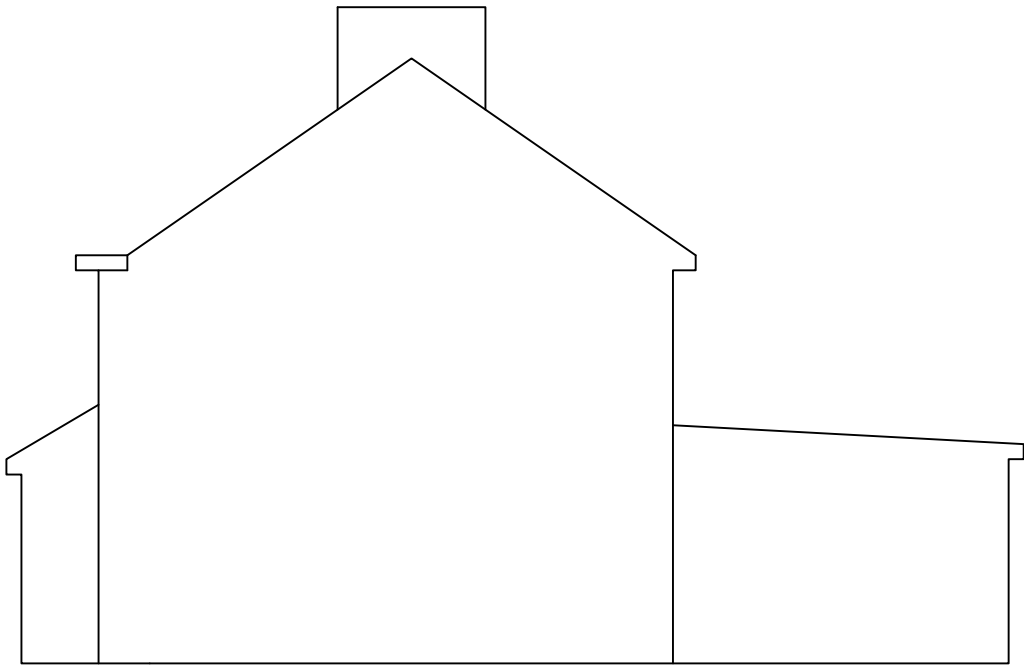

EXISTING SIDE ELEVATIONS

0123 Scale bar 1:50 0123456 Scale bar 1:100	Note ALL DIMENSIONS TO BE CHECKED AND VERIFIED ON SITE BEFORE CONSTRUCTION PHASE. DO NOT SCALE FROM THIS DRAWING. ANY AREAS INDICATED ON THIS DRAWING ARE FOR GUIDANCE ONLY AND NO RESPONSIBILITY IS TAKEN FOR THEIR ACCURACY.	Client	Job Title	Scale 1:100
		Drawing Title	PROPOSED LOFT EXTENSION AT: 1 PHELPS WAY, HAYES, UB3 4LH	Date APRIL 2025
		EXISTING ELEVATIONS		Drawing No. 01/PW/02