




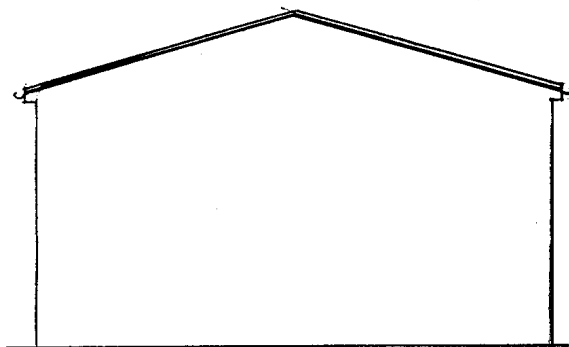

REAR ELEVATION

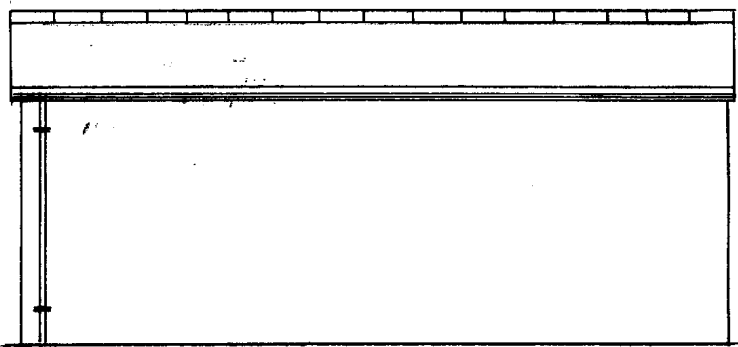


SIDE ELEVATION

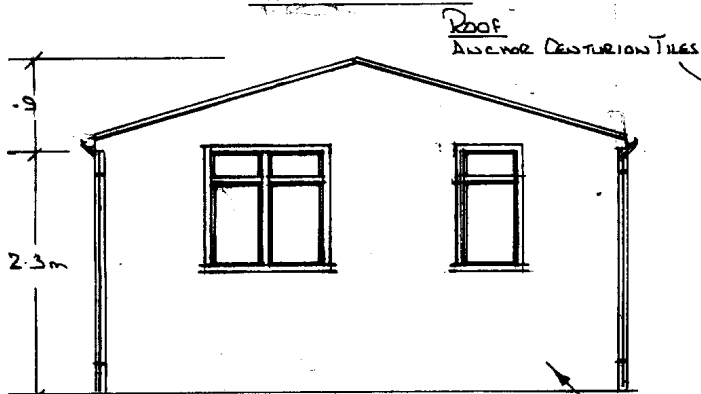


FRONT ELEVATION

Roof
Asph/Flt Cement Tiles
Walls Block & Render
L.P.V.C. Windows & Door

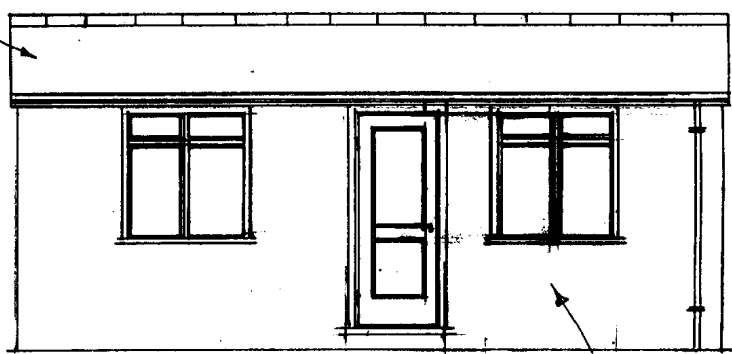


SIDE ELEVATION

Windows Double Glazed & Fitted

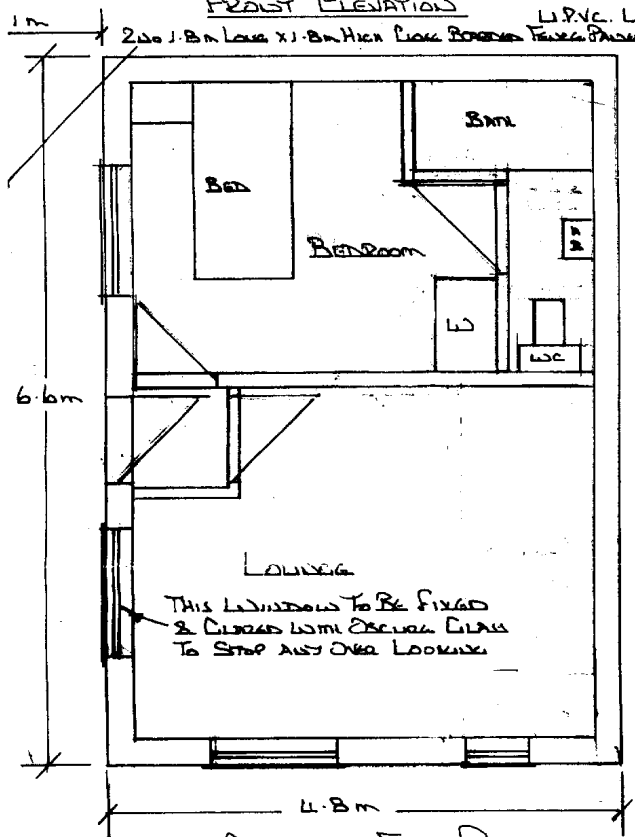

GROUND FLOOR PLAN

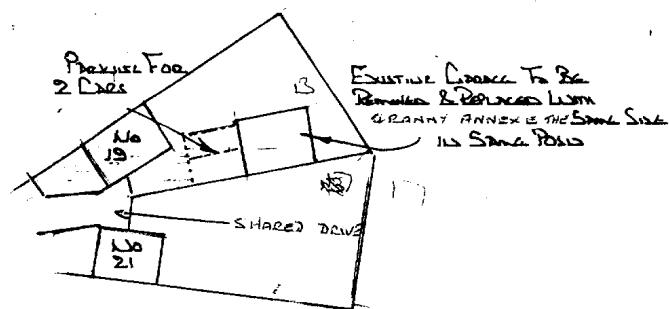

SITE PLAN Scale 1/500

01895 850357

This drawing is the Copyright of JOHN - W - EVANS and may not be reproduced or copied, in whole or in part, without express permission.

Scale 1:50	DRAWING No 1977
J W EVANS ARCHITECTURAL DRAWINGS 288 Woodlands Ave. Eastcote, Ruislip, Middx. HA4 8QZ 020 8868 7503	PROPOSED GRANNY ANNEXE MR RETTER (Replacement of Existing Pitched Roof Double Glazed with Blockwork The Same Size) 19 DELL ROAD WEST DRAYTON UB7 9HW TEL 01895 850357