




04/3229

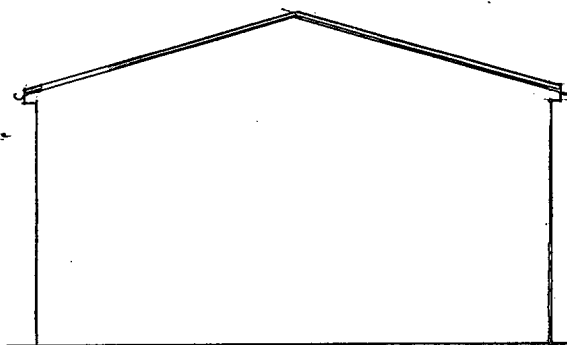


REAR ELEVATION

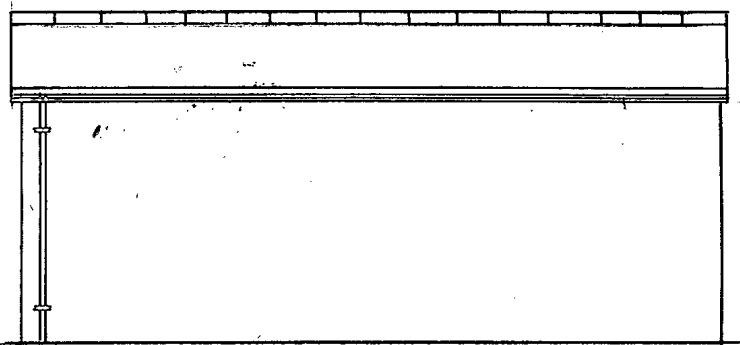


SIDE ELEVATION

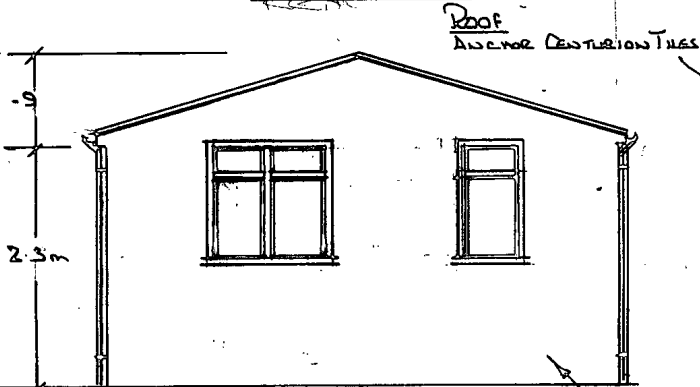


FRONT ELEVATION

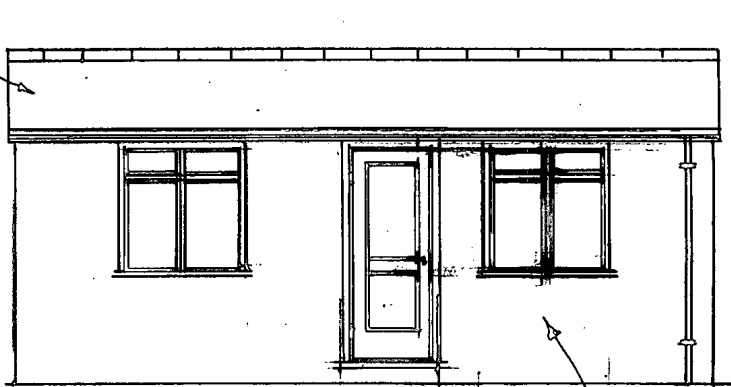

SIDE ELEVATION

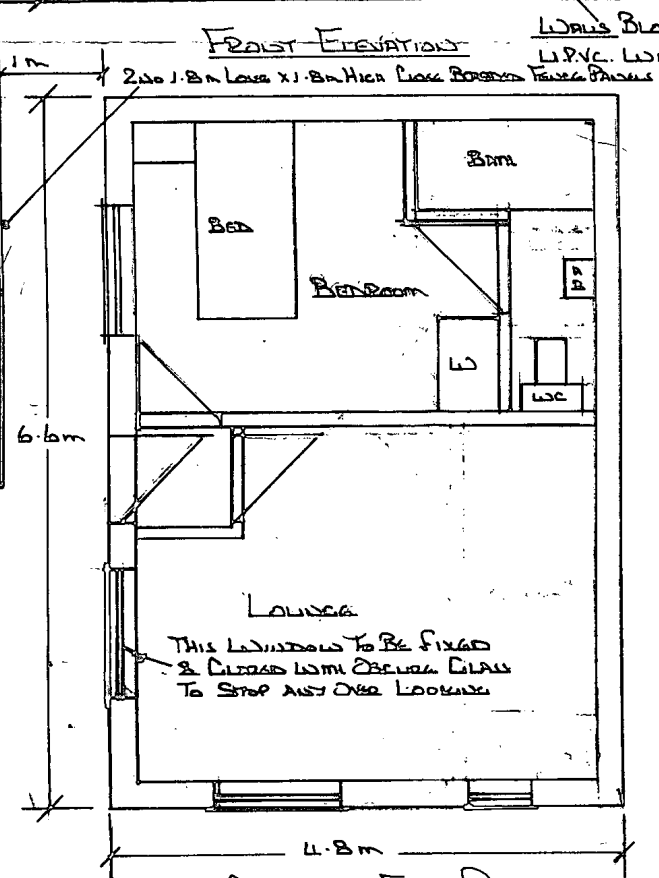

GROUND FLOOR PLAN

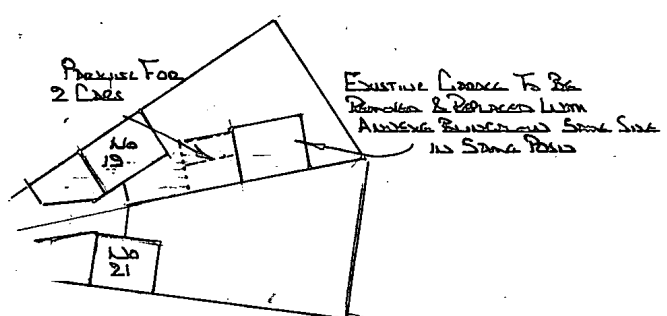

SITE PLAN SCALE 1/500

01895 277086

LONBORG OF HILLINGDON
RECEIVED
26 NOV 2004
ENVIRONMENTAL
SERVICES GROUP

This drawing is the Copyright of JOHN - W - EVANS and may not be reproduced or copied, in whole or in part, without express permission.

SCALE 1:50	DRAWING No 1977-
JW EVANS ARCHITECTURAL DRAWINGS 288 Woodlands Ave. Eastcote, Ruislip, Middx HA4 9QZ 020 8888 7503	PROPOSED GRANNY ANNEXE BUNGALOW MR RETTER (REPLACEMENT OF EXISTING PORCH) 19 DELL ROAD WEST DRATTON LB7 9AN TEL 01895 850357