




EXISTING GROUND FLOOR PLAN

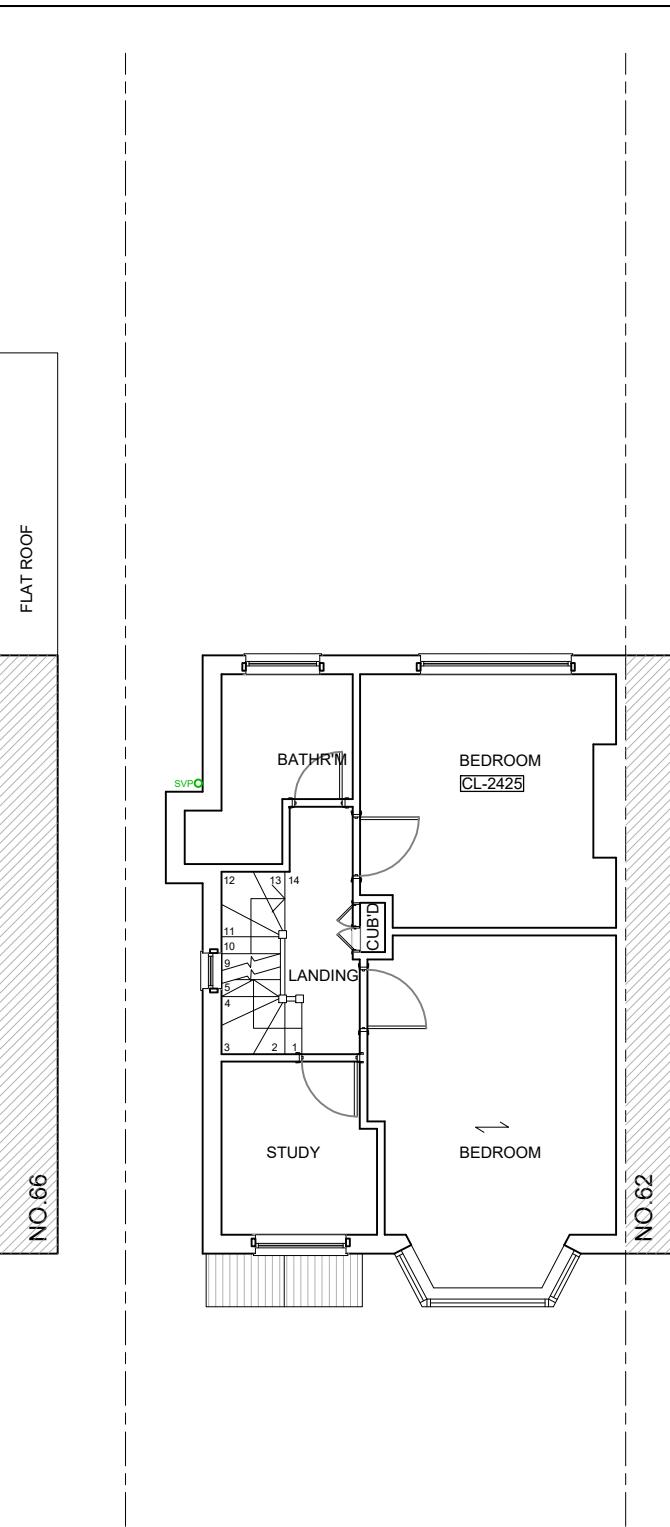

EXISTING FIRST FLOOR PLAN

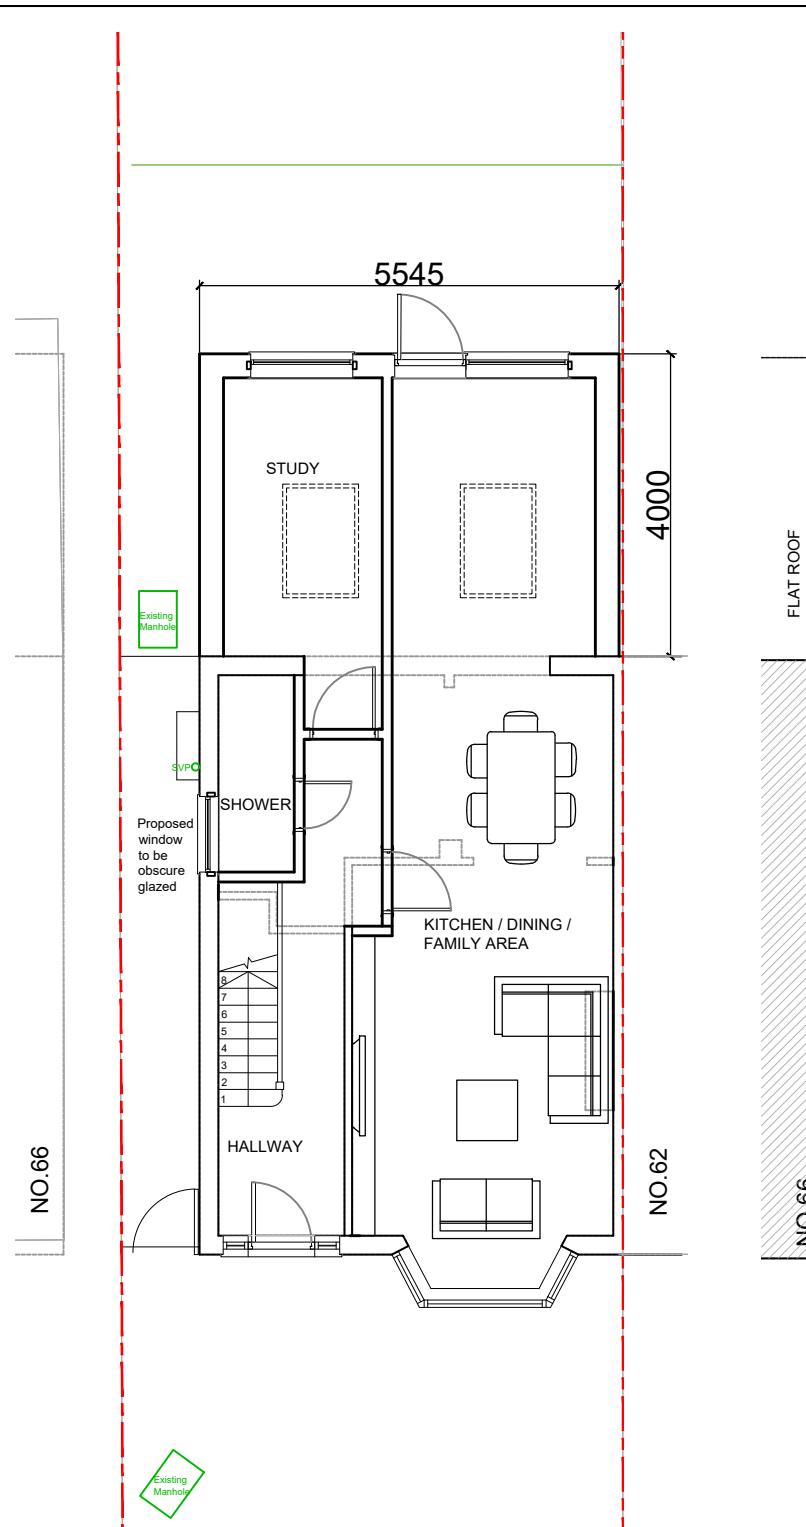

PROPOSED GROUND FLOOR PLAN

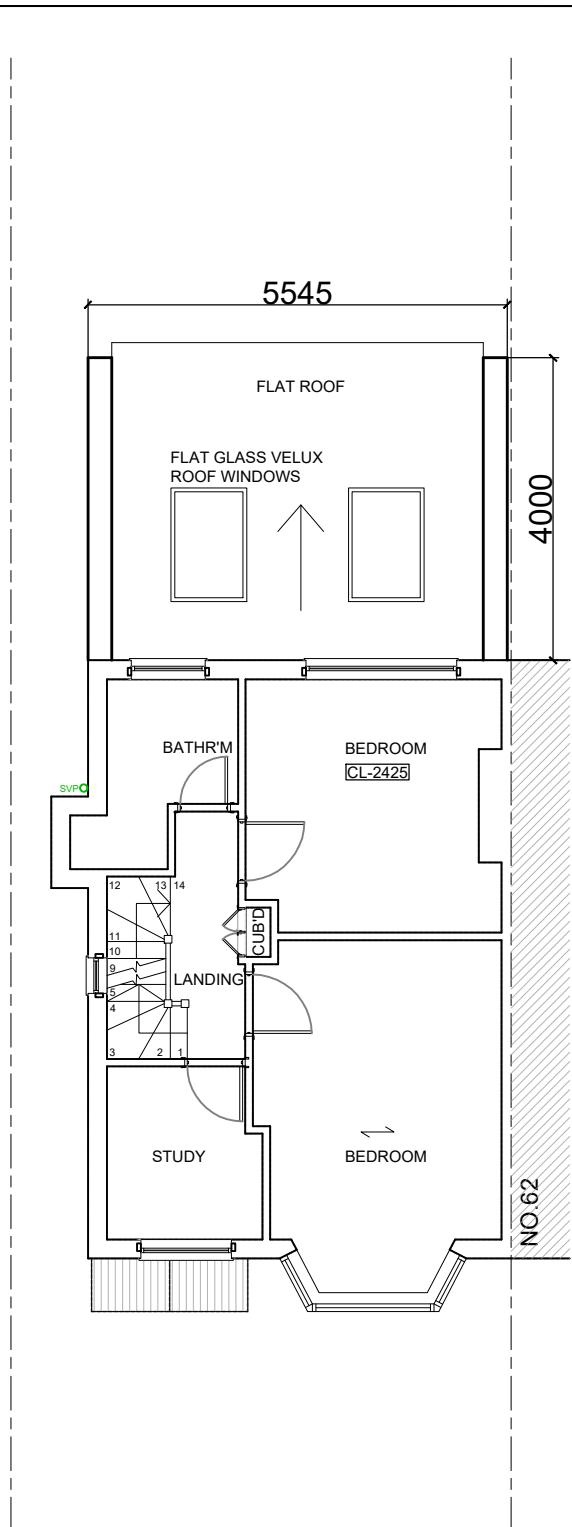

PROPOSED FIRST FLOOR PLAN

DO NOT SCALE OFF THIS DRAWING
ALL DIMENSIONS TO BE CHECKED ON SITE
ANY DISCREPANCIES TO BE REPORTED TO
THE MANU DESIGN LIMITED ASAP

ALL STRUCTURAL DETAILS TO ENGINEER'S
DETAILS

Rev. Date Comment

Site Address: 64 Pine Gardens
Ruislip
HA4 9TJ

Date: 27.06.2022

Scale: 1:100@A3

Project Title: Single storey rear extension

Drawn: LV

Rev:

Drawing No: 64PG/PN/02



Drawing Title: Existing and proposed floor plans