



**EXISTING SIDE ELEVATION**

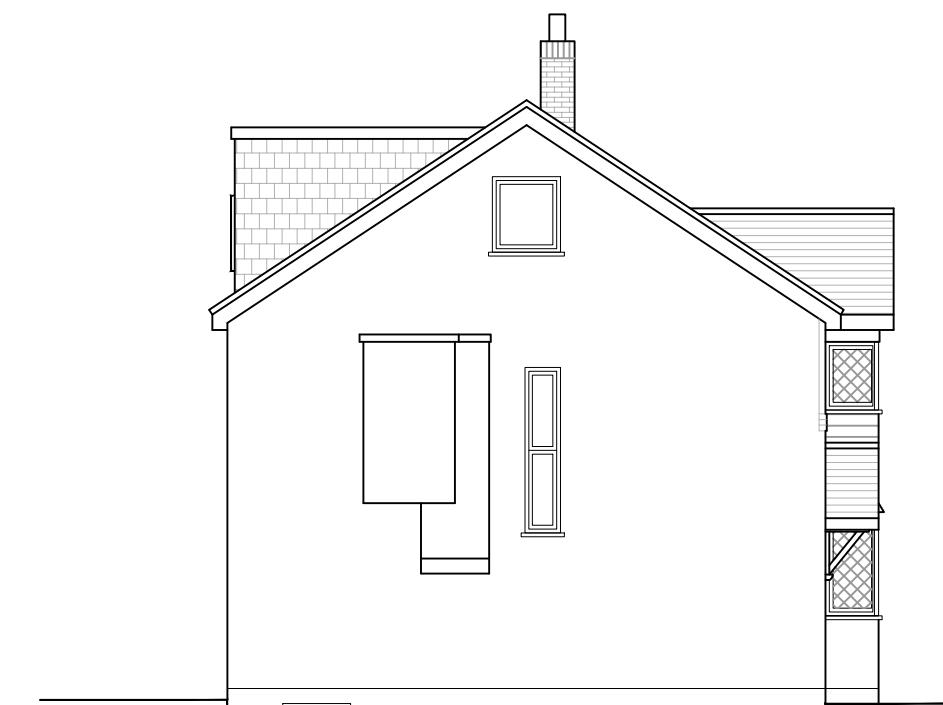

**EXISTING REAR ELEVATION**




**EXISTING SIDE ELEVATION**

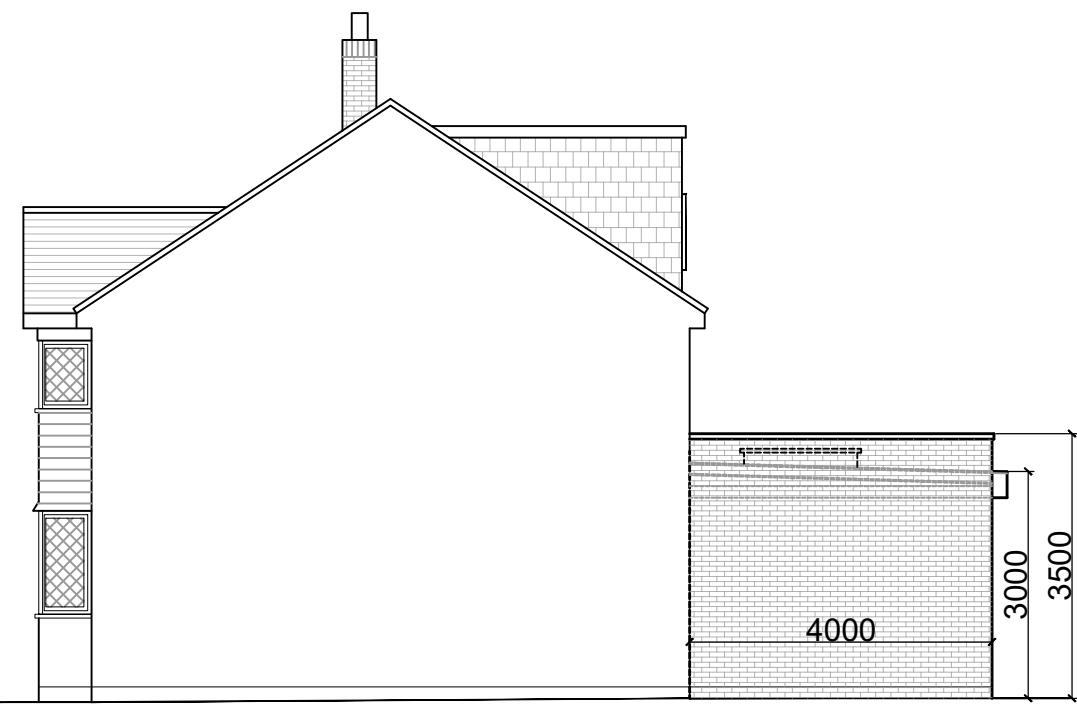

**PROPOSED SIDE ELEVATION**



**PROPOSED REAR ELEVATION**

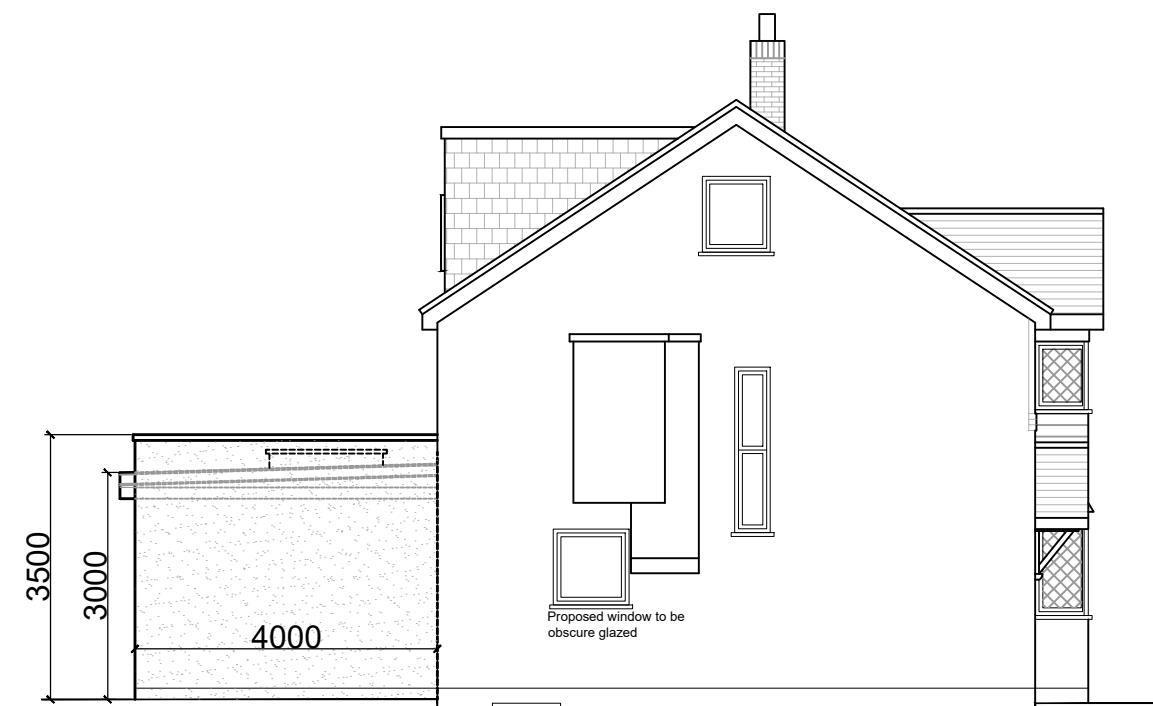

**PROPOSED SIDE ELEVATION**

DO NOT SCALE OFF THIS DRAWING  
ALL DIMENSIONS TO BE CHECKED ON SITE  
ANY DISCREPANCIES TO BE REPORTED TO  
THE MANU DESIGN LIMITED ASAP

ALL STRUCTURAL DETAILS TO ENGINEER'S  
DETAILS

Rev. Date Comment

Site Address: 64 Pine Gardens  
Ruislip  
HA4 9TJ

Date: 27.06.2022

Scale: 1:100@A3

Project Title: Single storey rear extension

Drawn: LV Rev:

Drawing No: 64PG/PN/03

Drawing Title: Existing and proposed elevations