


EXISTING SITE PLAN

DO NOT SCALE OFF THIS DRAWING
ALL DIMENSIONS TO BE CHECKED ON SITE
ANY DISCREPANCIES TO BE REPORTED TO
THE MANU DESIGN LIMITED ASAP

ALL STRUCTURAL DETAILS TO ENGINEER'S
DETAILS

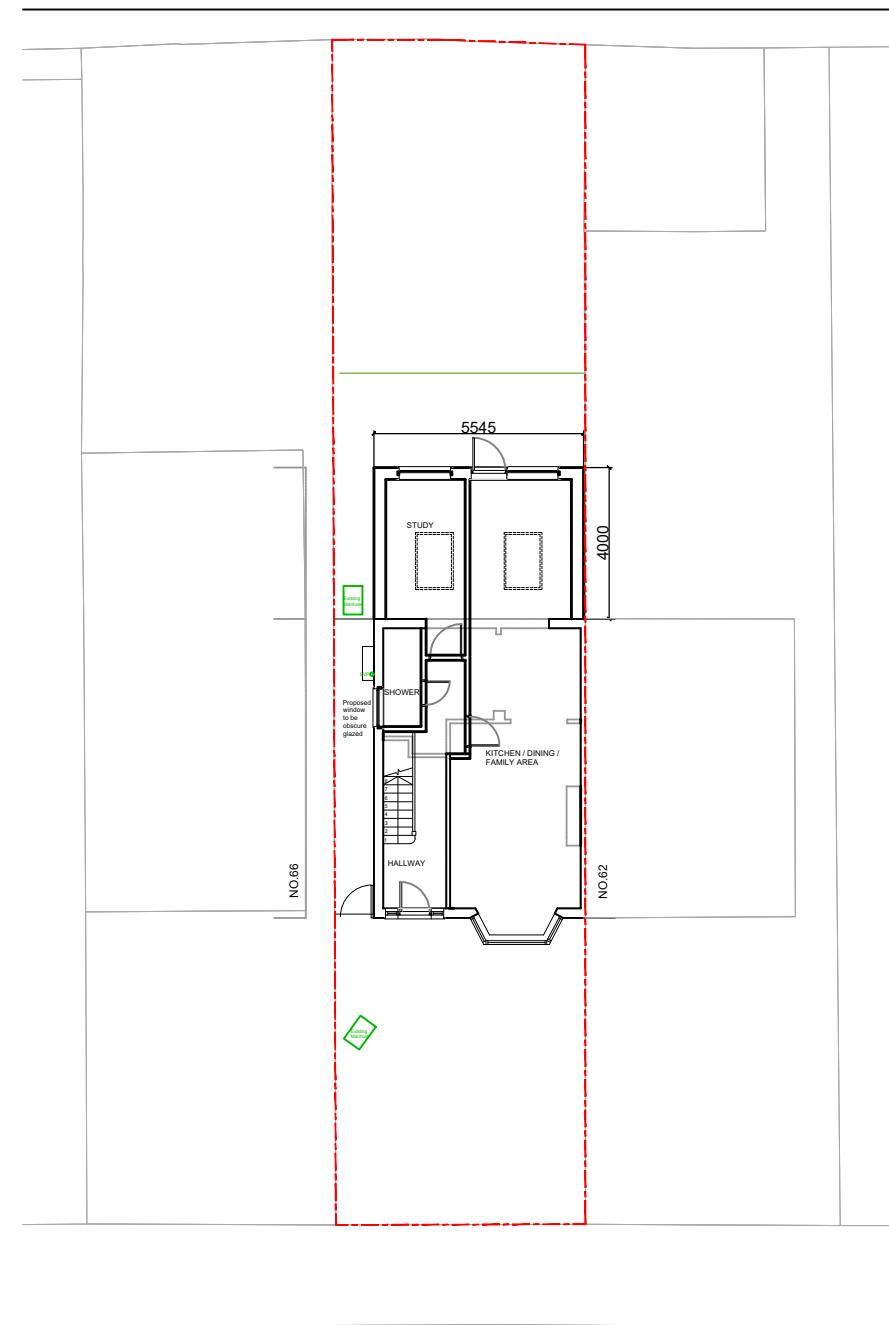

PROPOSED SITE PLAN

Rev. Date Comment

Site Address: 64 Pine Gardens
Ruislip
HA4 9TJ

Date: 27.06.2022

Scale: 1:200@A3

Project Title: Single storey rear extension

Drawn: LV Rev:

Drawing No: 64PG/PN/04

 manu design limited
24 chapman crescent
harrow, HA3 0TE
mobile :+44(0)7964350336
email:info@manudesign.co.uk

Drawing Title: Existing and proposed site plan