


NOTE
Do not scale from this drawing. All dimensions and levels must be checked and verified on site by contractor, specialist, manufacturer prior to commencement of work and discrepancies must be reported to the 'Author' in writing before proceeding.

The design materials, specification are copyright protected and must not be copied or transmitted without our prior written permission. Copyright infringements shall be legally enforced and pursued.

Client is responsible for all aspects relating to the Party Wall etc. Act 1996.

Contractor is responsible for all aspects relating to CDM Regulations.

Works should not commence before a 'Building Control' approval is received. Client bears full responsibility for alterations due to commencement of works prior to approval. This drawing is intended to illustrate the proposal only and cannot be used for construction purposes without further information.

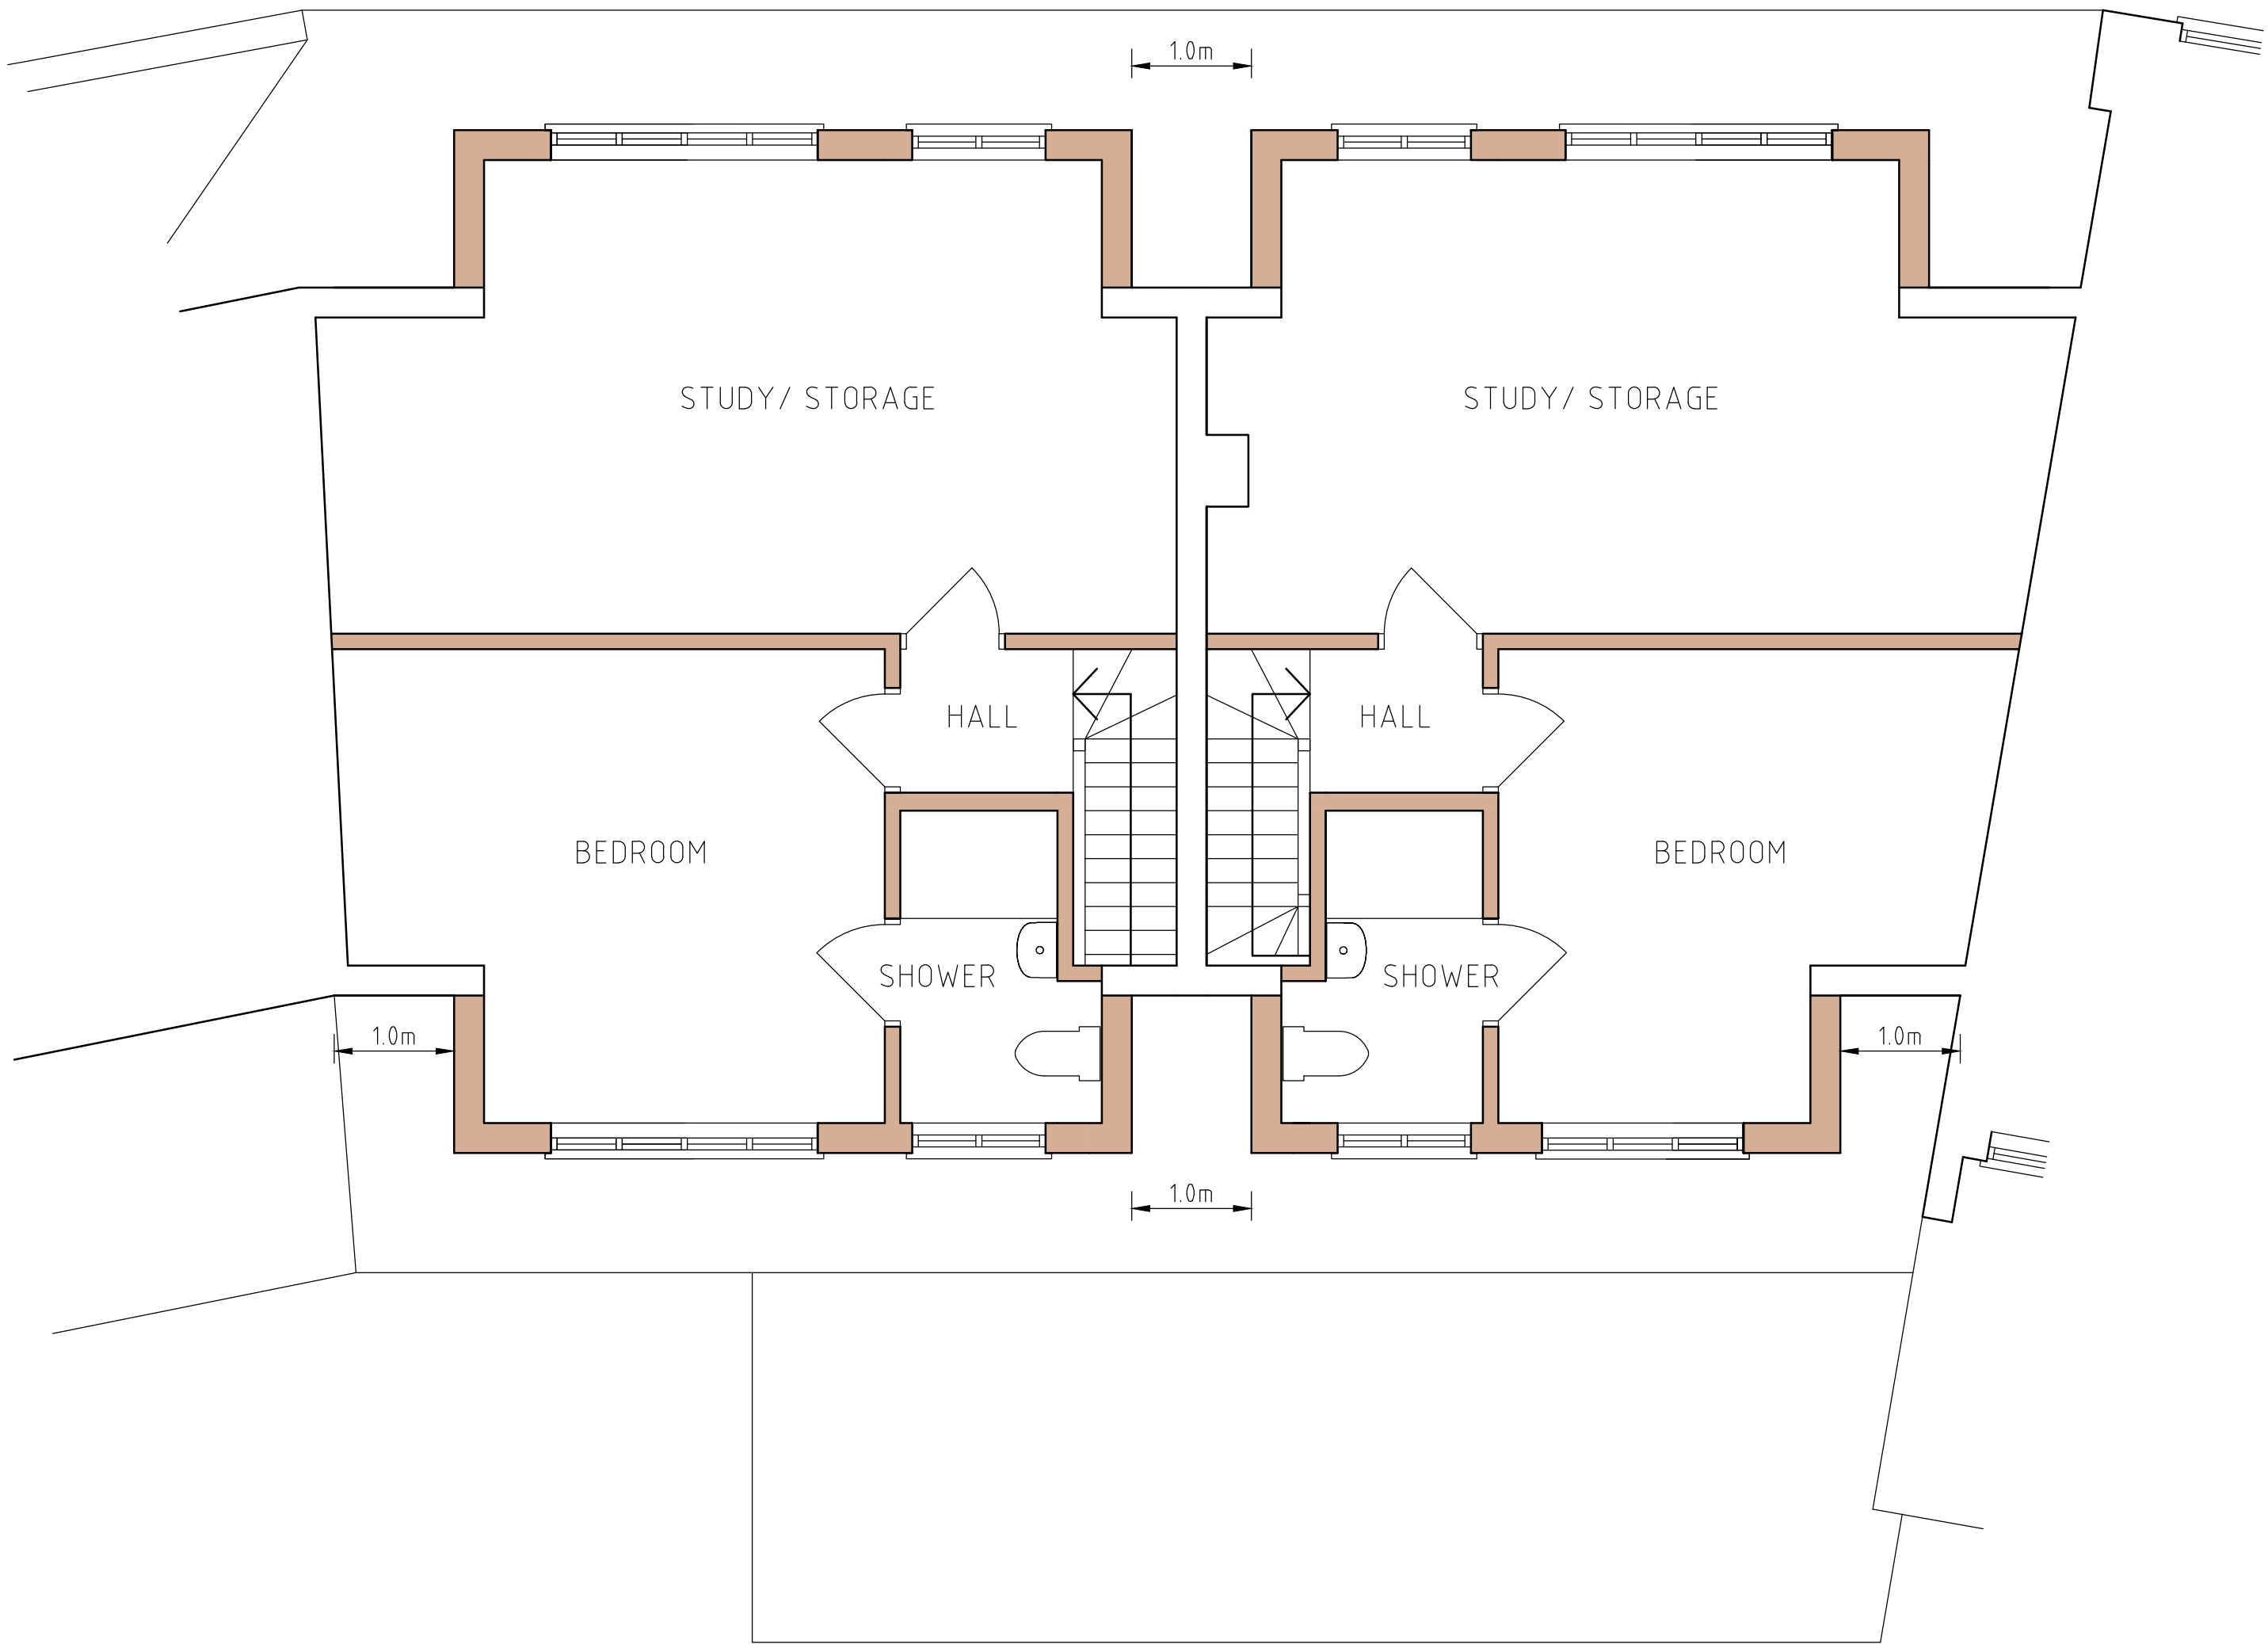

PROPOSED LOFT FLOOR

E	PLANNING OFFICER	AUG '24
D	PLANNING OFFICER	AUG '24
C	CLIENT CHANGES	APR '24
B	CLIENT CHANGES	OCT '22
A	PRELIMINARY	OCT '22
REF	REVISION	DATE

Architecture & Design
PRACTICE
TROON COTTAGES
STAINES ROAD
FELTHAM
TW16 9HF
T 020 8061 9976
E info@ad-p.co.uk

Architecture & Design
PRACTICE

PROJECT
242A and 244A
YEADING LANE
HAYES
UB4 9AX
DRAWING TITLE
PROPOSED SECOND
FLOOR PLAN
SCALE
1:50@A1
DRAWING No
242-244YL-301-07E
DATE
OCT '22

