


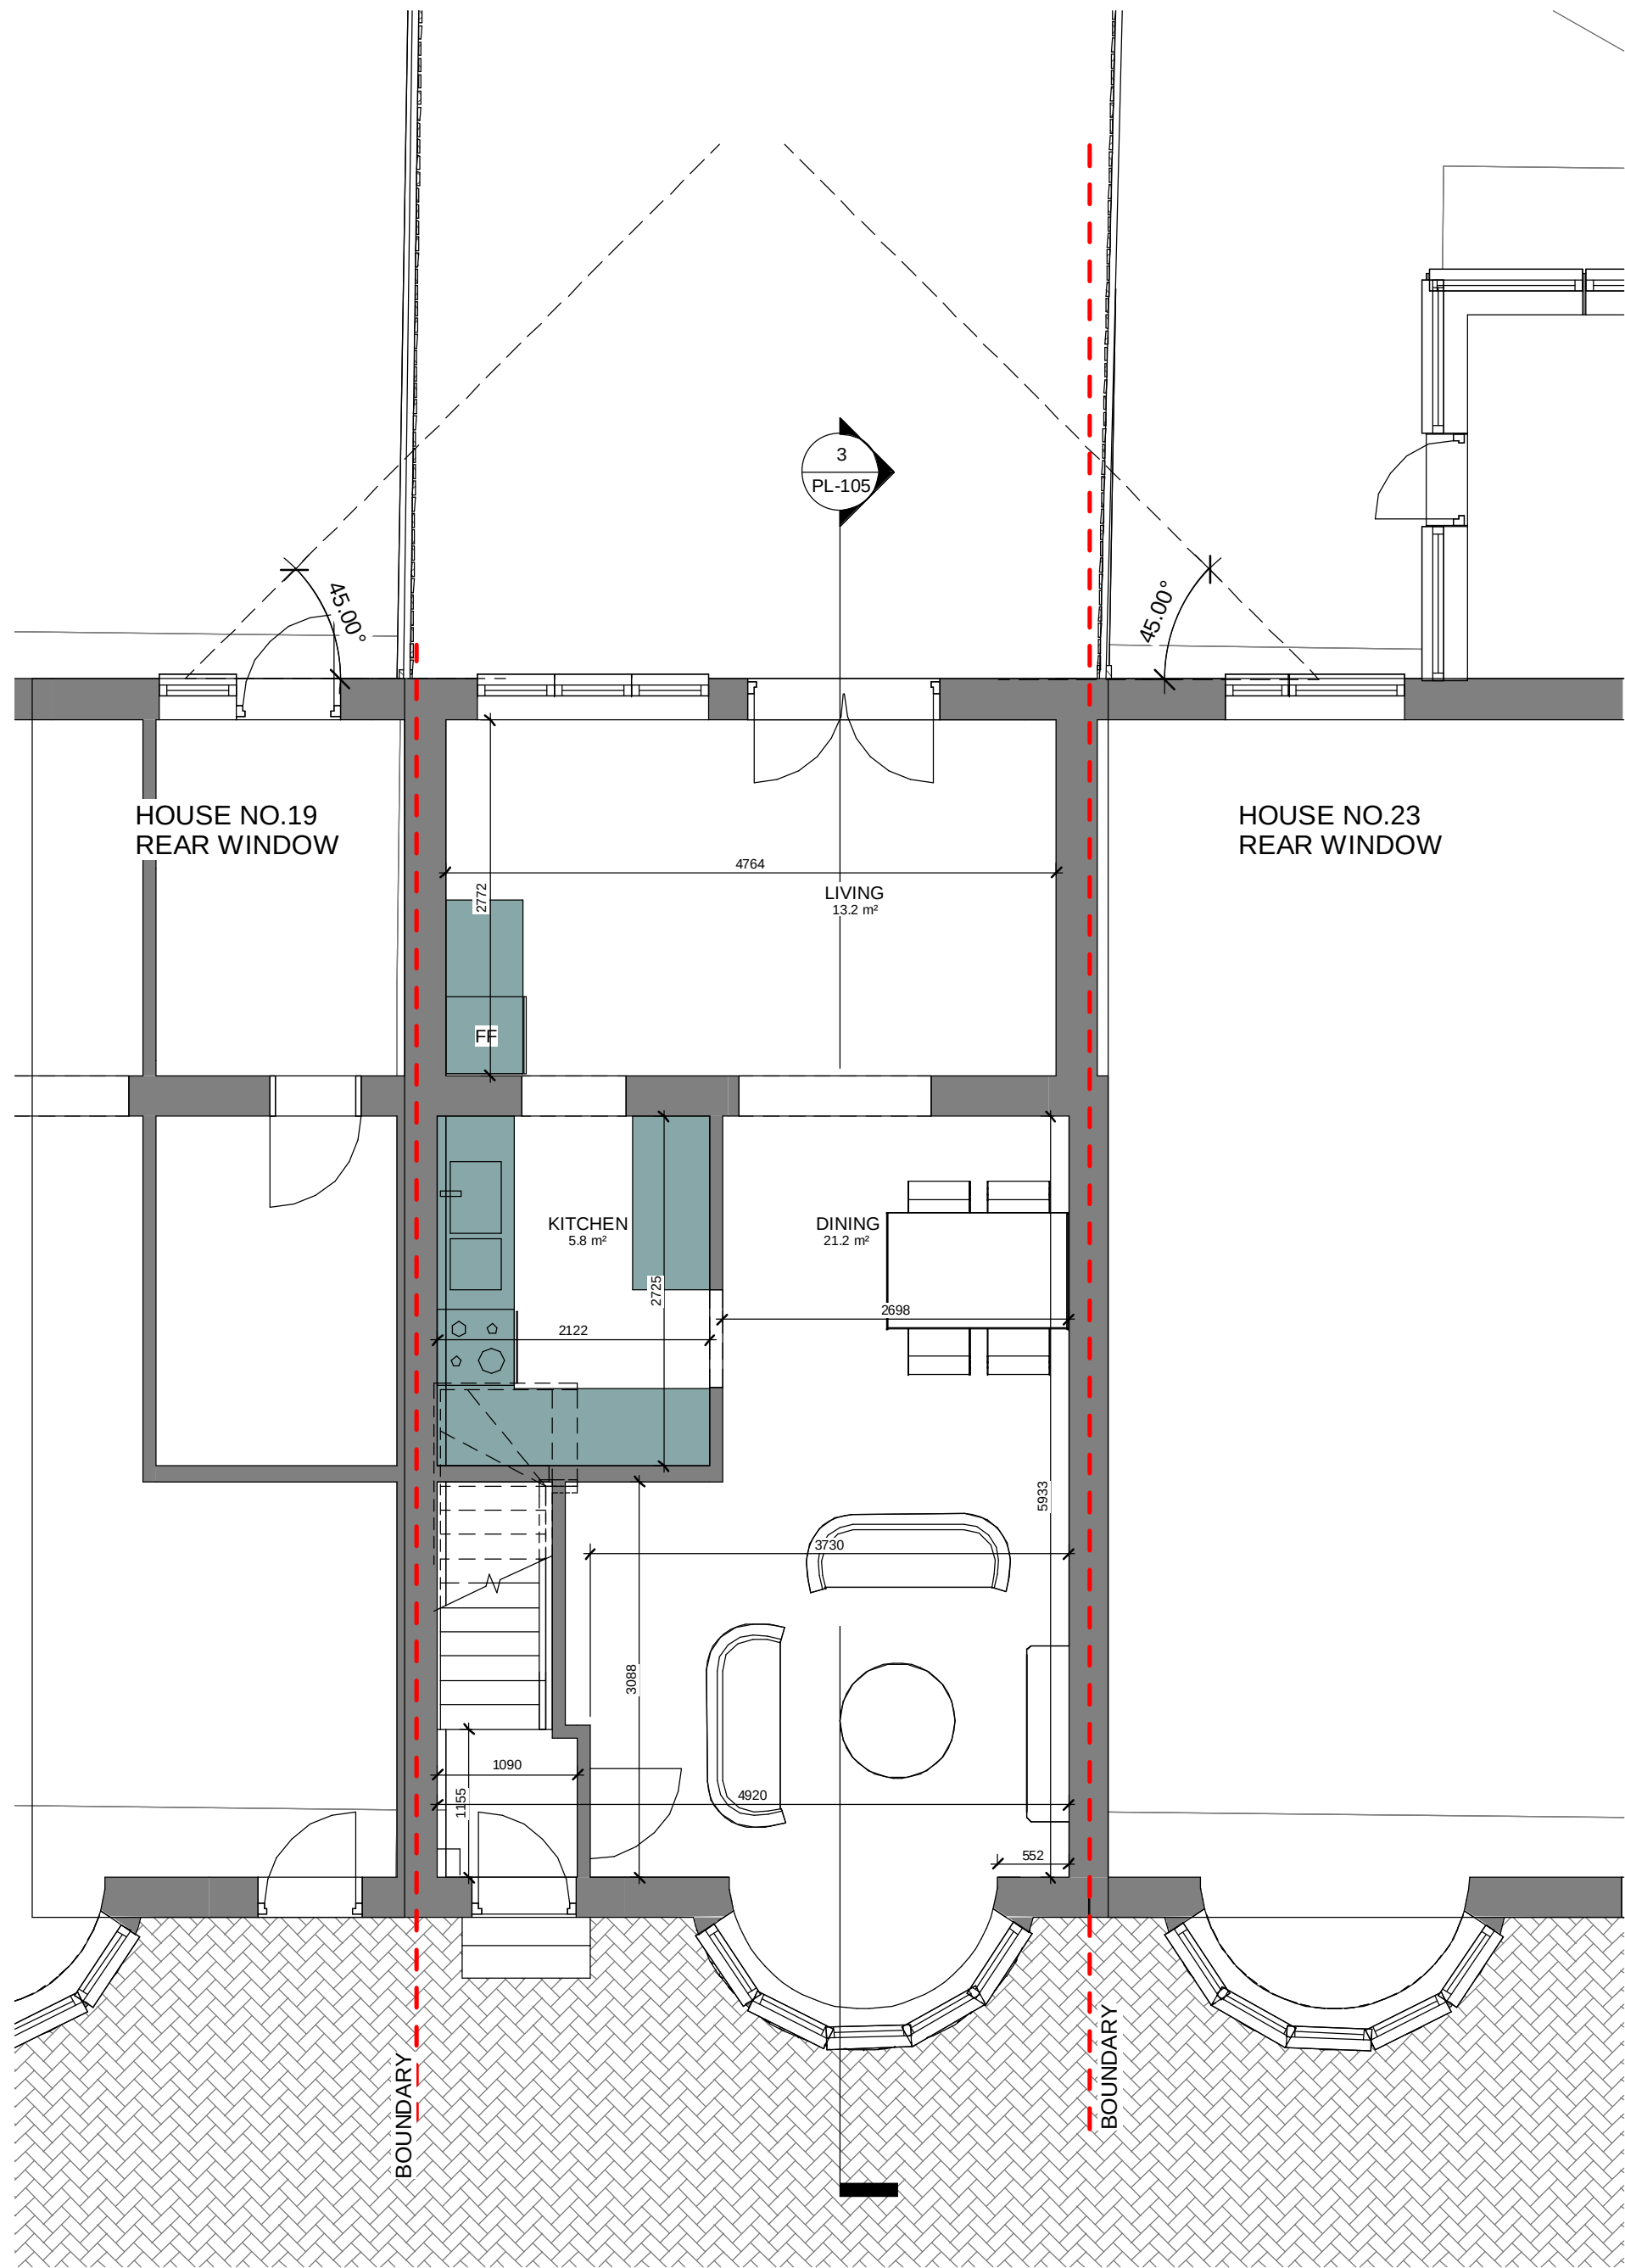


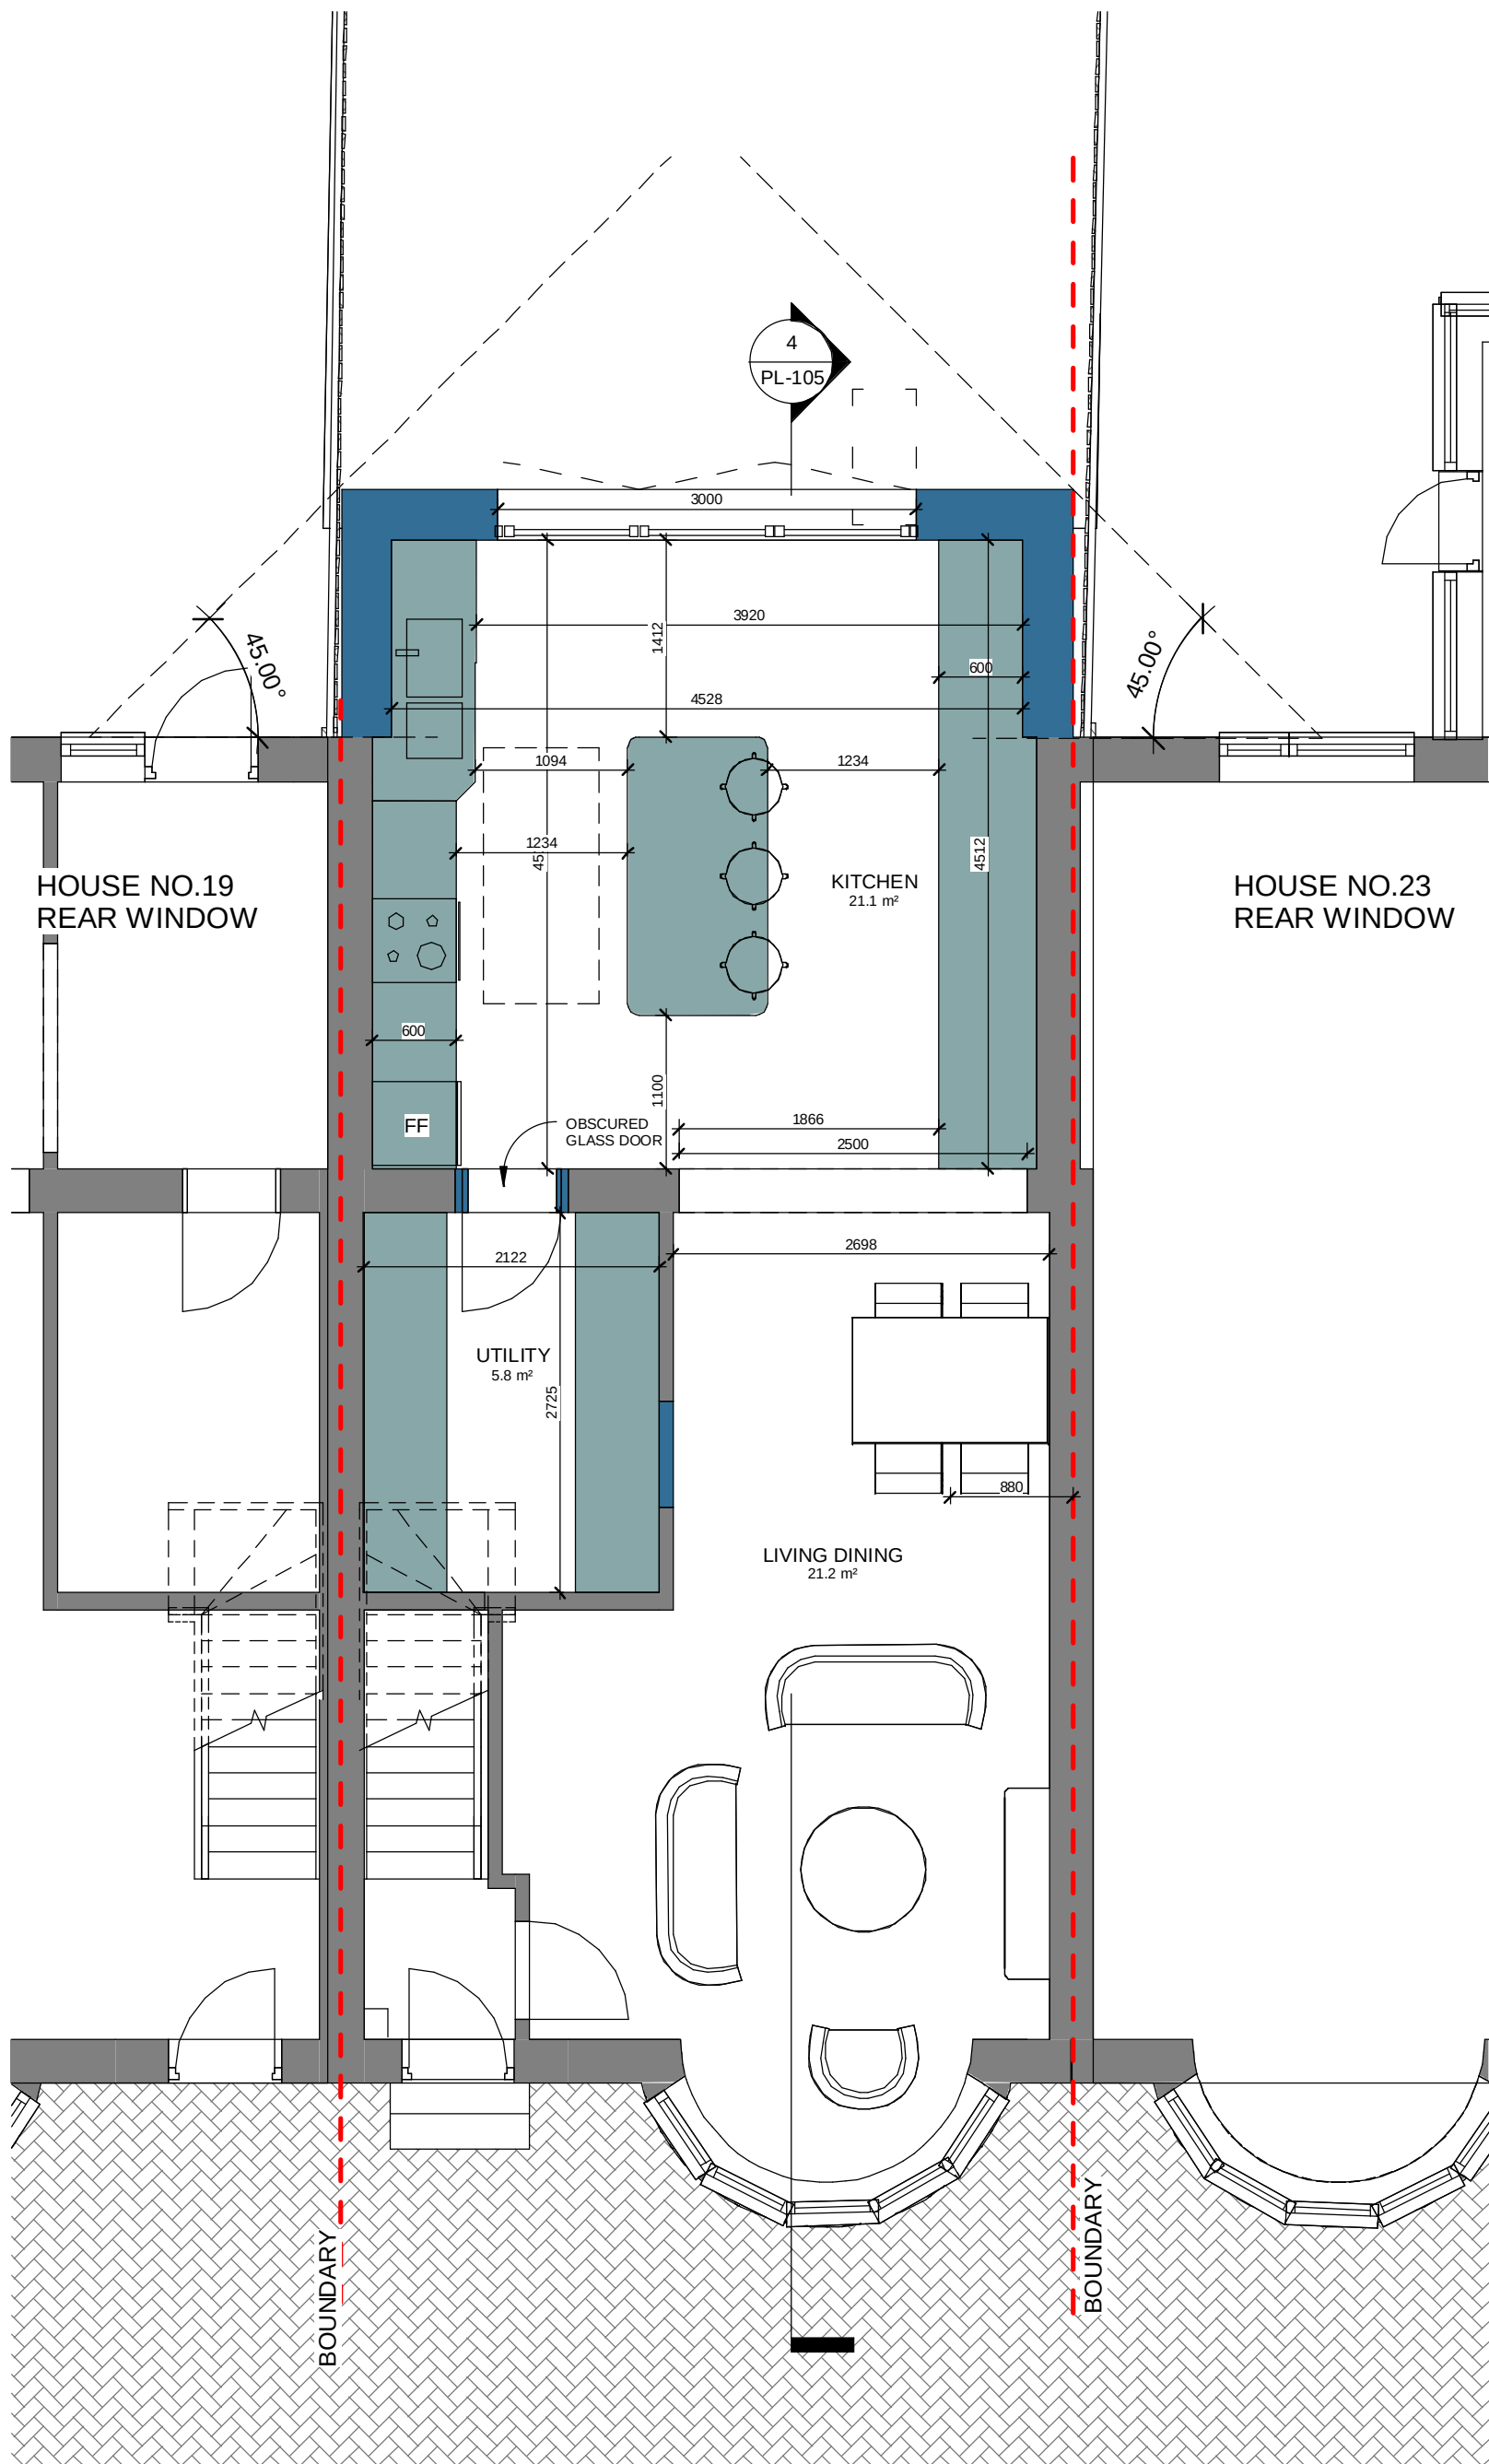


PL - Existing ground floor
SCALE: 1: 50 @ A1
1: 100 @ A3

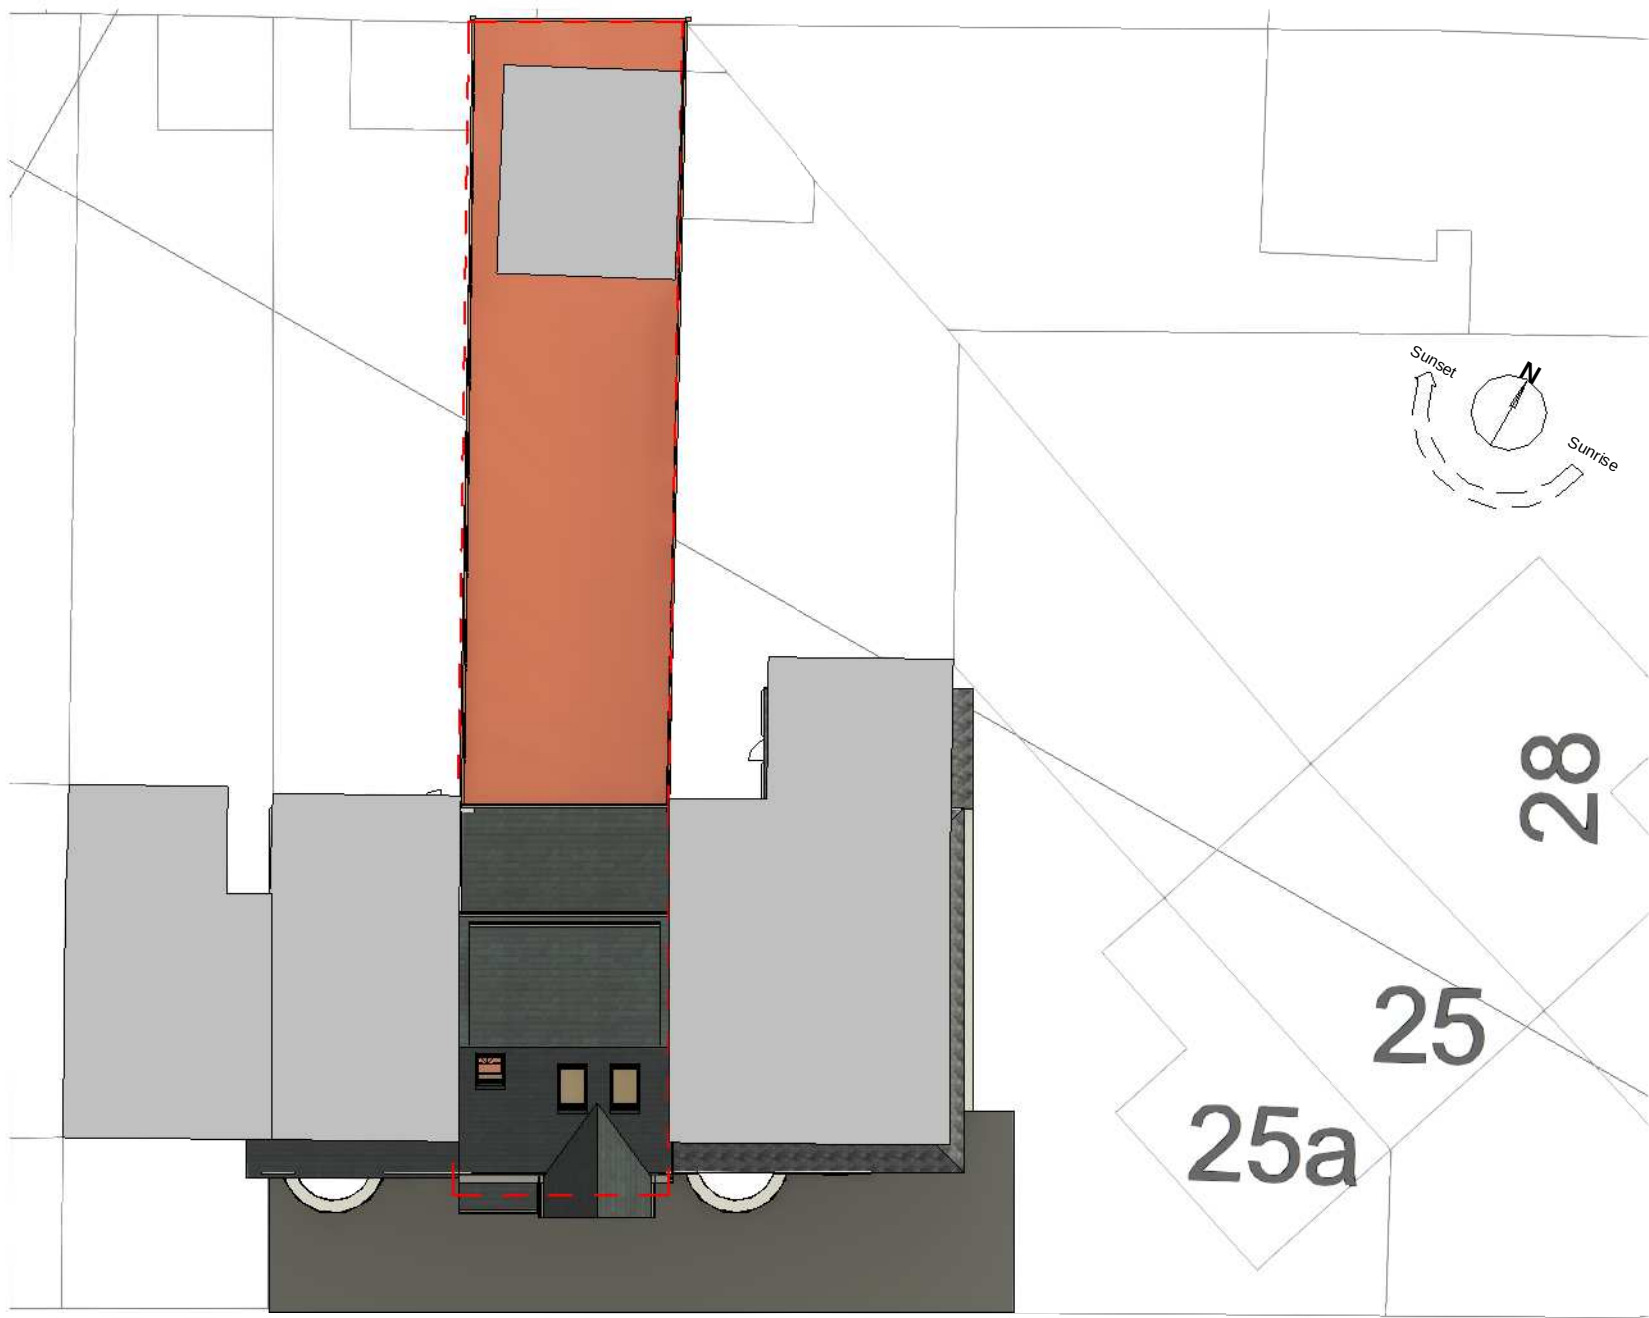

PL - Proposed ground floor
SCALE: 1: 50 @ A1
1: 100 @ A3

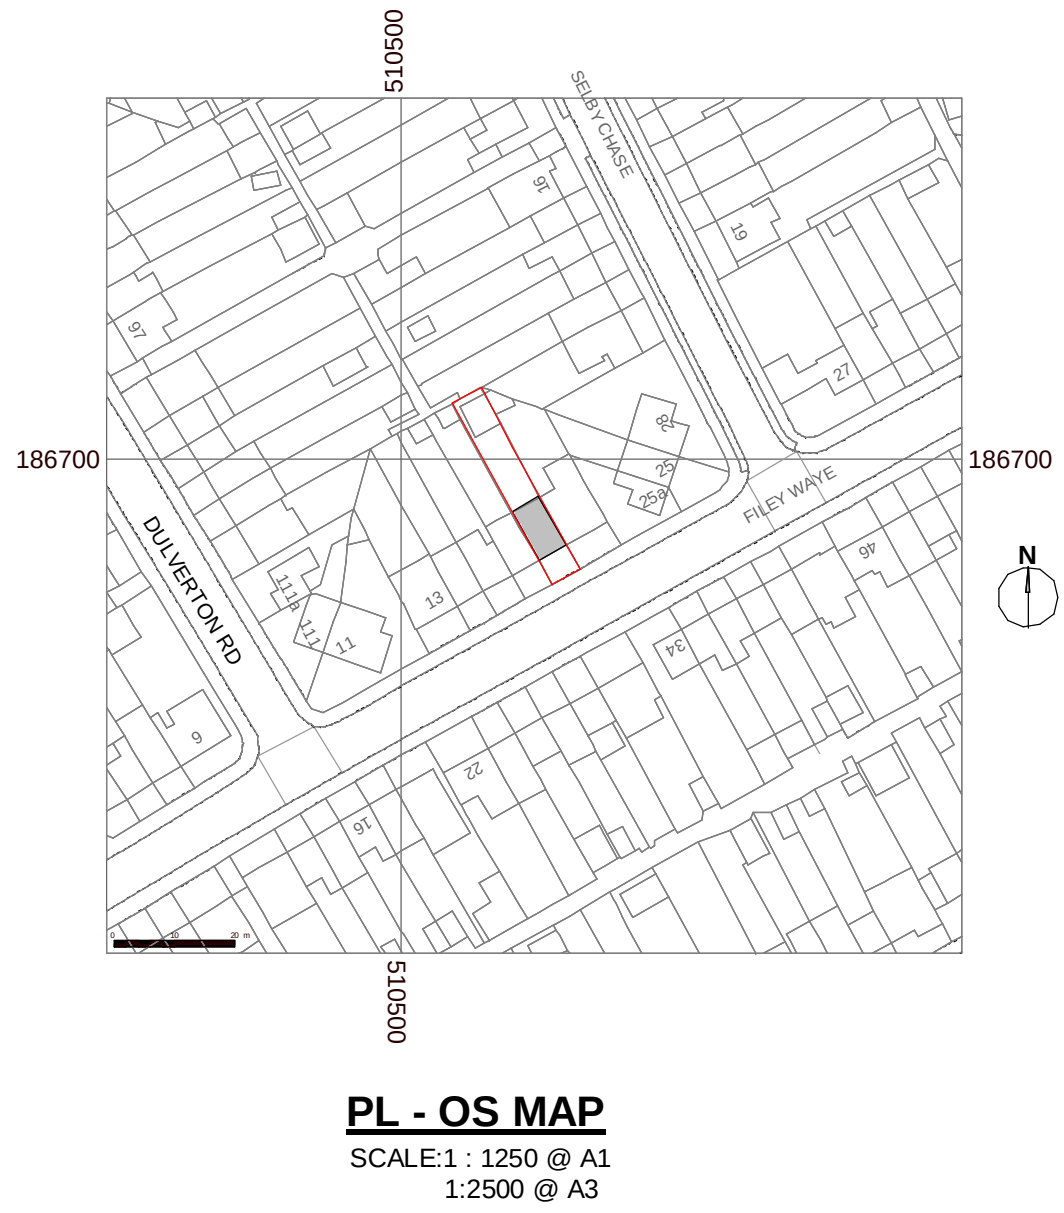

PL - Block Plan
SCALE: 1: 200 @ A1
1: 400 @ A3

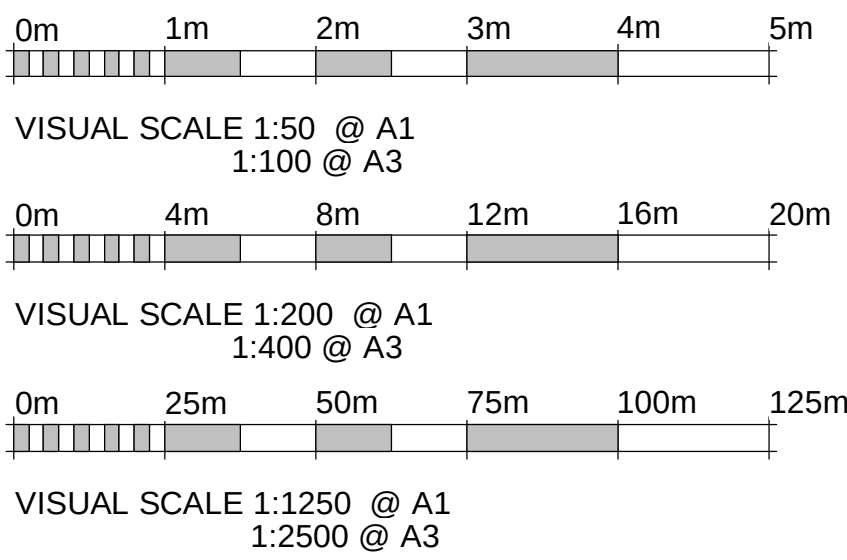



RPR PLANNING
Office 5, 37 Stanmore Hill
London, HA7 3DS.
Tel: 078 9661 7854
Web: www.rprplanning.co.uk
Email: info@rprplanning.co.uk

Dimensions Written dimensions to be taken in preferences to scaled dimensions. The Contractor is responsible for checking all dimensions before work starts.


Local Authority All work is to be carried out to the requirements, and to the satisfaction of the Local Authority. These drawings are for planning purposes only.

Rev	Date	Description	Made	Checked
Drawing Status: FOR APPROVAL				


Project
21 Filey Way, Ruislip HA4 9AY

Client
DARREN KARADIA

Drawing Title OS MAP, BLOCK PLAN - EXISTING AND PROPOSED GROUND FLOOR PLAN			
Drawn/Design	Date 06/07/17		Rev
Scales: AS SHOWN @ A1	Drawing No PL-100	-	

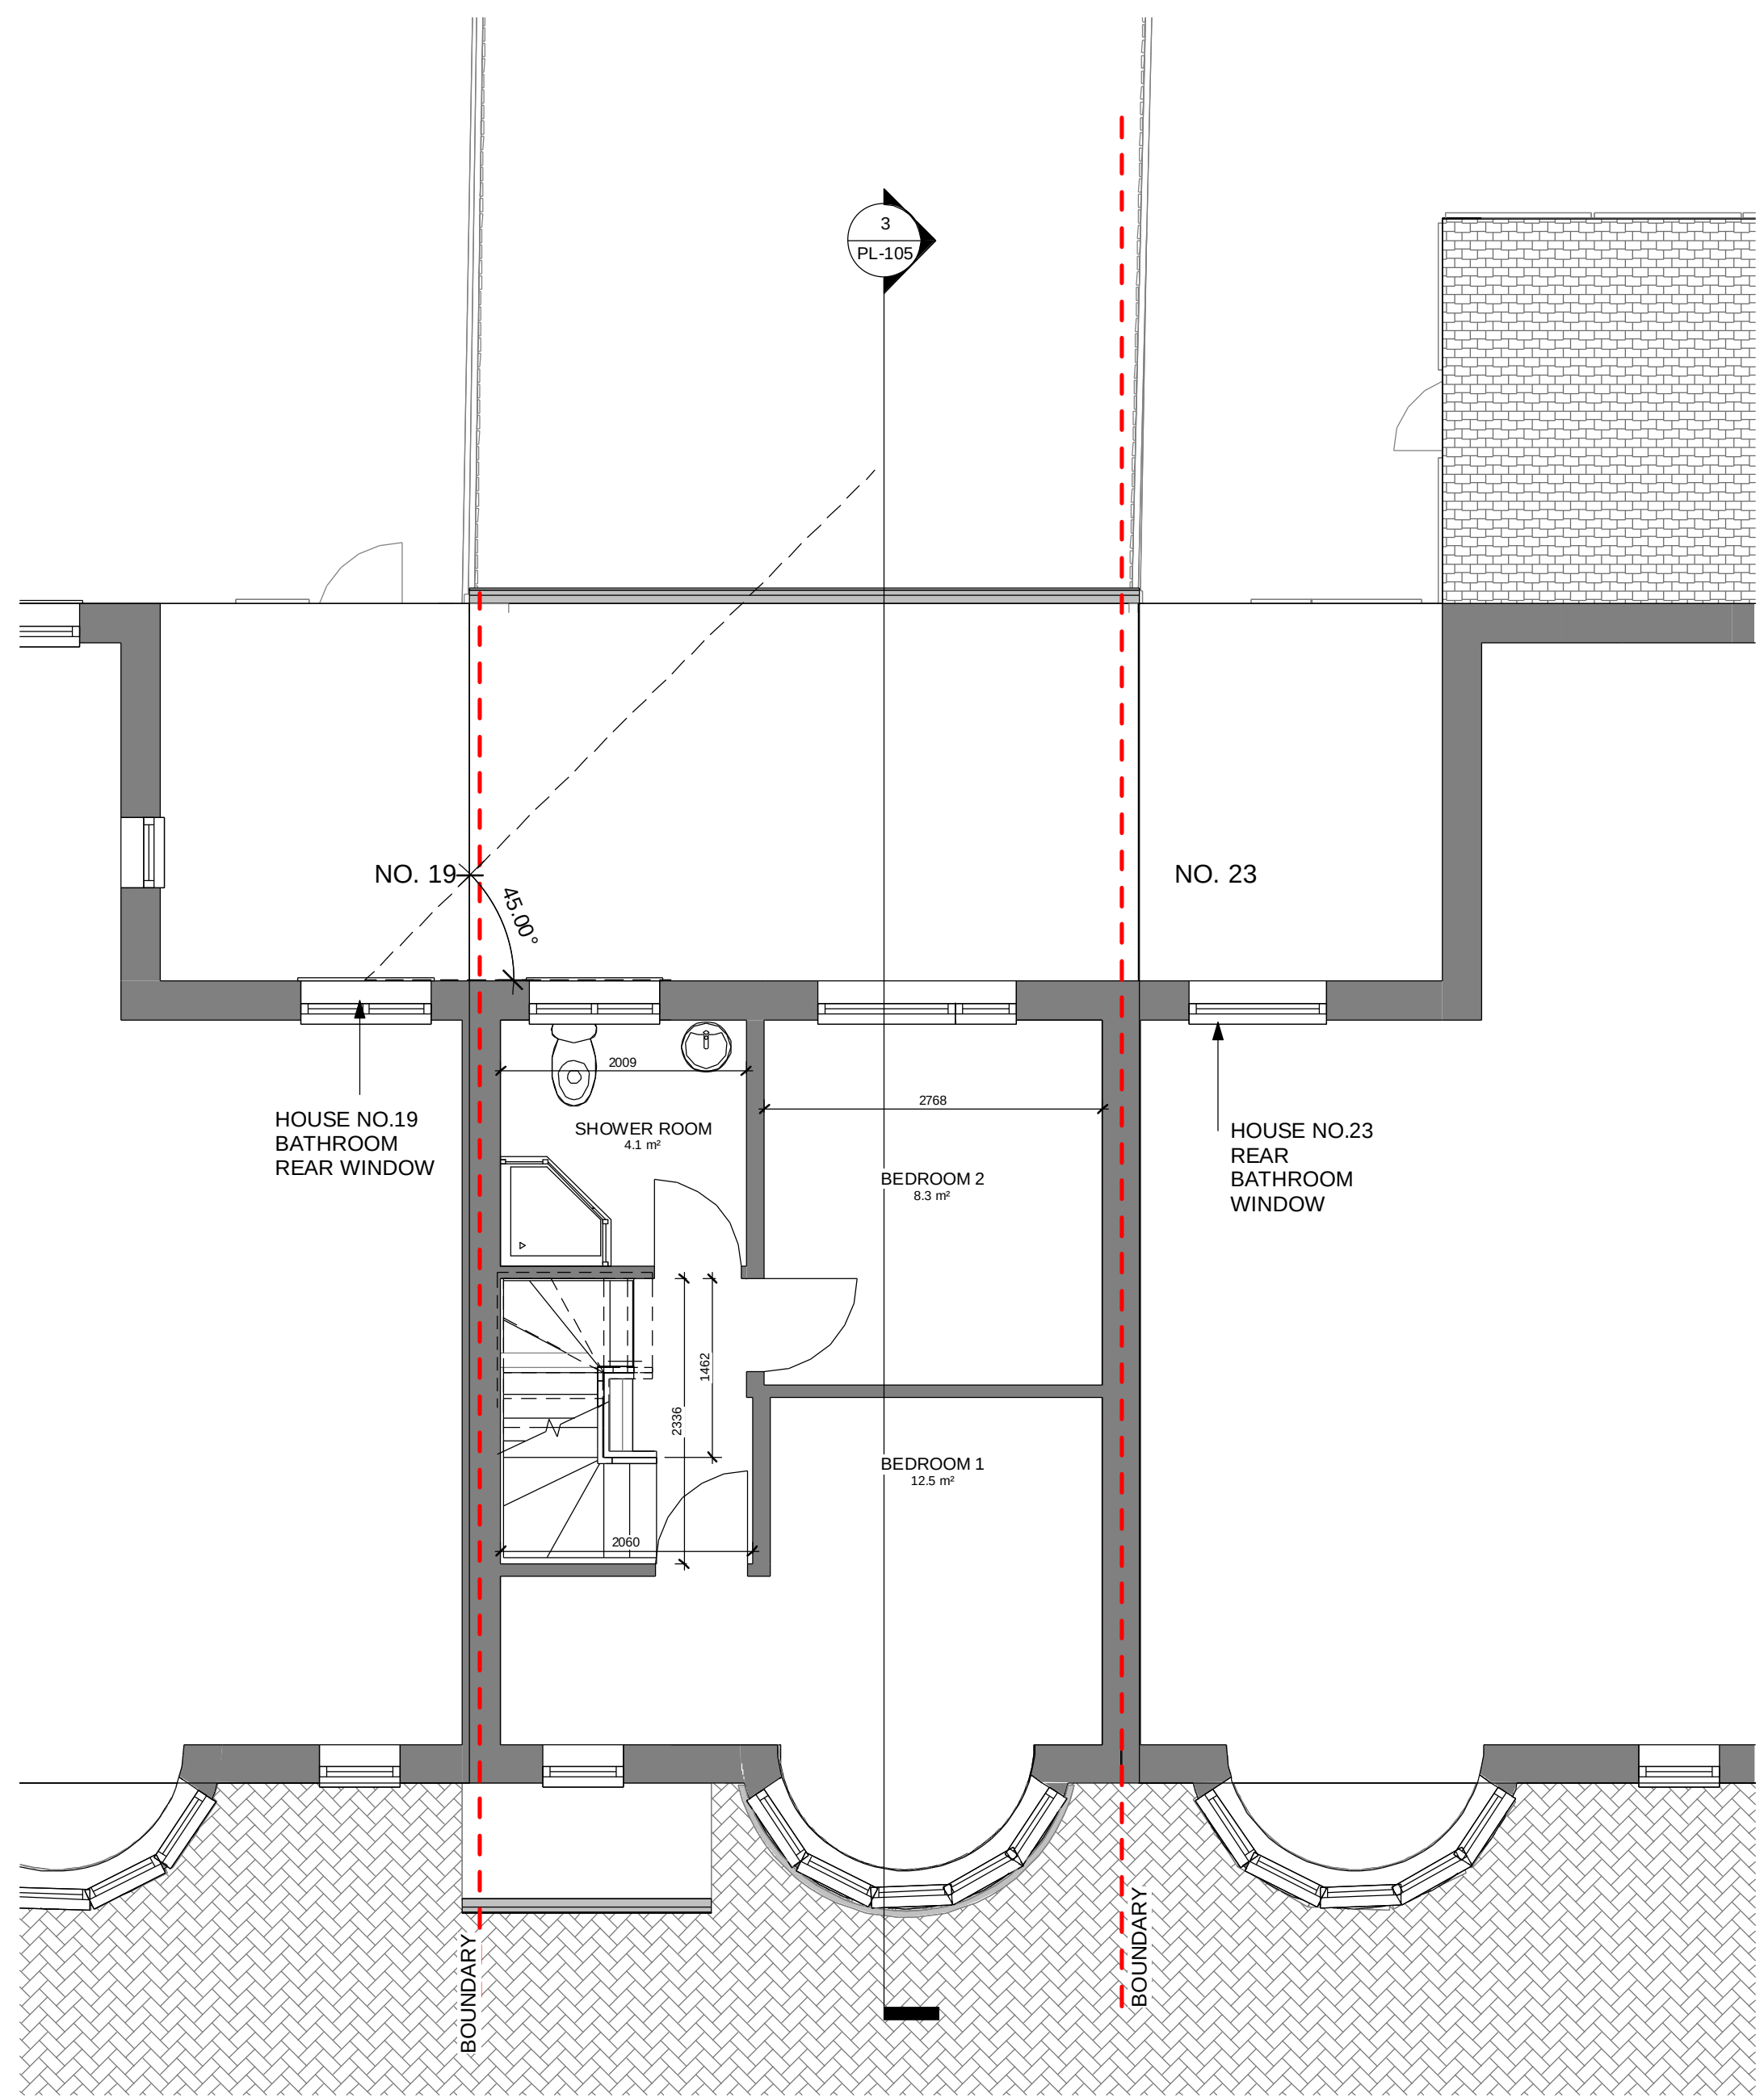


PL - Existing first floor
SCALE: 1 : 50 @ A1
1 : 100 @ A3

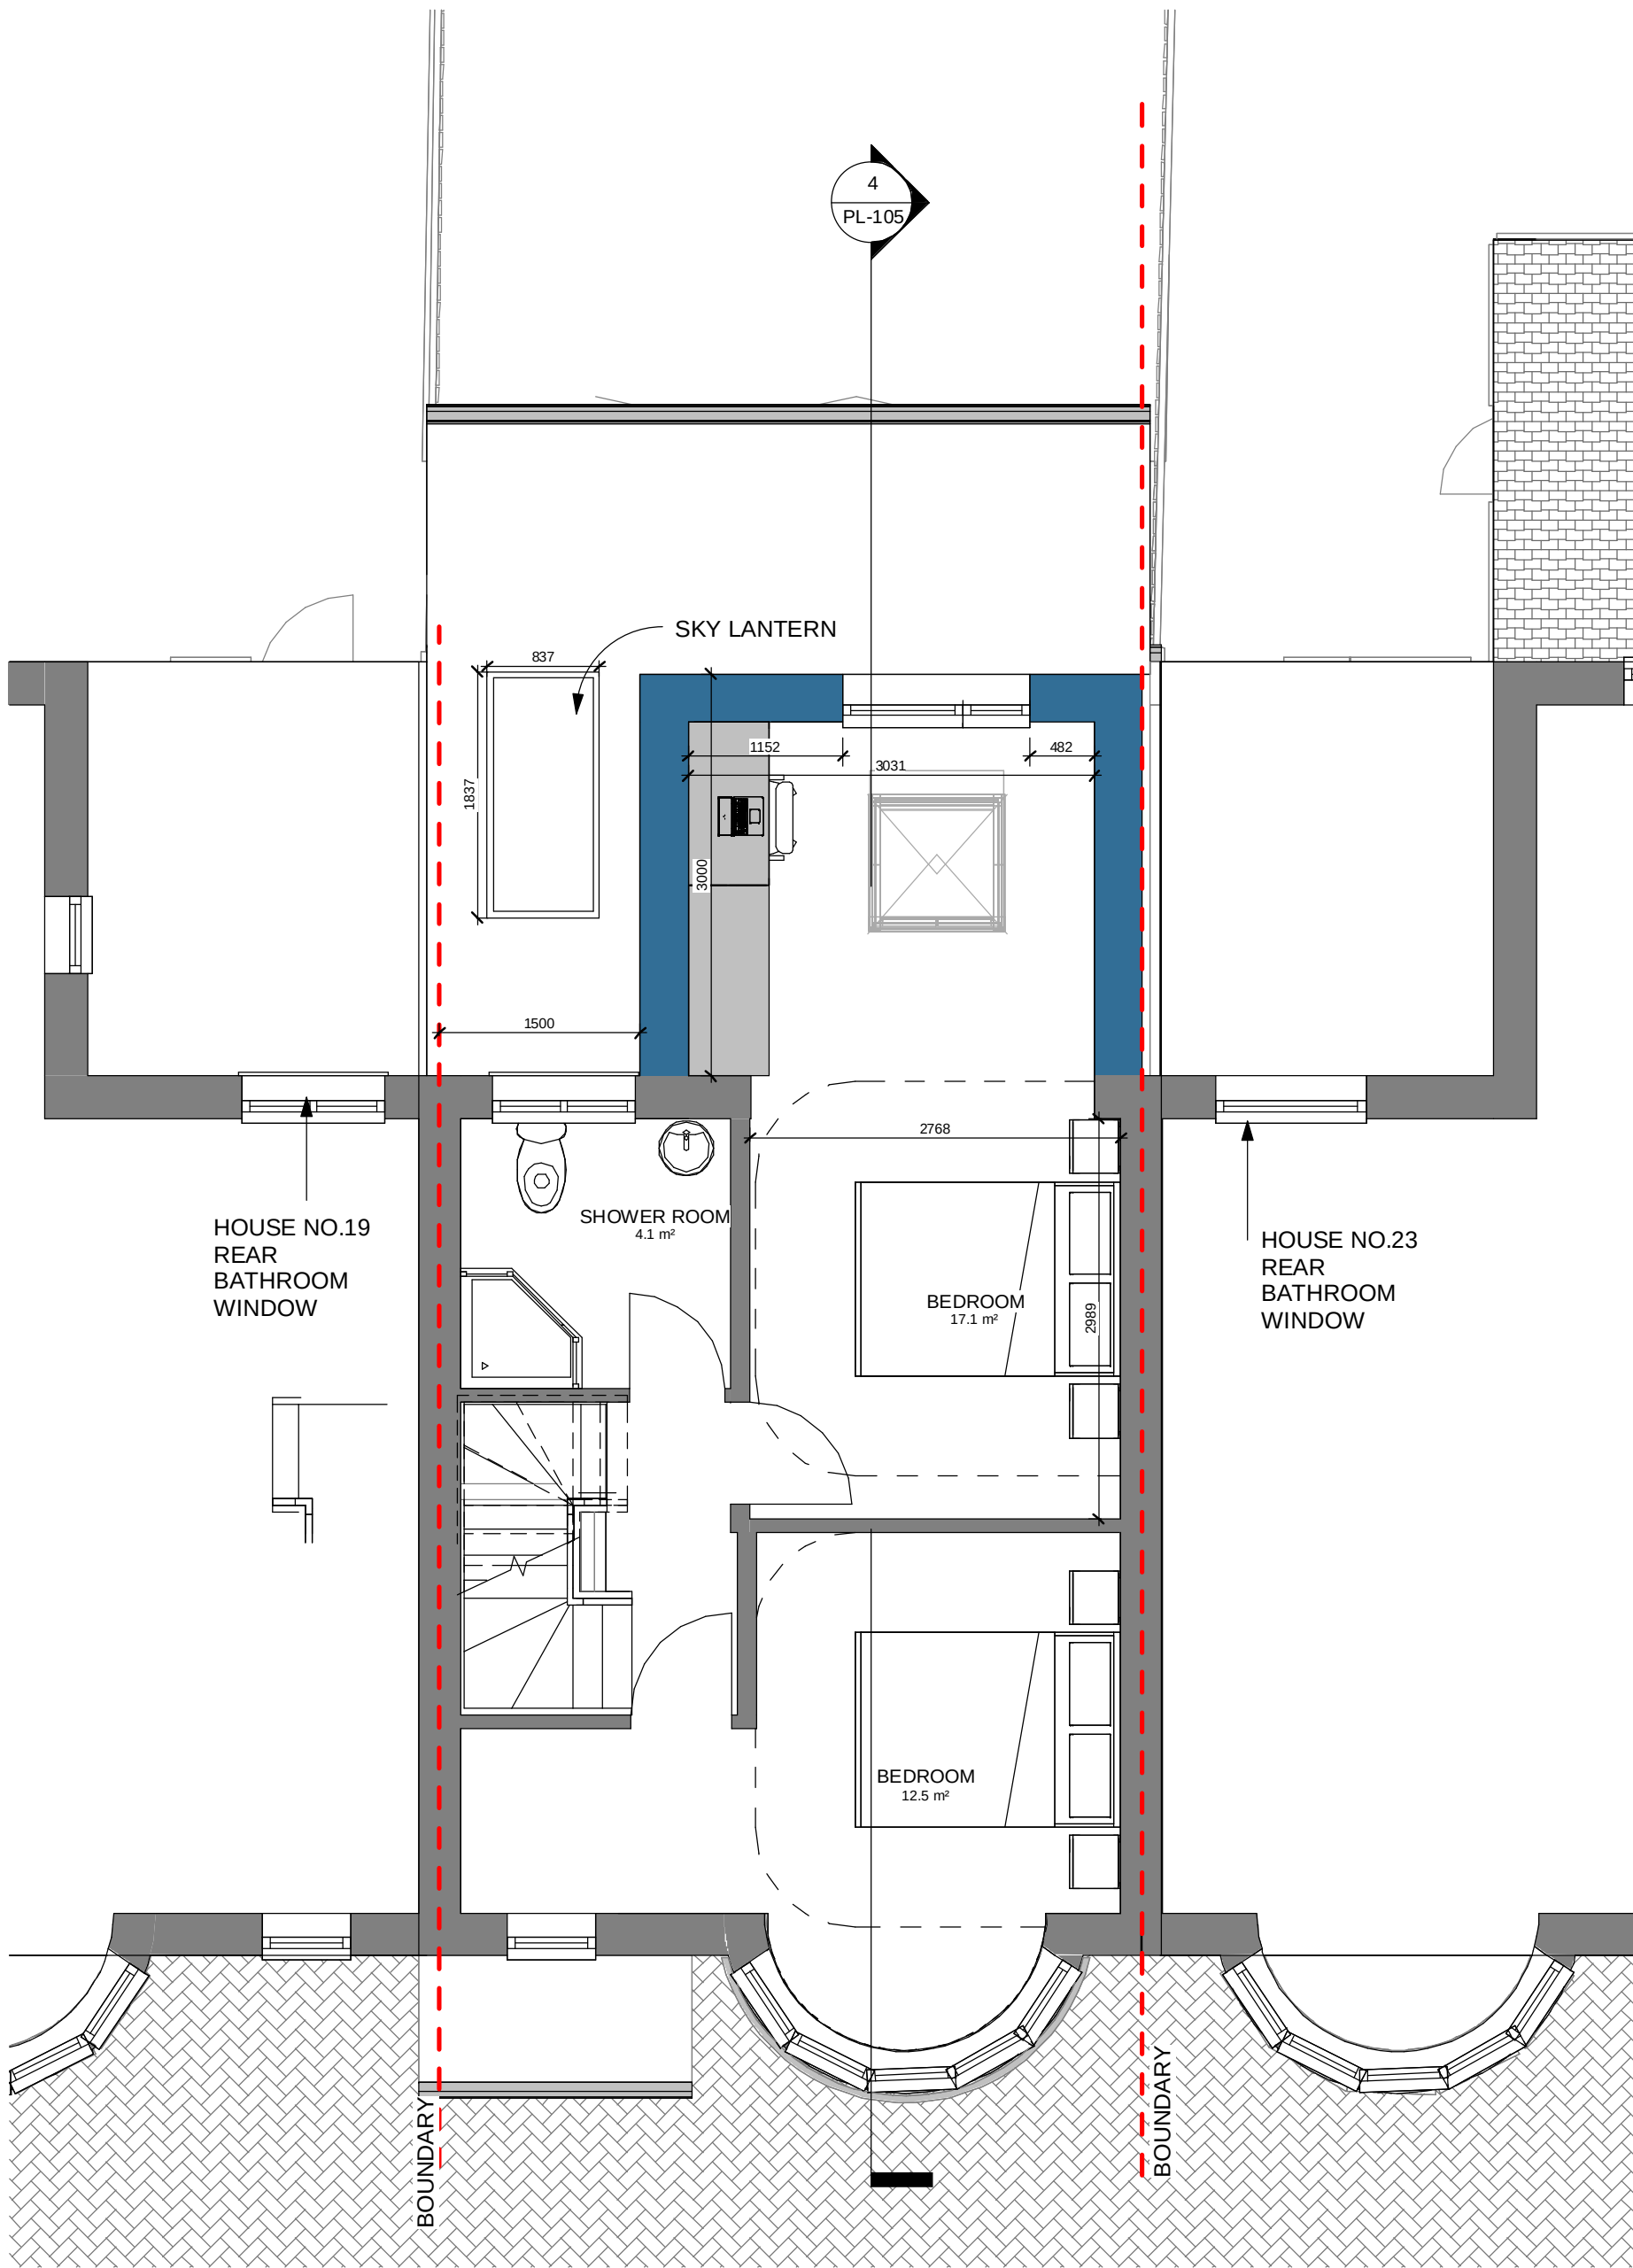


PL - Proposed first floor
SCALE: 1 : 50 @ A1
1 : 100 @ A3



PL - Existing front elevation
SCALE: 1 : 50 @ A1
1 : 100 @ A3

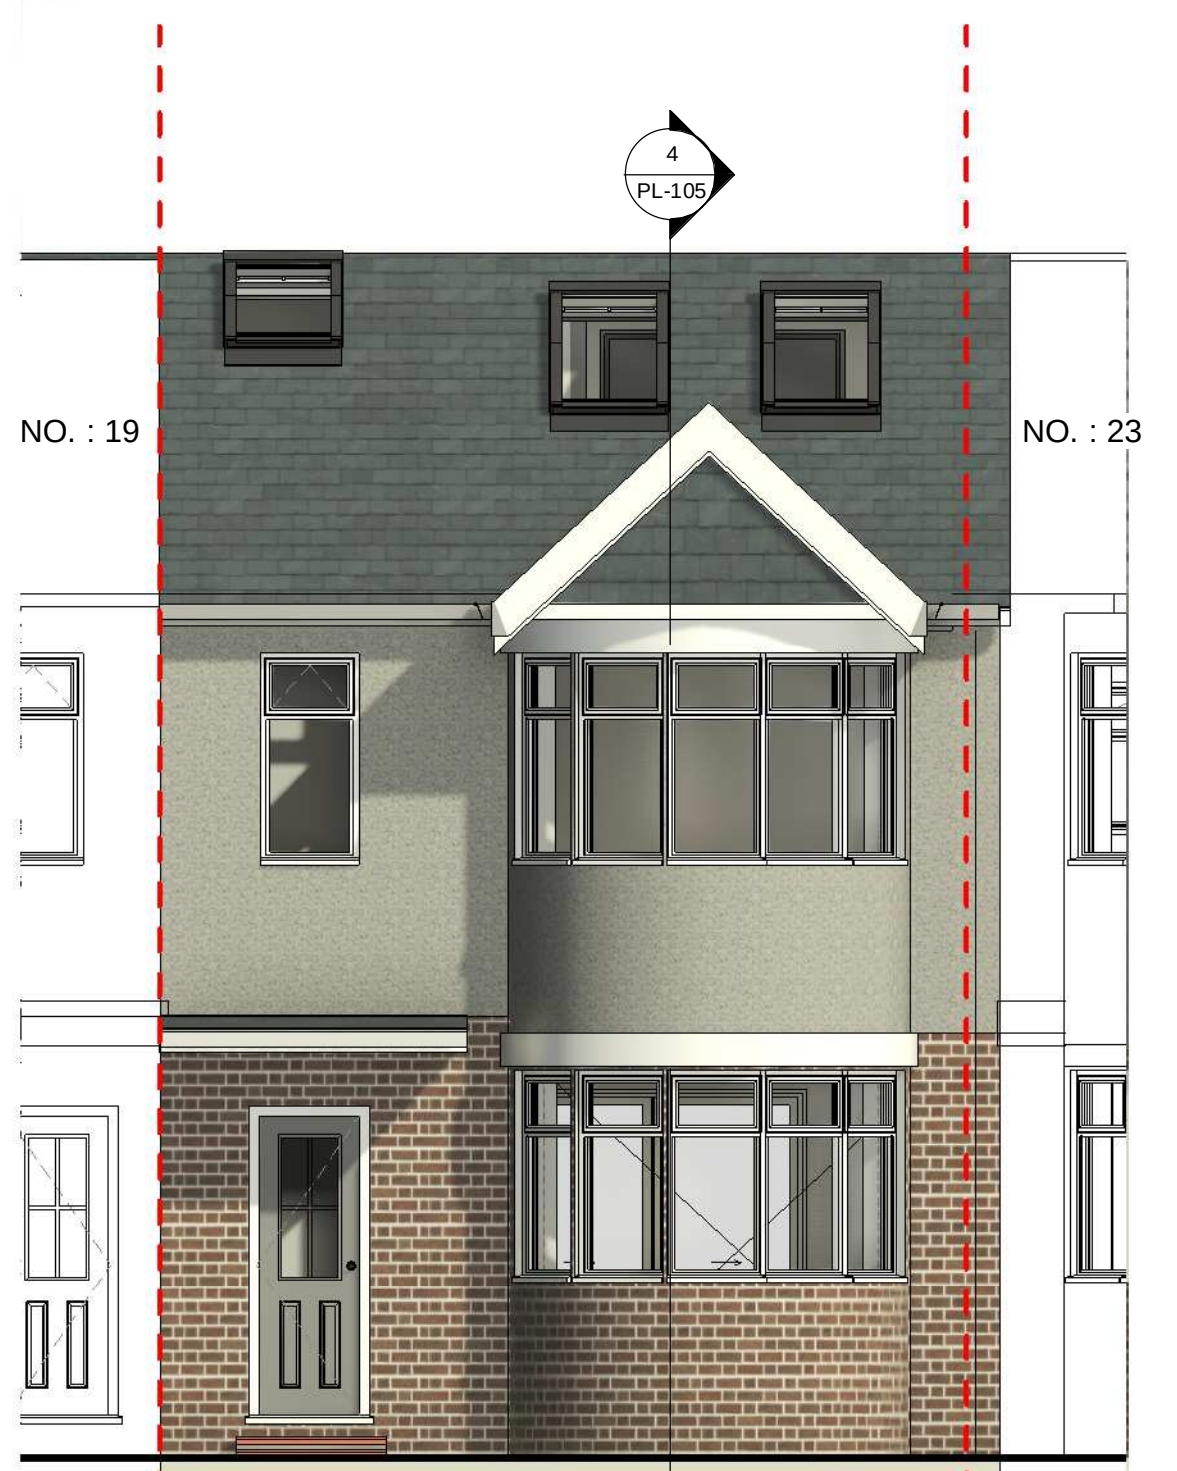

PL - Proposed Front elevation
SCALE: 1 : 50 @ A1
1 : 100 @ A3

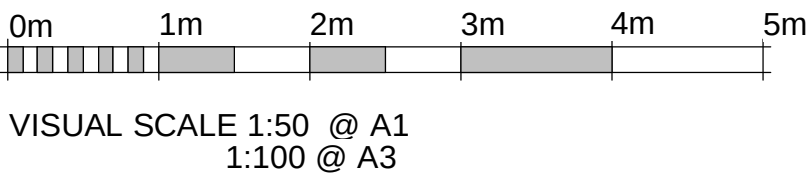



RPR PLANNING
Office 5, 37 Stanmore Hill
London, HA7 3DS.
Tel: 078 9661 7854
Web: www.rprplanning.co.uk
Email: info@rprplanning.co.uk

Dimensions

Written dimensions to be taken in preferences to scaled dimensions. The Contractor is responsible for checking all dimensions before work starts.

Local Authority

All work is to be carried out to the requirements, and to the satisfaction of the Local Authority. These drawings are for planning purposes only.

Rev	Date	Description	Made	Checked
-	-	-	-	-

Drawing Status: **FOR APPROVAL**

Project

21 Filey Way, Ruislip HA4 9AY


Client

DARREN KARADIA

Drawing Title


EXISTING AND PROPOSED FIRST FLOOR PLAN AND FRONT ELEVATION

Drawn/Design	Date
Scales:	11/22/21
AS SHOWN @ A1	Rev
Drawing No	-
PL-101	

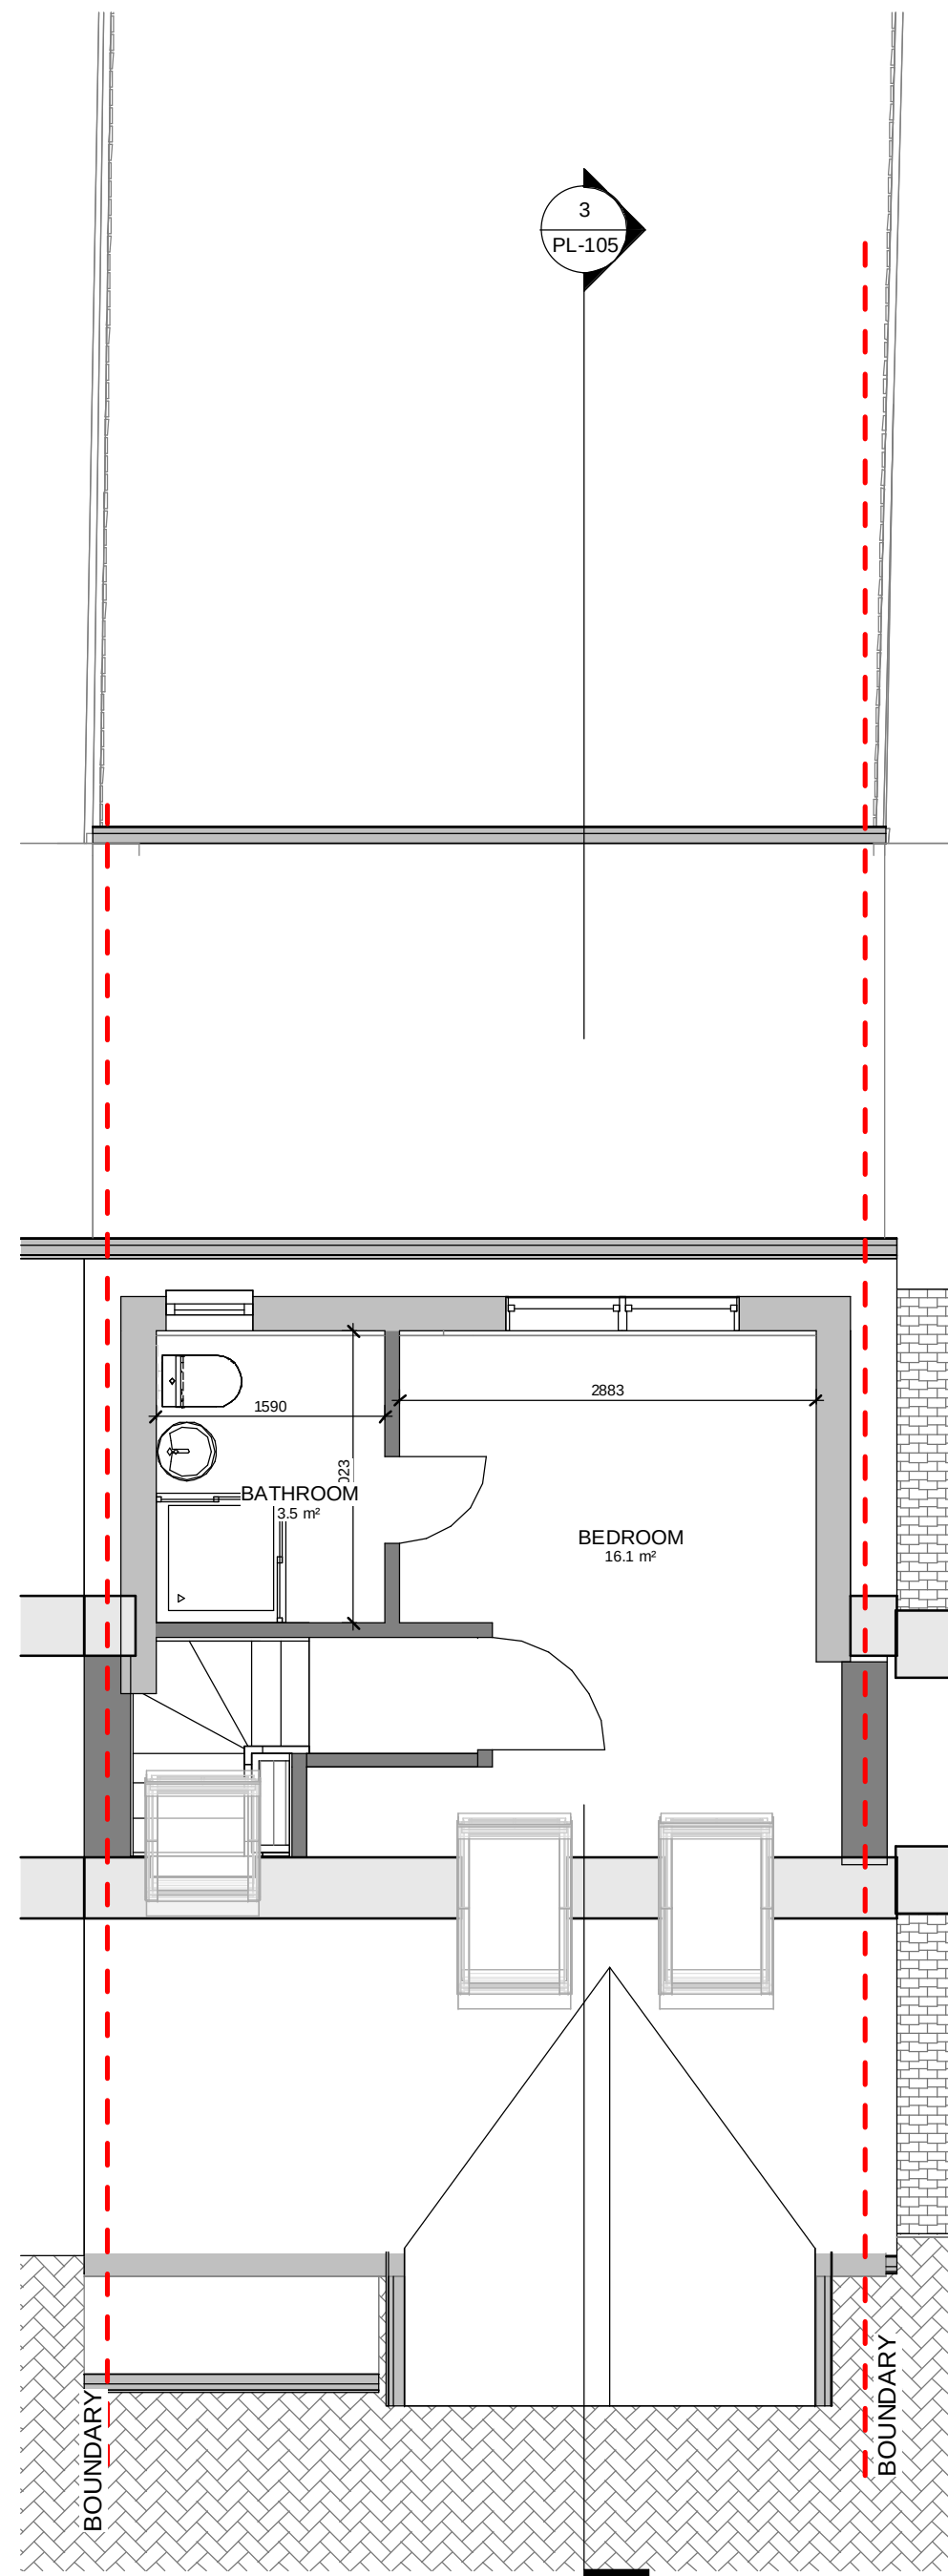

PL - Existing Loft

SCALE: 1 : 50 @ A1
1 : 100 @ A3

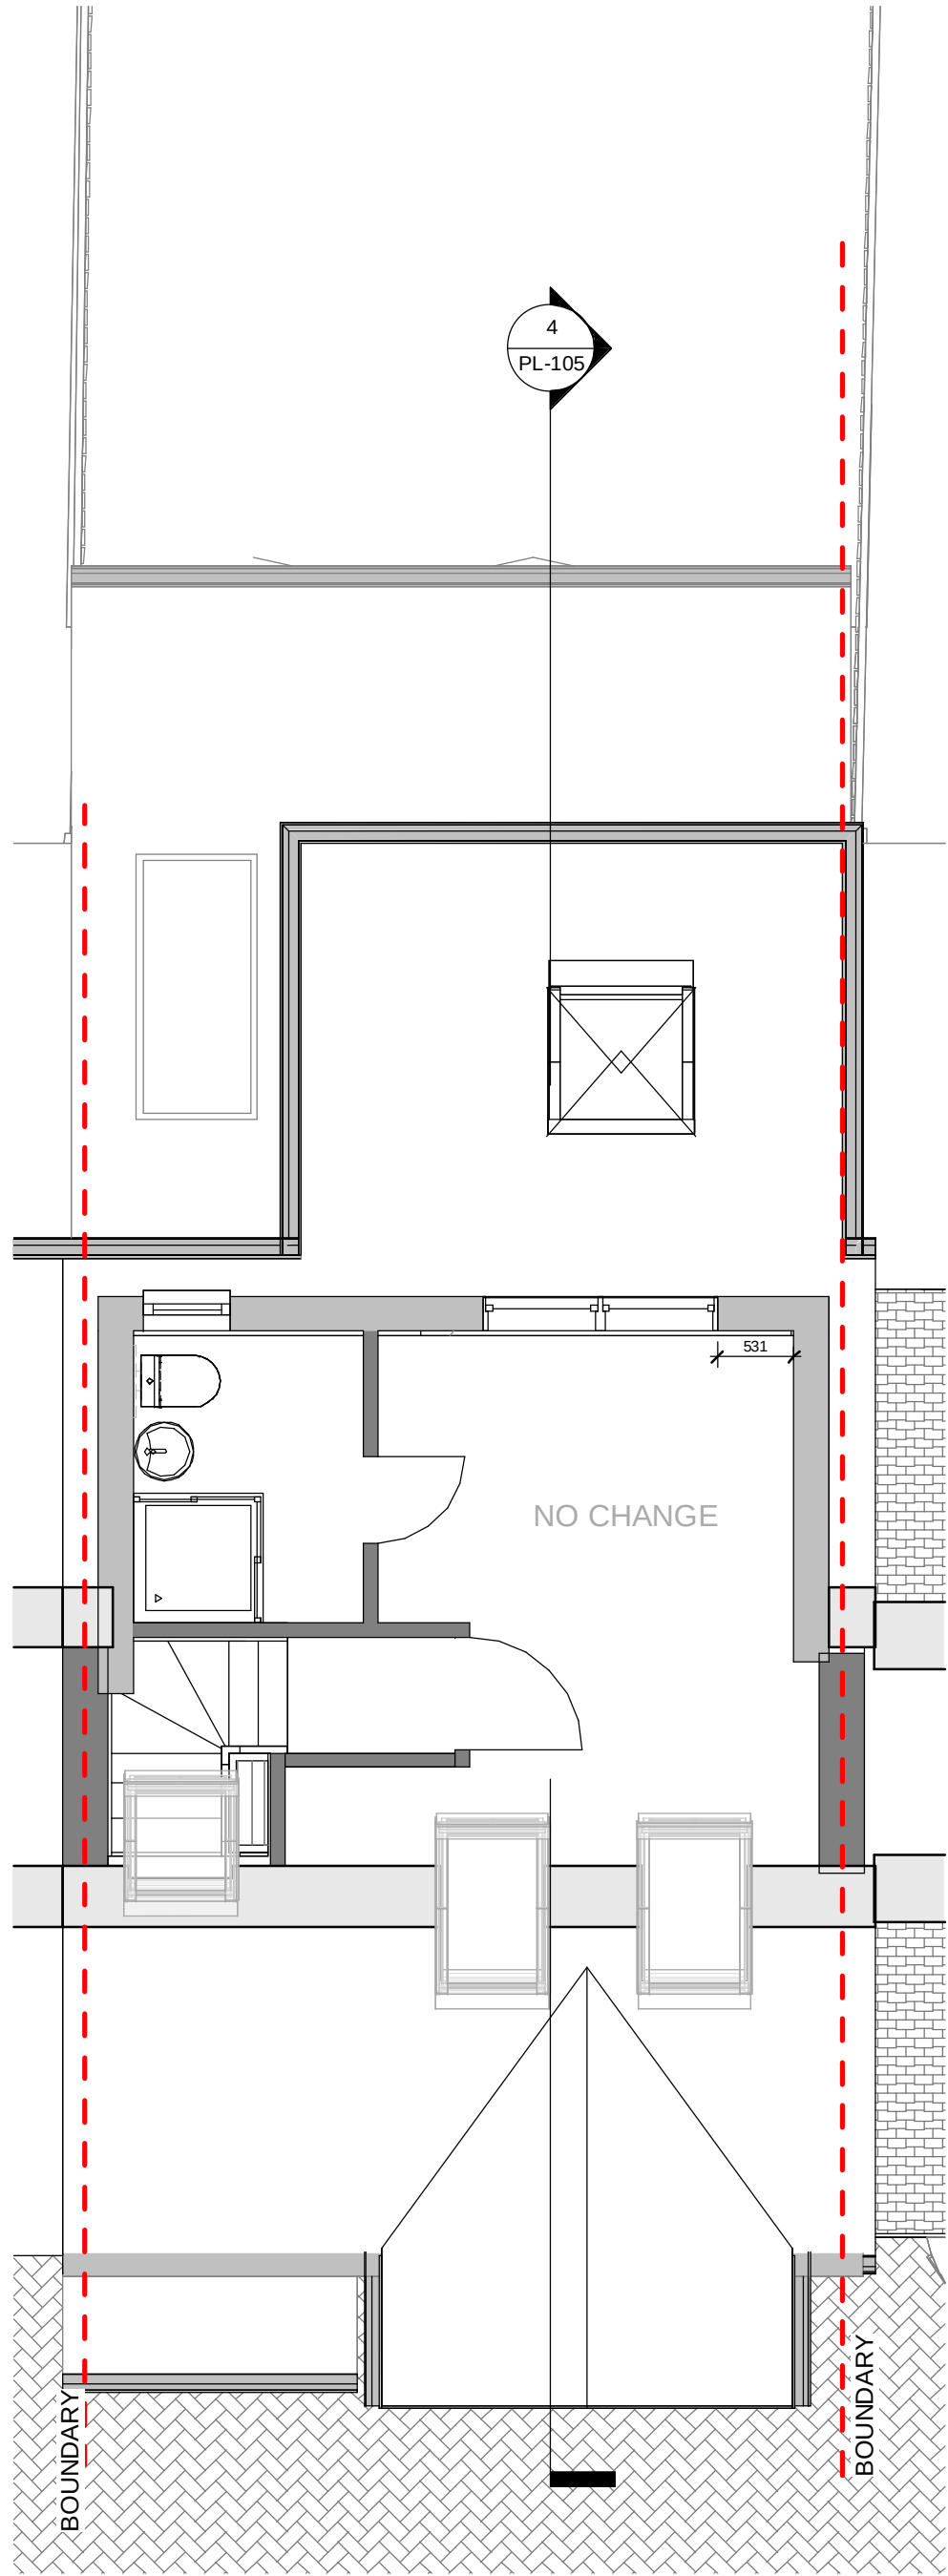

PL - Proposed Loft

SCALE: 1 : 50 @ A1
1 : 100 @ A3




PL - Existing rear elevation

SCALE: 1 : 50 @ A1
1 : 100 @ A3



PL - Proposed rear elevation

SCALE: 1 : 50 @ A1
1 : 100 @ A3

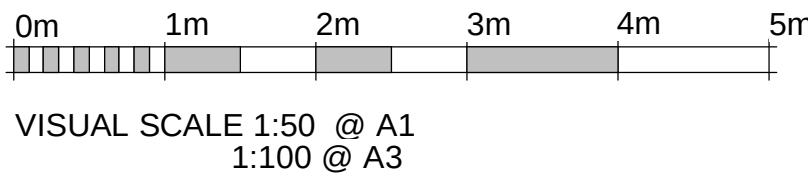

RPR PLANNING
Office 5, 37 Stanmore Hill
London, HA7 3DS.
Tel: 078 9661 7854
Web: www.rprplanning.co.uk
Email: info@rprplanning.co.uk

Dimensions Written dimensions to be taken in preferences to scaled dimensions. The Contractor is responsible for checking all dimensions before work starts.
Local Authority All work is to be carried out to the requirements, and to the satisfaction of the Local Authority. These drawings are for planning purposes only.

Rev	Date	Description	Made	Checked






Drawing Status: FOR APPROVAL

Project
21 Filey Way, Ruislip HA4 9AY

Client
DARREN KARADIA

Drawing Title
EXISTING AND PROPOSED LOFT PLAN AND REAR ELEVATION

Drawn/Design	Date
11/22/21	
Scales: AS SHOWN @ A1	Drawing No PL-102
Rev	

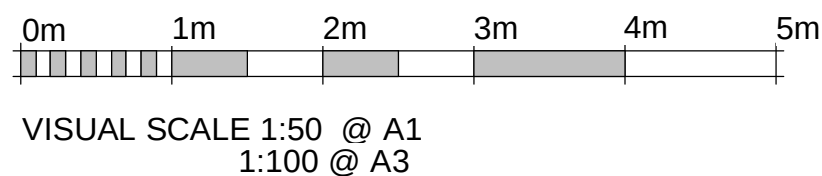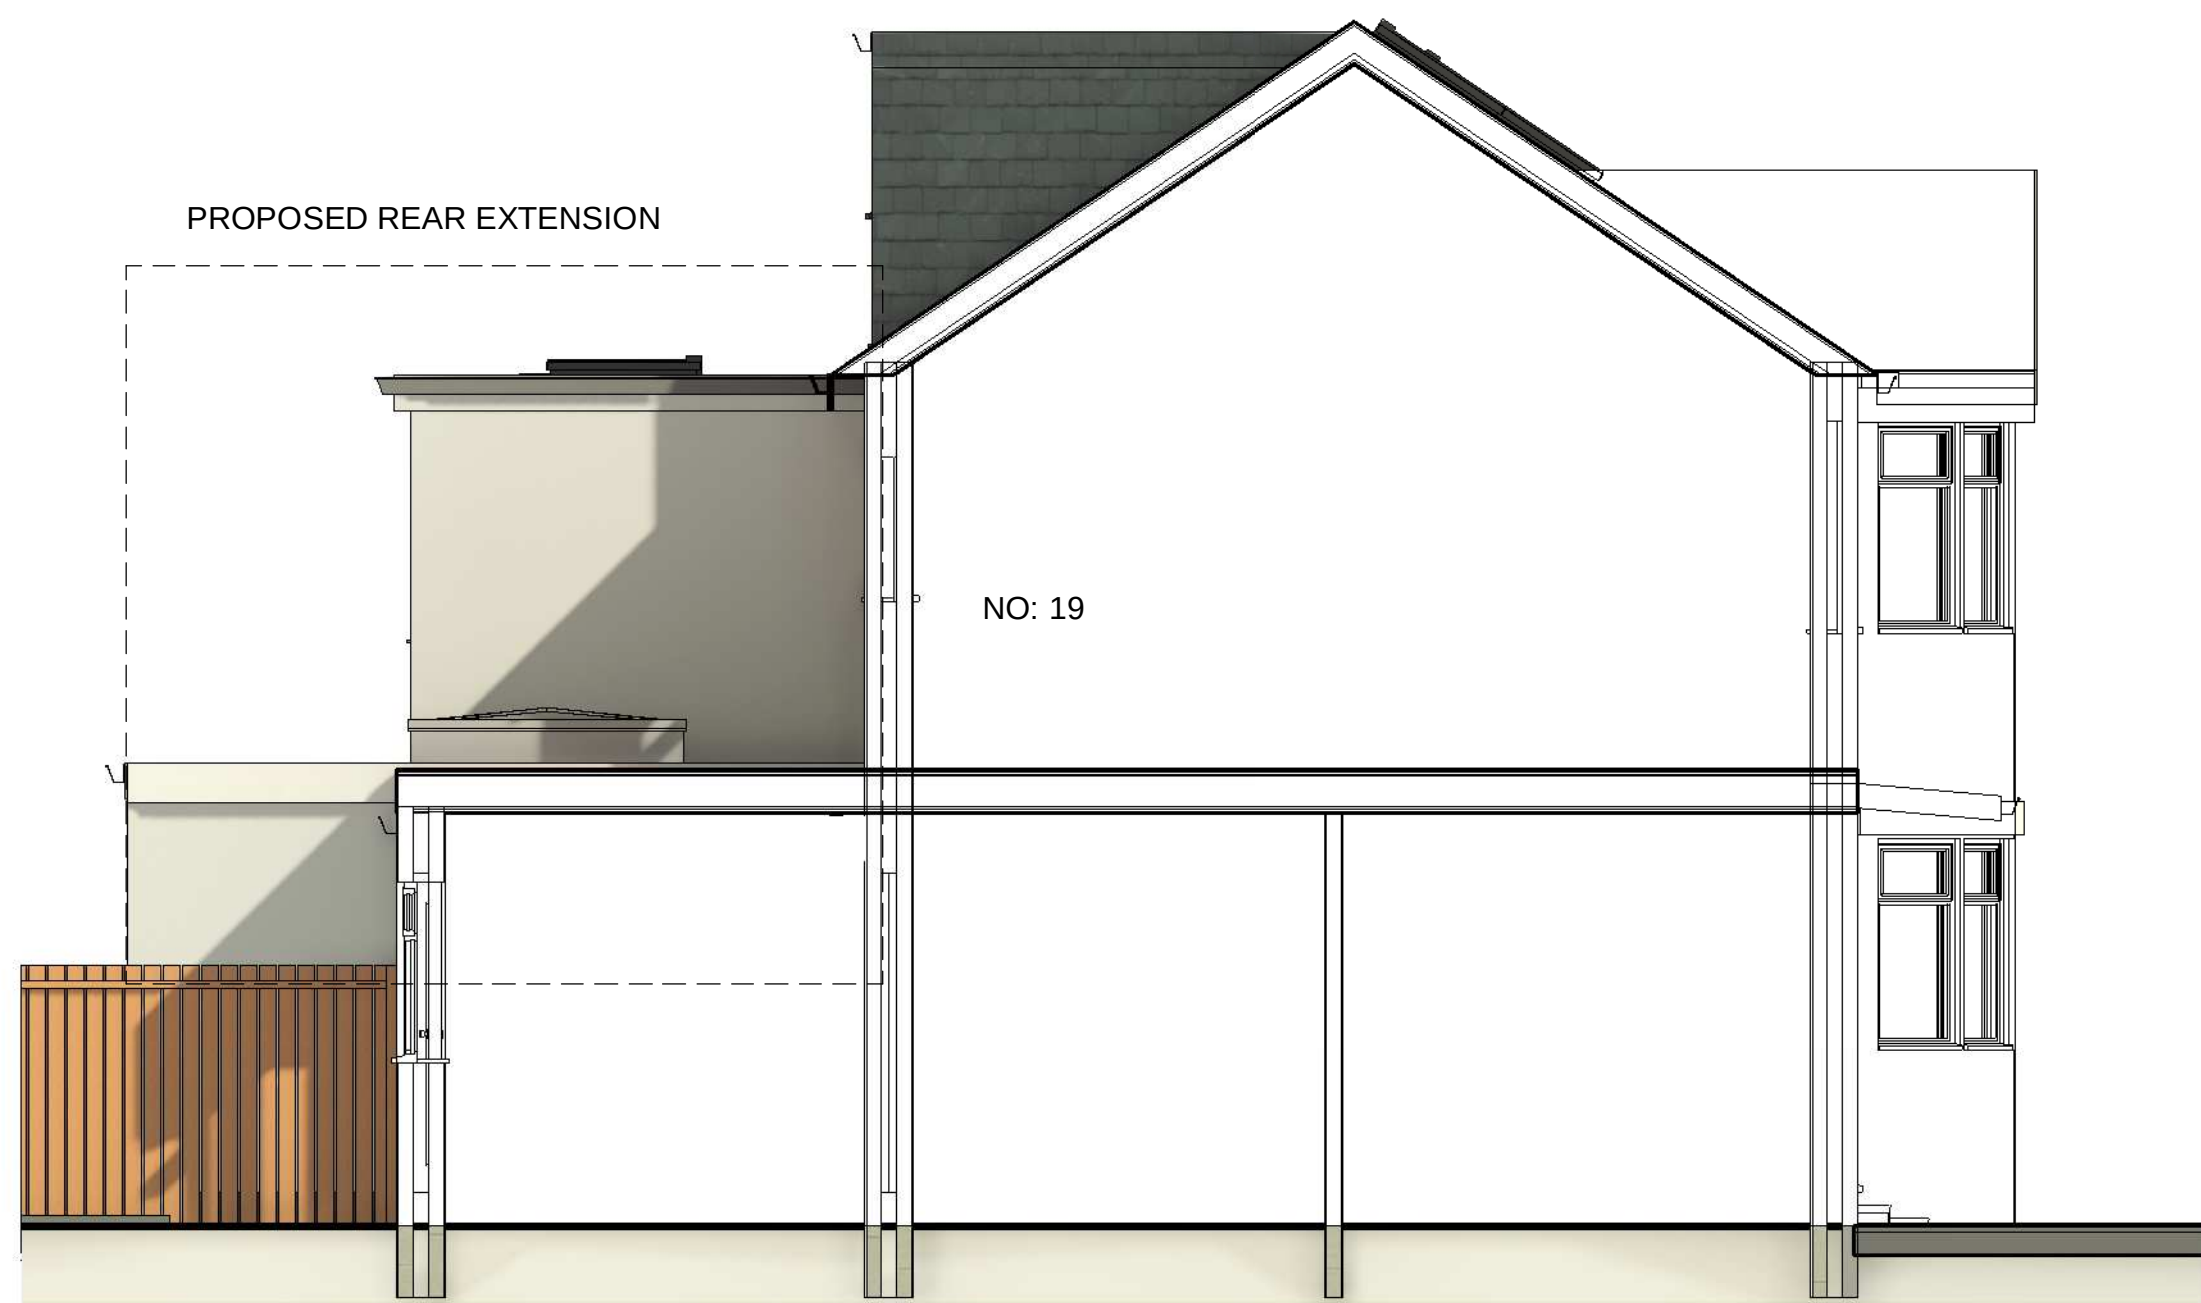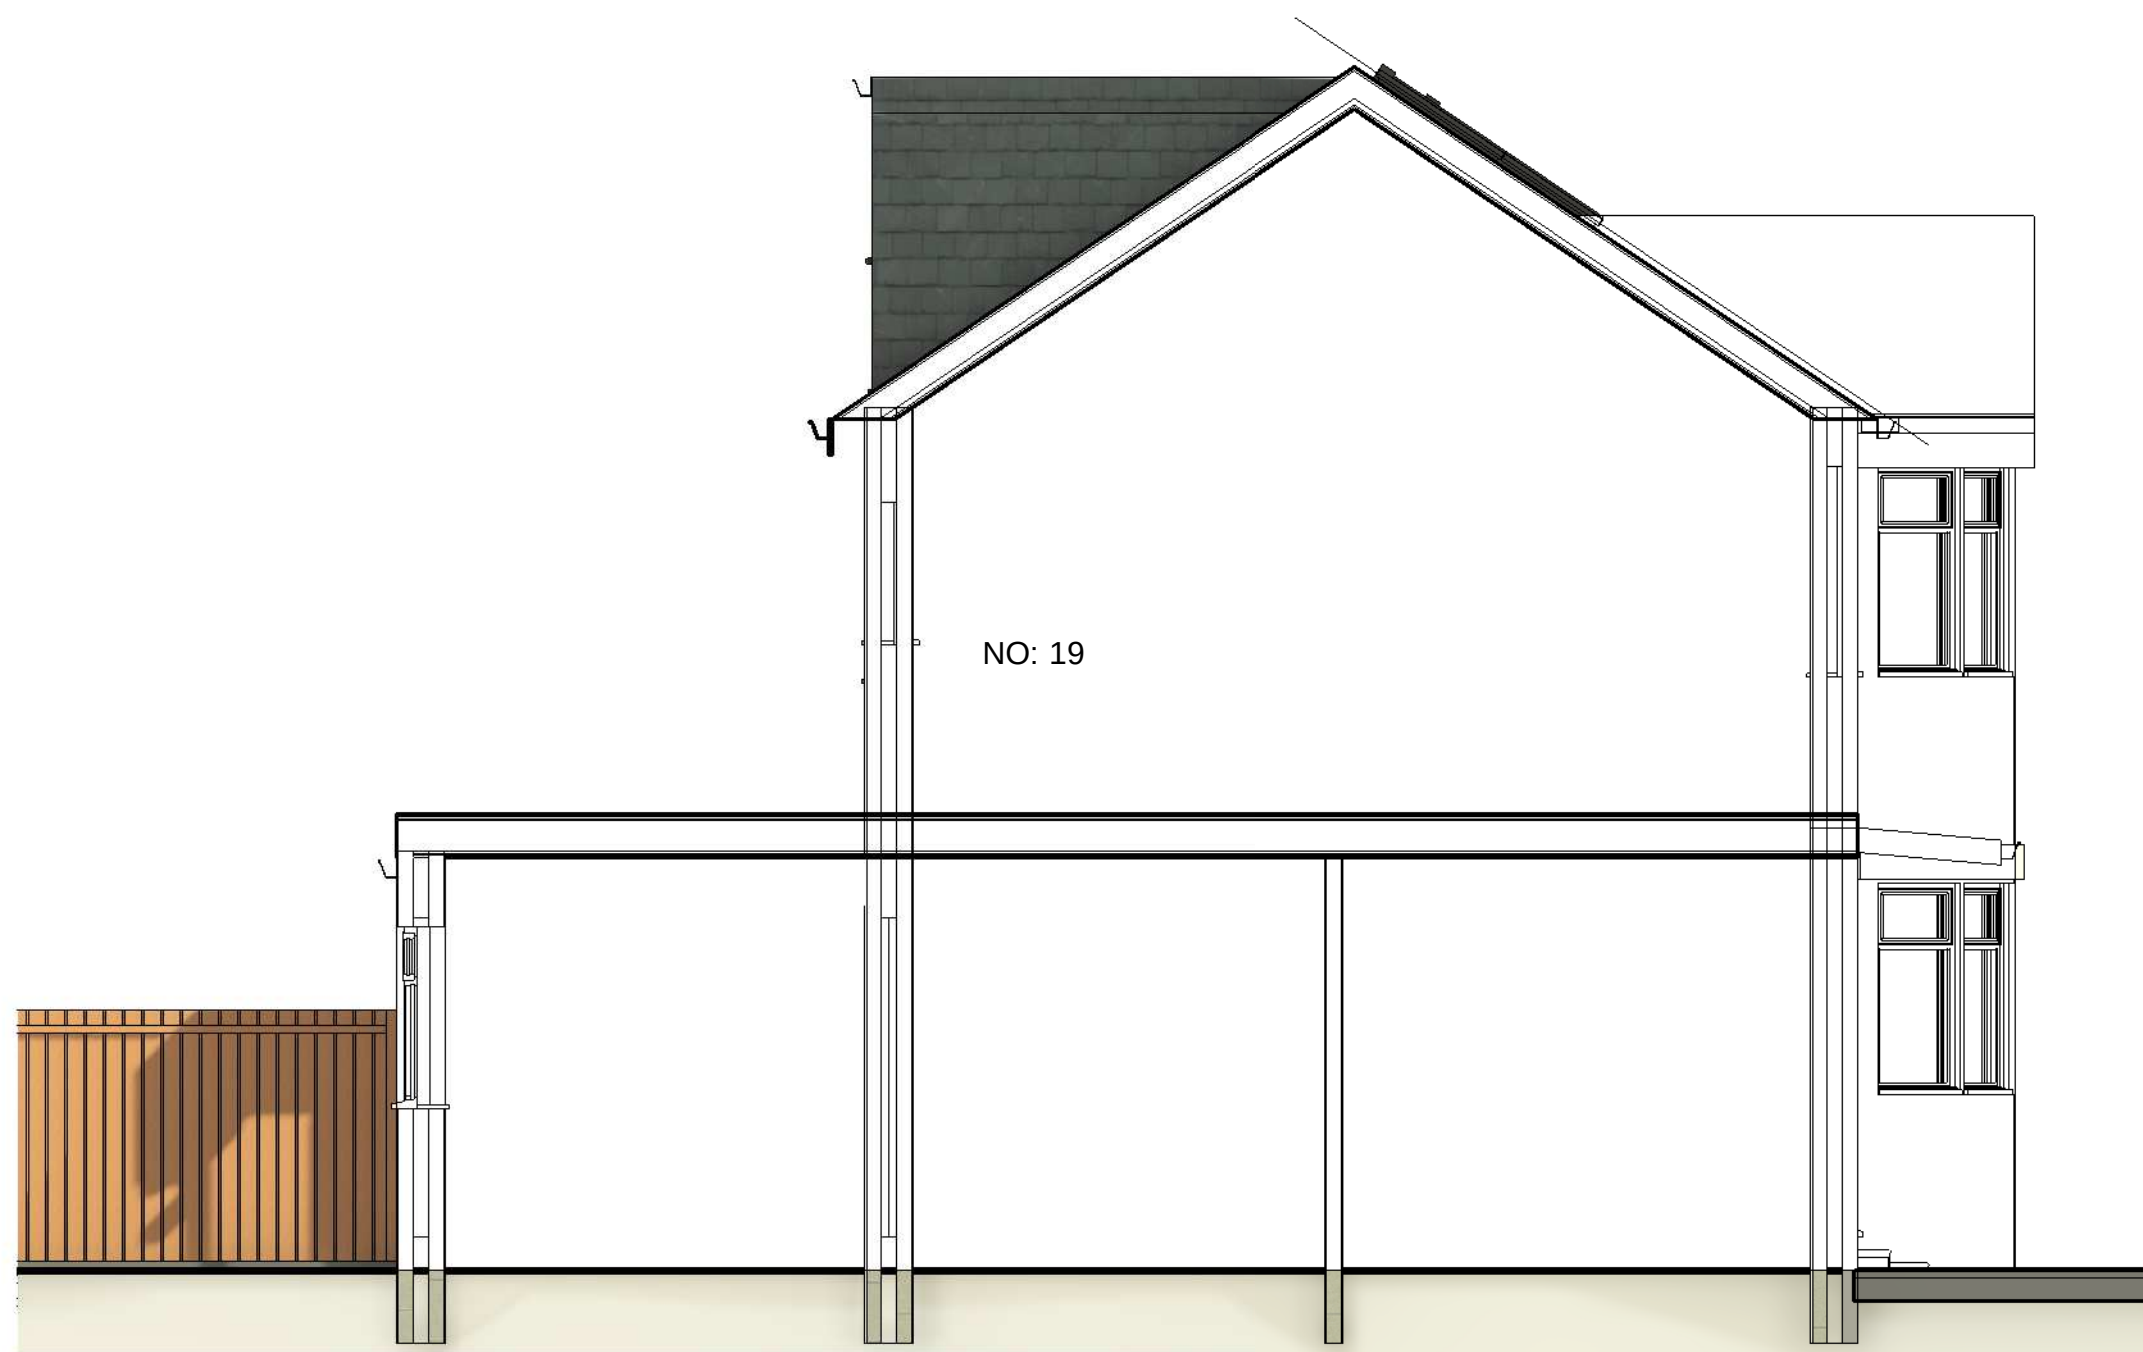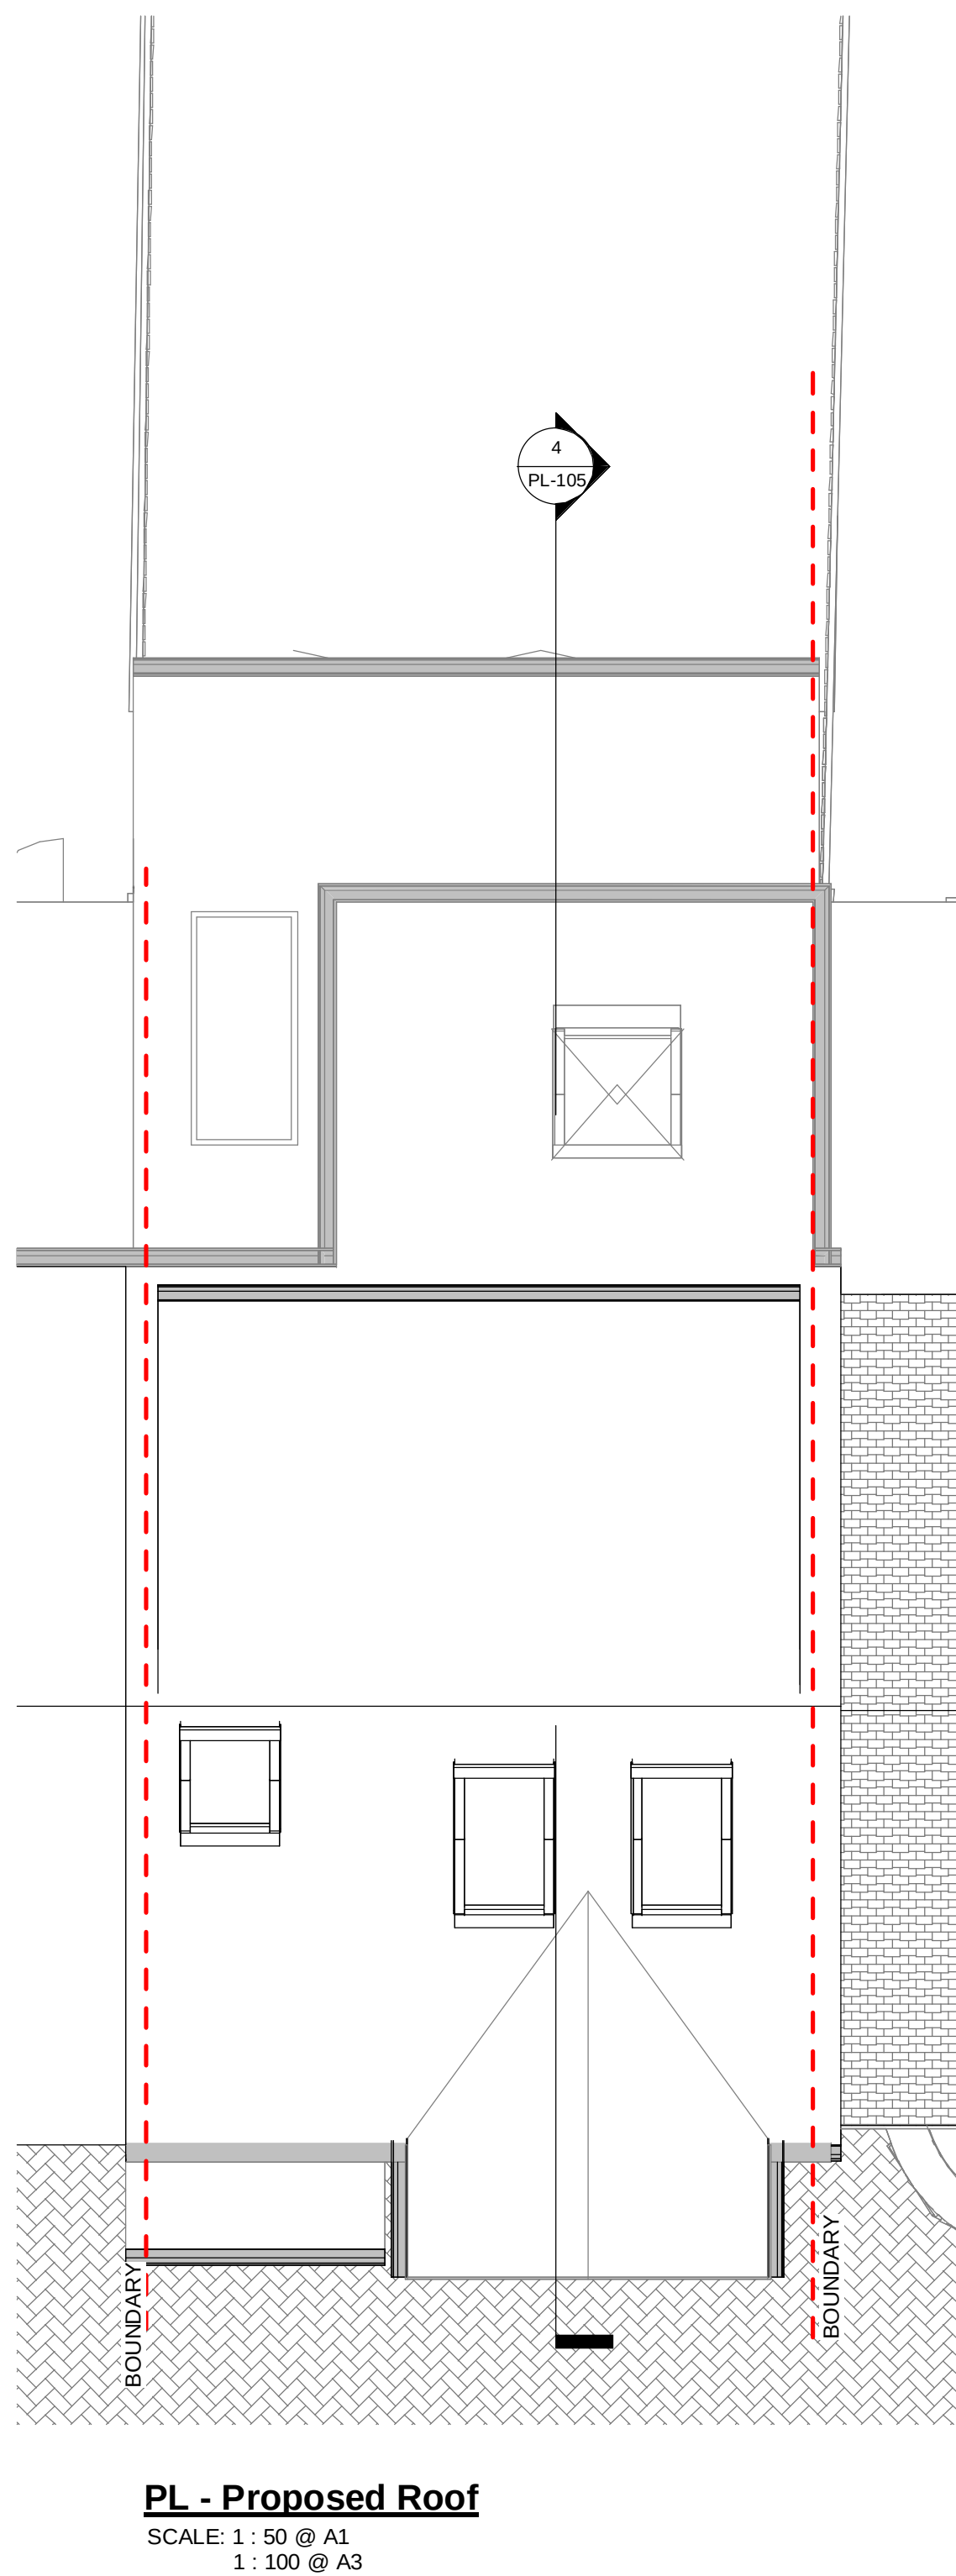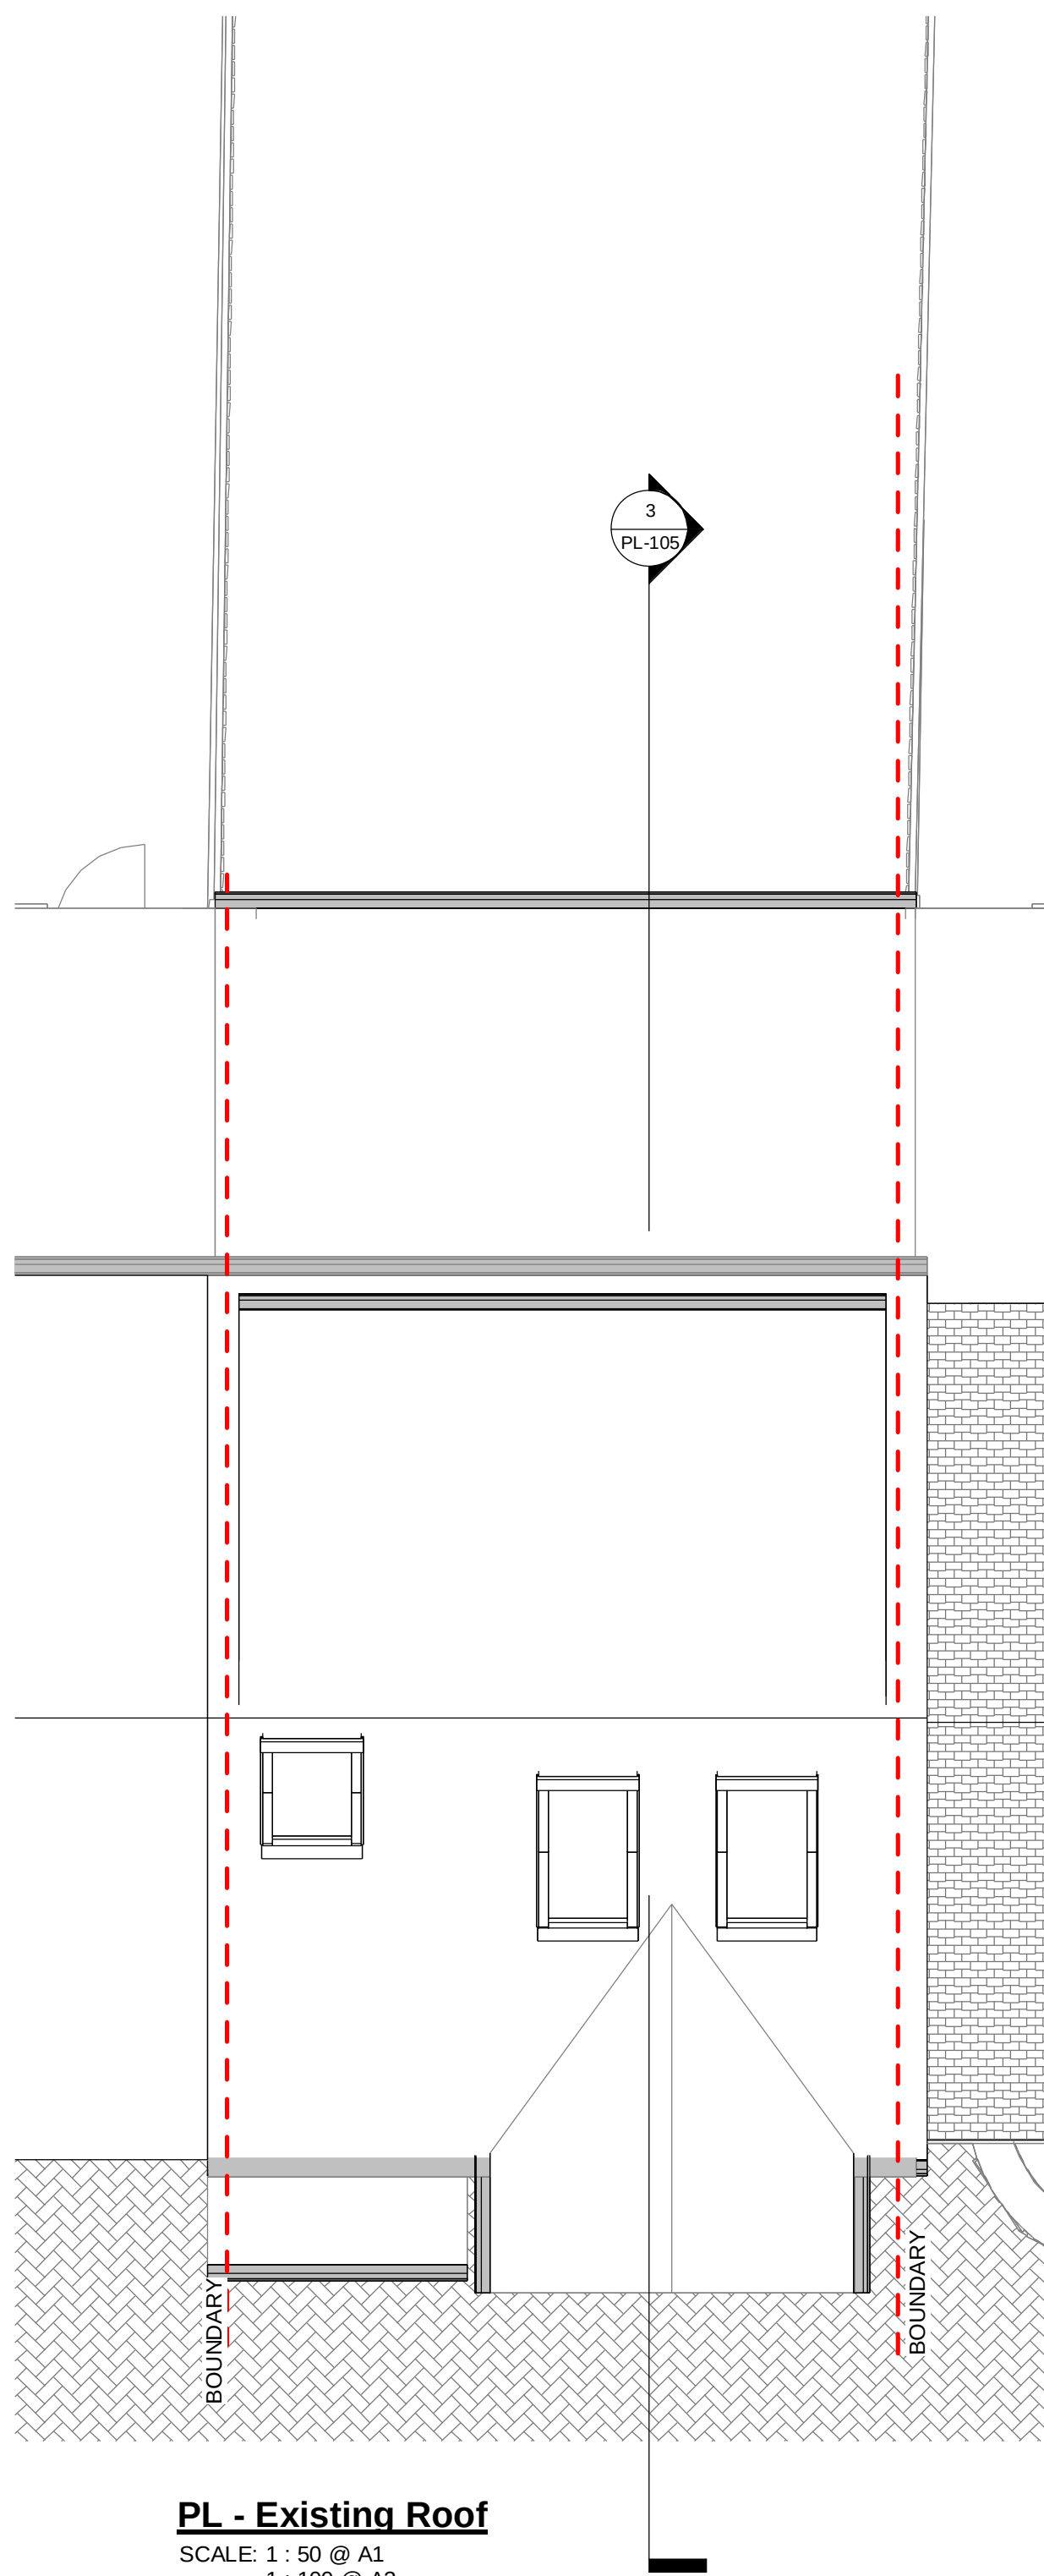

RPR PLANNING
Office 5, 37 Stanmore Hill
London, HA7 3DS.
Tel: 078 9661 7854
Web: www.rprplanning.co.uk
Email: info@rprplanning.co.uk

Dimensions Written dimensions to be taken in preferences to scaled dimensions. The Contractor is responsible for checking all dimensions before work starts.
Local Authority All work is to be carried out to the requirements, and to the satisfaction of the Local Authority. These drawings are for planning purposes only.

Rev	Date	Description	Made	Checked
-				


Drawing Status: FOR APPROVAL

Project
21 Filey Way, Ruislip HA4 9AY


Client
DARREN KARADIA

Drawing Title
EXISTING AND PROPOSED ROOF PLAN AND SIDE ELEVATION

Drawn/Design	Date	11/22/21
Scales: AS SHOWN @ A1	Drawing No PL-103	Rev -

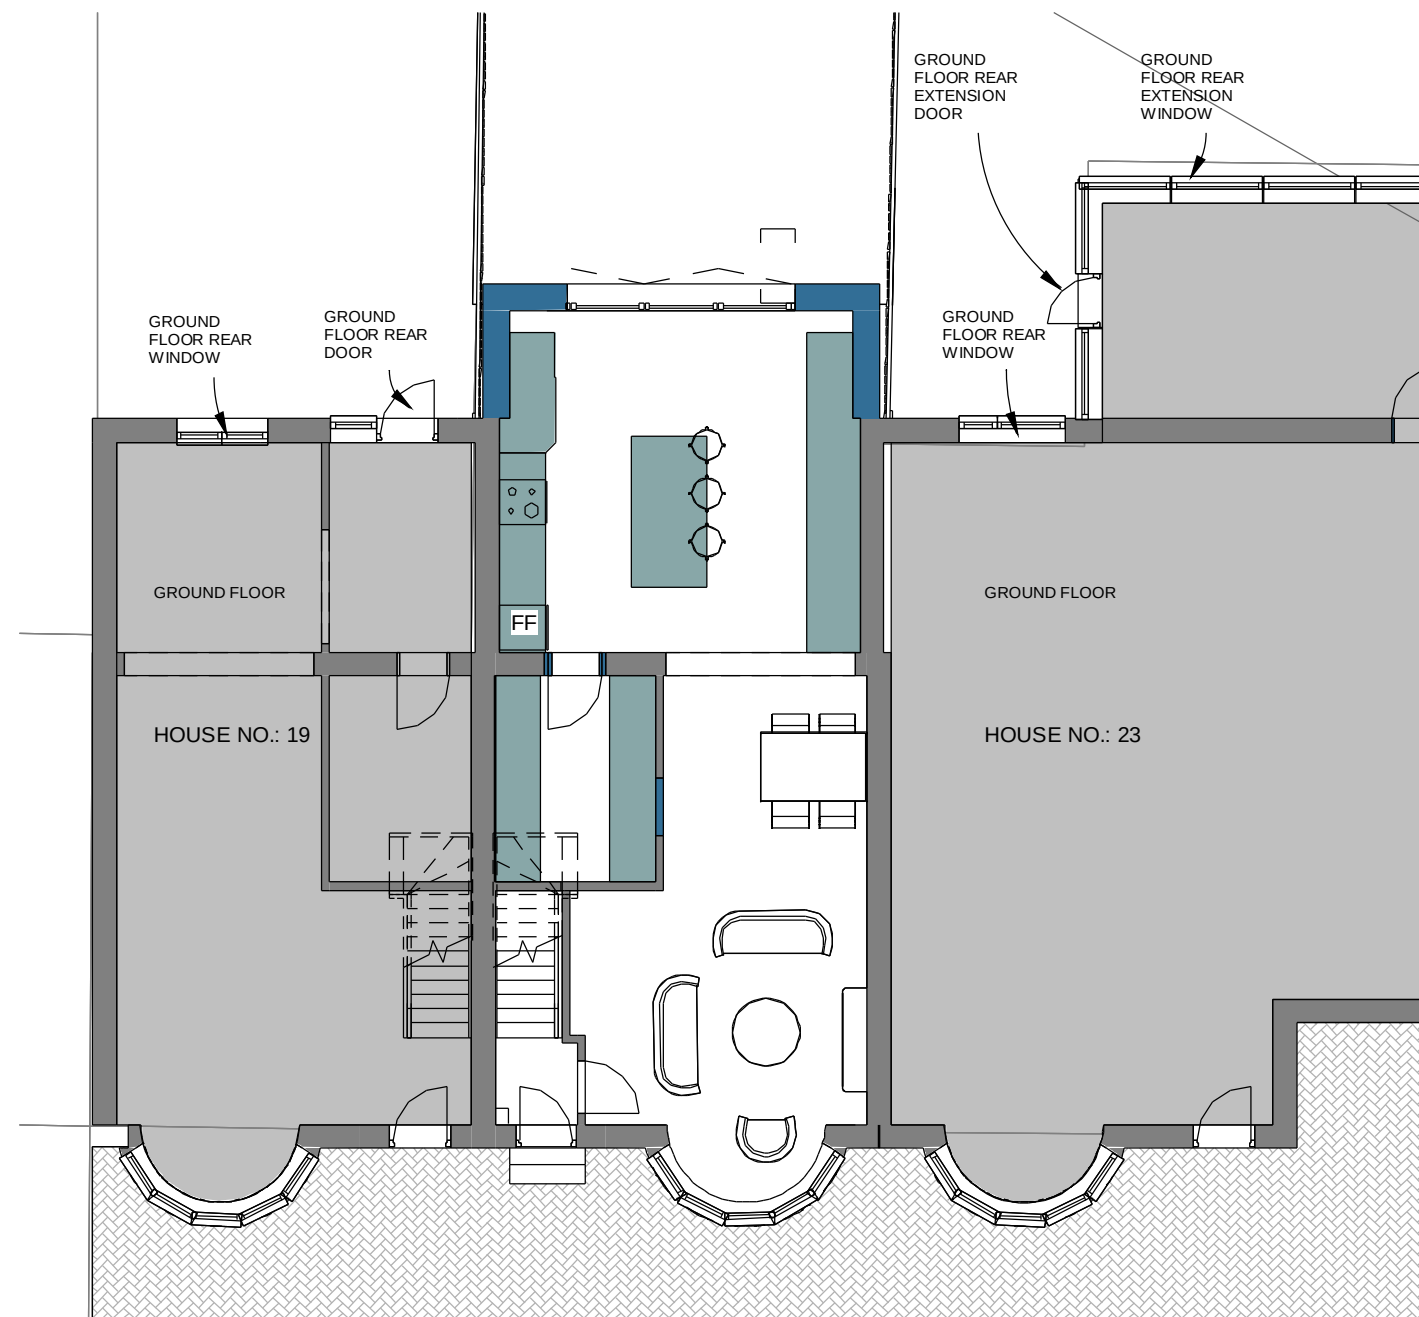


PL - Proposed Ground Floor.
SCALE: 1 : 100 @ A1
1:200 @ A3

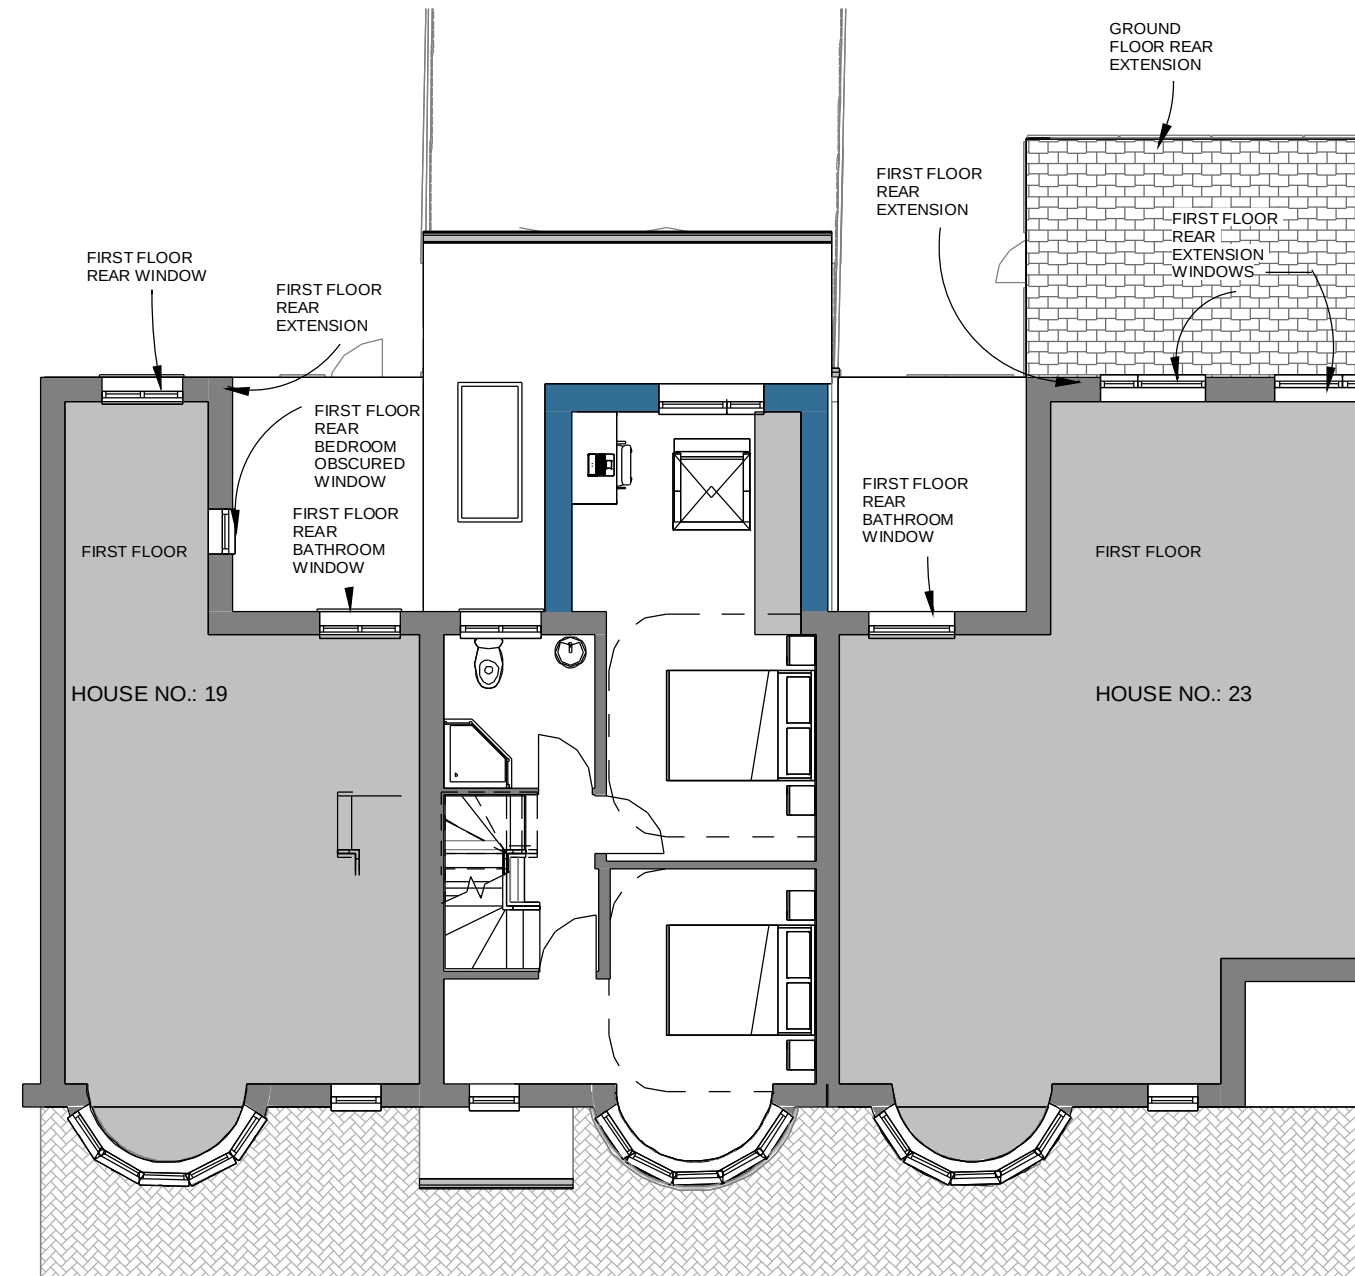


PL - Proposed First Floor.
SCALE: 1 : 100 @ A1
1:200 @ A3

RPR Planning RPR PLANNING Office 5, 37 Stanmore Hill London, HA7 3DS. Tel: 078 9661 7854 Web: www.rprplanning.co.uk Email: info@rprplanning.co.uk		Project 21 Filey Waye, Ruislip HA4 9AY		Drawing Title PROPOSED GROUND & FIRST FLOOR PLAN WITH CONTEXT	
Client DARREN KARADIA		Drawn/Design DARREN KARADIA		Date 06/07/17	
Drawing Status: FOR APPROVAL		Scales: AS SHOWN @ A1		Drawing No PL-104	Rev -
Dimensions Written dimensions to be taken in preferences to scaled dimensions. The Contractor is responsible for checking all dimensions before work starts. Local Authority All work is to be carried out to the requirements, and to the satisfaction of the Local Authority. These drawings are for planning purposes only.		Rev -		Date 06/07/17	

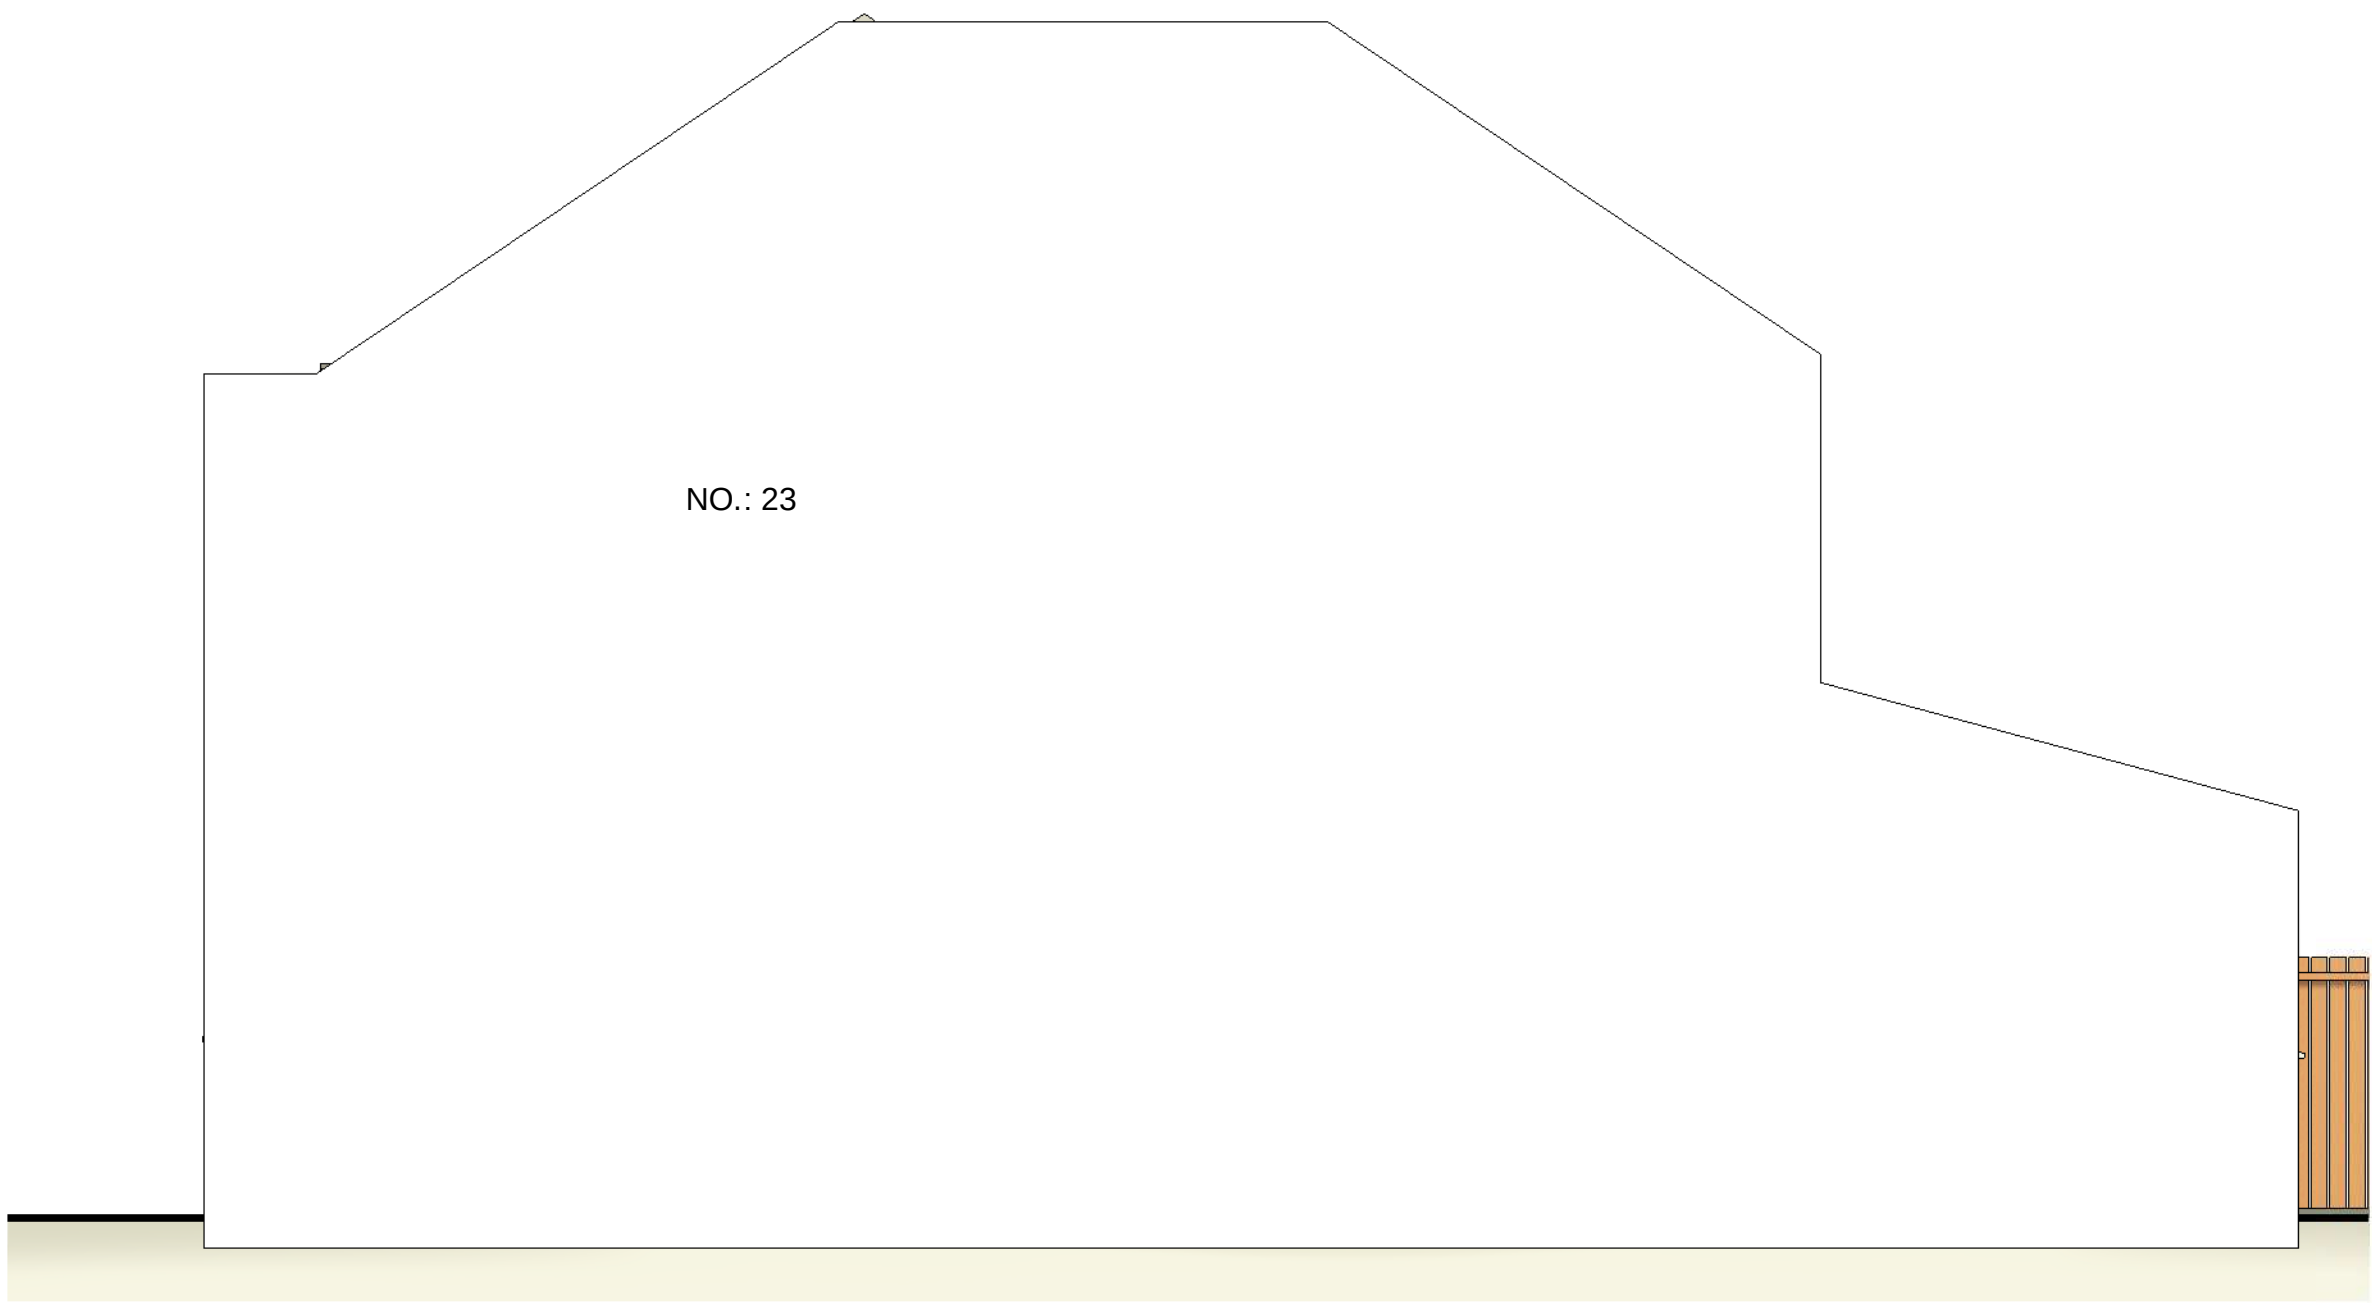


PL - Existing side elevation 2

SCALE: 1 : 50 @ A1
1 : 100 @ A3

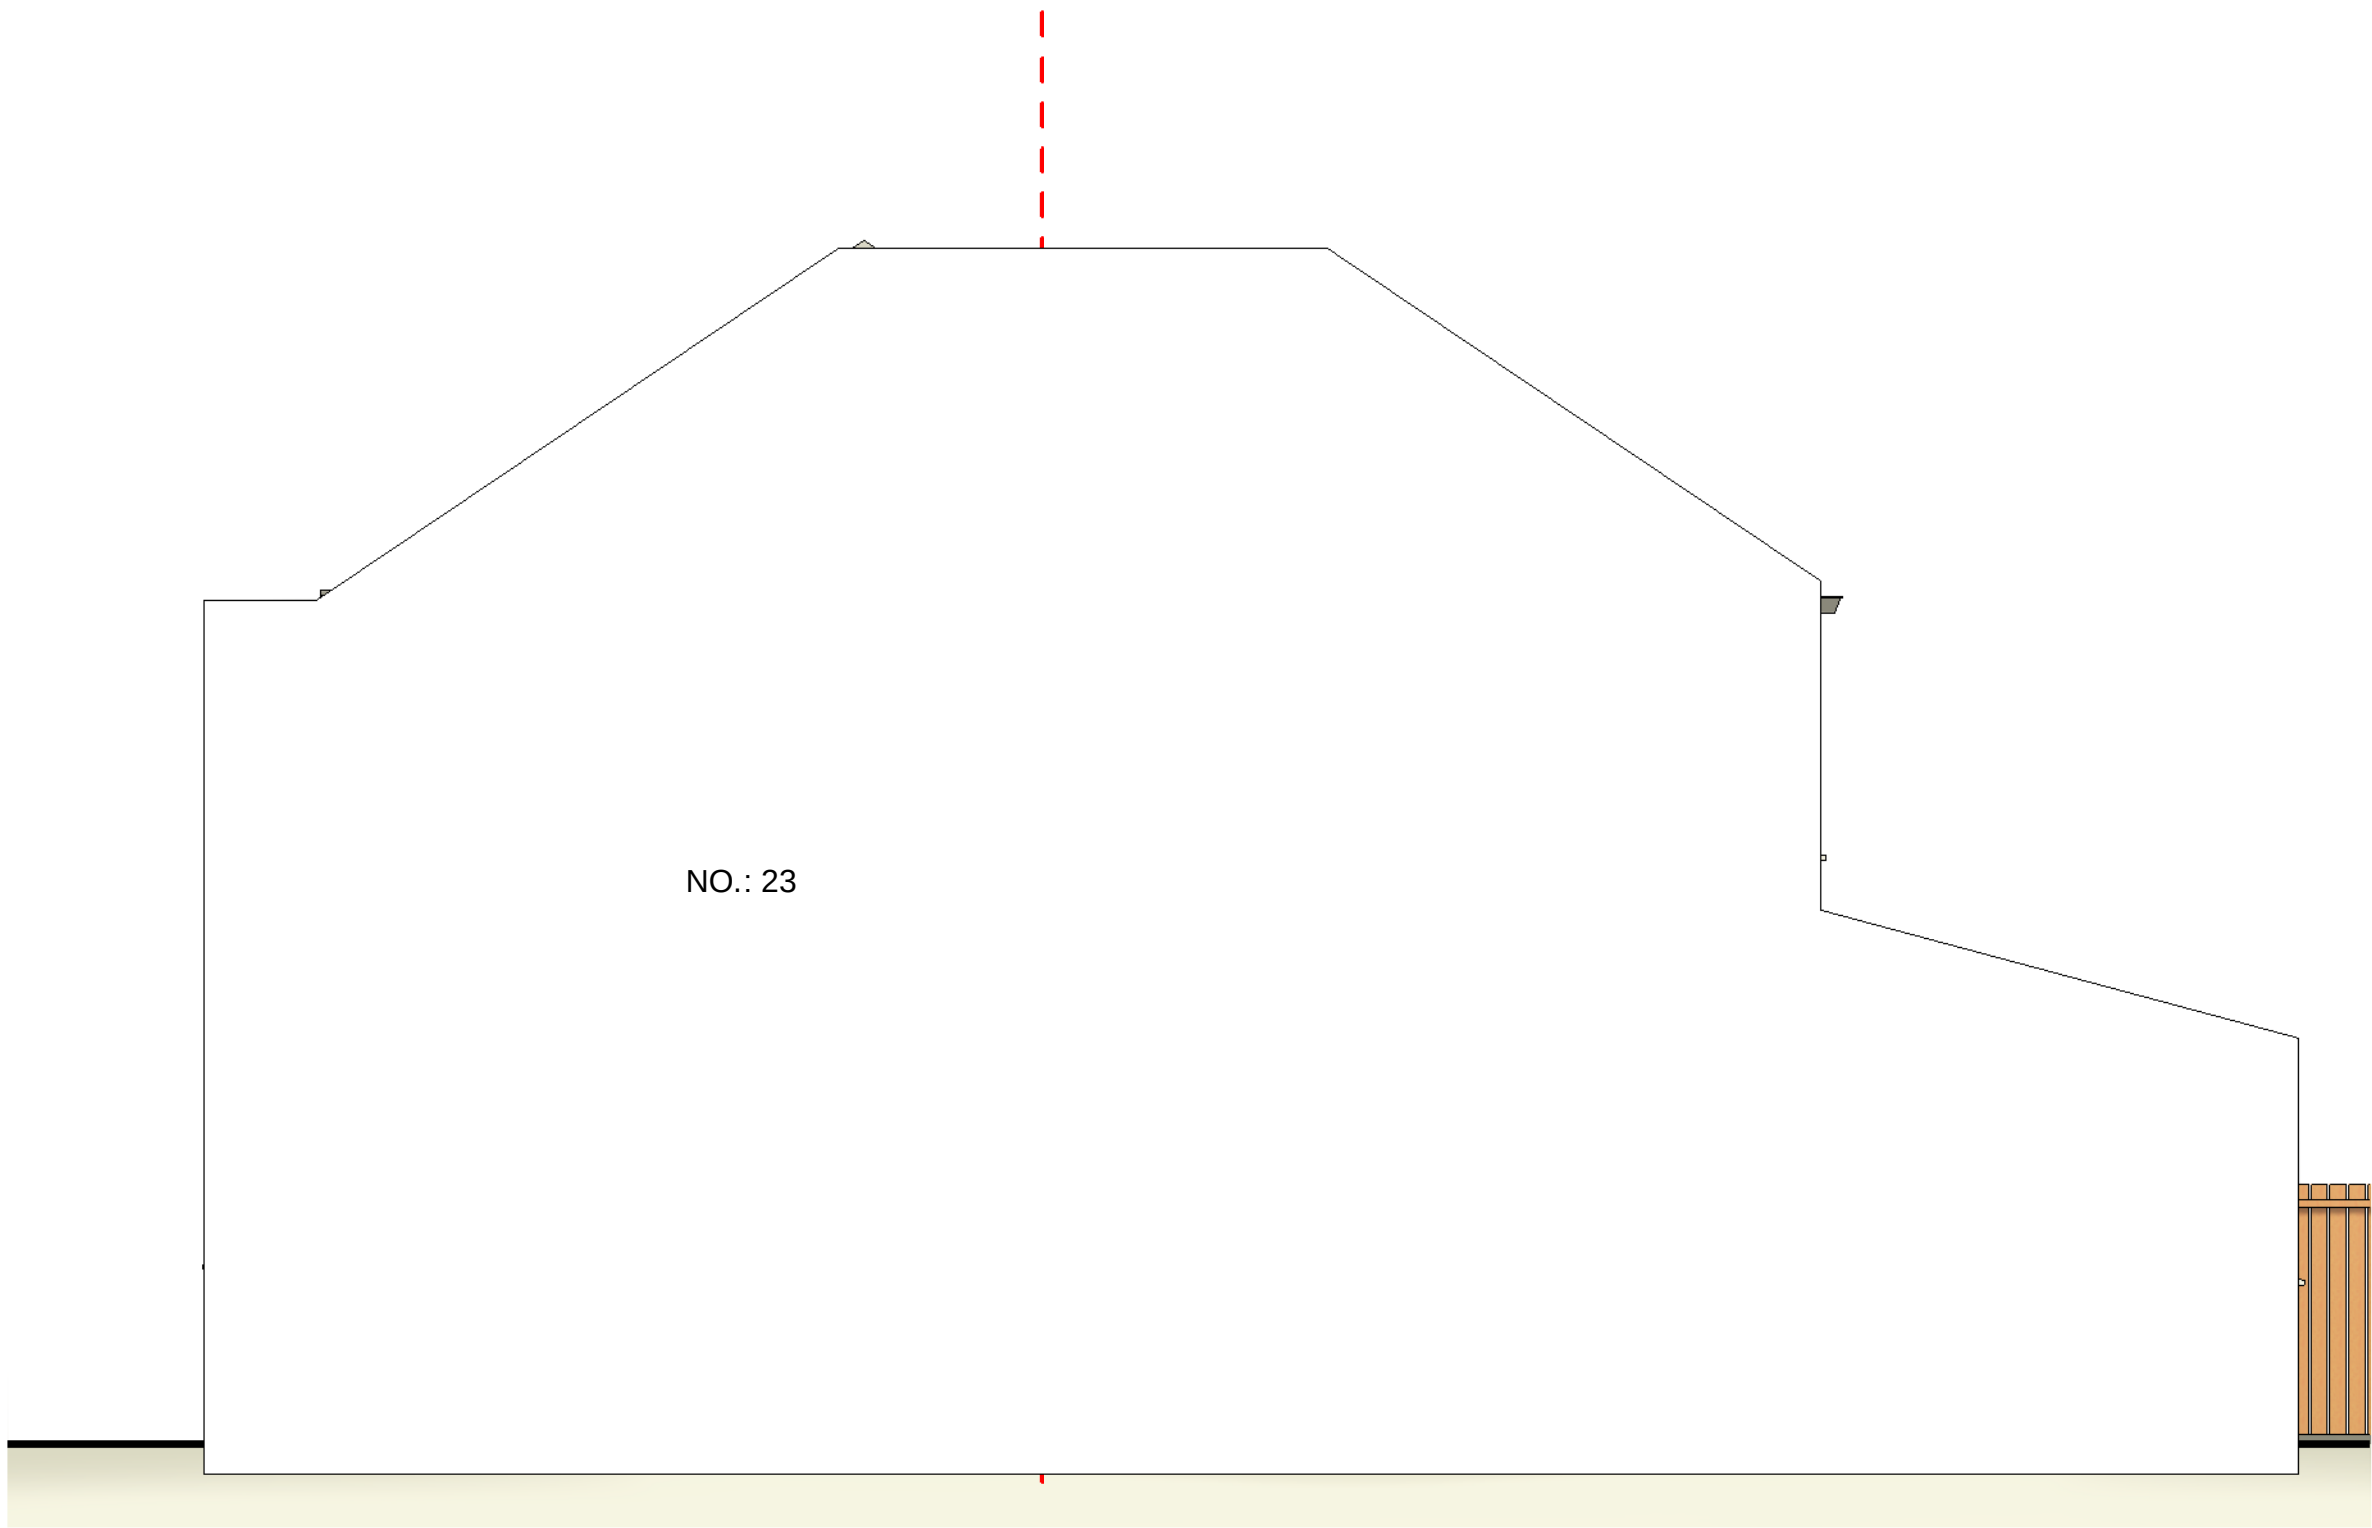


PL - Proposed side elevation 2

SCALE: 1 : 50 @ A1
1 : 100 @ A3

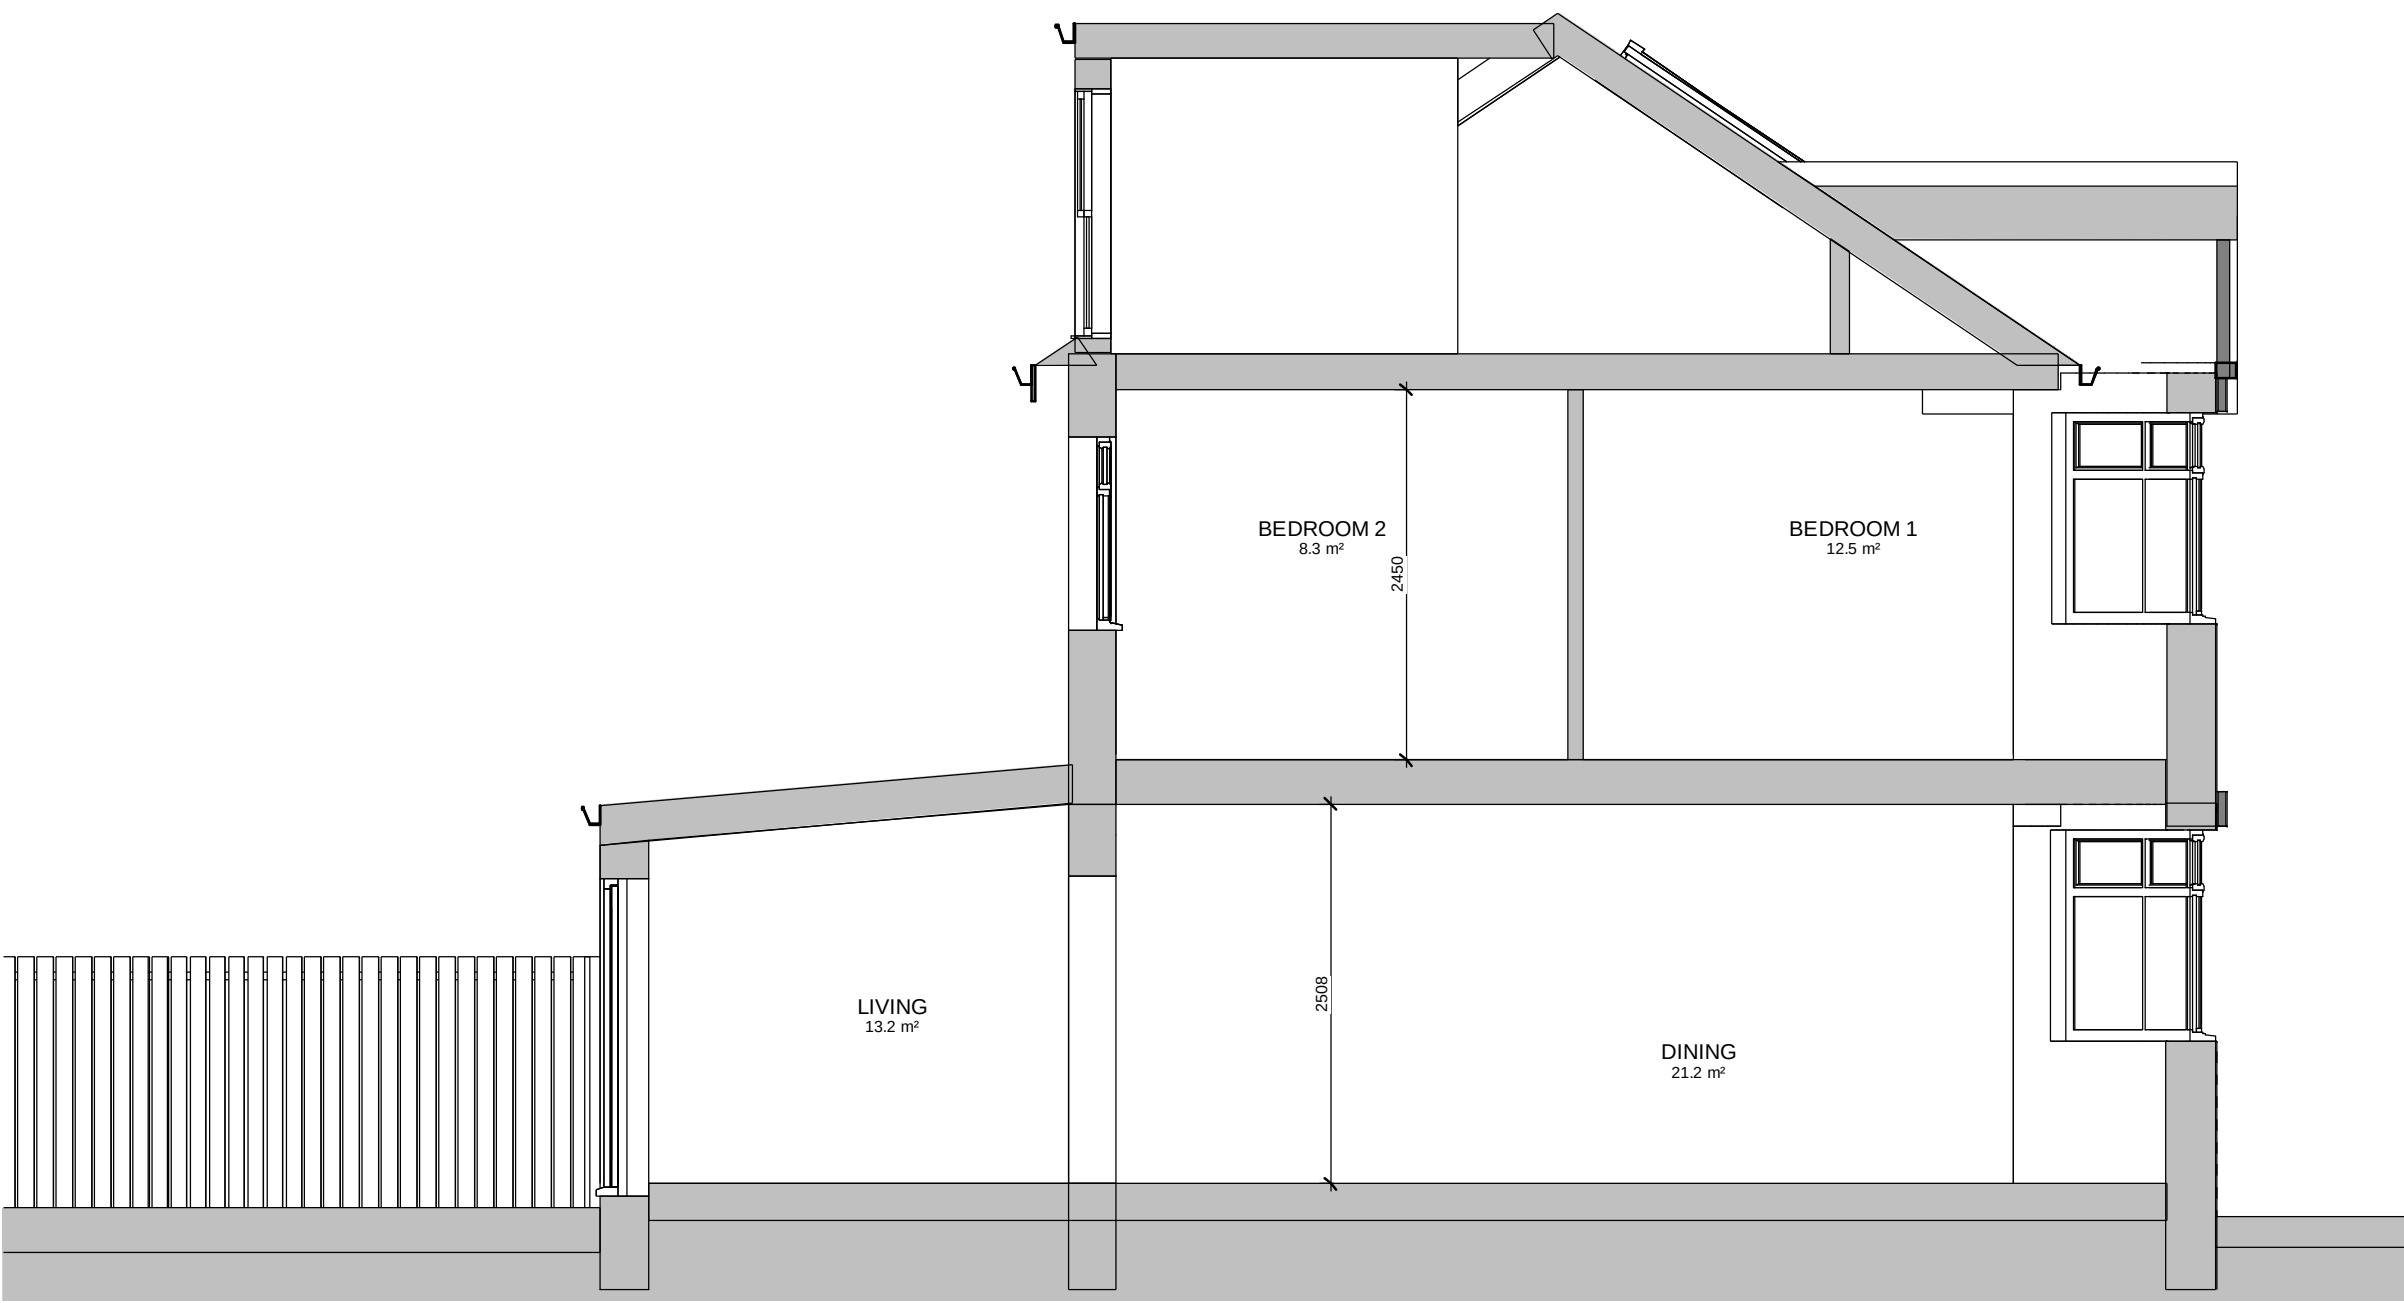


PL - Existing Section 1

SCALE: 1 : 50 @ A1
1 : 100 @ A3

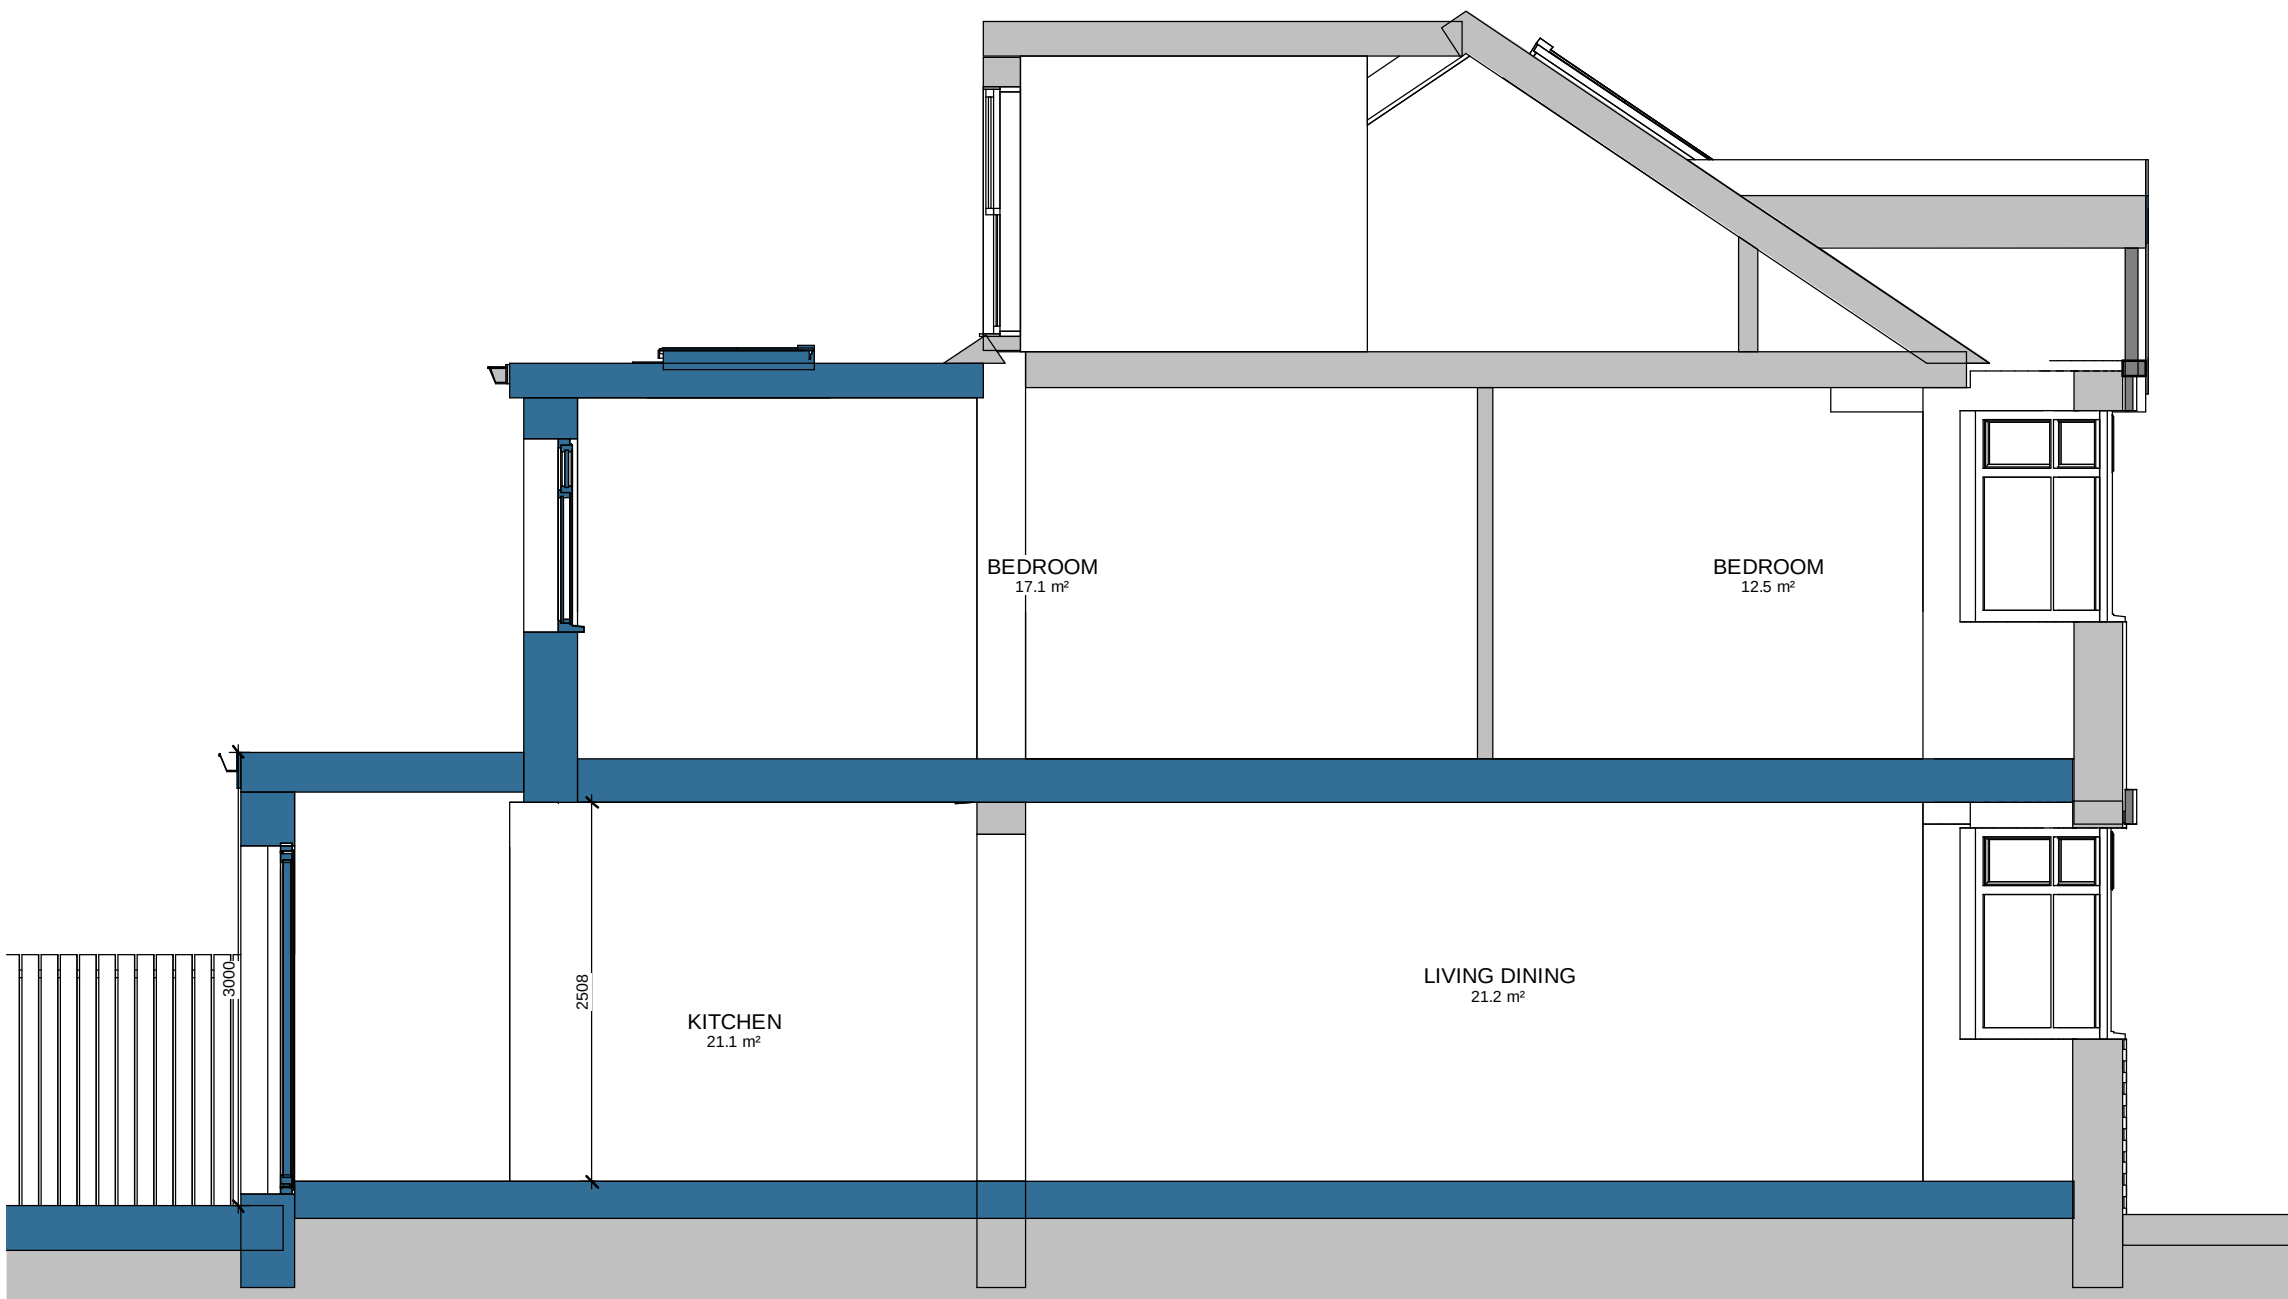

PL - Proposed Section 1

SCALE: 1 : 50 @ A1
1 : 100 @ A3

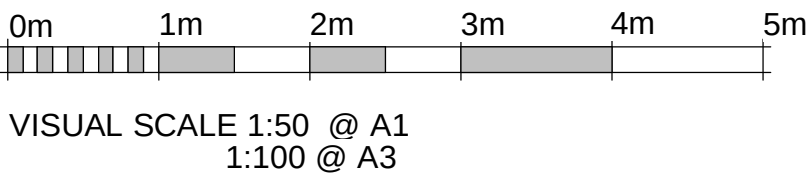



RPR PLANNING
Office 5, 37 Stanmore Hill
London, HA7 3DS.
Tel: 078 9661 7854
Web: www.rprplanning.co.uk
Email: info@rprplanning.co.uk

Dimensions Written dimensions to be taken in preferences to scaled dimensions. The Contractor is responsible for checking all dimensions before work starts.

Local Authority All work is to be carried out to the requirements, and to the satisfaction of the Local Authority. These drawings are for planning purposes only.

-				
Rev	Date	Description	Made	Checked
Drawing Status: FOR APPROVAL				

Project
21 Filey Way, Ruislip HA4 9AY

Client
DARREN KARADIA

Drawn/Design		Date 11/22/21
Scales: AS SHOWN @ A1	Drawing No PL-105	Rev -

Drawing Title
EXISTING AND PROPOSED SIDE ELEVATION AND SECTION

13/07/2026 04:14:03 PL: