

### AERIAL VIEW

Site shown  
in red



### Description of proposed works


- |             |                        |
|-------------|------------------------|
| First floor | - Loft staircase       |
| Loft floor  | - Internal alterations |
|             | - Make habitable       |
|             | - Rear dormer          |
|             | - Rooflights           |

### Drawing nos. scale Description

01 1:1250 Title sheet & Location Plan

### Existing

- |    |   |
|----|---|
| 02 | ..... Aerial views                        |
| 03 | 1:150 Site plan                           |
| 04 | 1:100 Ground floor plan                   |
| 05 | 1:100 First floor plan                    |
| 06 | 1:100 Roof plan                           |
| 07 | 1:100 Elevations Front and rear           |
| 08 | 1:100 Elevations Side                     |
| 09 | ..... Photos - front, rear & garden views |

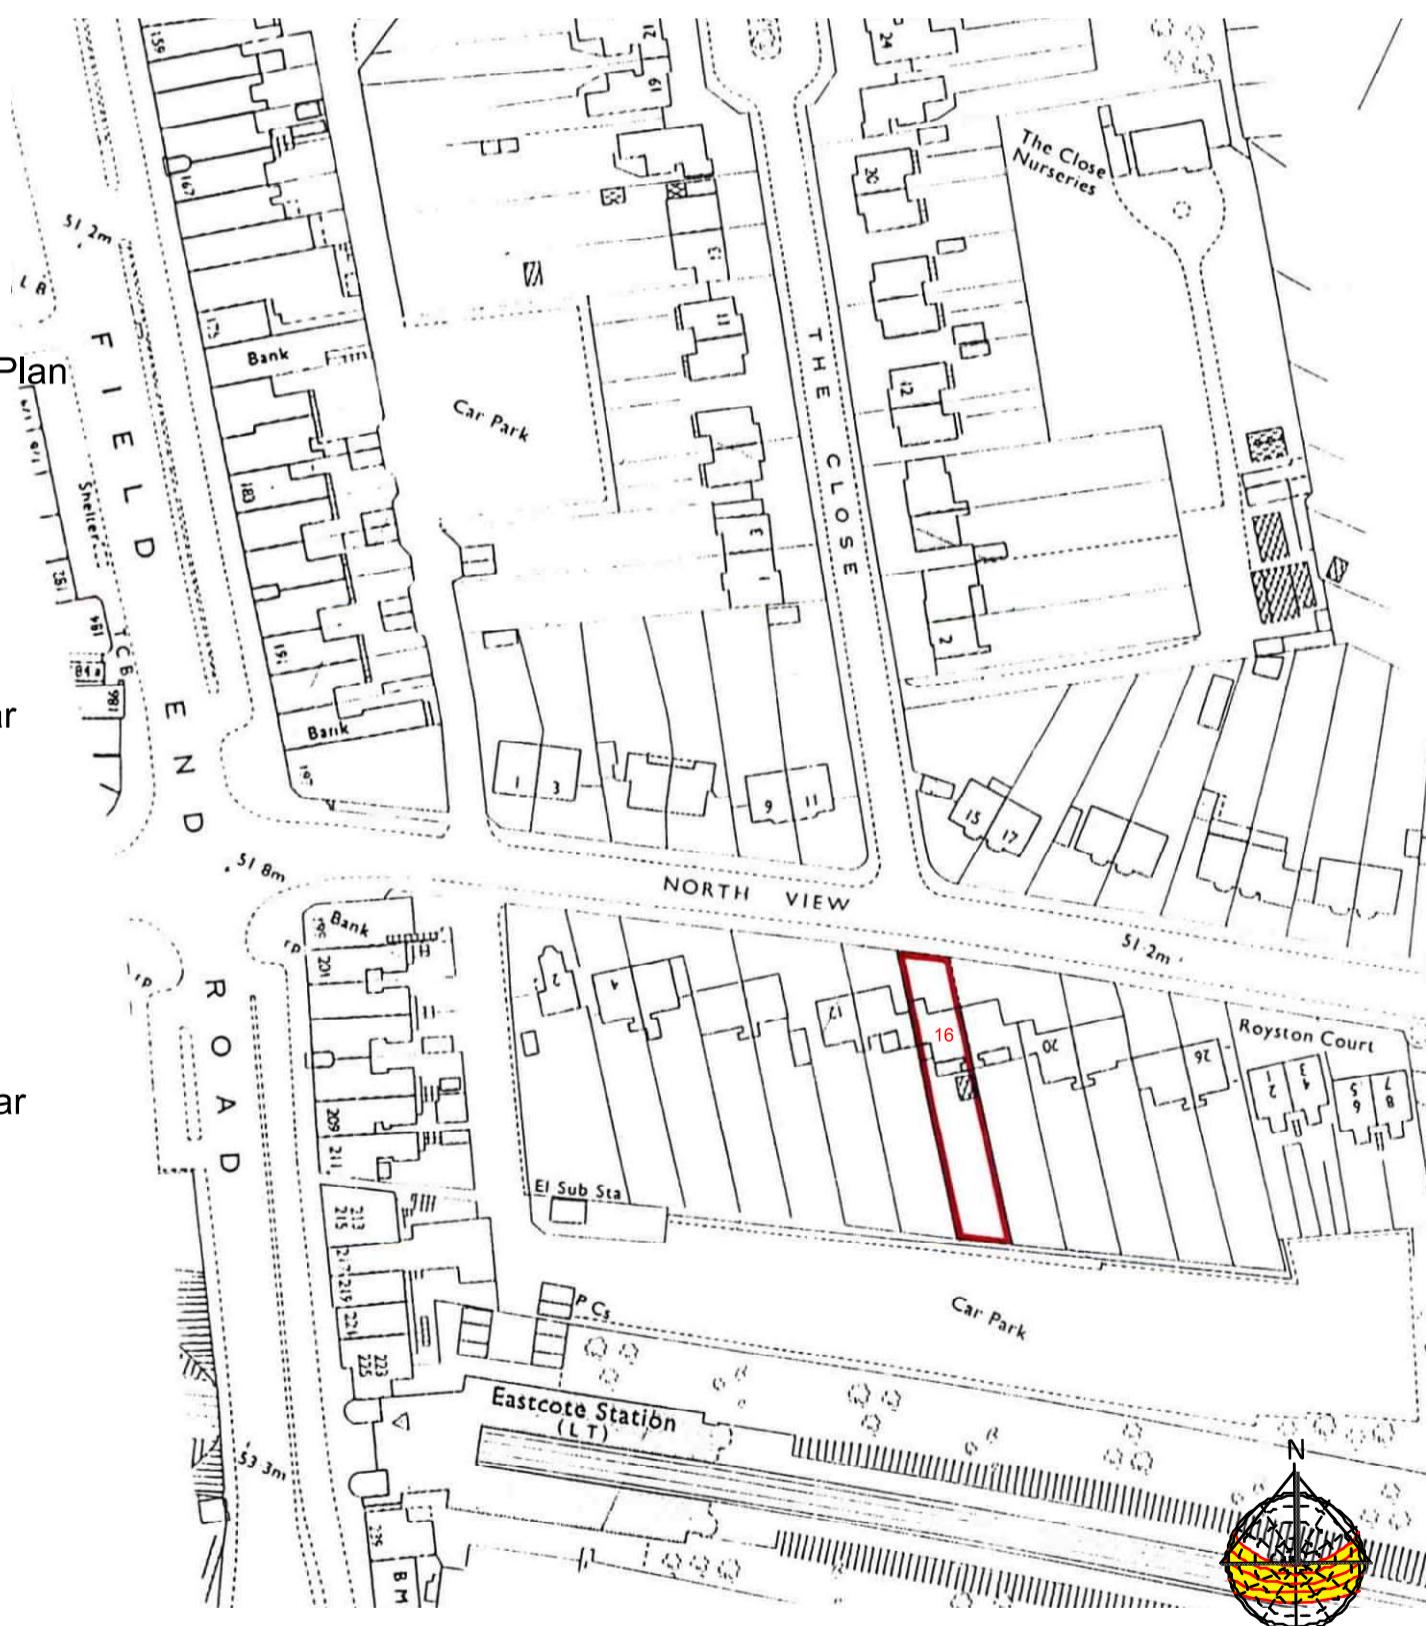

### Approx. areas

#### Existing

- |                |                   |
|----------------|-------------------|
| Site area      | - 420 sq. meters. |
| Ground Floor   | - 70 sq. meters.  |
| Garage + Store | - 25 sq. meters.  |

#### Proposed

- |            |                  |
|------------|------------------|
| Loft Floor | - 35 sq. meters. |
|------------|------------------|

### LOCATION PLAN

Site boundary  
shown in red

### DRAWING TITLES &

Purpose - Certificate of lawful development

### LOCATION PLAN

All dimensions to be checked on site.  
All omissions & discrepancies to be reported  
to the designer.

PROJECT:  
16 North View,  
Pinner, HA5 1PE

DATE:  
30/06/2024

© SSK architects owns the copyright of this  
drawing which must not be reproduced in  
whole or part without the written permission.

DWG NO:

TITLE SHEET 01

REVISION:



tel : 0796 222 3141

email : sandeep@sskarchitects.co.uk

scale - 1 : 1250 @ A3

