

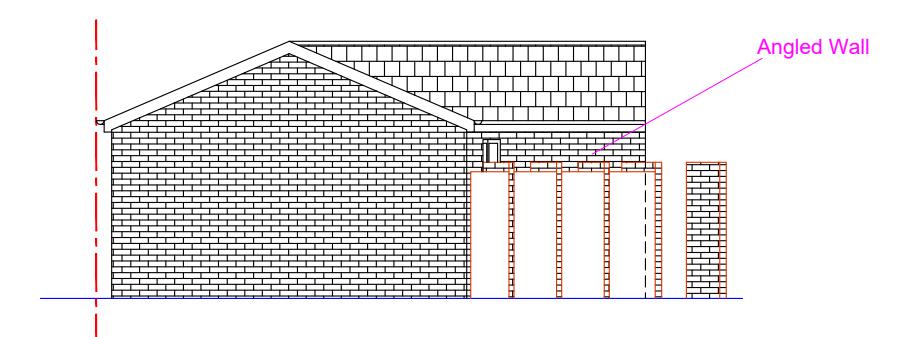
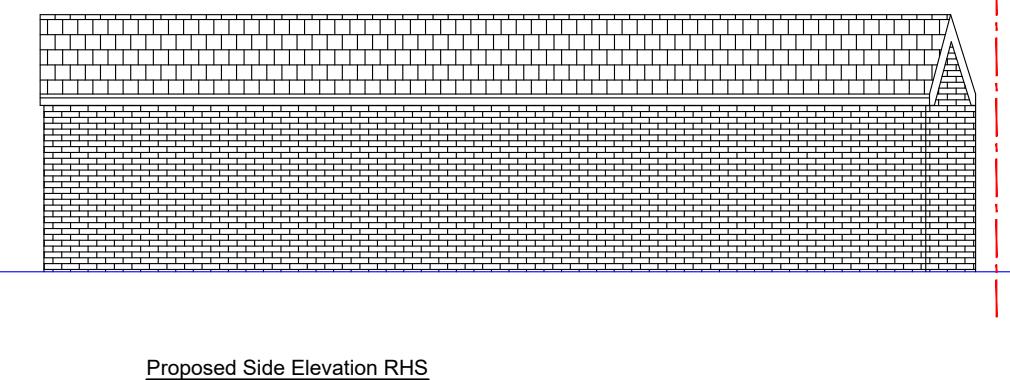
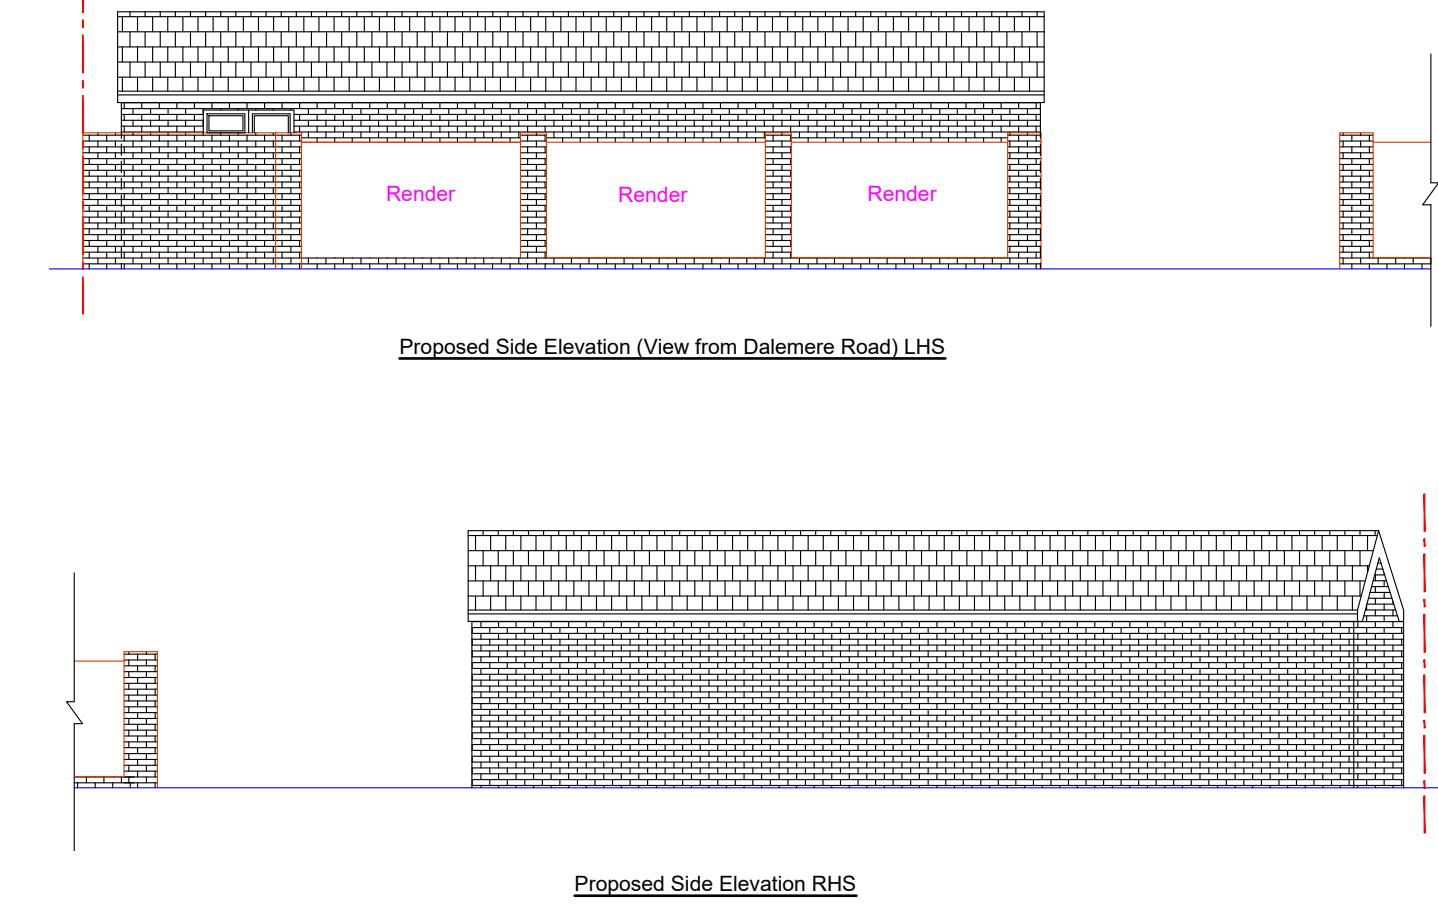


Note: This Drawing is for planning purpose and should not be used for construction.
All dimensions should be confirmed on site and any deviation should be reported back to designer.

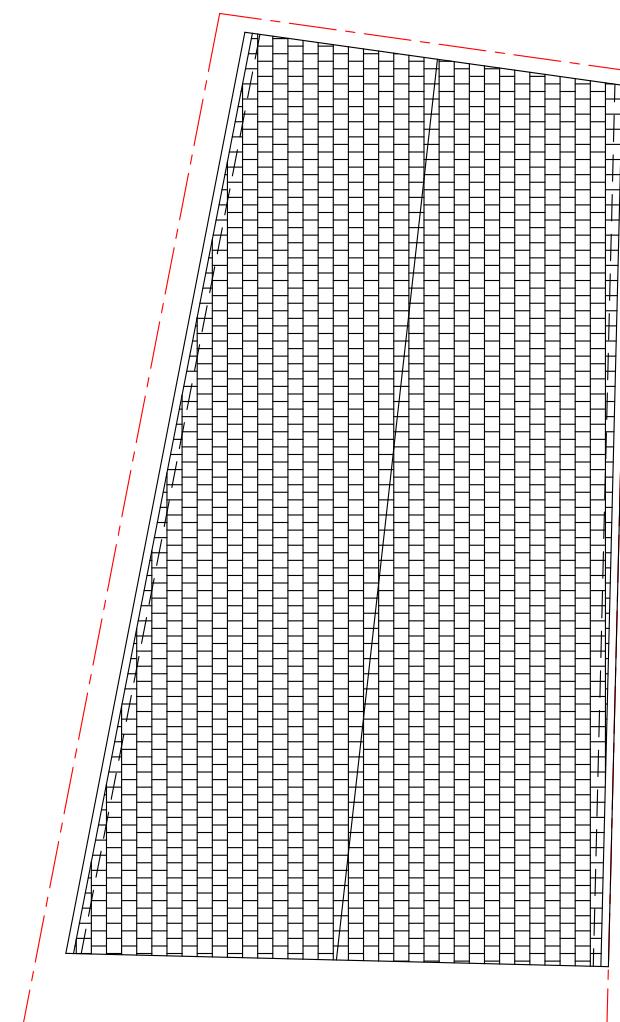

Proposed Development: Outbuilding	Site Address: 68 Ashford Avenue Hayes UB4 0NA	Revisions: <table border="1"> <tr> <th>Rev</th><th>Date</th><th>Description</th></tr> <tr> <td>A</td><td>29/04/2022</td><td></td></tr> <tr> <td></td><td></td><td></td></tr> <tr> <td></td><td></td><td></td></tr> <tr> <td></td><td></td><td></td></tr> </table>	Rev	Date	Description	A	29/04/2022											Drawing Description: Proposed Outbuilding, Roof Plan And Elevations Drawing No: ART/2022/OUT 68AA/PLPE	Scale: 1:100 Paper Size: A3 Sheet No: 2 of 3	ART CONSULTANTS (UK) LTD 113 LONG LANE STANWELL TW19 7AL M:07960071377 E: ARTCONSULTANTSUK@GMAIL.COM
Rev	Date	Description																		
A	29/04/2022																			

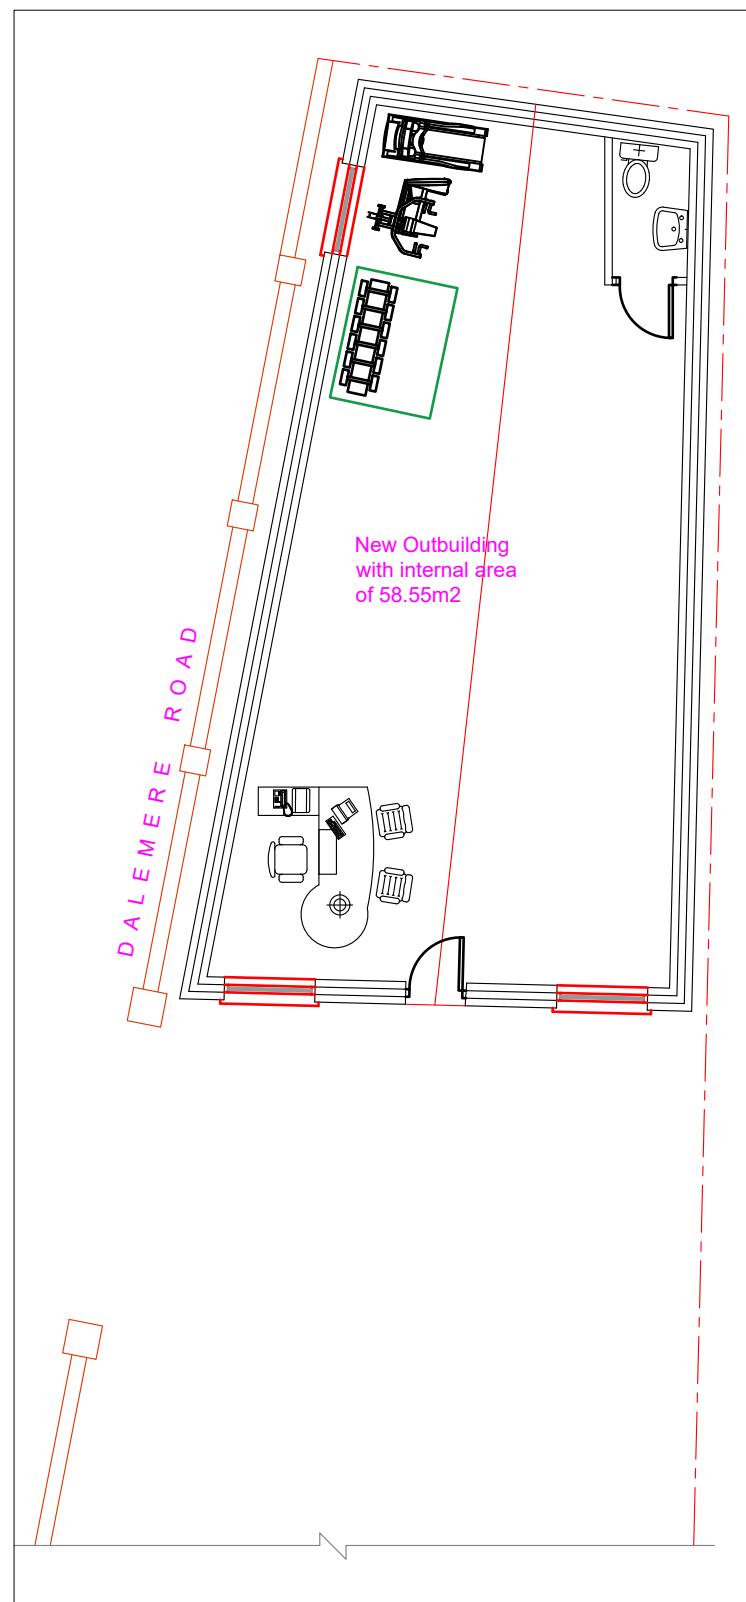