




**PROPOSED FRONT ELEVATION
(unchanged)**

New rooflights


*Profiled concrete roof
tiles to match existing*

*White framed windows
to match existing*

*Clay facing brick
walls to match
existing*

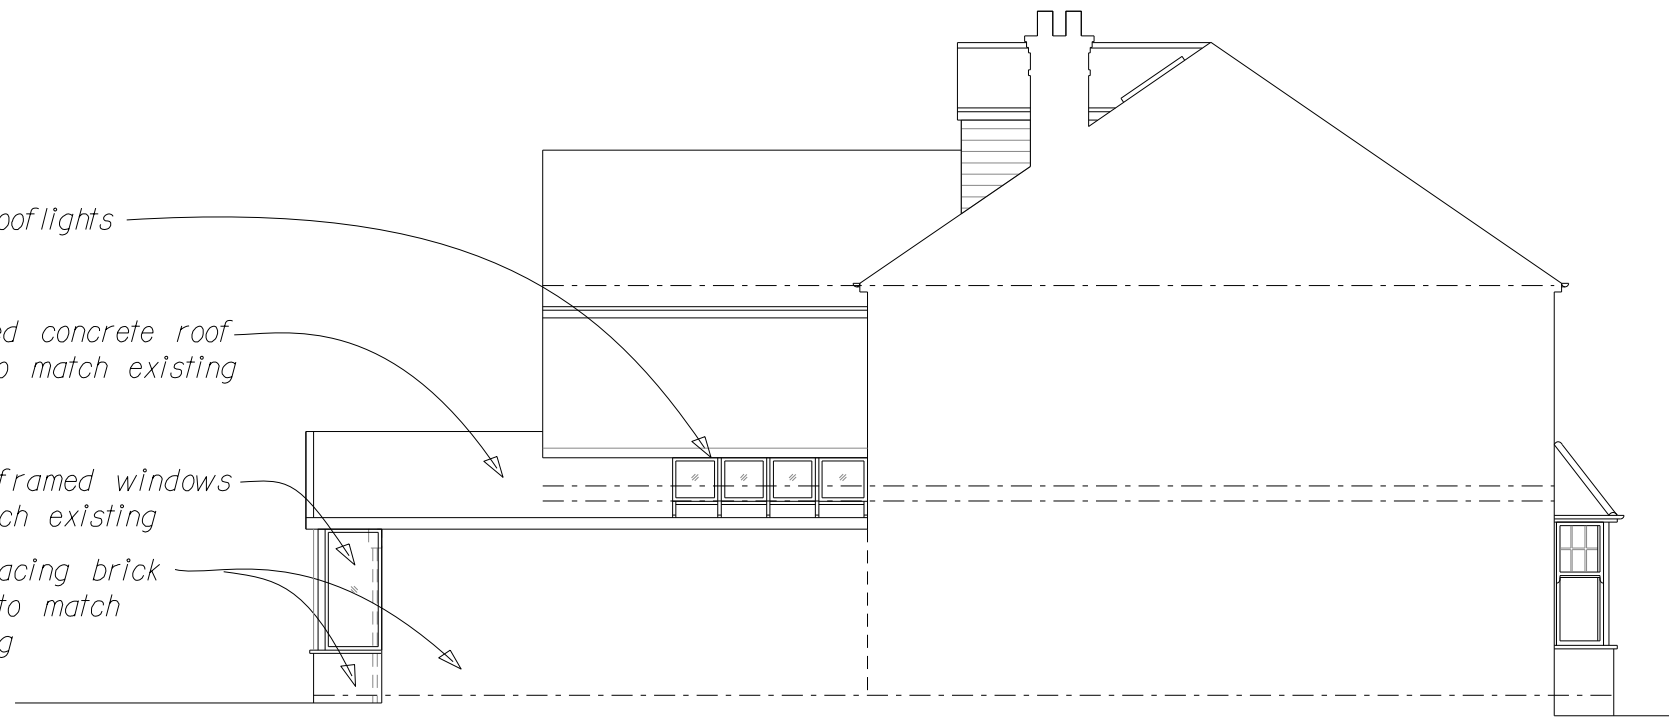

PROPOSED SIDE (SOUTH) ELEVATION

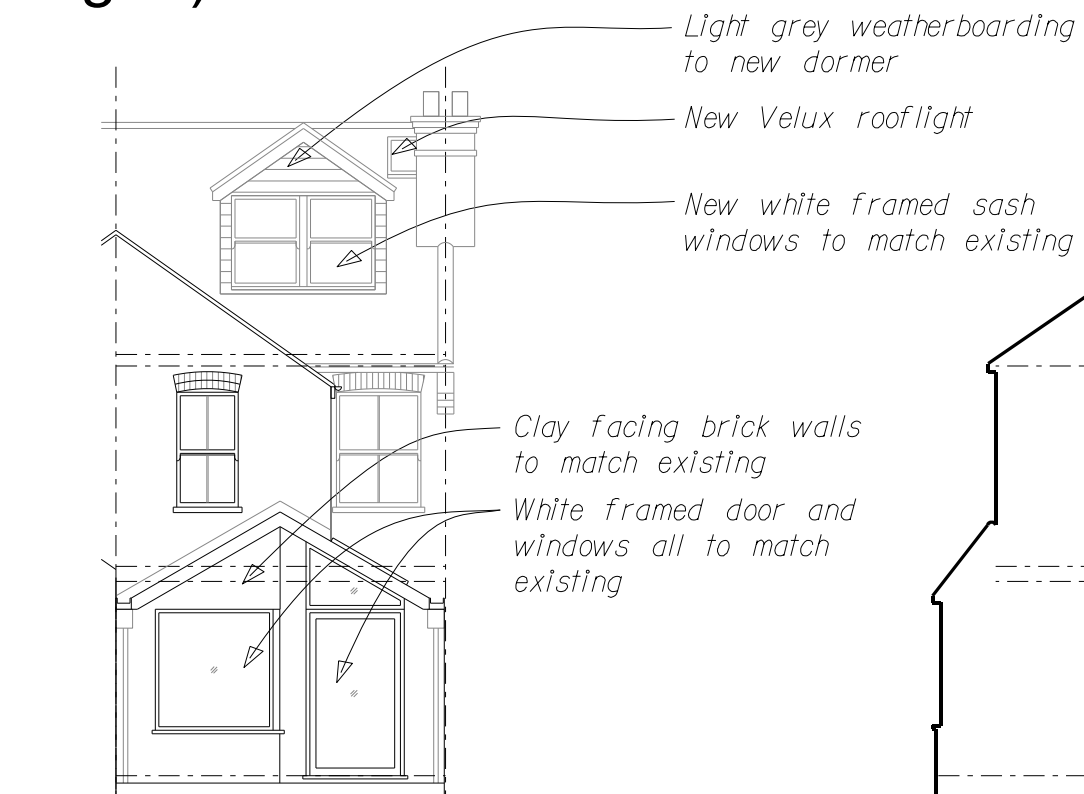

PROPOSED REAR ELEVATION


*Light grey weatherboarding
to new dormer*

New Velux rooflight

*New white framed sash
windows to match existing*

*Clay facing brick walls
to match existing*

*White framed door and
windows all to match
existing*

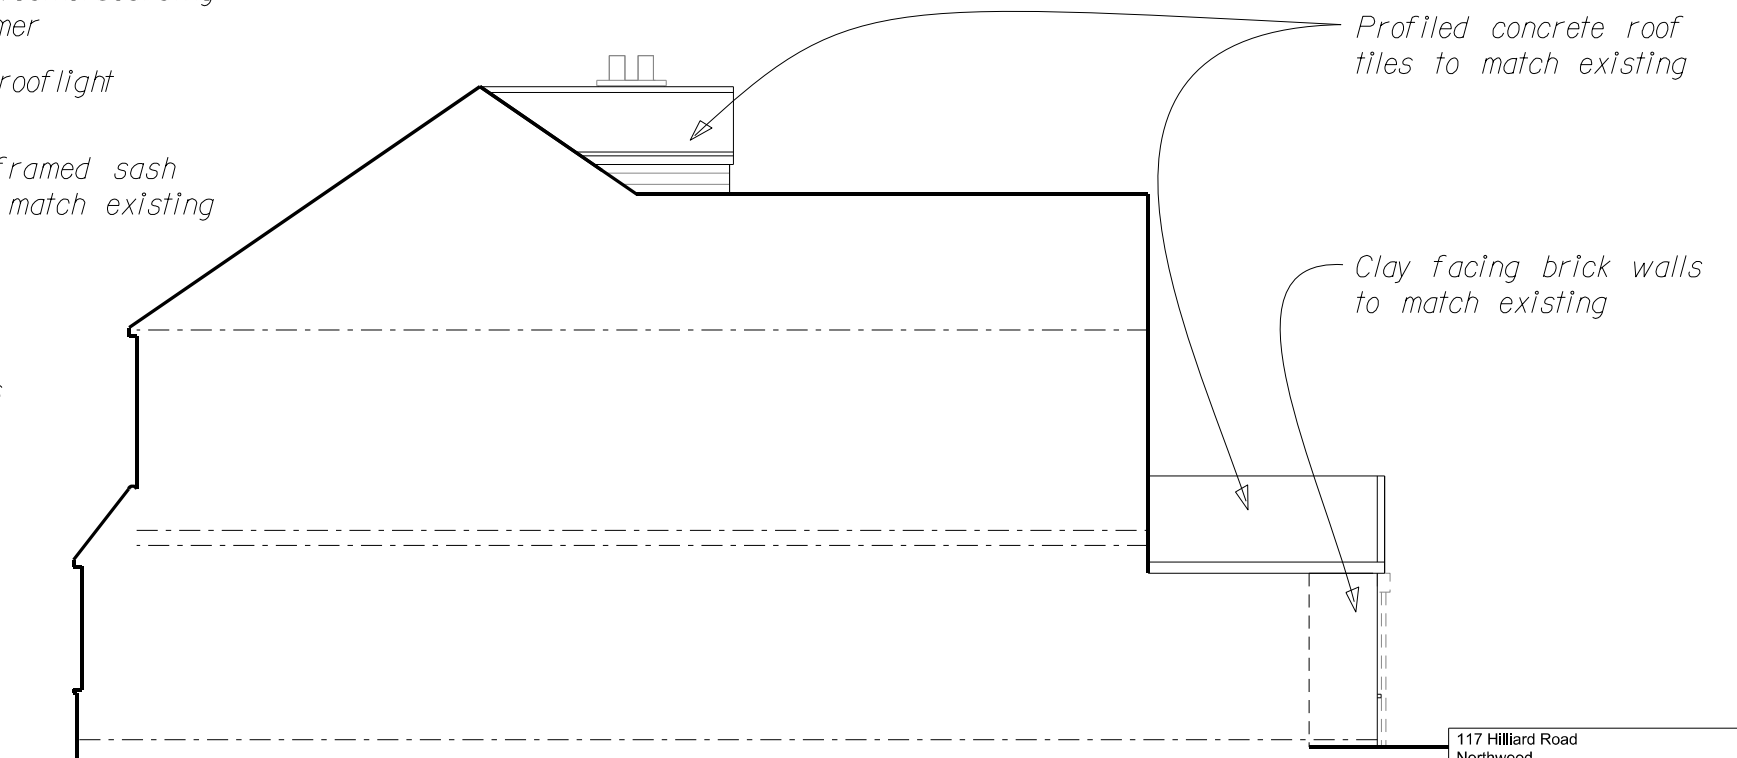

PROPOSED SIDE (NORTH) ELEVATION

*Profiled concrete roof
tiles to match existing*

*Clay facing brick walls
to match existing*

SCALE 1:100 @A3



117 Hilliard Road Northwood Middlesex HA6 1SL FOR Ms Spence			
PROPOSED ELEVATIONS			
1:100@A3	DEC '22	DRAWN	INSPECTED
SEN	05	-	-
BLACKWOOD - ARCHITECTS			
3 Carrera House Gatehouse Close Aylesbury HP19 8DP			
Tel: 01296 399959			