




117 Hiliard Road

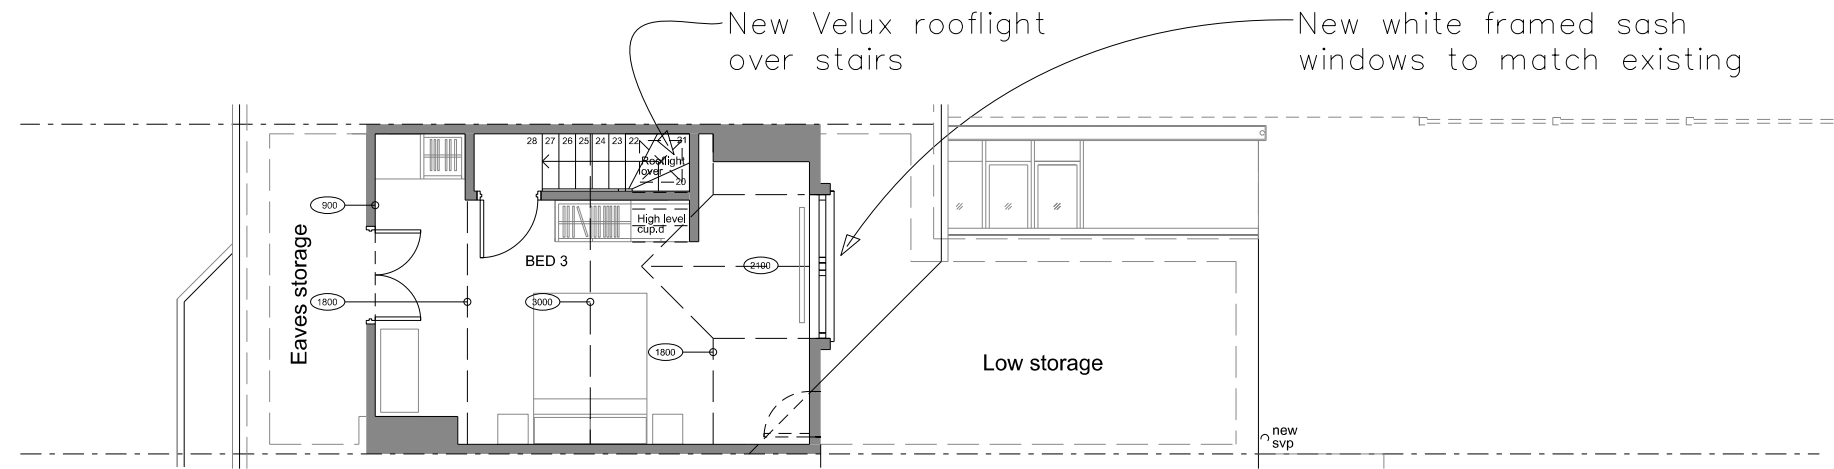


PROPOSED SECOND FLOOR PLAN

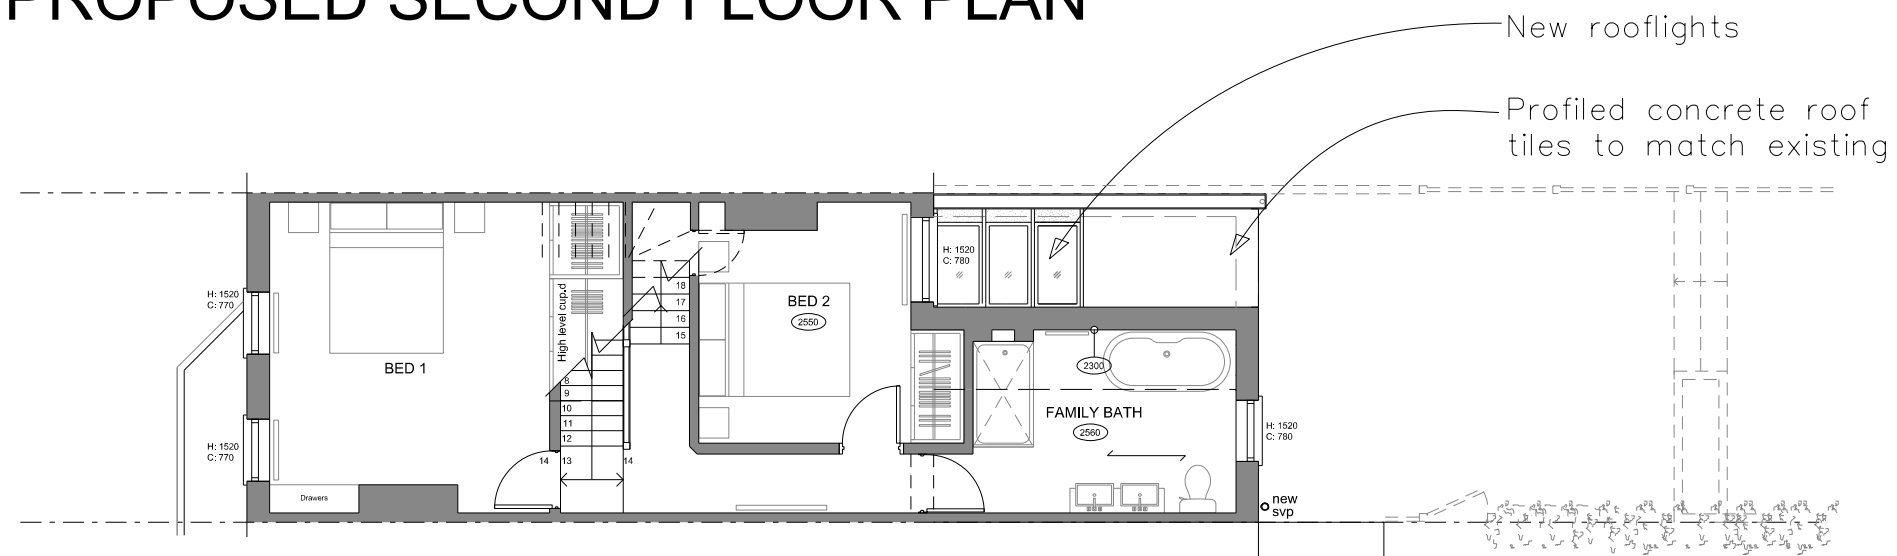

PROPOSED FIRST FLOOR PLAN

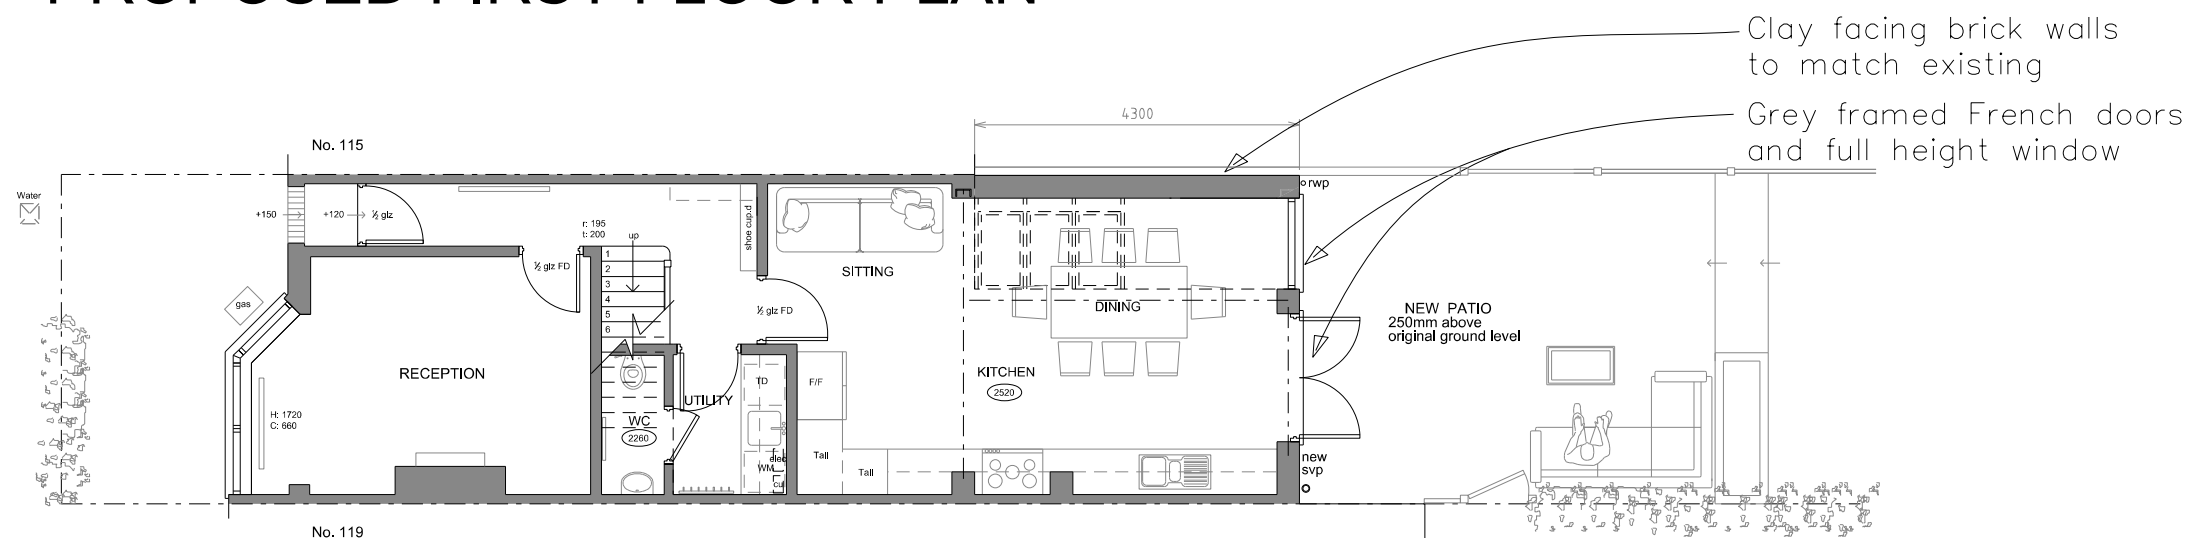

PROPOSED GROUND FLOOR PLAN

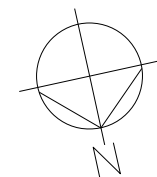

SCALE 1:100 @A3



Rev B 23-06-23 Rear extension removed

Rev A 8-3-23 Height of rear terrace confirmed

117 Hiliard Road
Northwood
Middlesex
HA6 1SL
FOR Ms Spence

PROPOSED FLOOR PLANS

1:100@A3	DEC '22	DRAWN	REPECTED
SEN	04	B	

BLACKWOOD - ARCHITECTS
3 Carrera House
Gatehouse Close
Aylesbury HP19 8DP
Tel: 01296 399959