


PROPOSED FRONT ELEVATION
(unchanged)

PROPOSED SIDE (SOUTH) ELEVATION

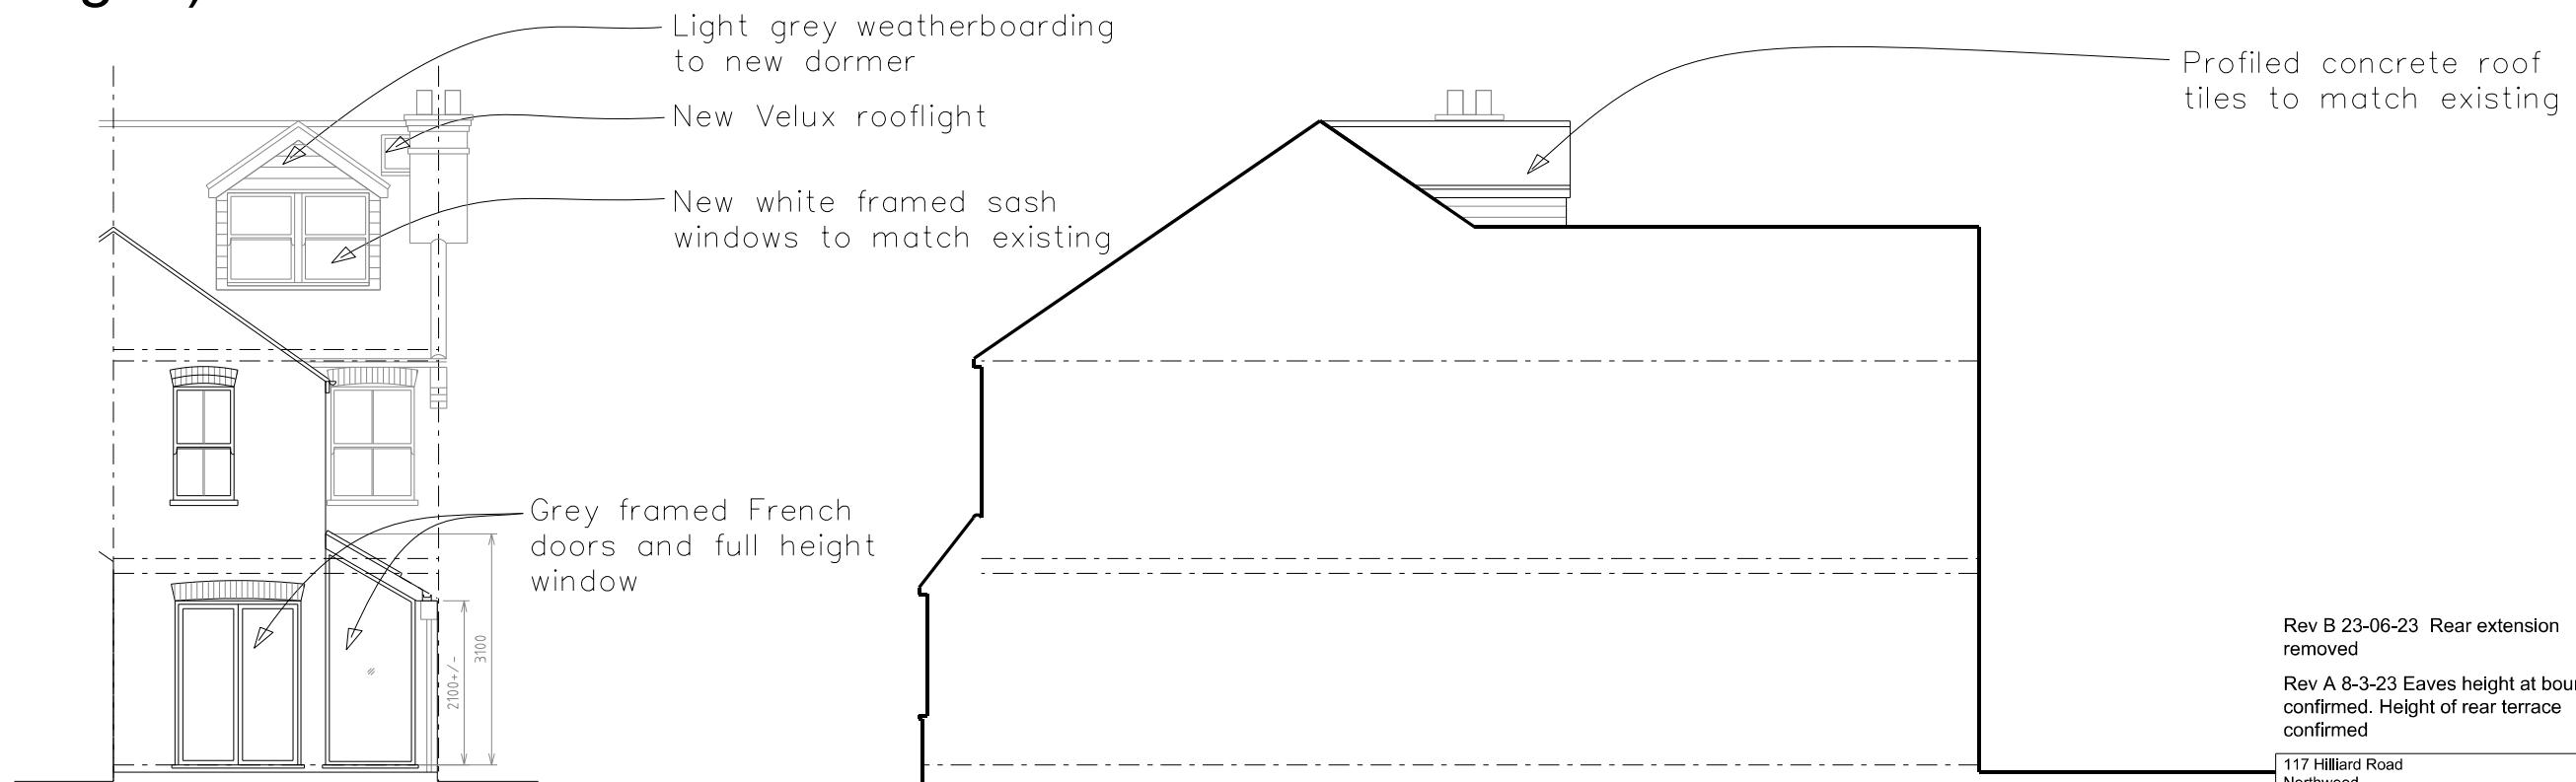

PROPOSED REAR ELEVATION

PROPOSED SIDE (NORTH) ELEVATION

SCALE 1:100 @A3
0 0.5 1 2 5m

1:100 @A3	DEC '22	DRAWN	INSPECTED
SEN	05	B	
BLACKWOOD - ARCHITECTS			
3 Carrera House Gatehouse Close Aylesbury HP19 8DP			

Tel: 01296 399959