





Existing front elevation

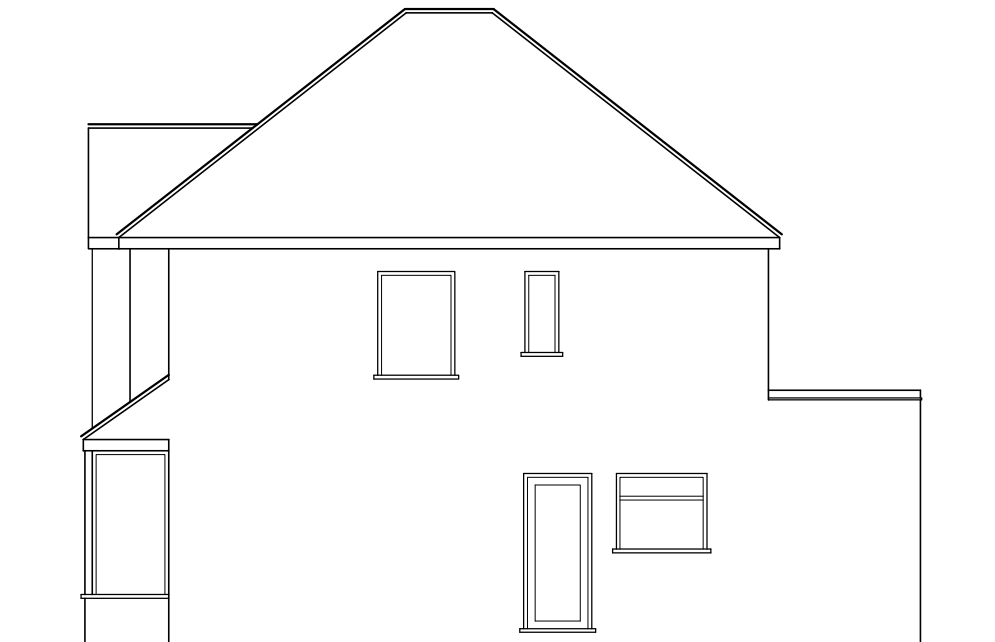


Existing side elevation



Existing rear elevation

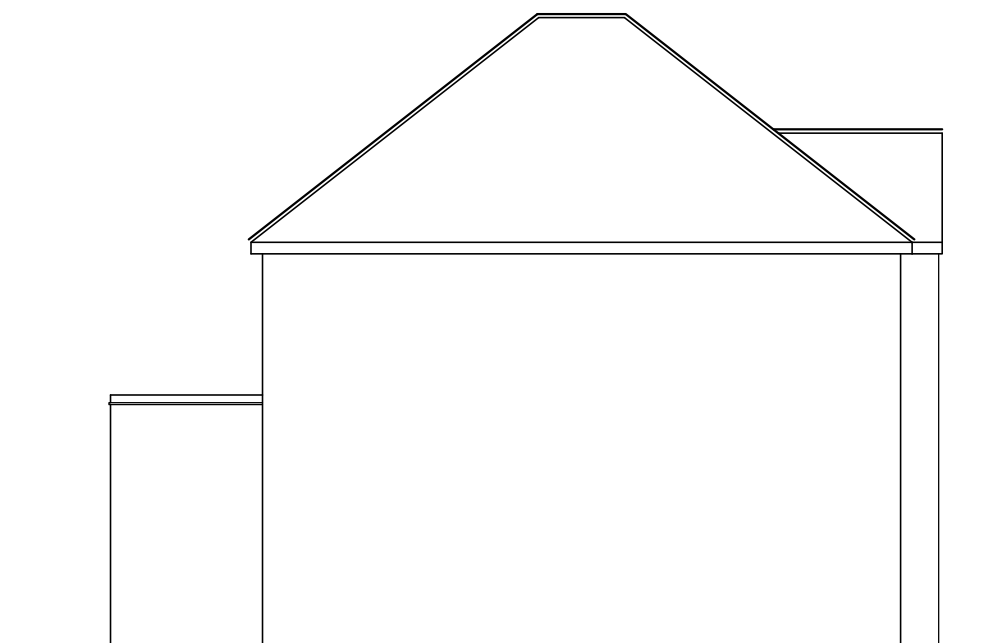

Existing side elevation

 

Revisions:		
ABA Chartered Surveyors 49 The Green, Southall UB2 4AR email:aba@aujla.co.uk Tel: 020 8574 3535		
scale 1:100 @A3	title Existing elevations.	
date 09/03/21		
drg no 2114-ex-01	rev	site 49 St Martins Approach, Ruislip.