




PROPOSED FRONT ELEVATION

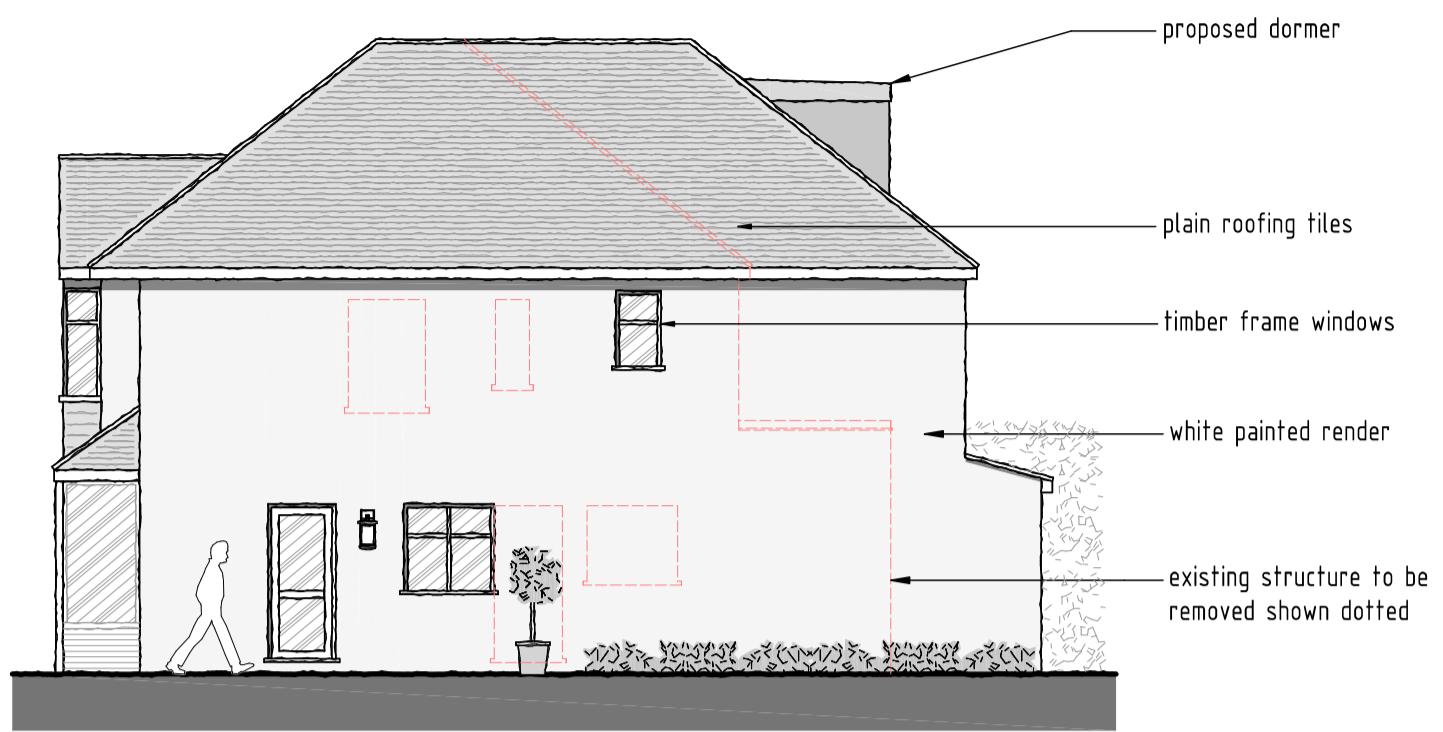


PROPOSED SIDE ELEVATION

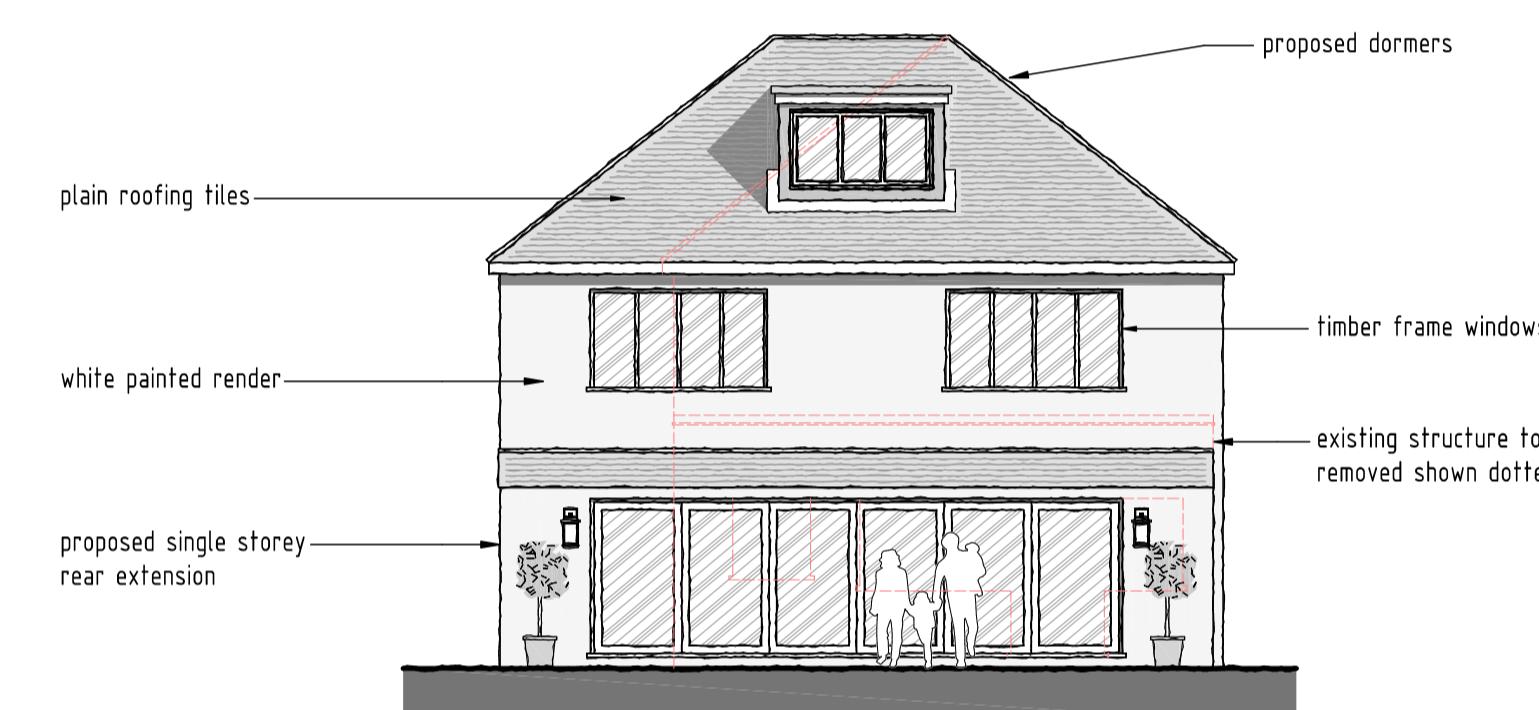

PROPOSED REAR ELEVATION

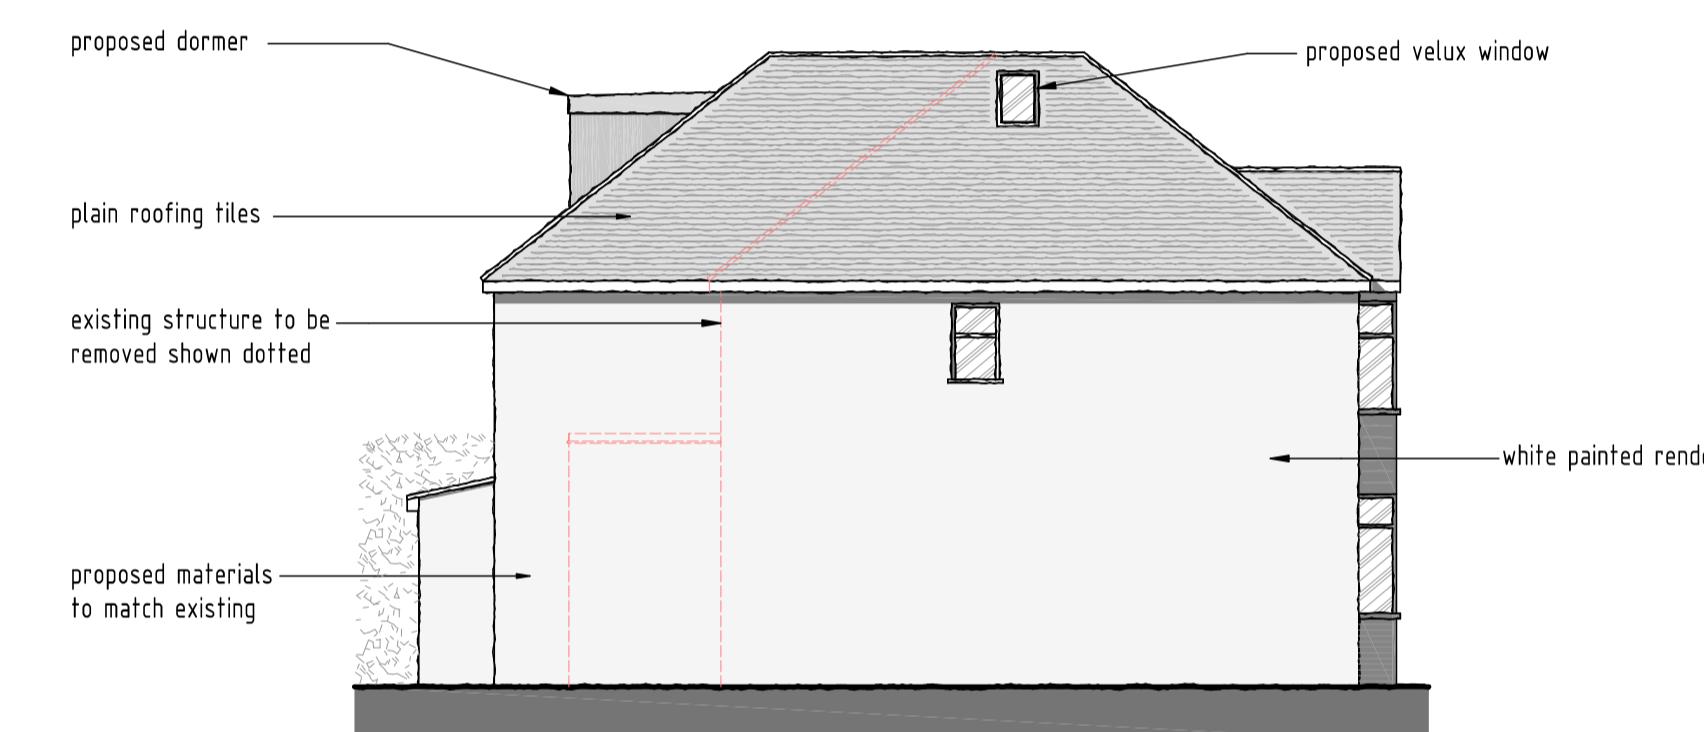


PROPOSED SIDE ELEVATION

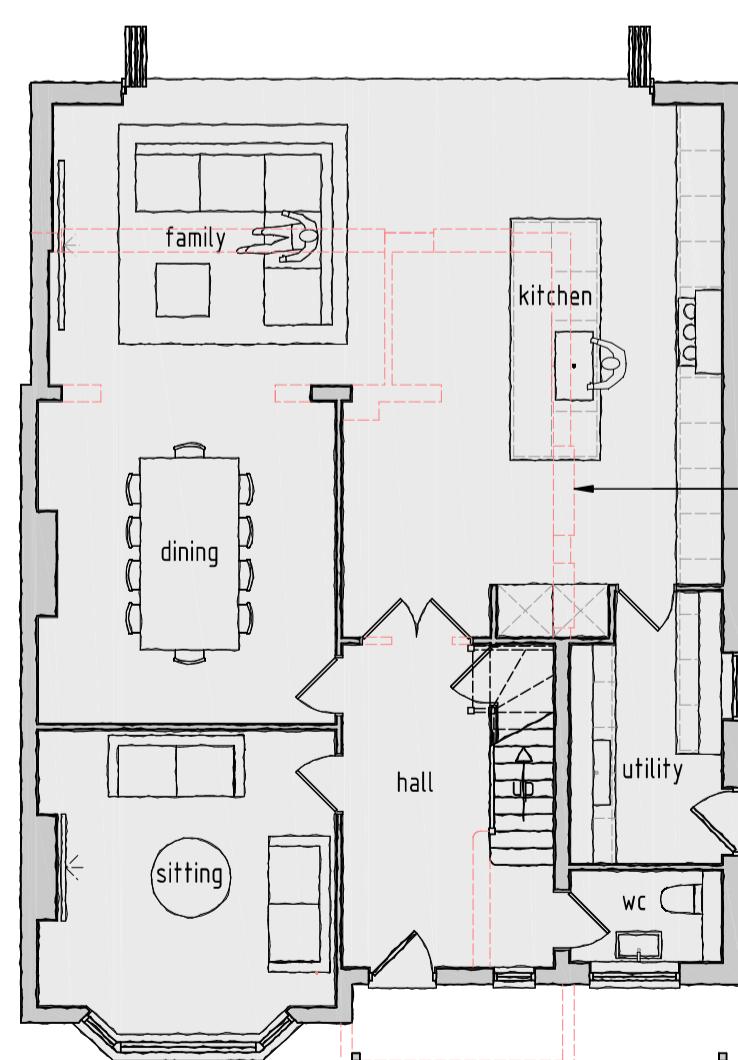

PROPOSED GROUND FLOOR PLAN



PROPOSED FIRST FLOOR PLAN

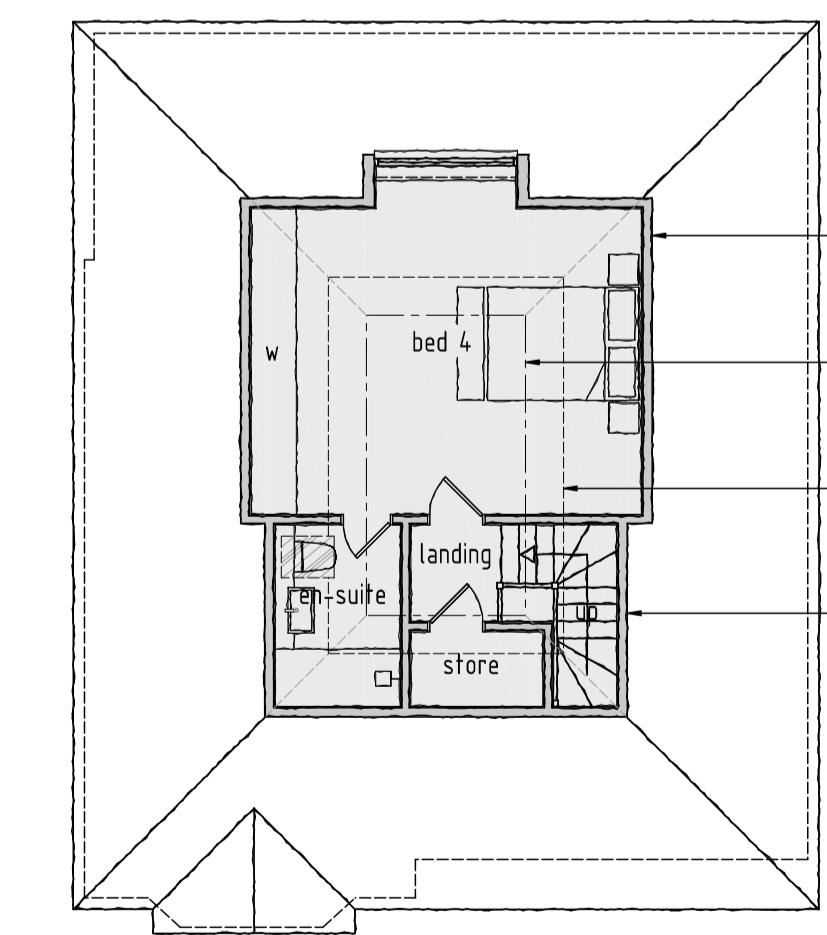

PROPOSED ROOF PLAN

rev: date: description:  
scale: 1:100 A1 date: 15/01/2025  
drawing no: 1504/P/3 drawn: RS

drawing: PROPOSED PLANS  
AND ELEVATIONS  
project: 49 ST MARTIN'S APPROACH,  
RUISLIP, HA4 7QH  
client: MR & MRS ROBBINS

DDA

DUSEK DESIGN ASSOCIATES LTD  
ARCHITECTURE + PLANNING

01895 831 103  
info@dusek.co.uk  
www.dusek.co.uk

print history: Wednesday, 15 January, 2025 15:30:00  
User: Rachel Surman (DDA Team - Document) 01895 831 103 49 ST MARTIN'S APPROACH, RUISLIP, HA4 7QH - 1504/P/3

SCALE BAR (m)  
0 2 4 6 8 10