




PROPOSED FRONT ELEVATION

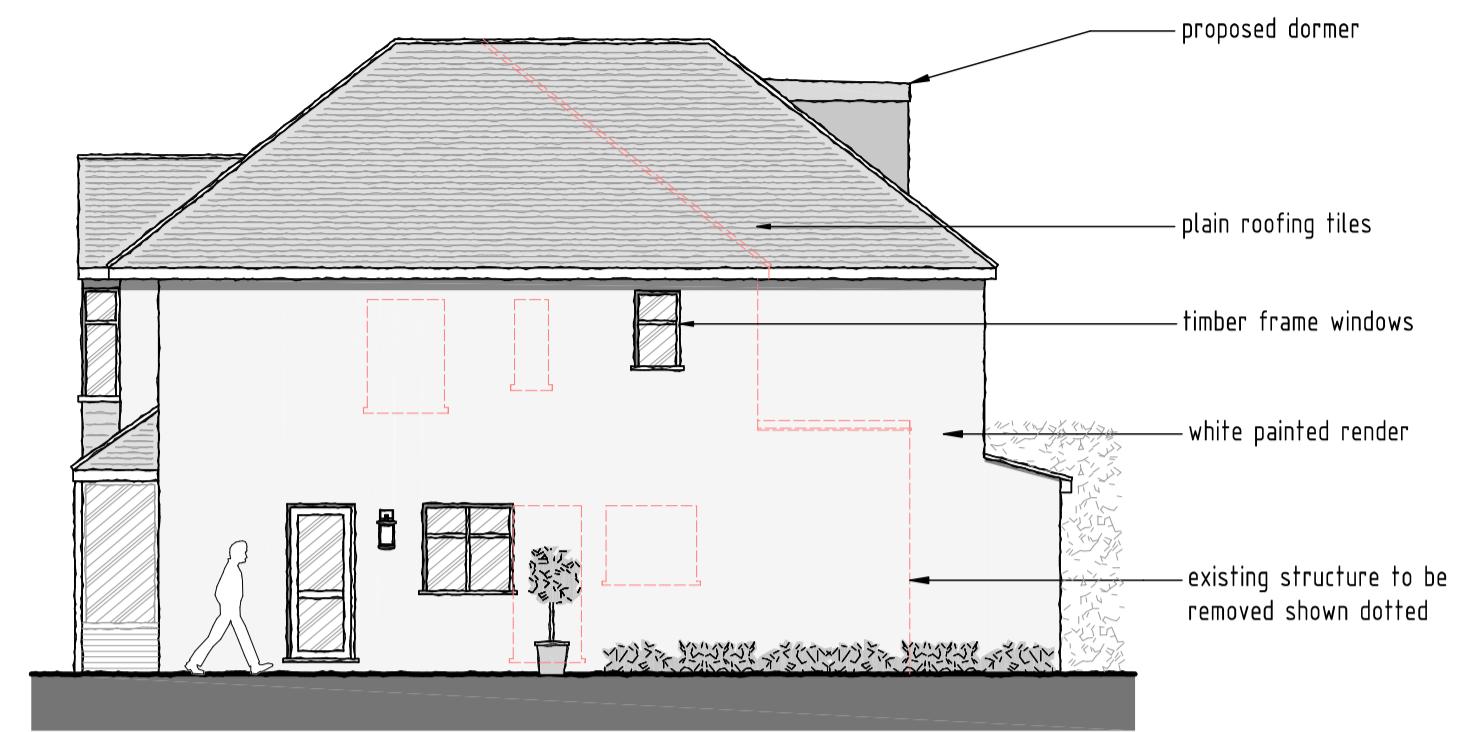


PROPOSED SIDE ELEVATION

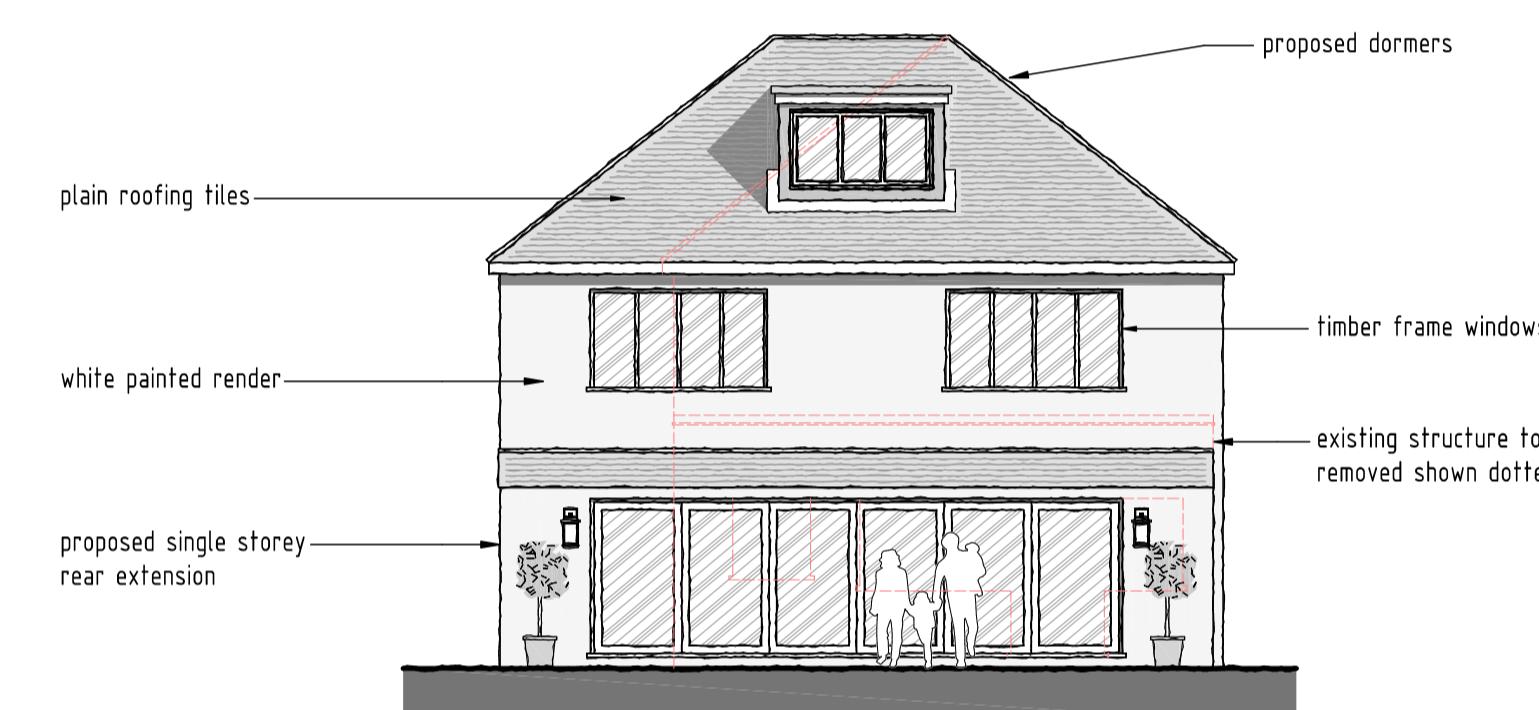


PROPOSED REAR ELEVATION

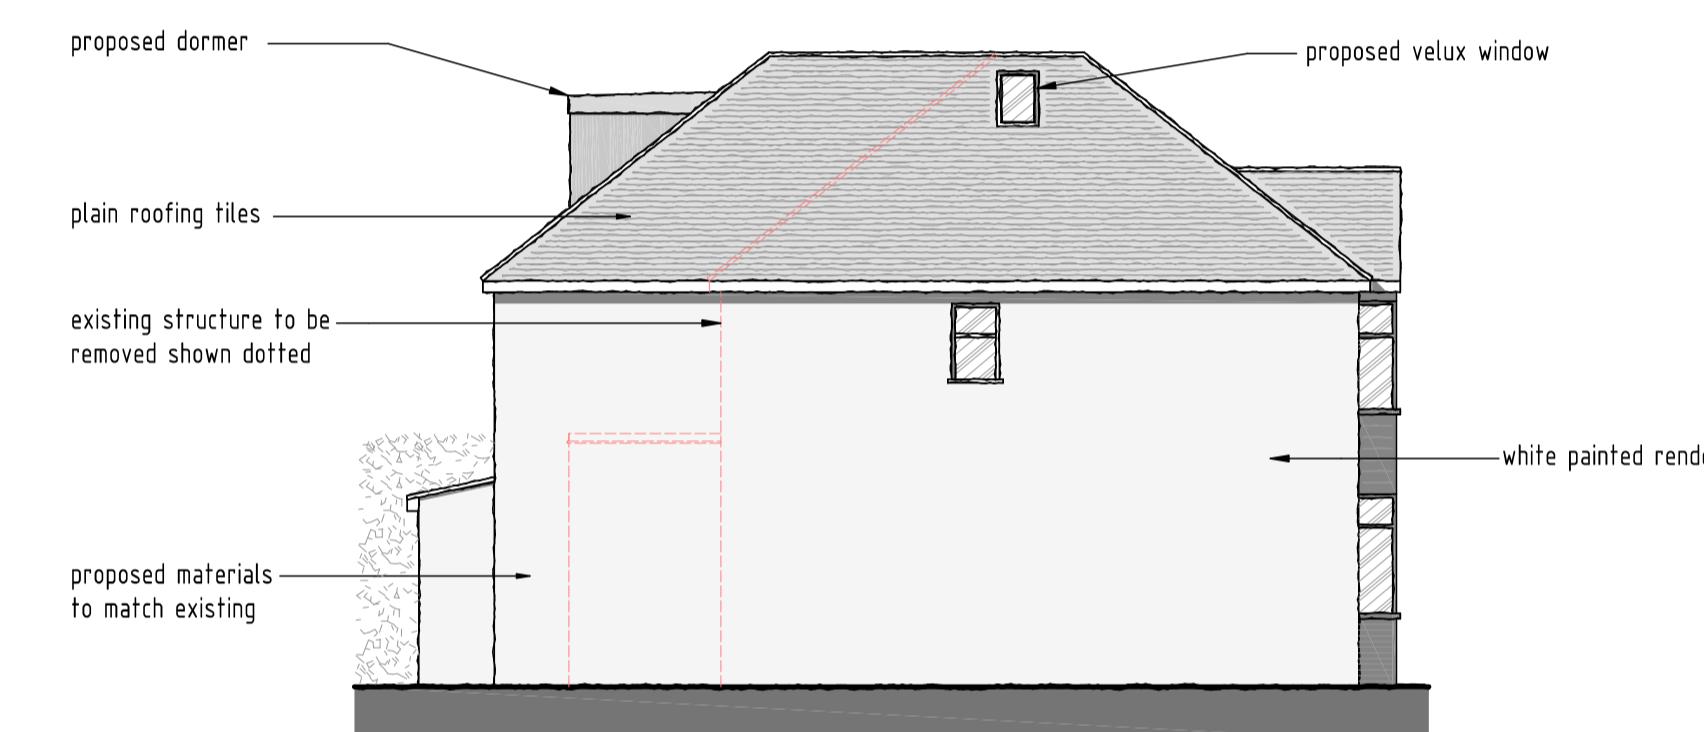


PROPOSED SIDE ELEVATION

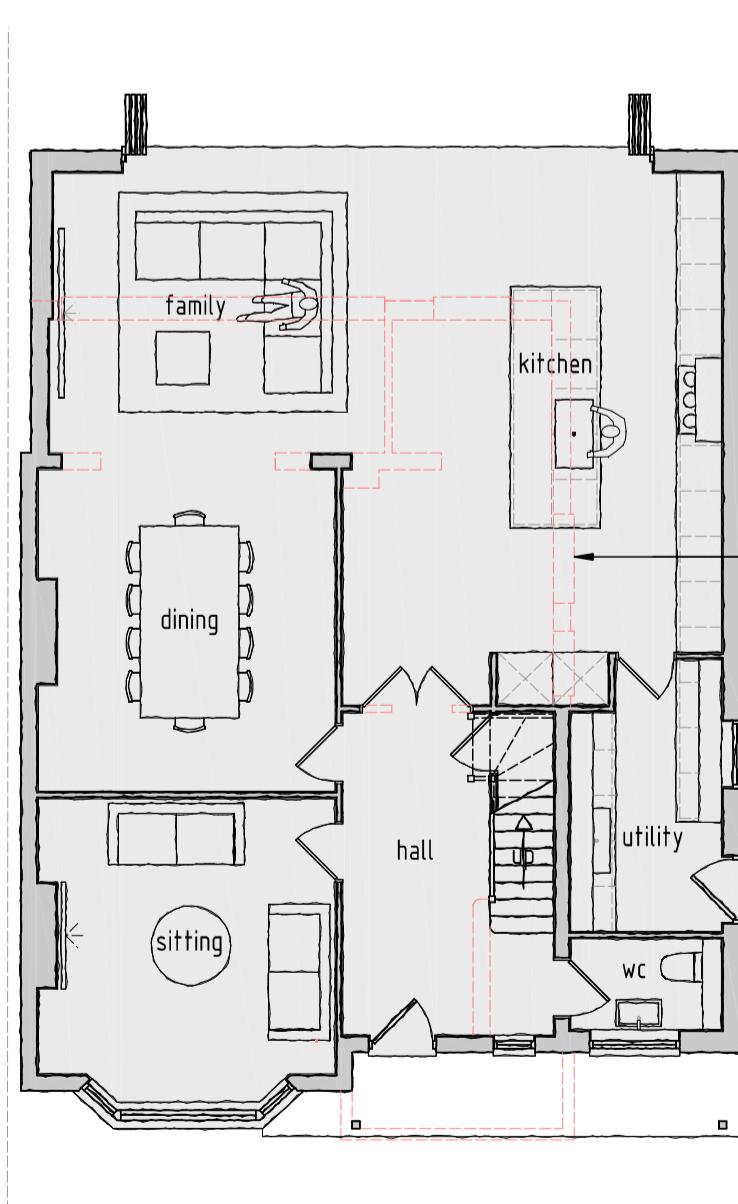

PROPOSED GROUND FLOOR PLAN

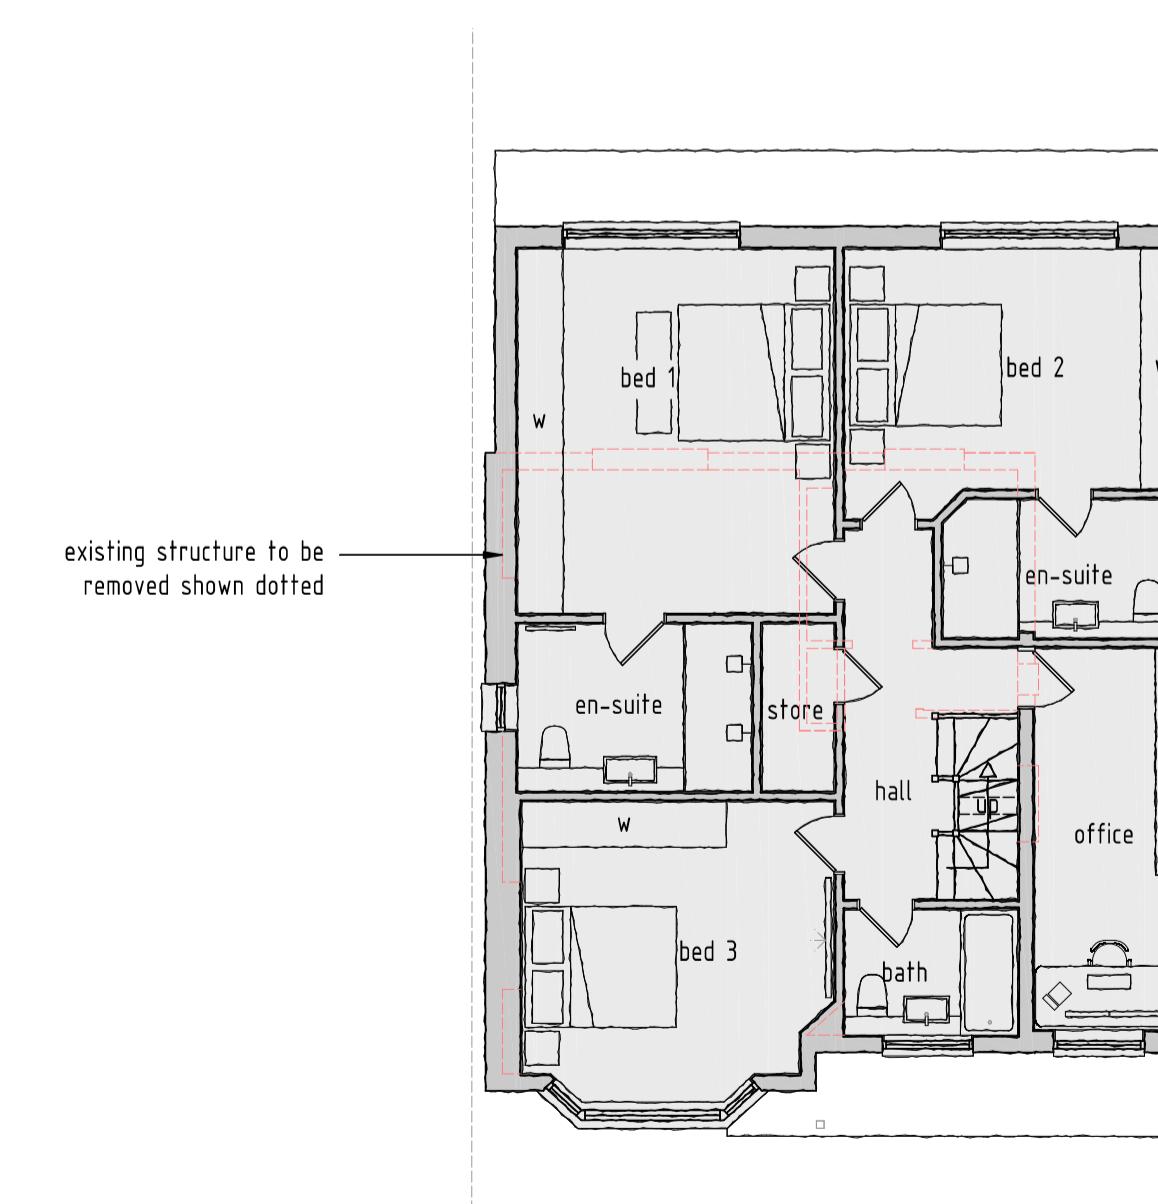

PROPOSED FIRST FLOOR PLAN

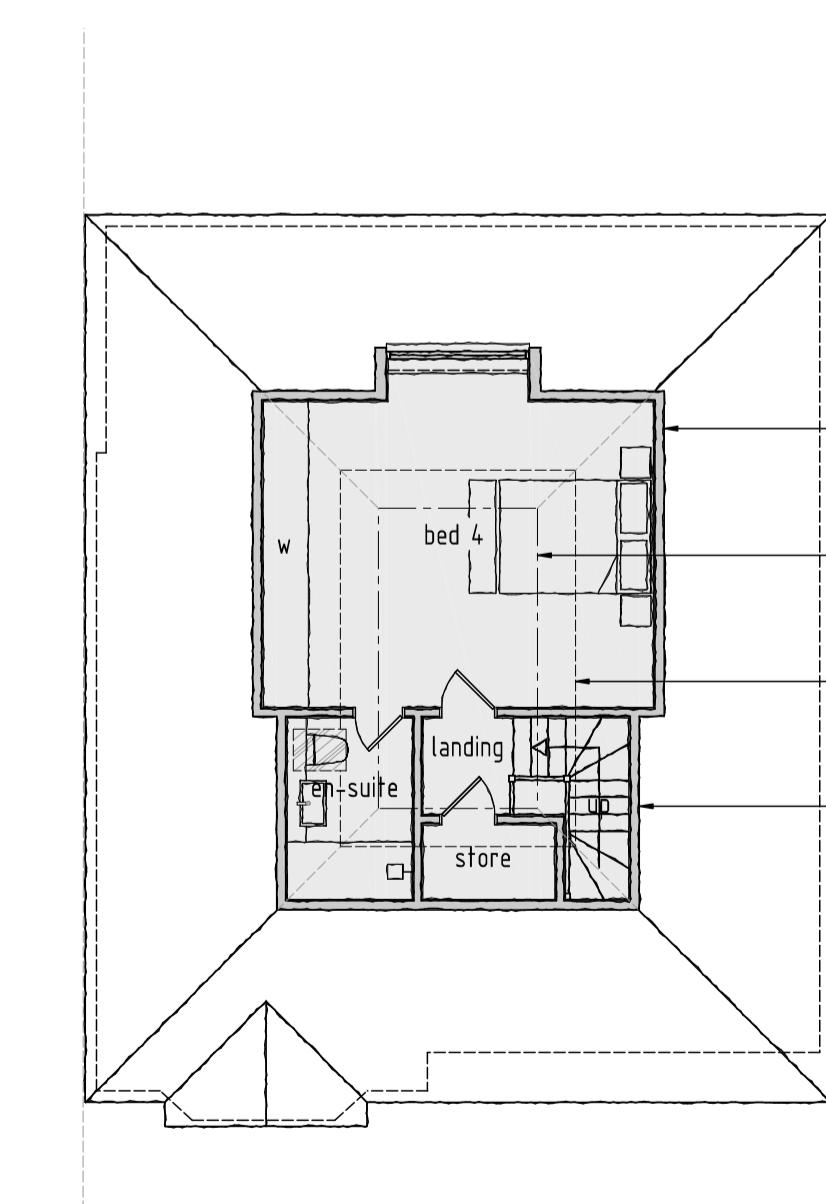

PROPOSED ROOF PLAN

A	13/02/2025	Site boundary line added
rev:	date:	description:
scale:	1 : 100	A1 date: 15 / 01 / 2025
drawing no:	1504 / P / 3A	drawn: RS
drawing:	PROPOSED PLANS AND ELEVATIONS	
project:	49 ST MARTIN'S APPROACH, RUISLIP, HA4 7QH	
client:	MR & MRS ROBBINS	

DDA

DUSEK DESIGN ASSOCIATES LTD
ARCHITECTURE + PLANNING01895 831 103
info@dusek.co.uk
www.dusek.co.uk