


19 Shepiston Lane


17 Shepiston Lane

19 Shepiston Lane


17 Shepiston Lane

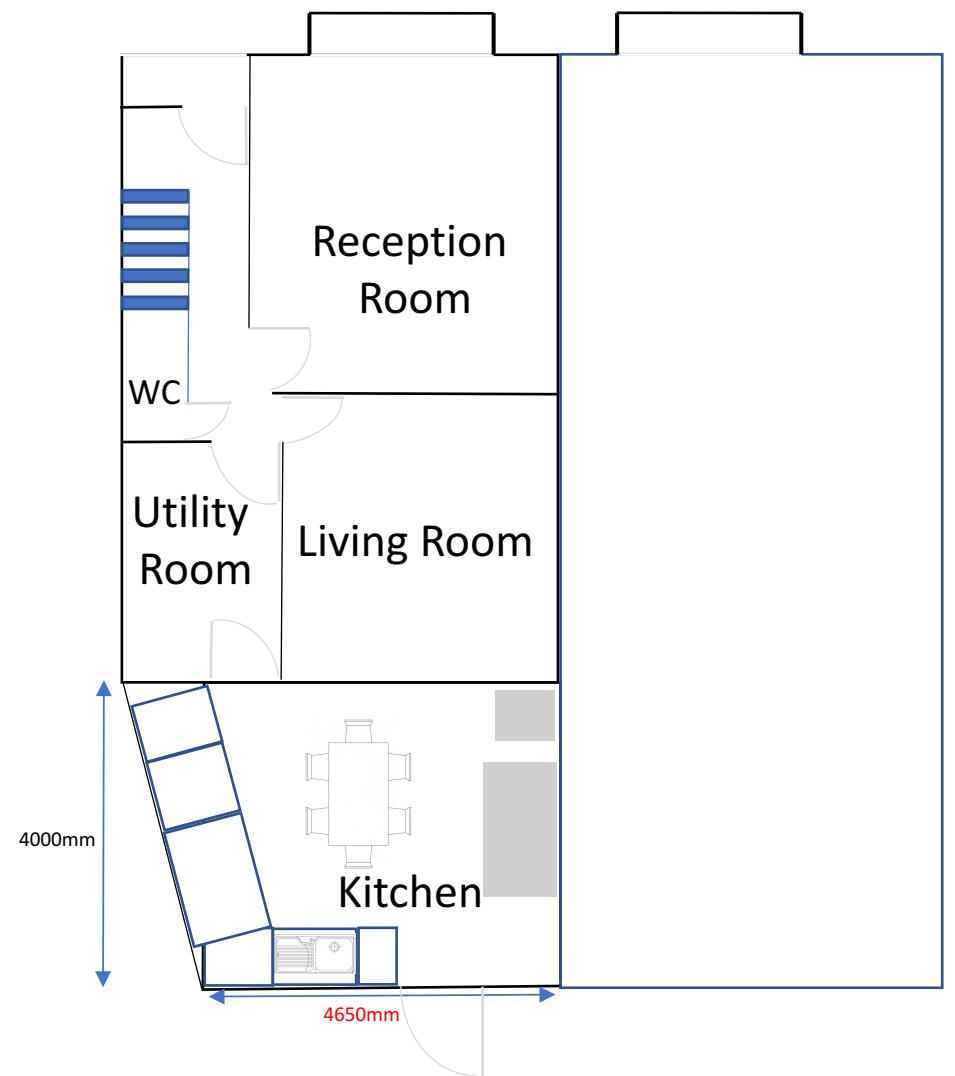

Scale: 1:100

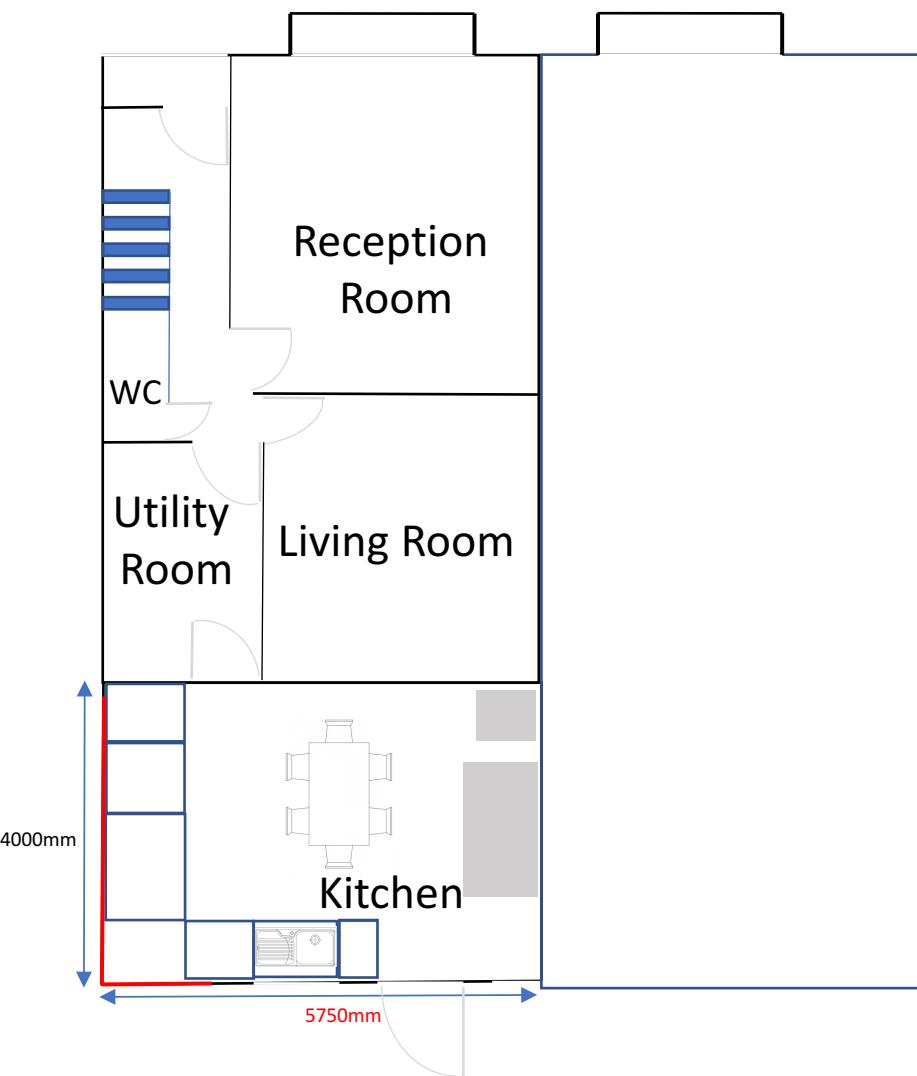

19 Shepiston Lane, Hayes, UB3 1LW

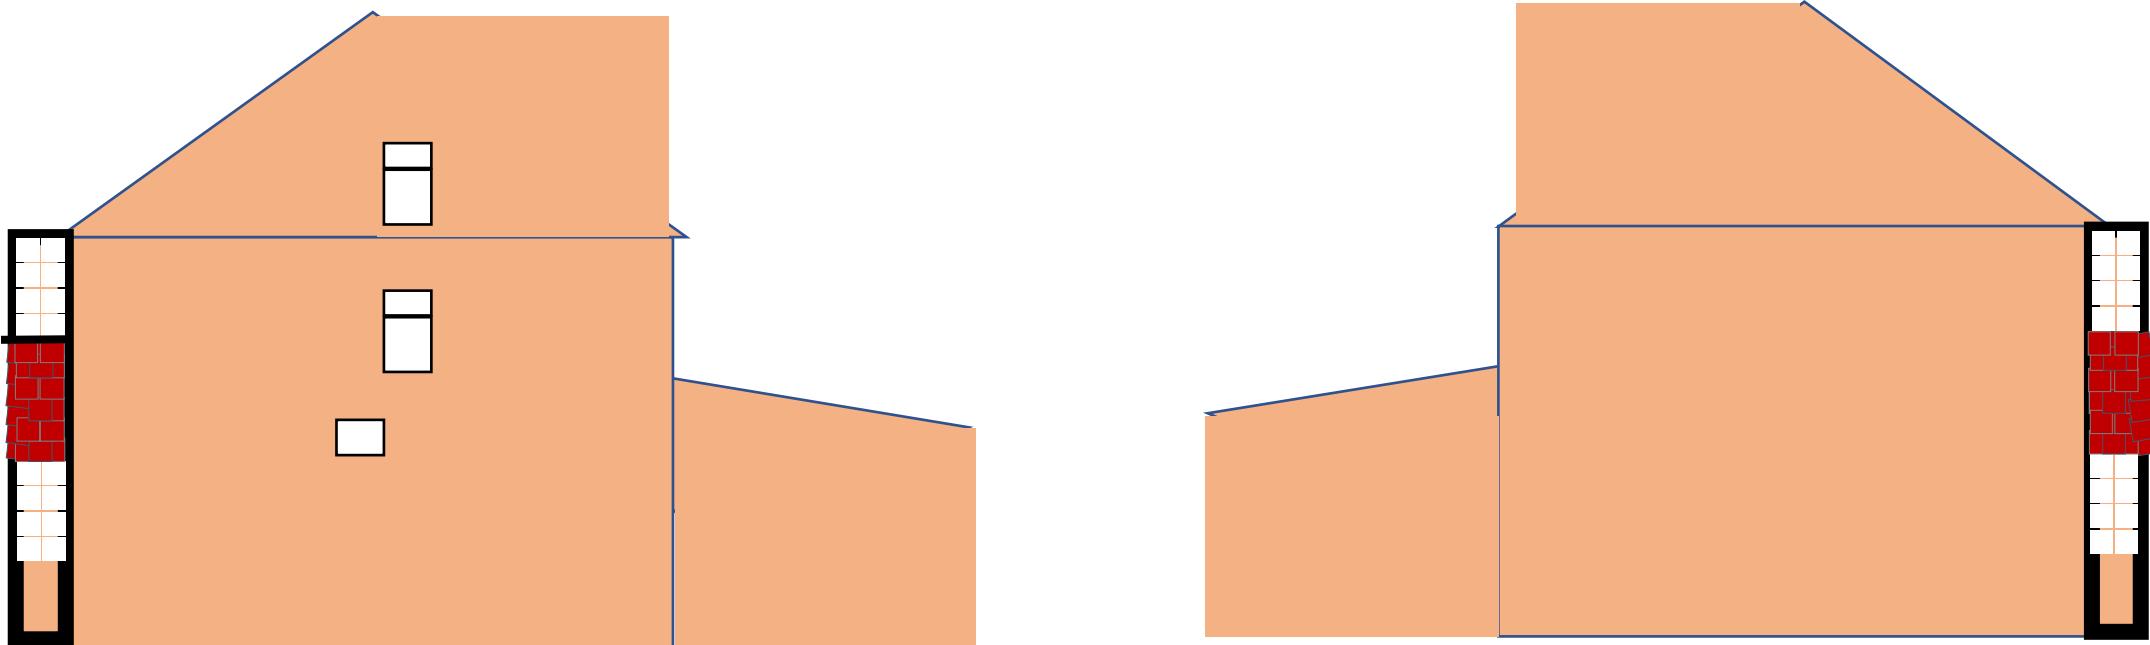


Existing Side Elevations



Scale: 1:100

19 Shepiston Lane, Hayes, UB3 1LW


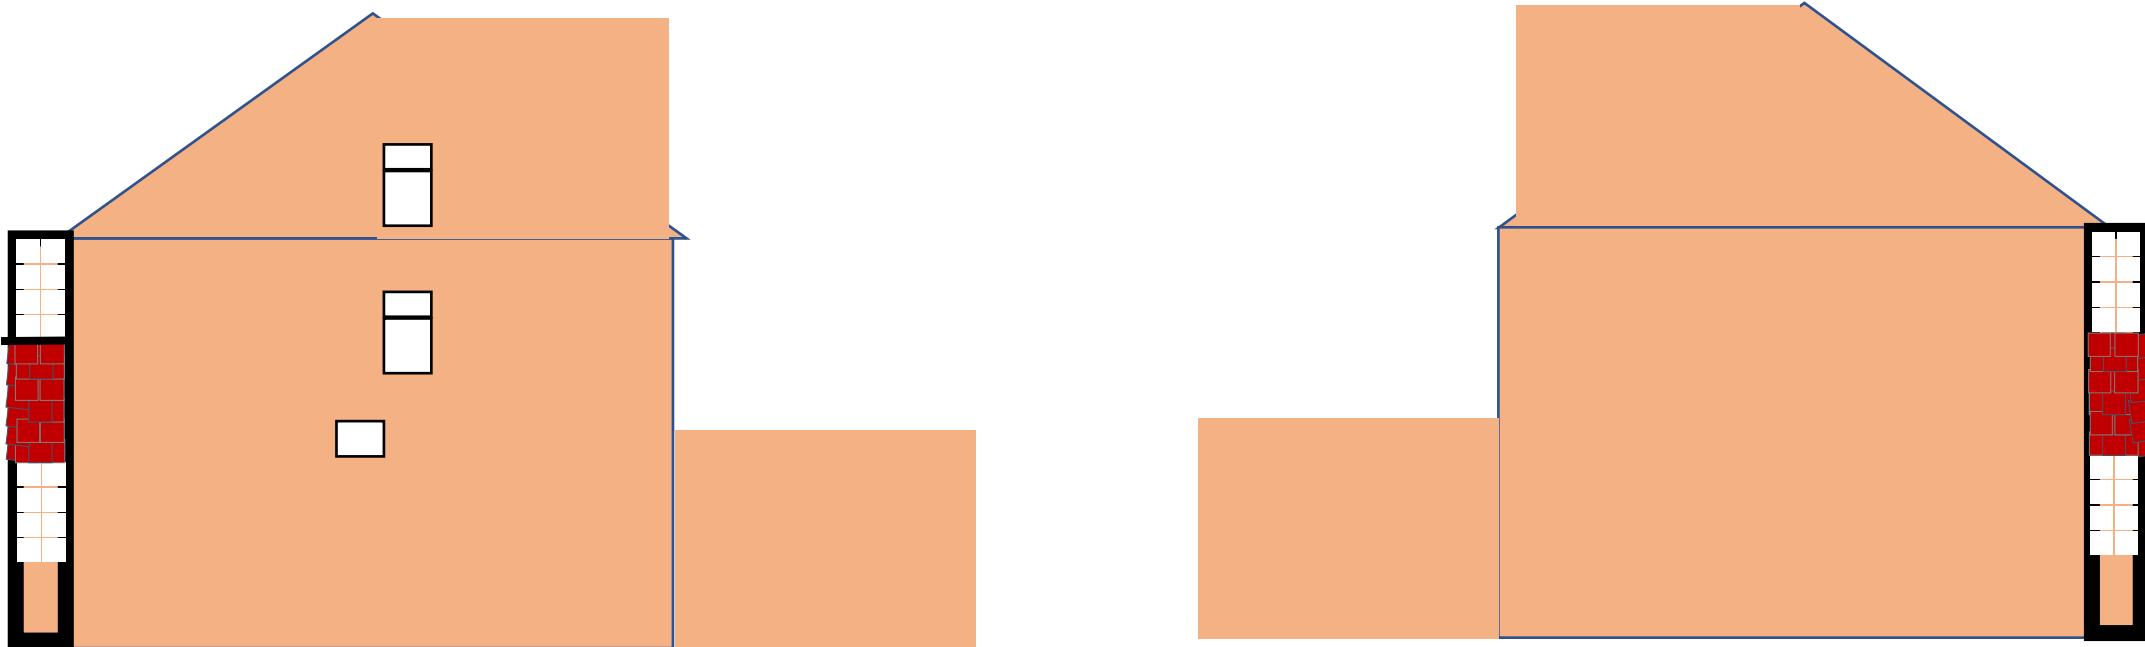


Proposed Side Elevations




Scale: 1:100

19 Shepiston Lane, Hayes, UB3 1LW

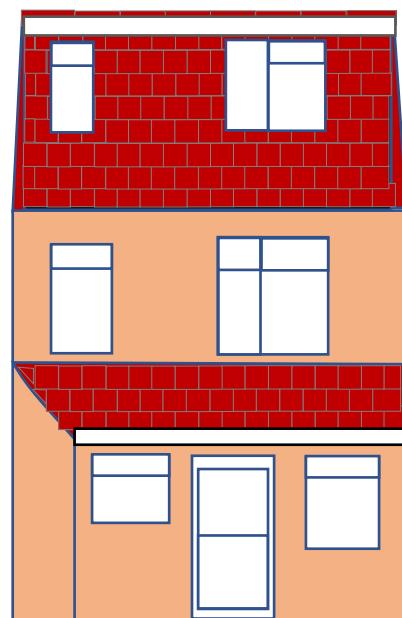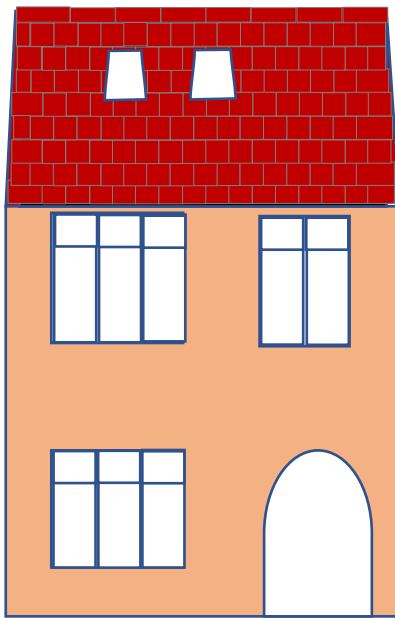

Existing
Front Elevation. - Rear Elevation

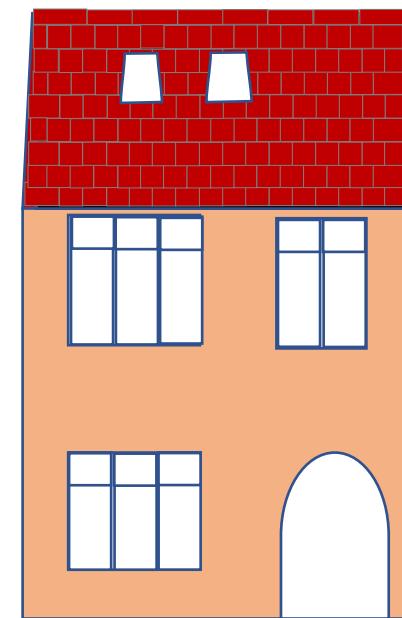

Proposed
Front Elevation. - Rear Elevation



Scale: 1:100