


N
↑

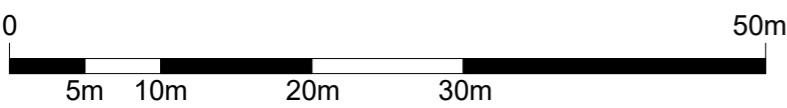

Existing



Approved under planning application
:48088/APP/2022/3820

THE
MARKET
DESIGN & BUILD
A TRUE DESIGN & BUILD COMPANY

320 High Street
Harlington, Hayes,
Middlesex,
UB3 5DU



t:0203 432 5269

www.themarketdesignbuild.com
info@themarketdesignbuild.com

General Notes:

Copyright The Market Design & Build. No implied licence exists. This drawing should not be used to calculate areas for the purposes of valuation. Do not scale this drawing. All dimensions to be checked on the site by the contractor and such dimensions to be their responsibility. All work must comply with relevant British Standards and Building Regulations requirements. Drawing errors and omissions to be reported to the architect. To be read in conjunction with Architect's specification and other consultant information. All fixed furniture drawn is for guidance only. Refer to separate drawings and schedules.

Drawing Status:

PLANNING

NOT FOR CONSTRUCTION

Rev.	Description	by	Date
P1	Rev 1	PN	31/07/2024
P2	Material amendment	PN	02/07/2024

Project Name
10 The Broadwalk HA6 2XD

Clients Name
Jeet Ruparelia


Drawing Title
Block Plan - Existing and Approved

NMA
Scale
1:100@A3 Date
JULY 2024 Drawn By

Drawing Number
220015 A130

Issue Date
02/07/2024 Checked
PN Revision
P2

N
↑

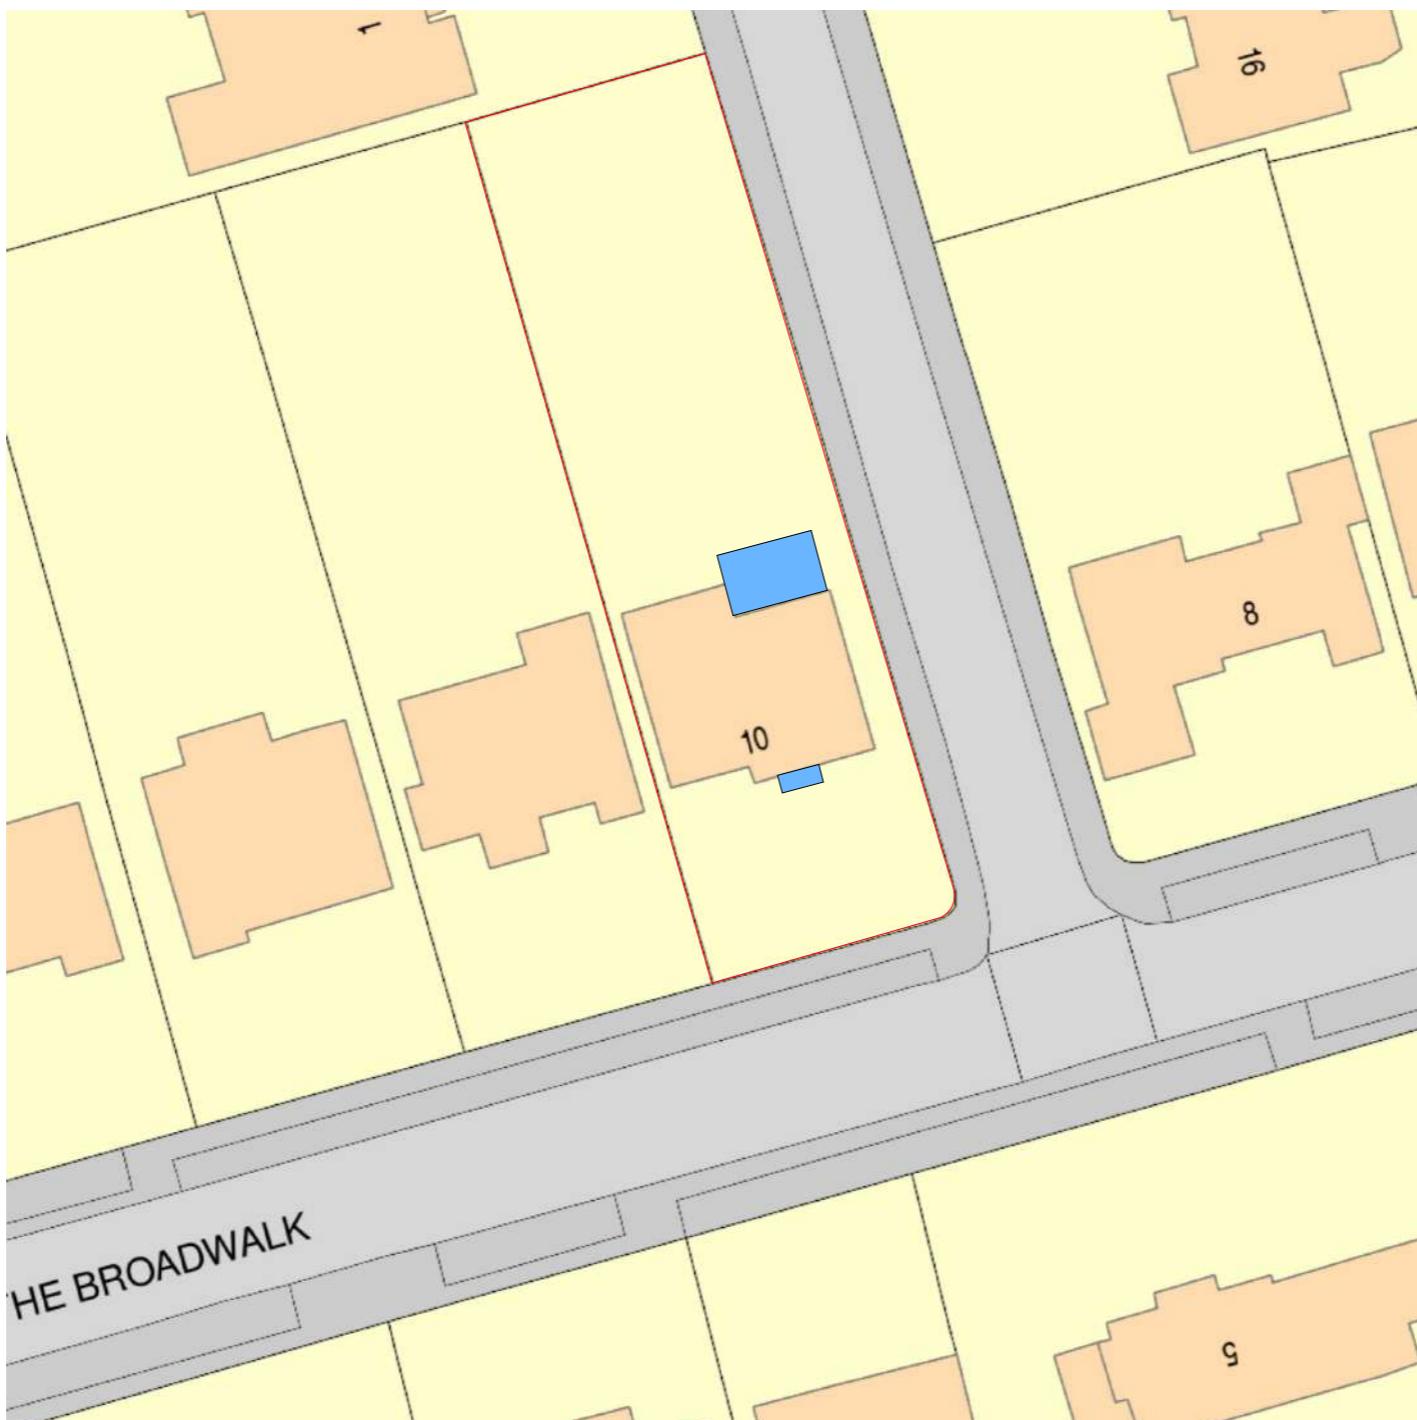

Proposed Block plan

0

A horizontal scale bar with tick marks at 5m, 10m, 20m, and 30m. The scale is marked in increments of 5m, starting from 0m on the left and ending at 35m on the right. The segments between the tick marks are labeled with their respective values: 5m, 10m, 20m, and 30m. The scale bar is a solid black line with white text labels.

THE **MARKET** DESIGN & BUILD



A TRUE DESIGN & BUILD COMPANY

320 High Street
Harlington, Hayes,
Middlesex,
UB3 5DU

t:0203 432 5269

www.themarketdesignbuild.com
info@themarketdesignbuild.com



General Notes:

Copyright The Market Design & Build. No implied licence exists. This drawing should not be used to calculate areas for the purposes of valuation. Do not scale this drawing. All dimensions to be checked on the site by the contractor and such dimensions to be their responsibility. All work must comply with relevant British Standards and Building Regulations requirements. Drawing errors and omissions to be reported to the architect. To be read in conjunction with Architect's specification and other consultant information. All fixed furniture drawn is for guidance only. Refer to separate drawings and schedules.

Drawing Status:

PLANNING

NOT FOR CONSTRUCTION

Project Name
10 The Broadwalk HA6 2XD


Clients Name

Drawing Title
Proposed Block plan - NMA

Scale
1:100@A3 Date
JULY 2024 Drawn By

Drawing Number

220015 A131

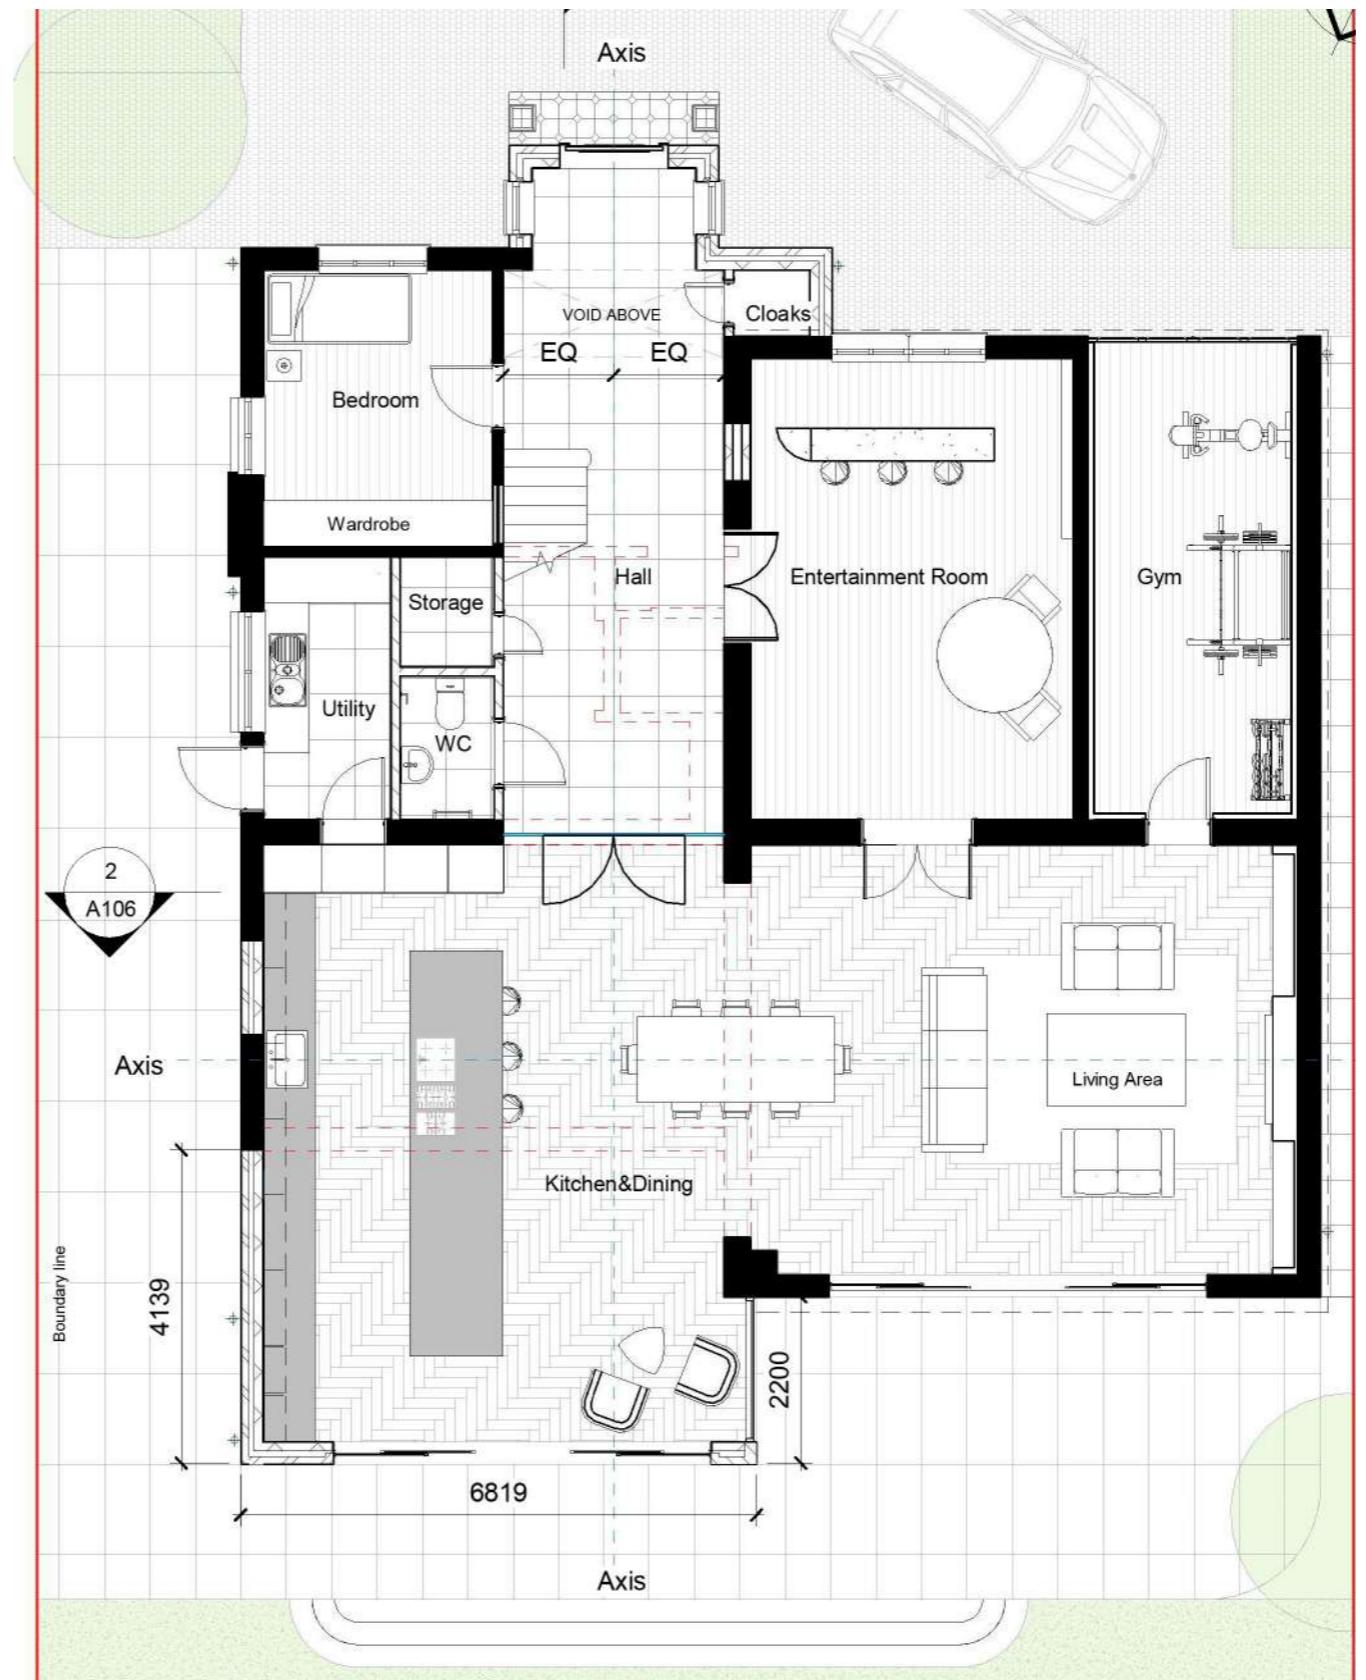

Approved under planning application
148088/APP/2022/3820

General Notes:

Copyright The Market Design & Build. No implied licence exists. This drawing should not be used to calculate areas for the purposes of valuation. Do not scale this drawing. All dimensions to be checked on the site by the contractor and such dimensions to be their responsibility. All work must comply with relevant British Standards and Building Regulations requirements. Drawing errors and omissions to be reported to the architect. To be read in conjunction with Architect's specification and other consultant information. All fixed furniture drawn is for guidance only. Refer to separate drawings and schedules.

Drawing Status:

PLANNING

NOT FOR CONSTRUCTION

Project Name
10 The Broadwalk HA6 2XD


Clients Name

Drawing Title
Ground floor - Existing and Approved



Scale 1:100@A3	Date JULY 2024	Drawn By
-------------------	-------------------	----------

Drawing Number
220015 A112

Issue Date 02/07/2024	Checked PN	Revision P2
--------------------------	---------------	----------------

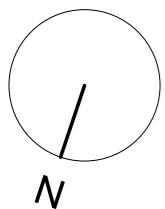

Proposed

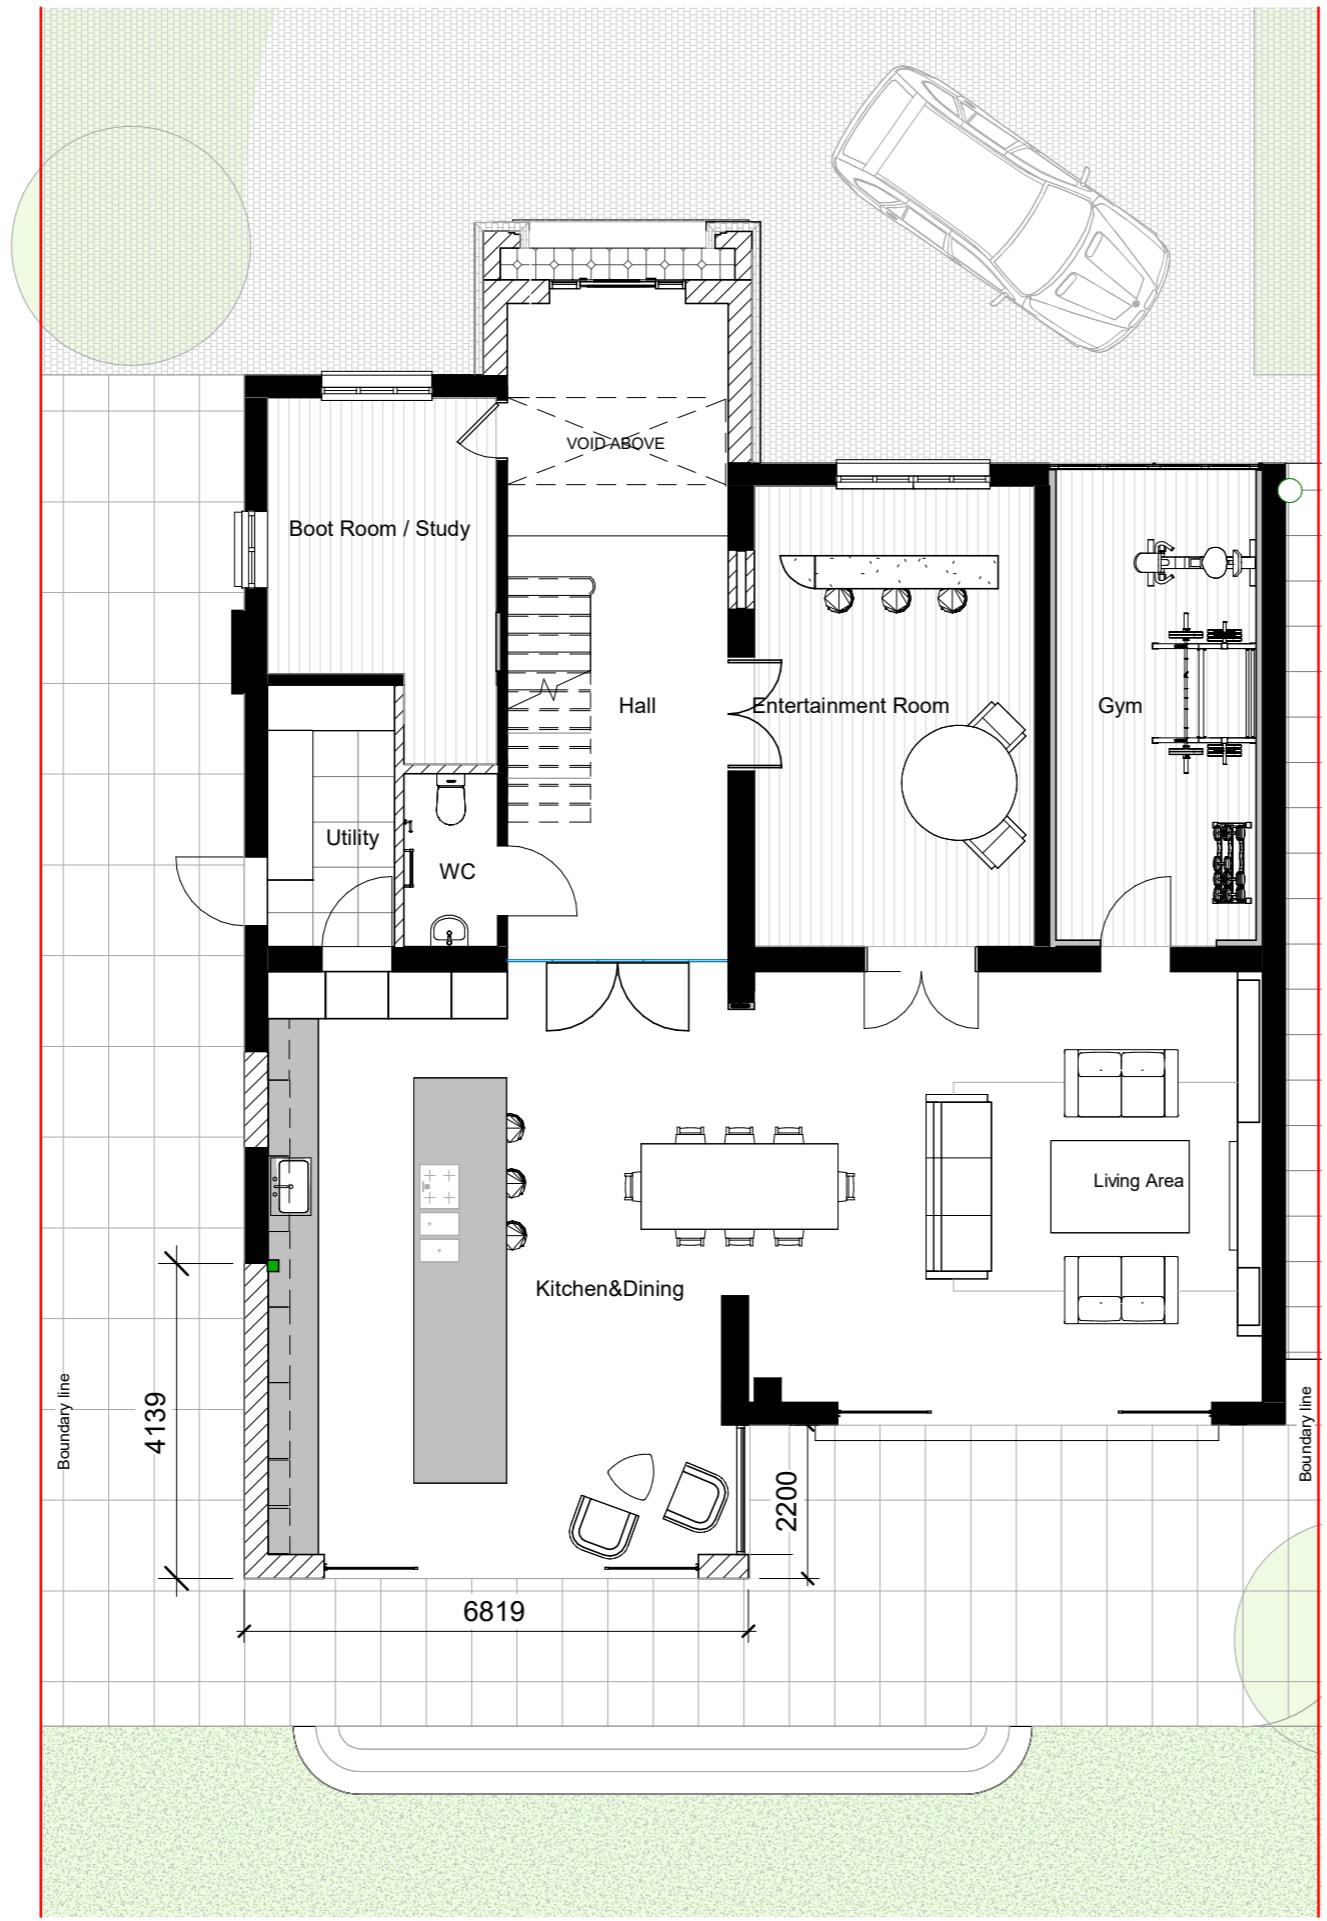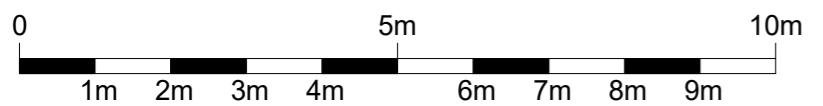

320 High Street
Harlington, Hayes,
Middlesex,
UB3 5DU



t:0203 432 5269

www.themarketdesignbuild.com
info@themarketdesignbuild.com

General Notes:

Copyright The Market Design & Build. No implied licence exists. This drawing should not be used to calculate areas for the purposes of valuation. Do not scale this drawing. All dimensions to be checked on the site by the contractor and such dimensions to be their responsibility. All work must comply with relevant British Standards and Building Regulations requirements. Drawing errors and omissions to be reported to the architect. To be read in conjunction with Architect's specification and other consultant information. All fixed furniture drawn is for guidance only. Refer to separate drawings and schedules.

Drawing Status:

PLANNING

NOT FOR CONSTRUCTION

Rev.	Description	by	Date
P1	Rev 1	PN	31/07/2024
P2	Material amendment	PN	02/07/2024

Project Name
10 The Broadwalk HA6 2XD


Clients Name
Jeet Ruparelia

Drawing Title
Ground floor - Proposed NMA

Scale
1:100@A3 Date
JULY 2024 Drawn By

Drawing Number
220015 A123



Issue Date
02/07/2024 Checked
PN Revision
P2

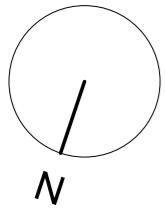

N



Existing

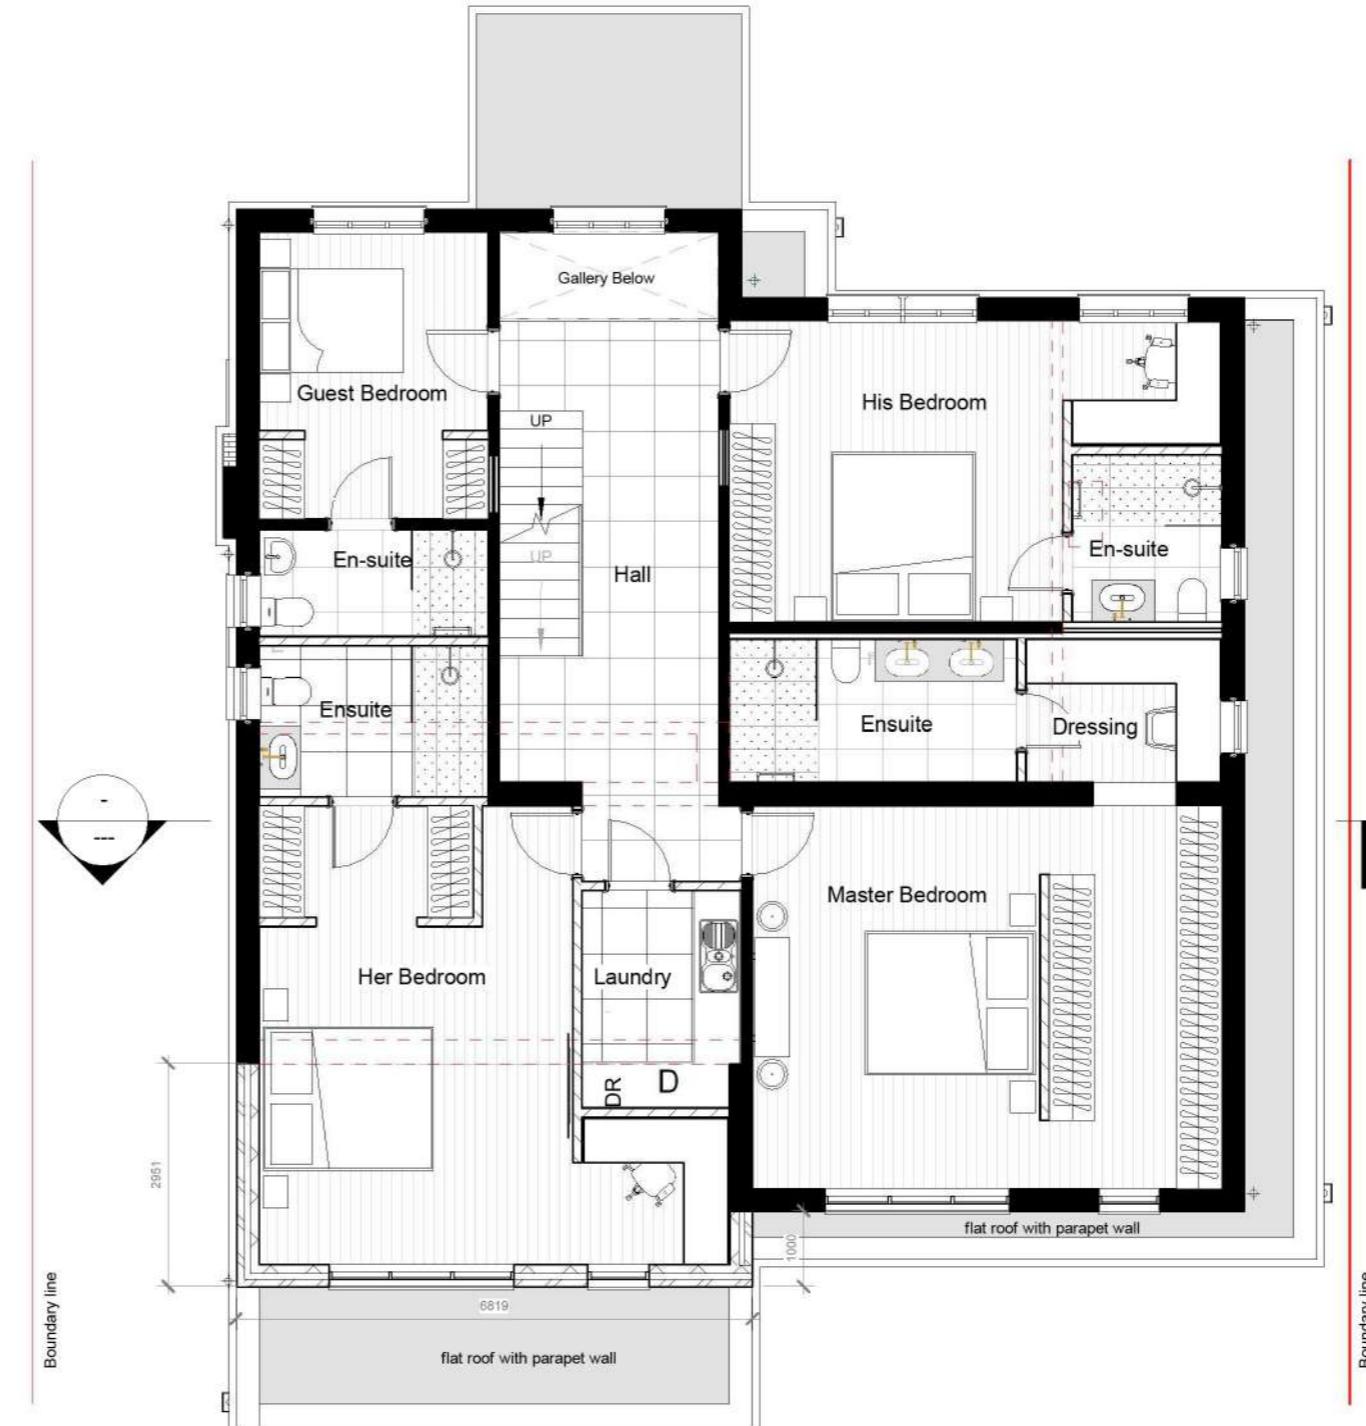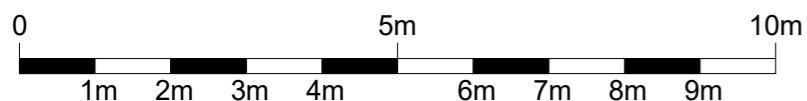

Approved under planning application
:48088/APP/2022/3820

THE **MARKET** DESIGN & BUILD

The logo for The Market Design & Build. The word "THE" is in a small, light gray sans-serif font above the large, bold, dark gray "MARKET" wordmark. Below "MARKET" is the phrase "DESIGN & BUILD" in a medium-sized, light gray sans-serif font. Below this text are five horizontal bars of different colors: blue, yellow, pink, orange, and green, each consisting of three segments.

320 High Street
Harlington, Hayes,
Middlesex,
UB3 5DU

t:0203 432 5269

www.themarketdesignbuild.com
info@themarketdesignbuild.com

General Notes:

Copyright The Market Design & Build. No implied licence exists. This drawing should not be used to calculate areas for the purposes of valuation. Do not scale this drawing. All dimensions to be checked on the site by the contractor and such dimensions to be their responsibility. All work must comply with relevant British Standards and Building Regulations requirements. Drawing errors and omissions to be reported to the architect. To be read in conjunction with Architect's specification and other consultant information. All fixed furniture drawn is for guidance only. Refer to separate drawings and schedules.

Drawing Status:

PLANNING

NOT FOR CONSTRUCTION

Project Name
10 The Broadwalk HA6 2XD


Clients Name

Drawing Title
First Floor - Existing and Approved



Scale Date Drawn By
1:100@A3 JULY 2024

Drawing Number
220015 A113

Issue Date
02/07/2024

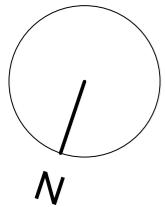

Proposed

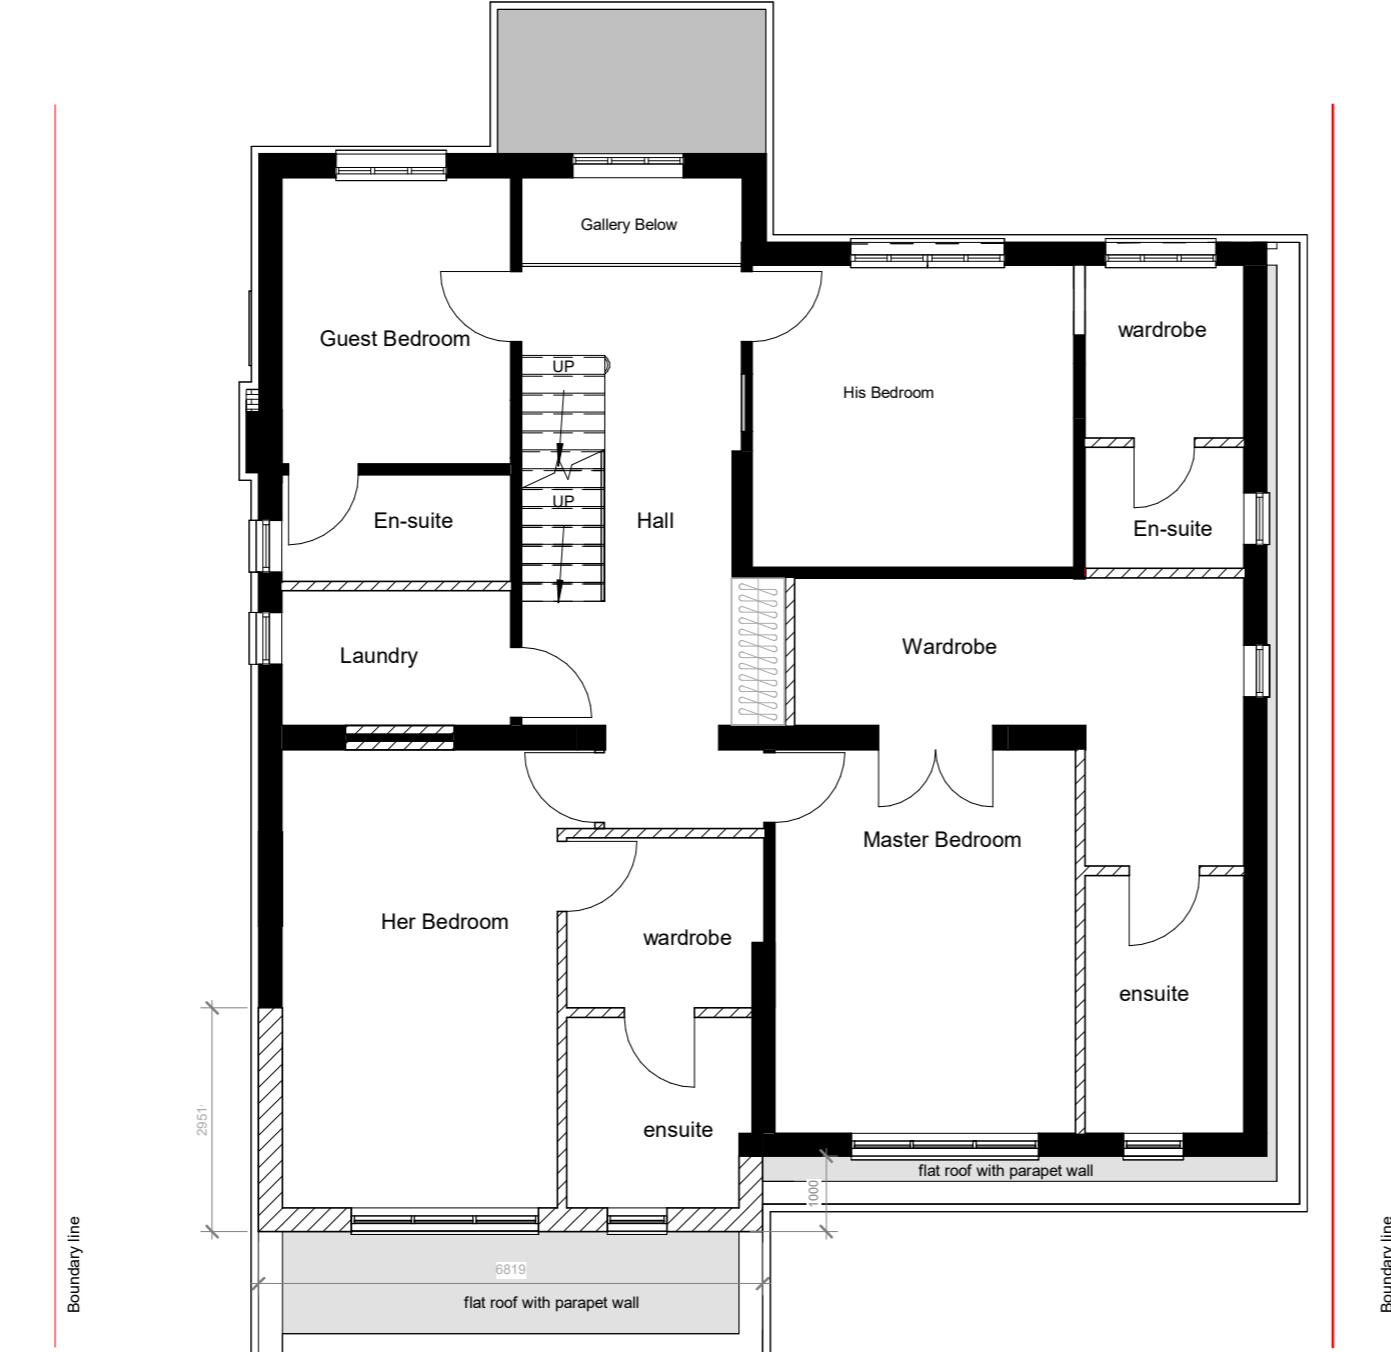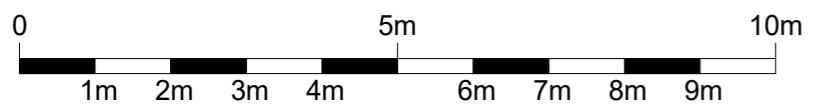

General Notes:

Copyright The Market Design & Build. No implied licence exists. This drawing should not be used to calculate areas for the purposes of valuation. Do not scale this drawing. All dimensions to be checked on the site by the contractor and such dimensions to be their responsibility. All work must comply with relevant British Standards and Building Regulations requirements. Drawing errors and omissions to be reported to the architect. To be read in conjunction with Architect's specification and other consultant information. All fixed furniture drawn is for guidance only. Refer to separate drawings and schedules.

Drawing Status:

PLANNING

NOT FOR CONSTRUCTION

Rev.	Description	by	Date
P1	Rev 1	PN	31/07/2024
P2	Material amendment	PN	02/07/2024

Project Name
10 The Broadwalk HA6 2XD


Clients Name
Jeet Ruparelia

Drawing Title
First floor - Proposed NMA


Scale
1:100@A3 Date
JULY 2024 Drawn By

Drawing Number
220015 A124



Issue Date
02/07/2024 Checked
PN Revision
P2

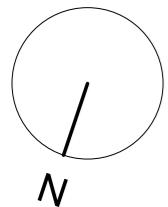

N

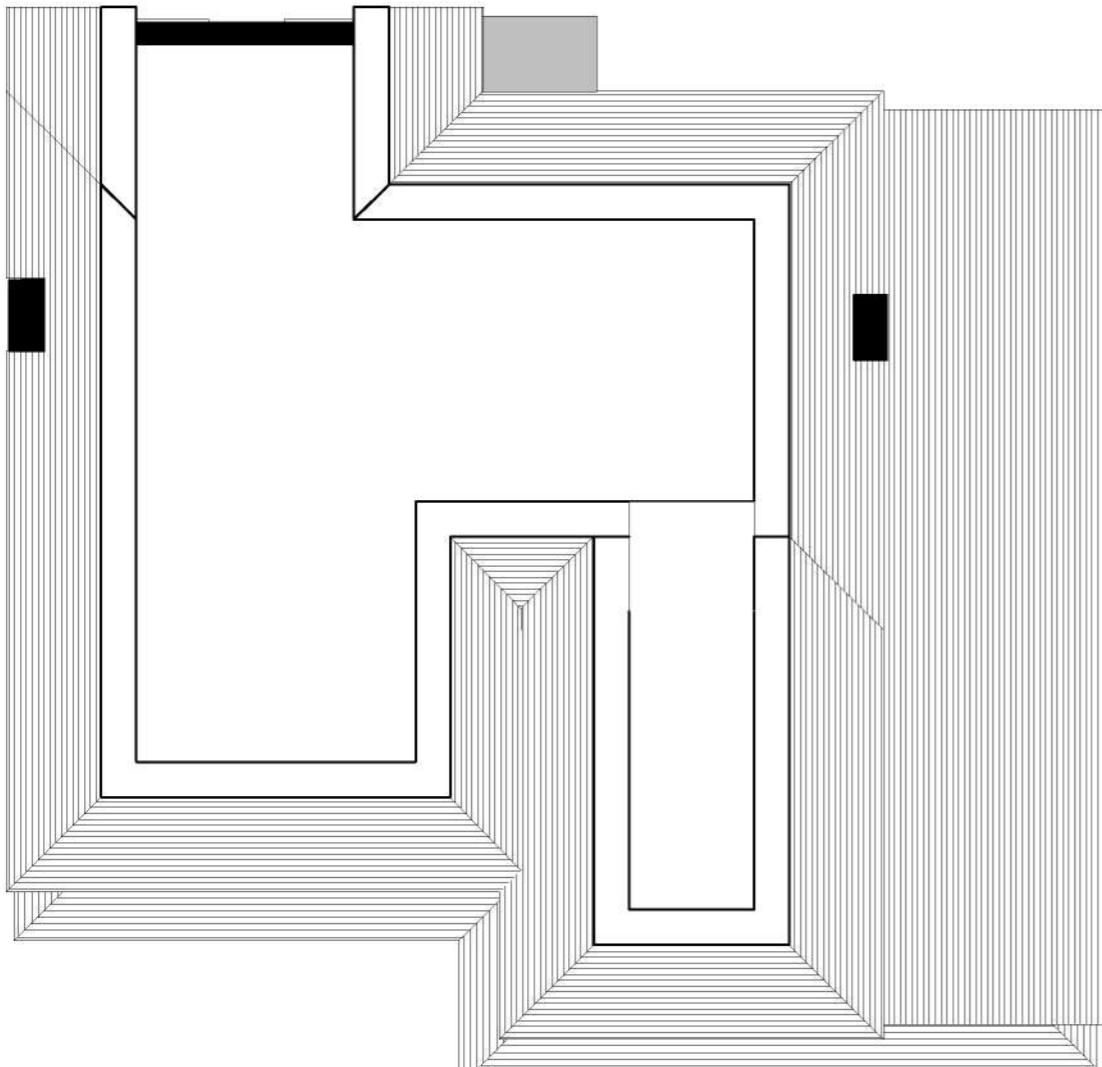

Existing

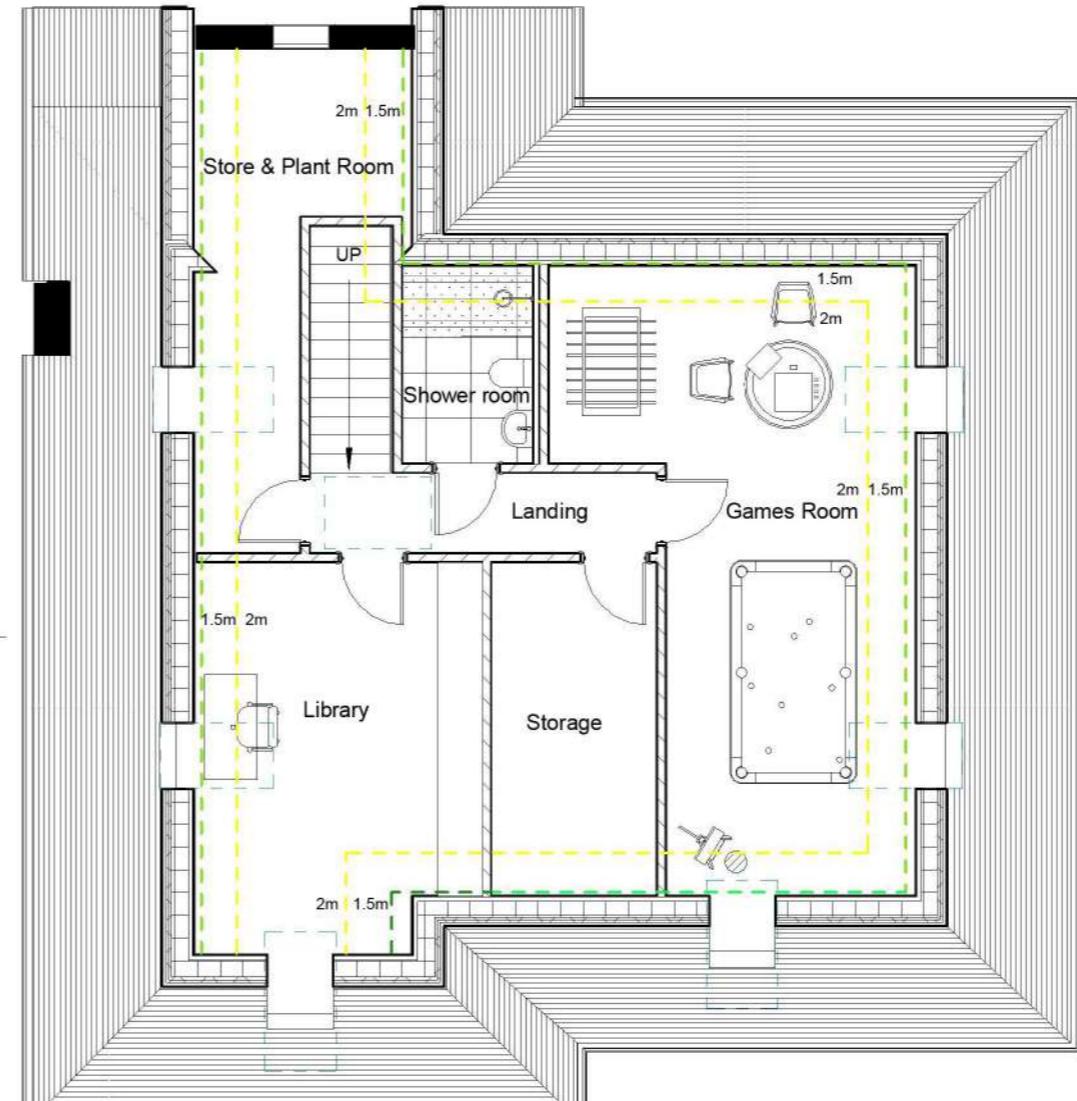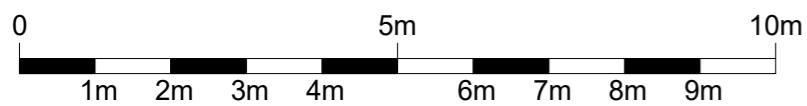

Approved under planning application
:48088/APP/2022/3820

THE
MARKET
DESIGN & BUILD
A TRUE DESIGN & BUILD COMPANY

320 High Street
Harlington, Hayes,
Middlesex,
UB3 5DU



t:0203 432 5269

www.themarketdesignbuild.com
info@themarketdesignbuild.com

General Notes:

Copyright The Market Design & Build. No implied licence exists. This drawing should not be used to calculate areas for the purposes of valuation. Do not scale this drawing. All dimensions to be checked on the site by the contractor and such dimensions to be their responsibility. All work must comply with relevant British Standards and Building Regulations requirements. Drawing errors and omissions to be reported to the architect. To be read in conjunction with Architect's specification and other consultant information. All fixed furniture drawn is for guidance only. Refer to separate drawings and schedules.

Drawing Status:

PLANNING

NOT FOR CONSTRUCTION

Rev.	Description	by	Date
P1	Rev 1	PN	31/07/2024
P2	Material amendment	PN	02/07/2024

Project Name
10 The Broadwalk HA6 2XD


Clients Name
Jeet Ruparelia

Drawing Title
Loft Floor - Existing and Approved



Scale 1:100@A3 Date JULY 2024 Drawn By

Drawing Number
220015 A114

Issue Date 02/07/2024 Checked PN Revision P2

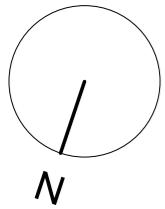

Proposed

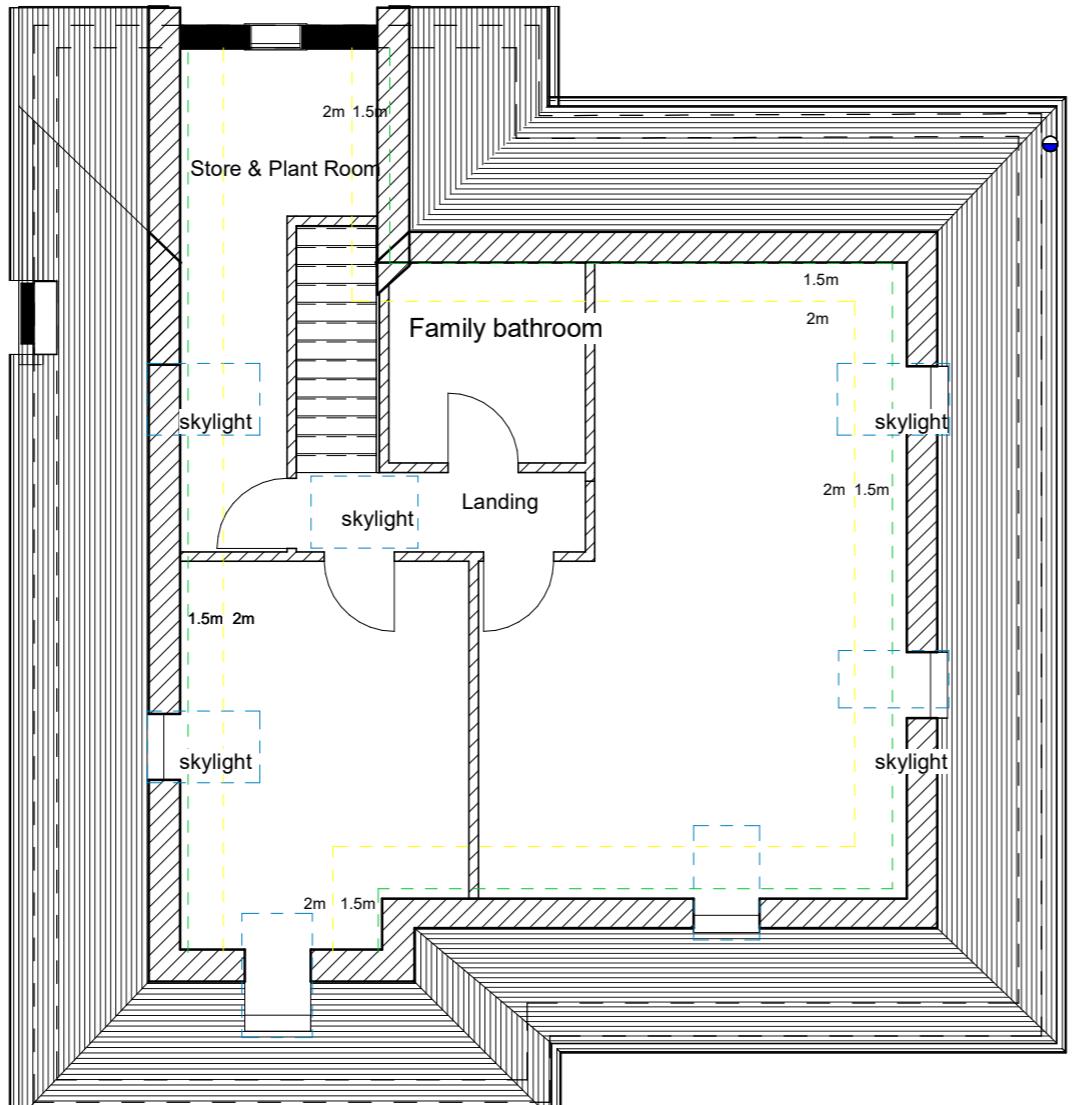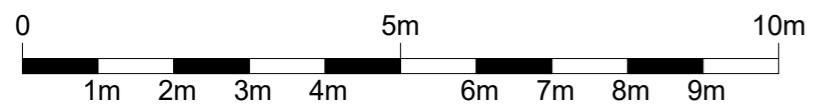

General Notes:

Copyright The Market Design & Build. No implied licence exists. This drawing should not be used to calculate areas for the purposes of valuation. Do not scale this drawing. All dimensions to be checked on the site by the contractor and such dimensions to be their responsibility. All work must comply with relevant British Standards and Building Regulations requirements. Drawing errors and omissions to be reported to the architect. To be read in conjunction with Architect's specification and other consultant information. All fixed furniture drawn is for guidance only. Refer to separate drawings and schedules.

Drawing Status:

PLANNING

NOT FOR CONSTRUCTION

Rev.	Description	by	Date
P1	Rev 1	PN	31/07/2024
P2	Material amendment	PN	02/07/2024

Project Name
10 The Broadwalk HA6 2XD


Clients Name
Jeet Ruparelia

Drawing Title
Loft floor - Proposed NMA


Scale
1:100@A3 Date
JULY 2024 Drawn By

Drawing Number
220015 A125


Issue Date
02/07/2024 Checked
PN Revision
P2

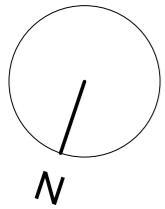

3

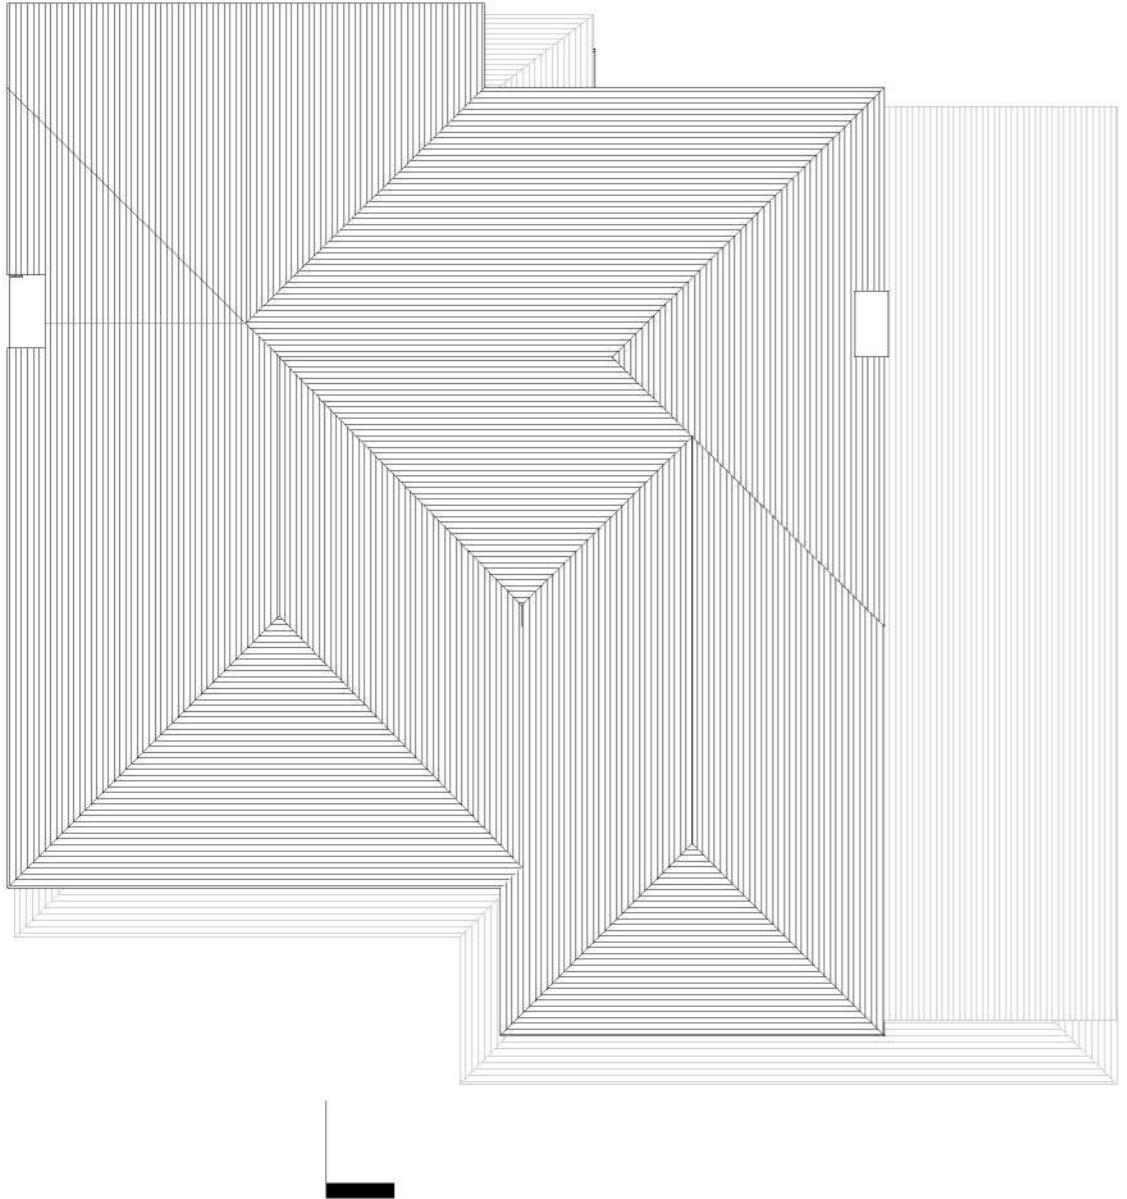

Existing

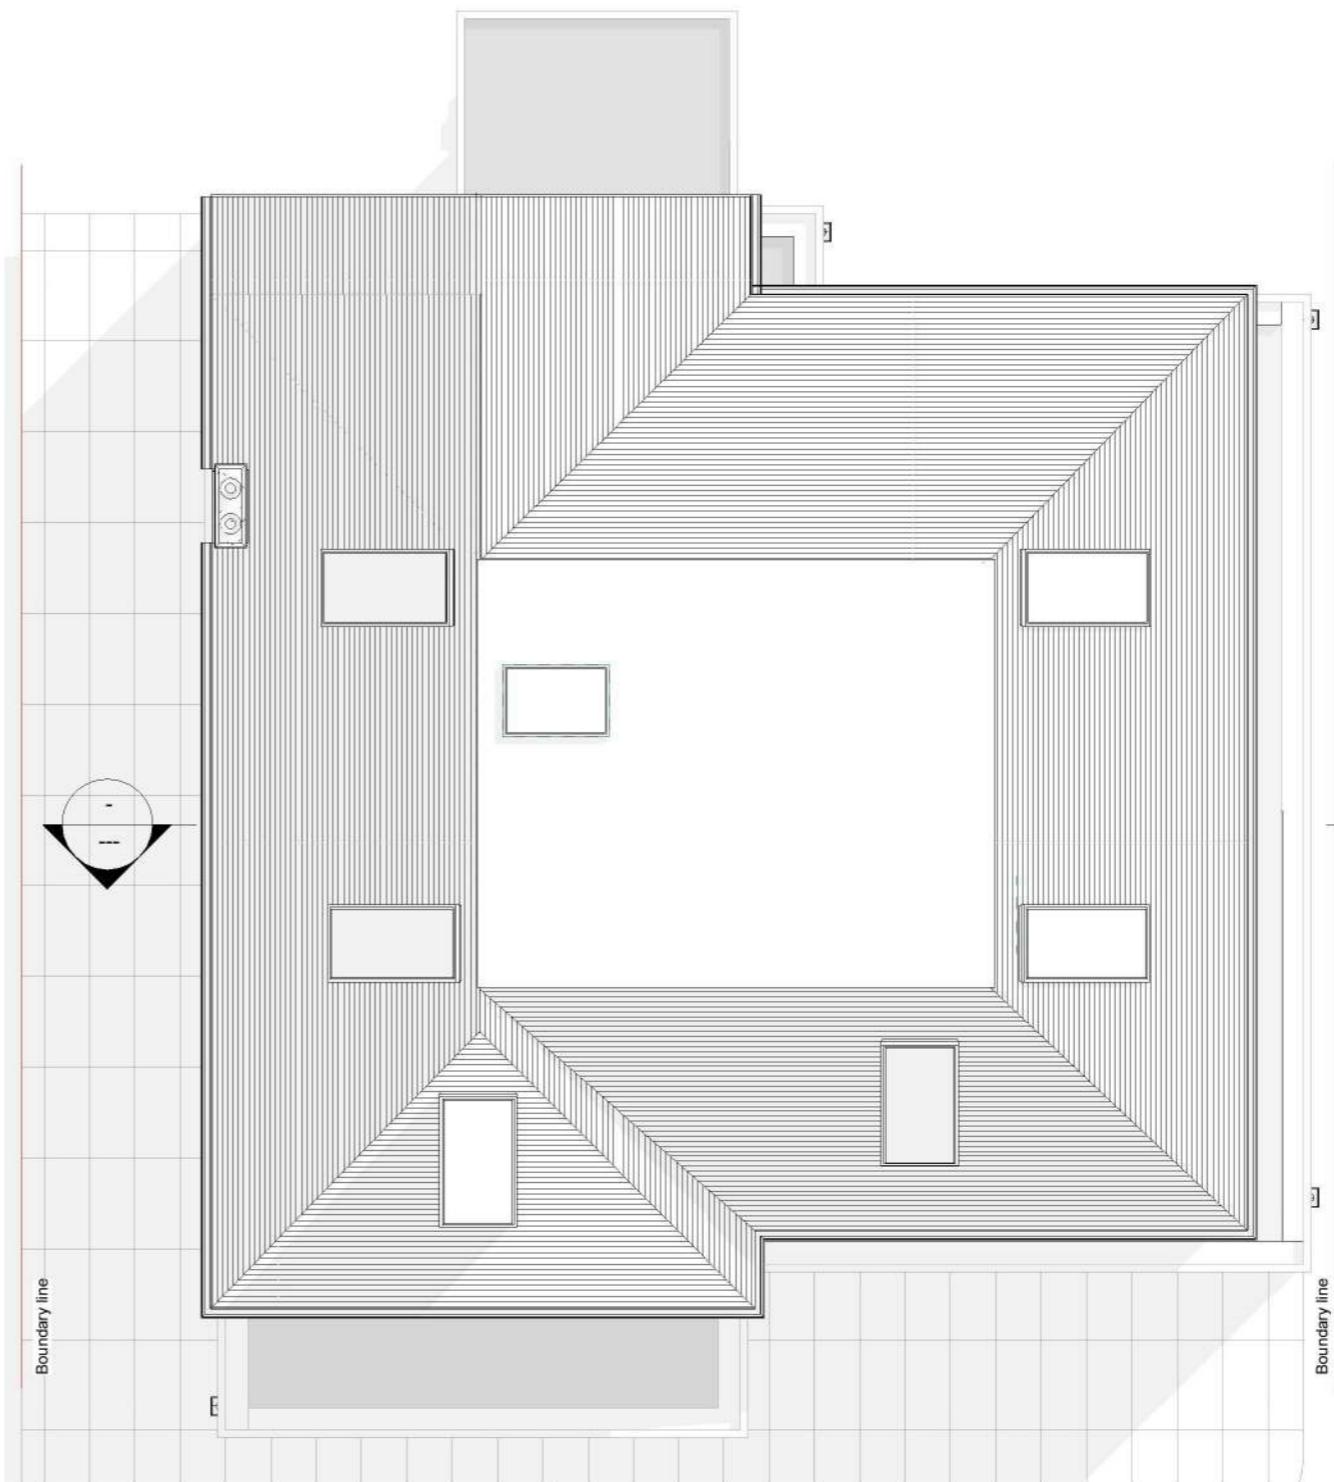

Approved under planning application
:48088/APP/2022/3820

THE **MARKET** DESIGN & BUILD

The logo for The Market Design & Build. The word "THE" is in a small, light gray sans-serif font above the large, bold, dark gray "MARKET" wordmark. Below "MARKET" is the phrase "DESIGN & BUILD" in a medium-sized, light gray sans-serif font. Below this text are five horizontal bars of different colors: blue, yellow, pink, orange, and green, each consisting of three segments.

320 High Street
Harlington, Hayes,
Middlesex,
UB3 5DU

t:0203 432 5269

www.themarketdesignbuild.com
info@themarketdesignbuild.com



General Notes:

Copyright The Market Design & Build. No implied licence exists. This drawing should not be used to calculate areas for the purposes of valuation. Do not scale this drawing. All dimensions to be checked on the site by the contractor and such dimensions to be their responsibility. All work must comply with relevant British Standards and Building Regulations requirements. Drawing errors and omissions to be reported to the architect. To be read in conjunction with Architect's specification and other consultant information. All fixed furniture drawn is for guidance only. Refer to separate drawings and schedules.

Drawing Status:

PLANNING

NOT FOR CONSTRUCTION

Project Name
10 The Broadwalk HA6 2XD


Clients Name
Jeet Runarelia

Drawing Title
Roof Floor - Existing and Approved

Scale Date Drawn By
1:100@A3 JULY 2024



Drawing Number
220015 A115

Issue Date	Checked	Revision
02/07/2024	PN	P2

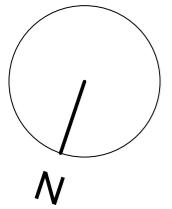

N

Proposed

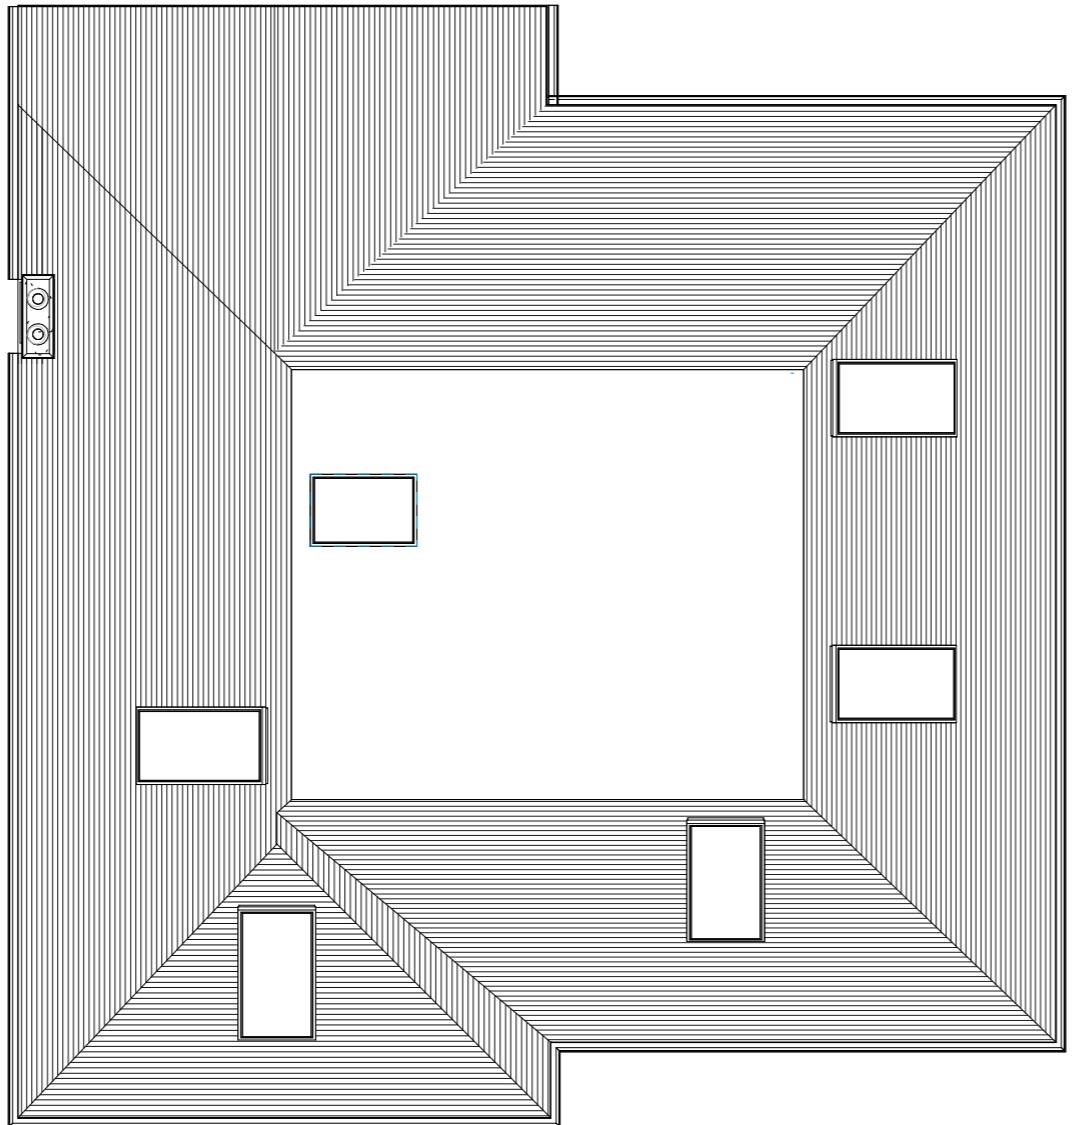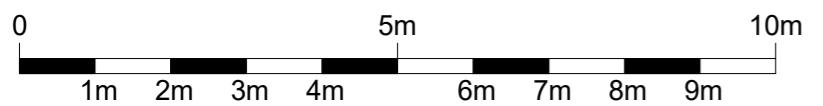

111

Boundary line

THE **MARKET** DESIGN & BUILD

The logo for The Market Design & Build. The word "THE" is in a small, light gray sans-serif font above the large, bold, dark gray "MARKET" wordmark. Below "MARKET" is the phrase "DESIGN & BUILD" in a medium-sized, light gray sans-serif font. Below this text are five horizontal bars of different colors: blue, yellow, pink, orange, and green, each consisting of three segments.

320 High Street
Harlington, Hayes,
Middlesex,
UB3 5DU

t:0203 432 5269

www.themarketdesignbuild.com
info@themarketdesignbuild.com

General Notes:

Copyright The Market Design & Build. No implied licence exists. This drawing should not be used to calculate areas for the purposes of valuation. Do not scale this drawing. All dimensions to be checked on the site by the contractor and such dimensions to be their responsibility. All work must comply with relevant British Standards and Building Regulations requirements. Drawing errors and omissions to be reported to the architect. To be read in conjunction with Architect's specification and other consultant information. All fixed furniture drawn is for guidance only. Refer to separate drawings and schedules.

Drawing Status:

PLANNING

NOT FOR CONSTRUCTION

Project Name
10 The Broadwalk HA6 2XD

Clients Name

Drawing Title
Roof Plan - Proposed NMA

Scale
1:100@A3 Date
JULY 2024 Drawn By

Drawing Number
220015 A126

Issue Date
02/07/2024

320 High Street
Harlington, Hayes,
Middlesex,
UB3 5DU

t:0203 432 5269

www.themarketdesignbuild.com
info@themarketdesignbuild.com

General Notes:

Copyright The Market Design & Build. No implied licence exists. This drawing should not be used to calculate areas for the purposes of valuation. Do not scale this drawing. All dimensions to be checked on the site by the contractor and such dimensions to be their responsibility. All work must comply with relevant British Standards and Building Regulations requirements. Drawing errors and omissions to be reported to the architect. To be read in conjunction with Architect's specification and other consultant information. All fixed furniture drawn is for guidance only. Refer to separate drawings and schedules.

Drawing Status:

PLANNING

NOT FOR CONSTRUCTION

Rev.	Description	by	Date
P1	Rev 1	PN	31/07/2024
P2	Material amendment	PN	02/07/2024

Project Name
10 The Broadwalk HA6 2XD

Clients Name
Jeet Ruparelia

Drawing Title
Section 2 - Existing and Approved

Scale
1:100@A3

Date
JULY 2024

Drawn By


220015 A118

Drawing Number


Issue Date
02/07/2024


Checked
PN

Revision
P2

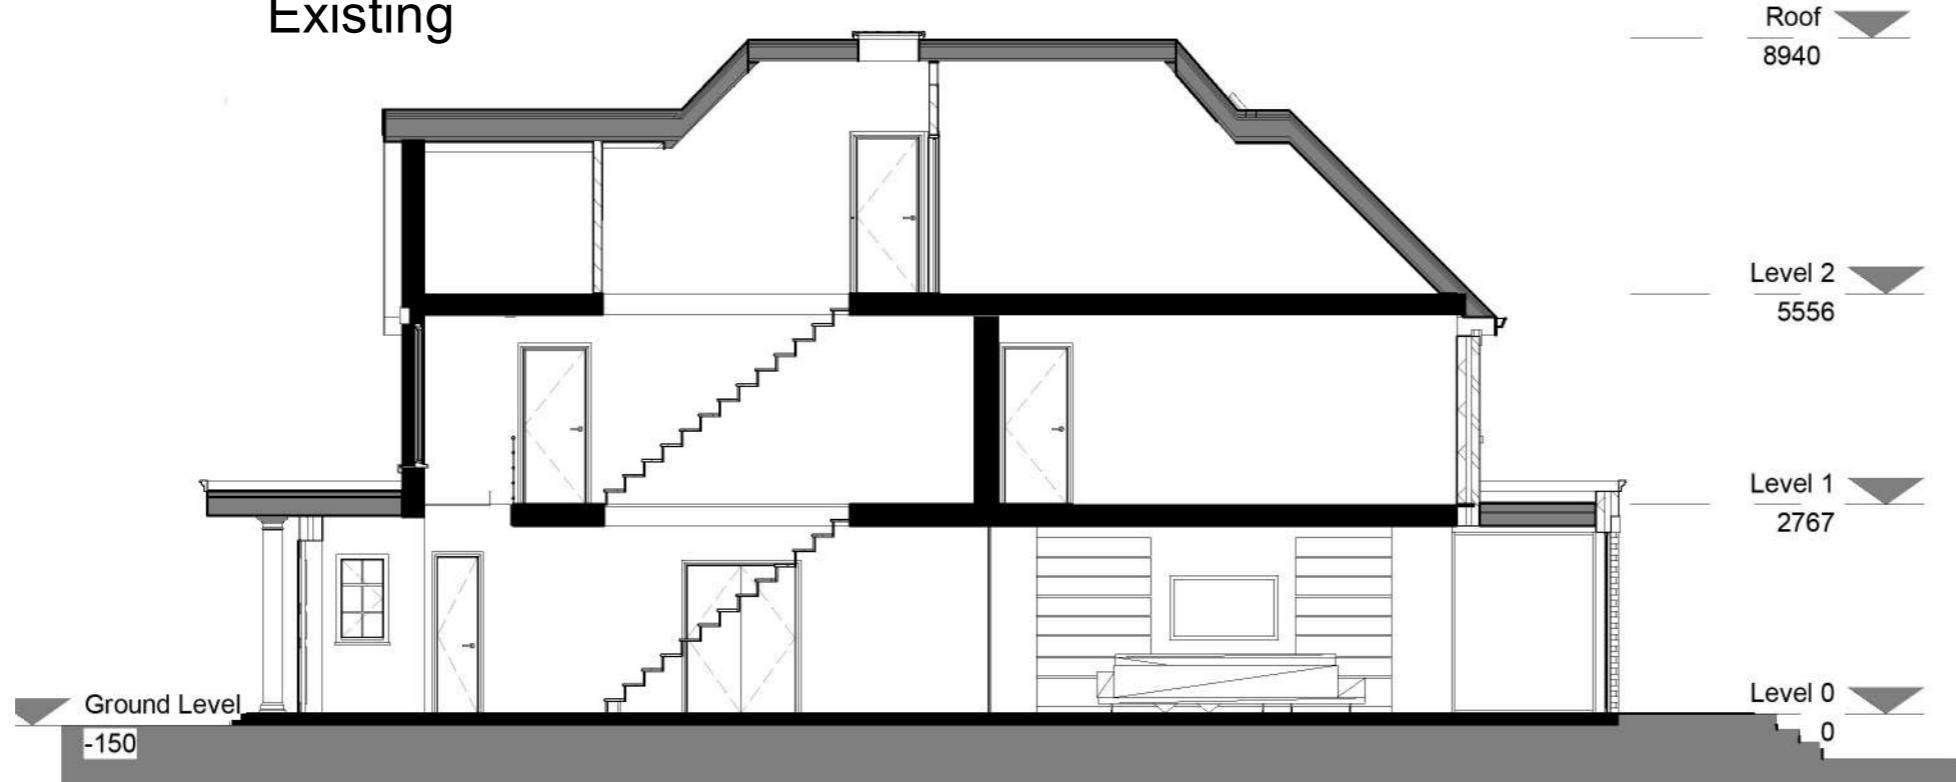

Approved under planning application
:48088/APP/2022/3820

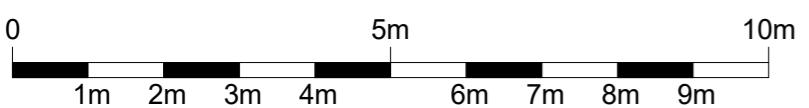

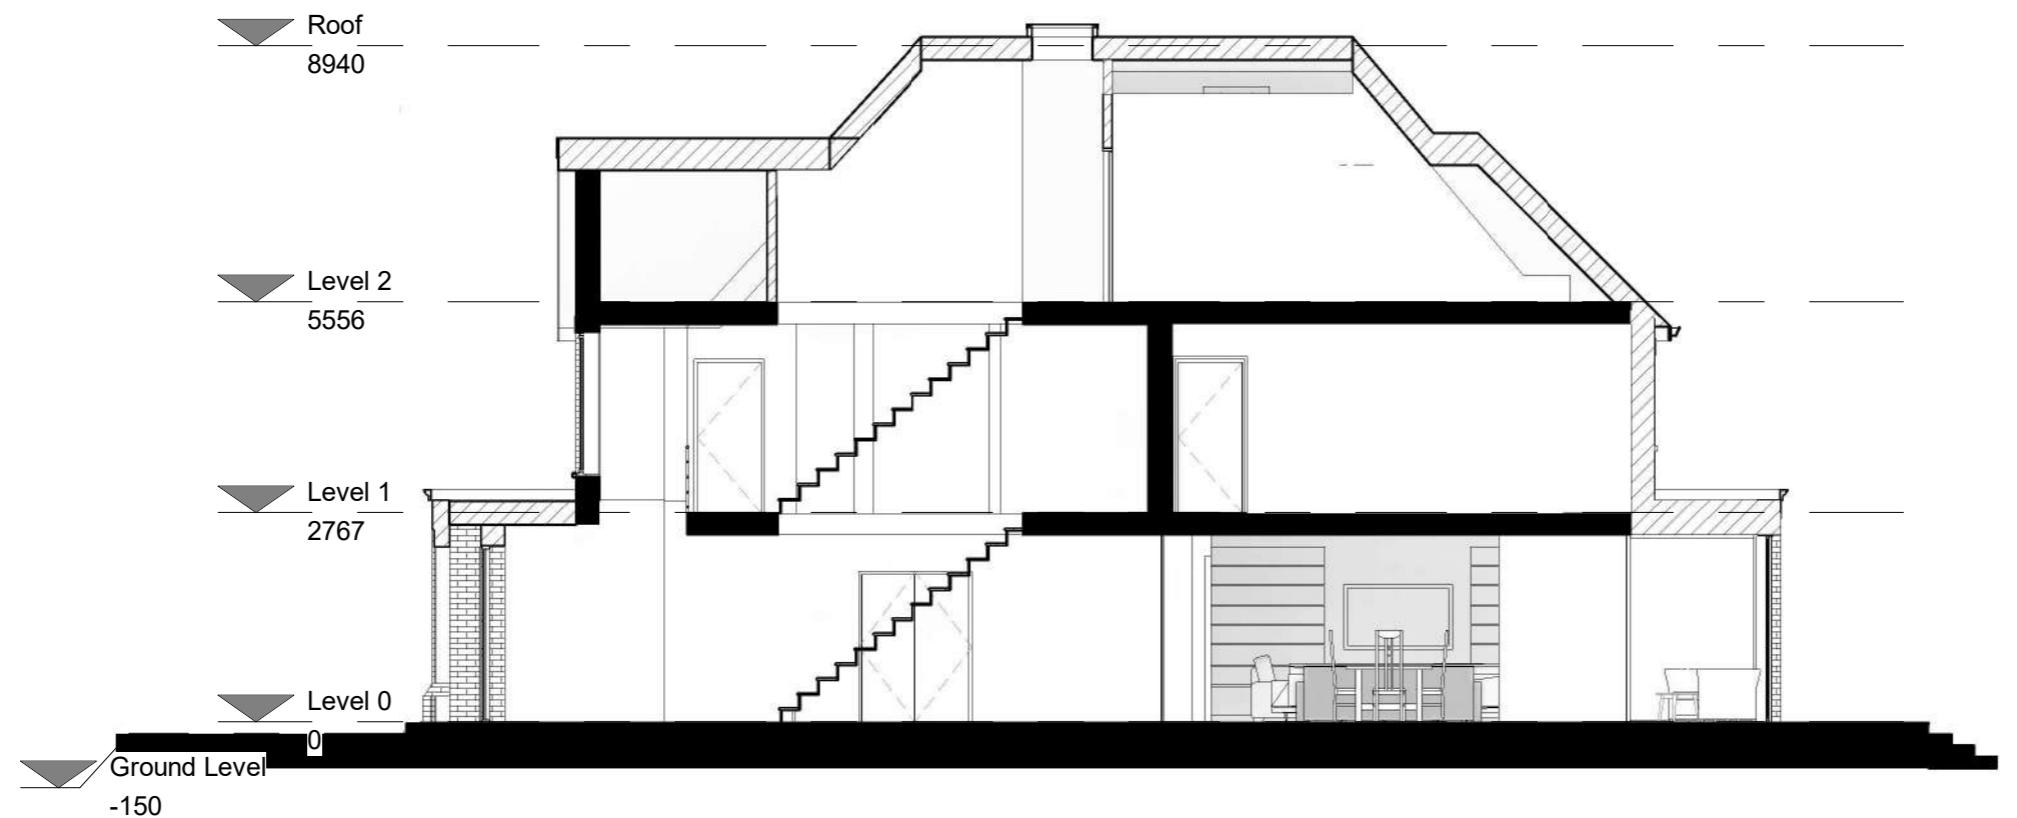

General Notes:

Copyright The Market Design & Build. No implied licence exists. This drawing should not be used to calculate areas for the purposes of valuation. Do not scale this drawing. All dimensions to be checked on the site by the contractor and such dimensions to be their responsibility. All work must comply with relevant British Standards and Building Regulations requirements. Drawing errors and omissions to be reported to the architect. To be read in conjunction with Architect's specification and other consultant information. All fixed furniture drawn is for guidance only. Refer to separate drawings and schedules.

Drawing Status:

PLANNING

NOT FOR CONSTRUCTION

Rev.	Description	by	Date
P1	Rev 1	PN	31/07/2024
P2	Material amendment	PN	02/07/2024

Project Name
10 The Broadwalk HA6 2XD

Clients Name
Jeet Ruparelia

Drawing Title
Section - Proposed NMA

Scale
1:100@A3

Date
JULY 2024


Drawn By


Issue Date
02/07/2024

Checked
PN

Revision
P2

Proposed

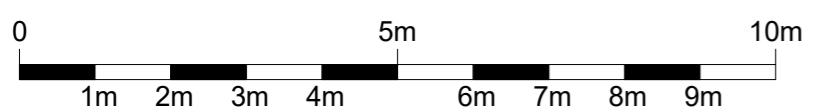


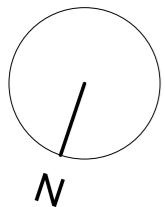

Existing



Approved under planning application
:48088/APP/2022/3820

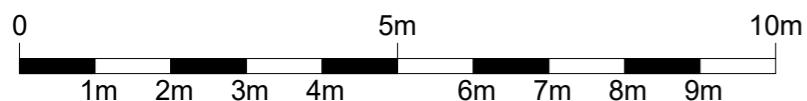

THE
MARKET
DESIGN & BUILD
A TRUE DESIGN & BUILD COMPANY

320 High Street
Harlington, Hayes,
Middlesex,
UB3 5DU
t:0203 432 5269
www.themarketdesignbuild.com
info@themarketdesignbuild.com



General Notes:

Copyright The Market Design & Build. No implied licence exists. This drawing should not be used to calculate areas for the purposes of valuation. Do not scale this drawing. All dimensions to be checked on the site by the contractor and such dimensions to be their responsibility. All work must comply with relevant British Standards and Building Regulations requirements. Drawing errors and omissions to be reported to the architect. To be read in conjunction with Architect's specification and other consultant information. All fixed furniture drawn is for guidance only. Refer to separate drawings and schedules.

Drawing Status:

PLANNING

NOT FOR CONSTRUCTION

Rev.	Description	by	Date
P1	Rev 1	PN	31/07/2024
P2	Material amendment	PN	02/07/2024

Project Name
10 The Broadwalk HA6 2XD

Clients Name
Jeet Ruparelia

Drawing Title
Front Elevation - Existing and Approved

Scale
1:100@A3 Date
JULY 2024 Drawn By

Drawing Number
220015 A119

Issue Date
02/07/2024 Checked
PN Revision
P2



General Notes:

Copyright The Market Design & Build. No implied licence exists. This drawing should not be used to calculate areas for the purposes of valuation. Do not scale this drawing. All dimensions to be checked on the site by the contractor and such dimensions to be their responsibility. All work must comply with relevant British Standards and Building Regulations requirements. Drawing errors and omissions to be reported to the architect. To be read in conjunction with Architect's specification and other consultant information. All fixed furniture drawn is for guidance only. Refer to separate drawings and schedules.

Drawing Status:

PLANNING

NOT FOR CONSTRUCTION

Project Name
10 The Broadwalk HA6 2XD

Clients Name

Drawing Title
Front Elevations - Proposed NMA

Scale
1:100@A3 Date
JULY 2024 Drawn By

Drawing Number
220015 A128


Issue Date
02/07/2024



Proposed Front elevation

Proposed Rear elevation



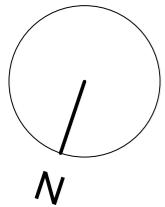

N



Existing



Approved under planning application
:48088/APP/2022/3820

A horizontal number line representing distance in meters. The line starts at 0 and ends at 10m. It is marked with vertical tick marks at 1m, 2m, 3m, 4m, 6m, 7m, 8m, and 9m. The segments between these tick marks are labeled with their values: 1m, 2m, 3m, 4m, 6m, 7m, 8m, and 9m. The segments from 0 to 1m, 2m to 3m, 4m to 6m, 7m to 8m, and 8m to 9m are shaded black. The segments from 0 to 1m, 3m to 4m, 6m to 7m, and 9m to 10m are white.

THE **MARKET** DESIGN & BUILD

The logo for The Market Design & Build features the company name in a bold, sans-serif font. The word 'THE' is in a smaller, lighter weight font above 'MARKET'. Below 'MARKET' are the words 'DESIGN & BUILD' in a larger, bold font. Below this text are five horizontal bars of different colors: blue, yellow, pink, orange, and green.

320 High Street
Harlington, Hayes,
Middlesex,
UB3 5DU

t:0203 432 5269

www.themarketdesignbuild.com
info@themarketdesignbuild.com

General Notes:

Copyright The Market Design & Build. No implied licence exists. This drawing should not be used to calculate areas for the purposes of valuation. Do not scale this drawing. All dimensions to be checked on the site by the contractor and such dimensions to be their responsibility. All work must comply with relevant British Standards and Building Regulations requirements. Drawing errors and omissions to be reported to the architect. To be read in conjunction with Architect's specification and other consultant information. All fixed furniture drawn is for guidance only. Refer to separate drawings and schedules.

Drawing Status:

PLANNING

NOT FOR CONSTRUCTION

Project Name
10 The Broadwalk HA6 2XD


Clients Name
Jeet Ruparelia

Drawing Title
Rear Elevation - Existing and Approved

Scale 1:100@A3	Date JULY 2024	Drawn By
-------------------	-------------------	----------

Drawing Number

220015 A120

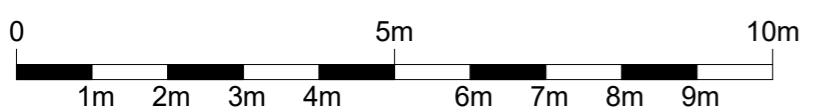

General Notes:

Copyright The Market Design & Build. No implied licence exists. This drawing should not be used to calculate areas for the purposes of valuation. Do not scale this drawing. All dimensions to be checked on the site by the contractor and such dimensions to be their responsibility. All work must comply with relevant British Standards and Building Regulations requirements. Drawing errors and omissions to be reported to the architect. To be read in conjunction with Architect's specification and other consultant information. All fixed furniture drawn is for guidance only. Refer to separate drawings and schedules.

Drawing Status:

PLANNING

NOT FOR CONSTRUCTION

Rev.	Description	by	Date
P1	Rev 1	PN	31/07/2024
P2	Material amendment	PN	02/07/2024

Project Name
10 The Broadwalk HA6 2XD

Clients Name
Jeet Ruparelia

Drawing Title
Rear Elevations - Proposed NMA

Scale
1:100@A3

Date
JULY 2024

Drawn By

220015 A132

Drawing Number

Issue Date
02/07/2024

Checked
PN

Revision
P2

General Notes:

Copyright The Market Design & Build. No implied licence exists. This drawing should not be used to calculate areas for the purposes of valuation. Do not scale this drawing. All dimensions to be checked on the site by the contractor and such dimensions to be their responsibility. All work must comply with relevant British Standards and Building Regulations requirements. Drawing errors and omissions to be reported to the architect. To be read in conjunction with Architect's specification and other consultant information. All fixed furniture drawn is for guidance only. Refer to separate drawings and schedules.

Drawing Status:

PLANNING

NOT FOR CONSTRUCTION

Rev.	Description	by	Date
P1	Rev 1	PN	31/07/2024
P2	Material amendment	PN	02/07/2024

Project Name
10 The Broadwalk HA6 2XD



Clients Name
Jeet Ruparelia

Drawing Title
Side Elevation 1 - Existing and


Approved
Scale 1:100@A3 Date JULY 2024 Drawn By


Drawing Number
220015 A121

Issue Date 02/07/2024 Checked PN Revision P2

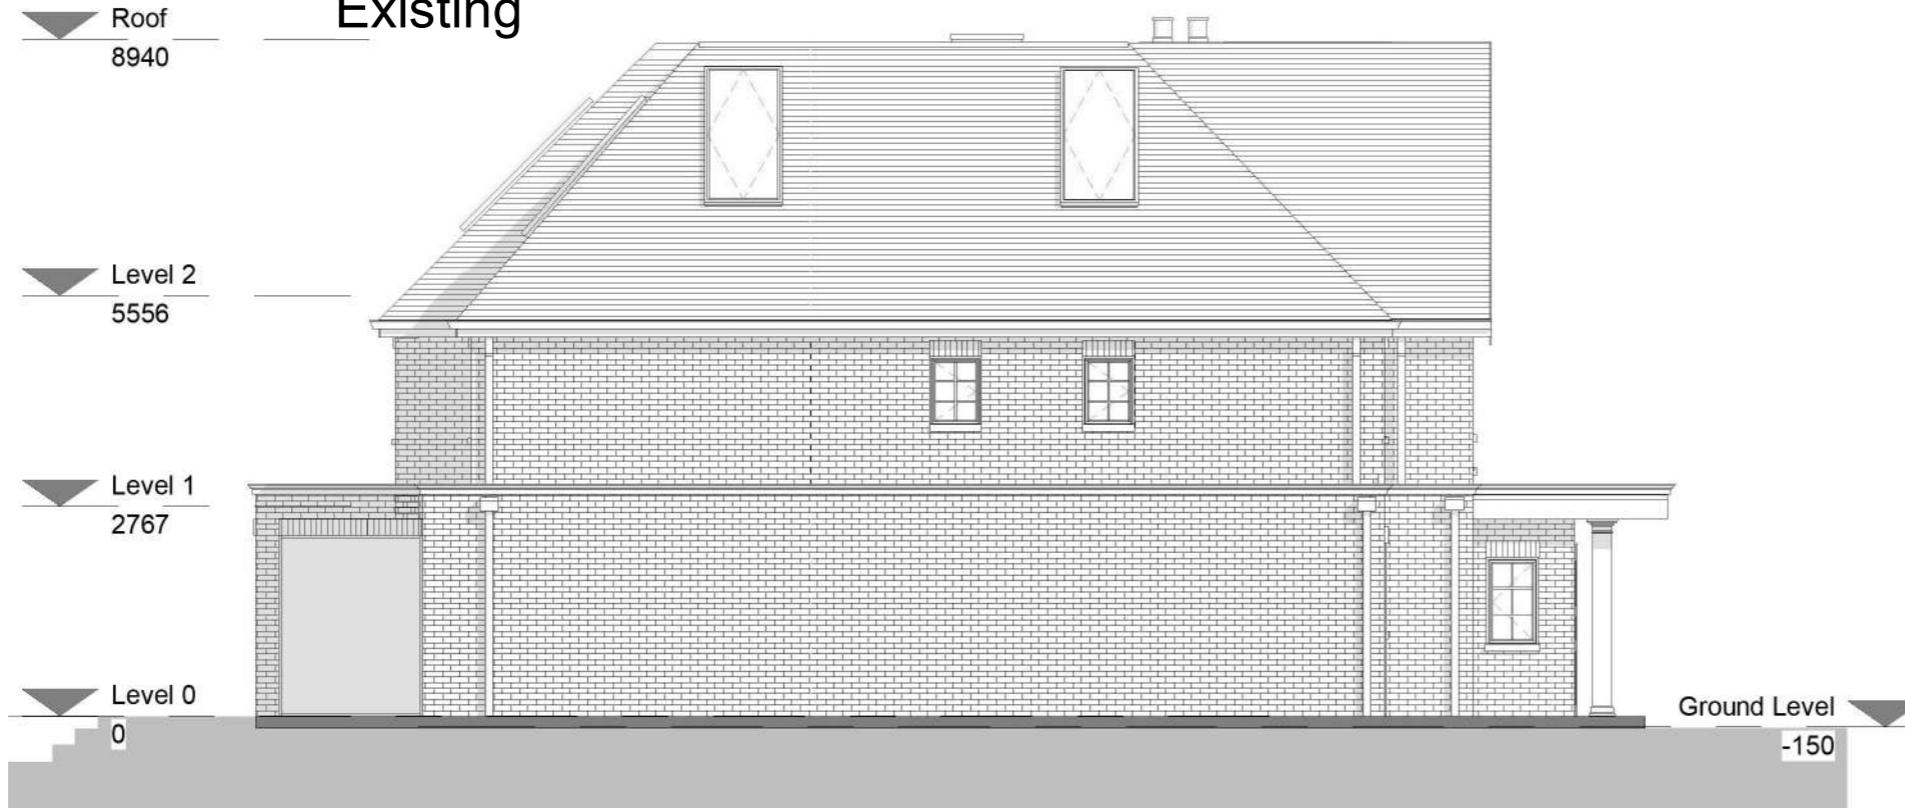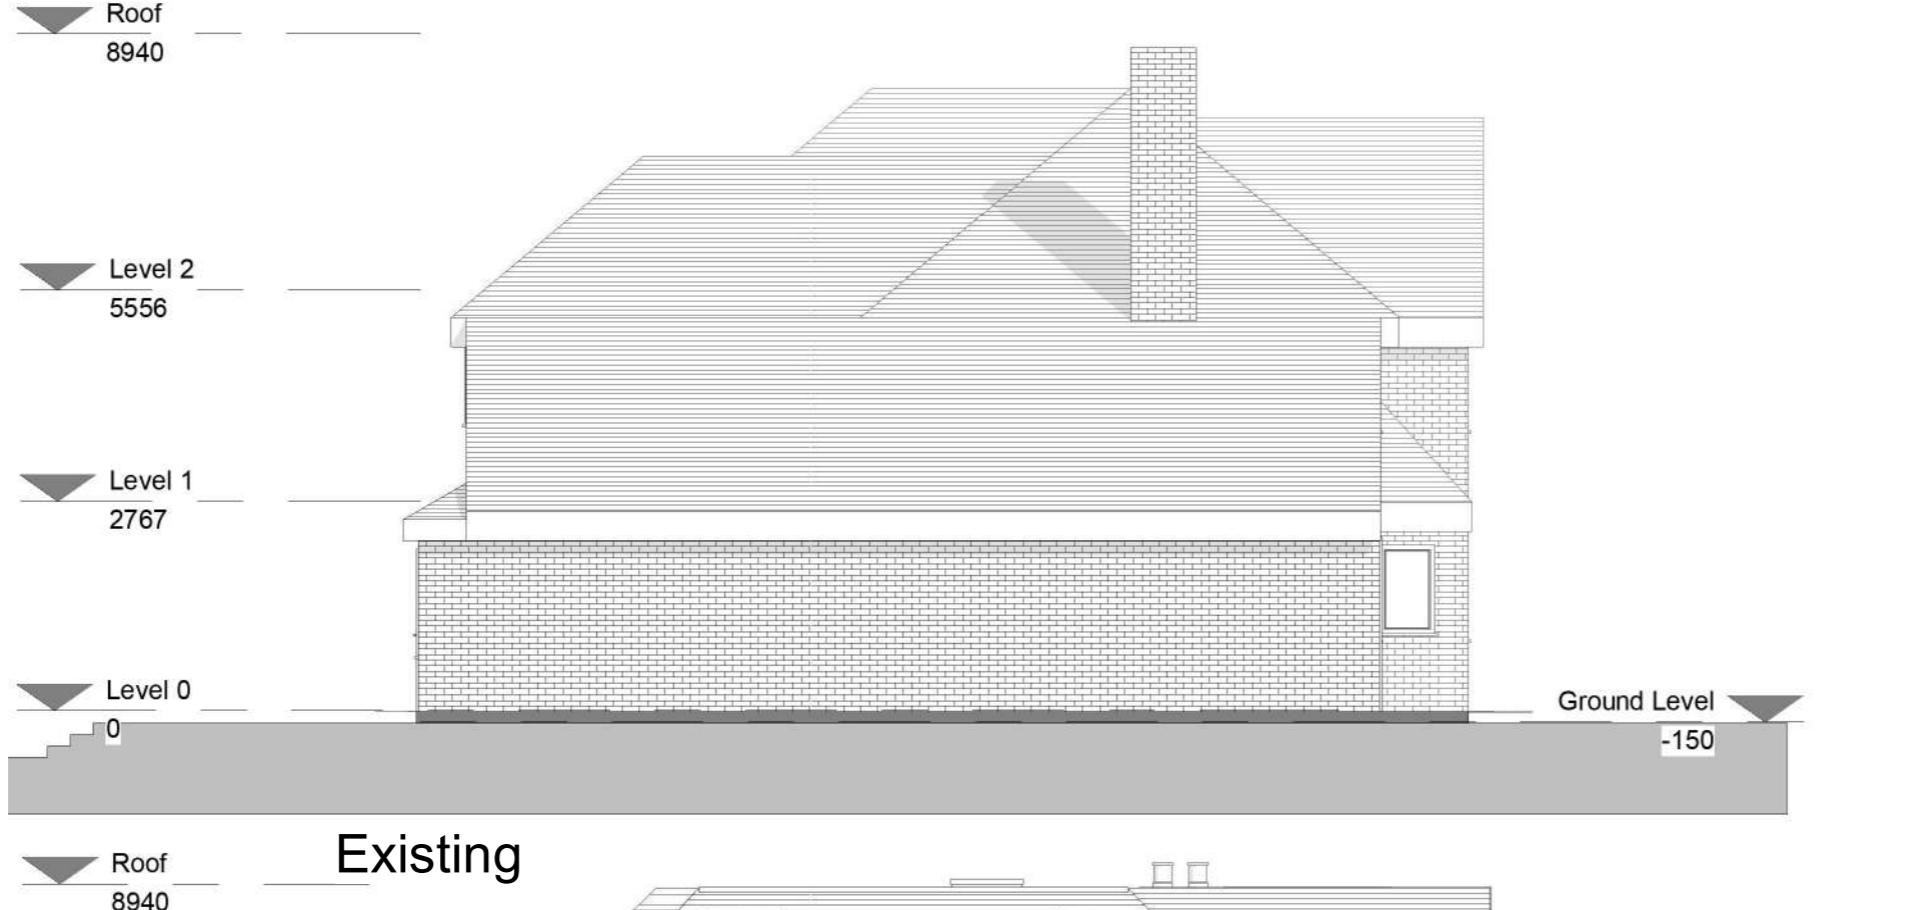

Approved under planning application
:48088/APP/2022/3820

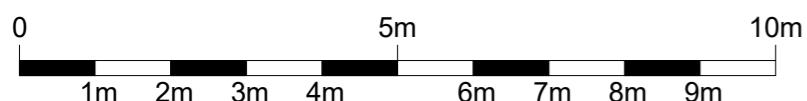

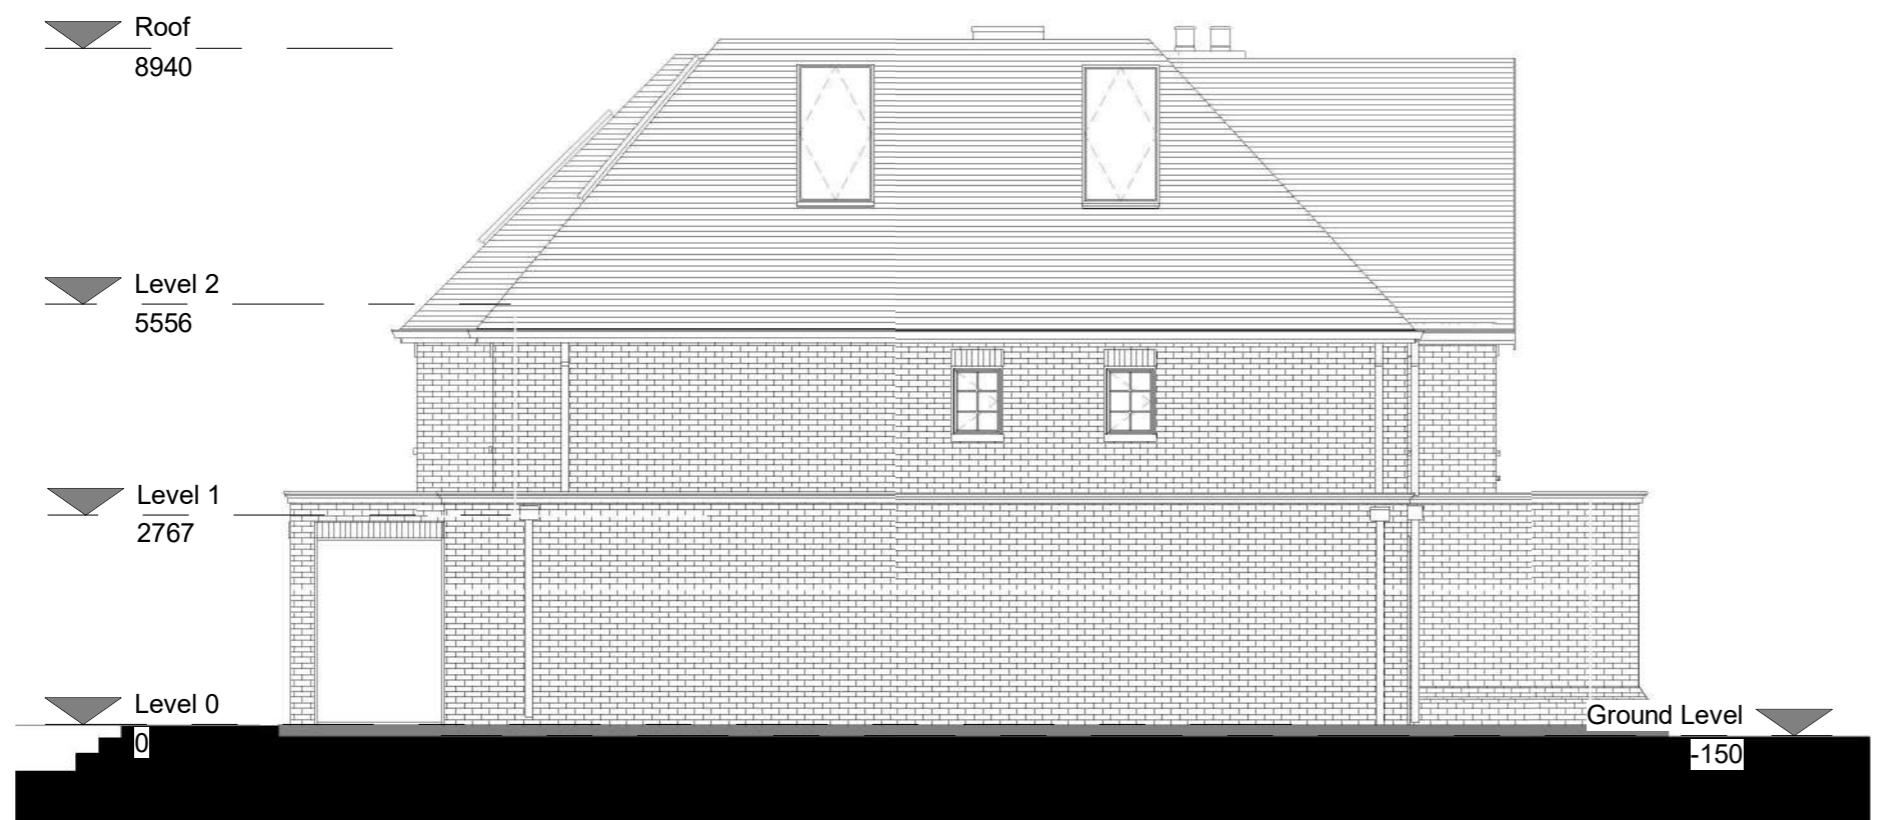

Proposed Side elevation 1



General Notes:

Copyright The Market Design & Build. No implied licence exists. This drawing should not be used to calculate areas for the purposes of valuation. Do not scale this drawing. All dimensions to be checked on the site by the contractor and such dimensions to be their responsibility. All work must comply with relevant British Standards and Building Regulations requirements. Drawing errors and omissions to be reported to the architect. To be read in conjunction with Architect's specification and other consultant information. All fixed furniture drawn is for guidance only. Refer to separate drawings and schedules.

Drawing Status:

PLANNING

NOT FOR CONSTRUCTION

Project Name
10 The Broadwalk HA6 2XD


Clients Name

Drawing Title
Side Elevations - Proposed NMA

Scale
1:100@A3 Date
JULY 2024 Drawn By

Drawing Number
220015 A129


Issue Date 02/07/2024	Checked PN	Revision P2
--------------------------	---------------	----------------

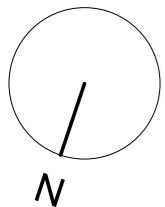

Existing



Approved under planning application
:48088/APP/2022/3820

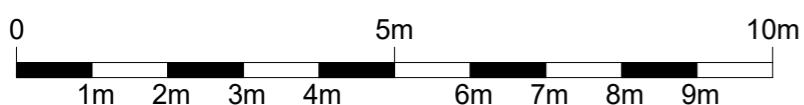

Roof
8940

Level 2
5556

Level 1
2767

Roof
8940

Level 2
5556

Level 1
2767

Level 0
0

THE
MARKET
DESIGN & BUILD
A TRUE DESIGN & BUILD COMPANY

320 High Street
Harlington, Hayes,
Middlesex,
UB3 5DU



t:0203 432 5269

www.themarketdesignbuild.com
info@themarketdesignbuild.com

General Notes:

Copyright The Market Design & Build. No implied licence exists. This drawing should not be used to calculate areas for the purposes of valuation. Do not scale this drawing. All dimensions to be checked on the site by the contractor and such dimensions to be their responsibility. All work must comply with relevant British Standards and Building Regulations requirements. Drawing errors and omissions to be reported to the architect. To be read in conjunction with Architect's specification and other consultant information. All fixed furniture drawn is for guidance only. Refer to separate drawings and schedules.

Drawing Status:

PLANNING

NOT FOR CONSTRUCTION

Rev.	Description	by	Date
P1	Rev 1	PN	31/07/2024
P2	Material amendment	PN	02/07/2024

Project Name
10 The Broadwalk HA6 2XD

Clients Name
Jeet Ruparelia

Drawing Title
Side Elevation 2 - Existing and

Approved
Scale
1:100@A3

Date
JULY 2024

Drawing Number
220015 A122

Issue Date
02/07/2024

Checked
PN

Revision
P2



Proposed Side elevation 2

General Notes:

Copyright The Market Design & Build. No implied licence exists. This drawing should not be used to calculate areas for the purposes of valuation. Do not scale this drawing. All dimensions to be checked on the site by the contractor and such dimensions to be their responsibility. All work must comply with relevant British Standards and Building Regulations requirements. Drawing errors and omissions to be reported to the architect. To be read in conjunction with Architect's specification and other consultant information. All fixed furniture drawn is for guidance only. Refer to separate drawings and schedules.

Drawing Status:

PLANNING

NOT FOR CONSTRUCTION

Rev.	Description	by	Date
P1	Rev 1	PN	31/07/2024
P2	Material amendment	PN	02/07/2024

Project Name
10 The Broadwalk HA6 2XD

Clients Name
Jeet Ruparelia

Drawing Title
Side Elevation 2 - Proposed NMA

Scale 1:100@A3 Date JULY 2024 Drawn By

Drawing Number
220015 A133

Issue Date 02/07/2024 Checked PN Revision P2