




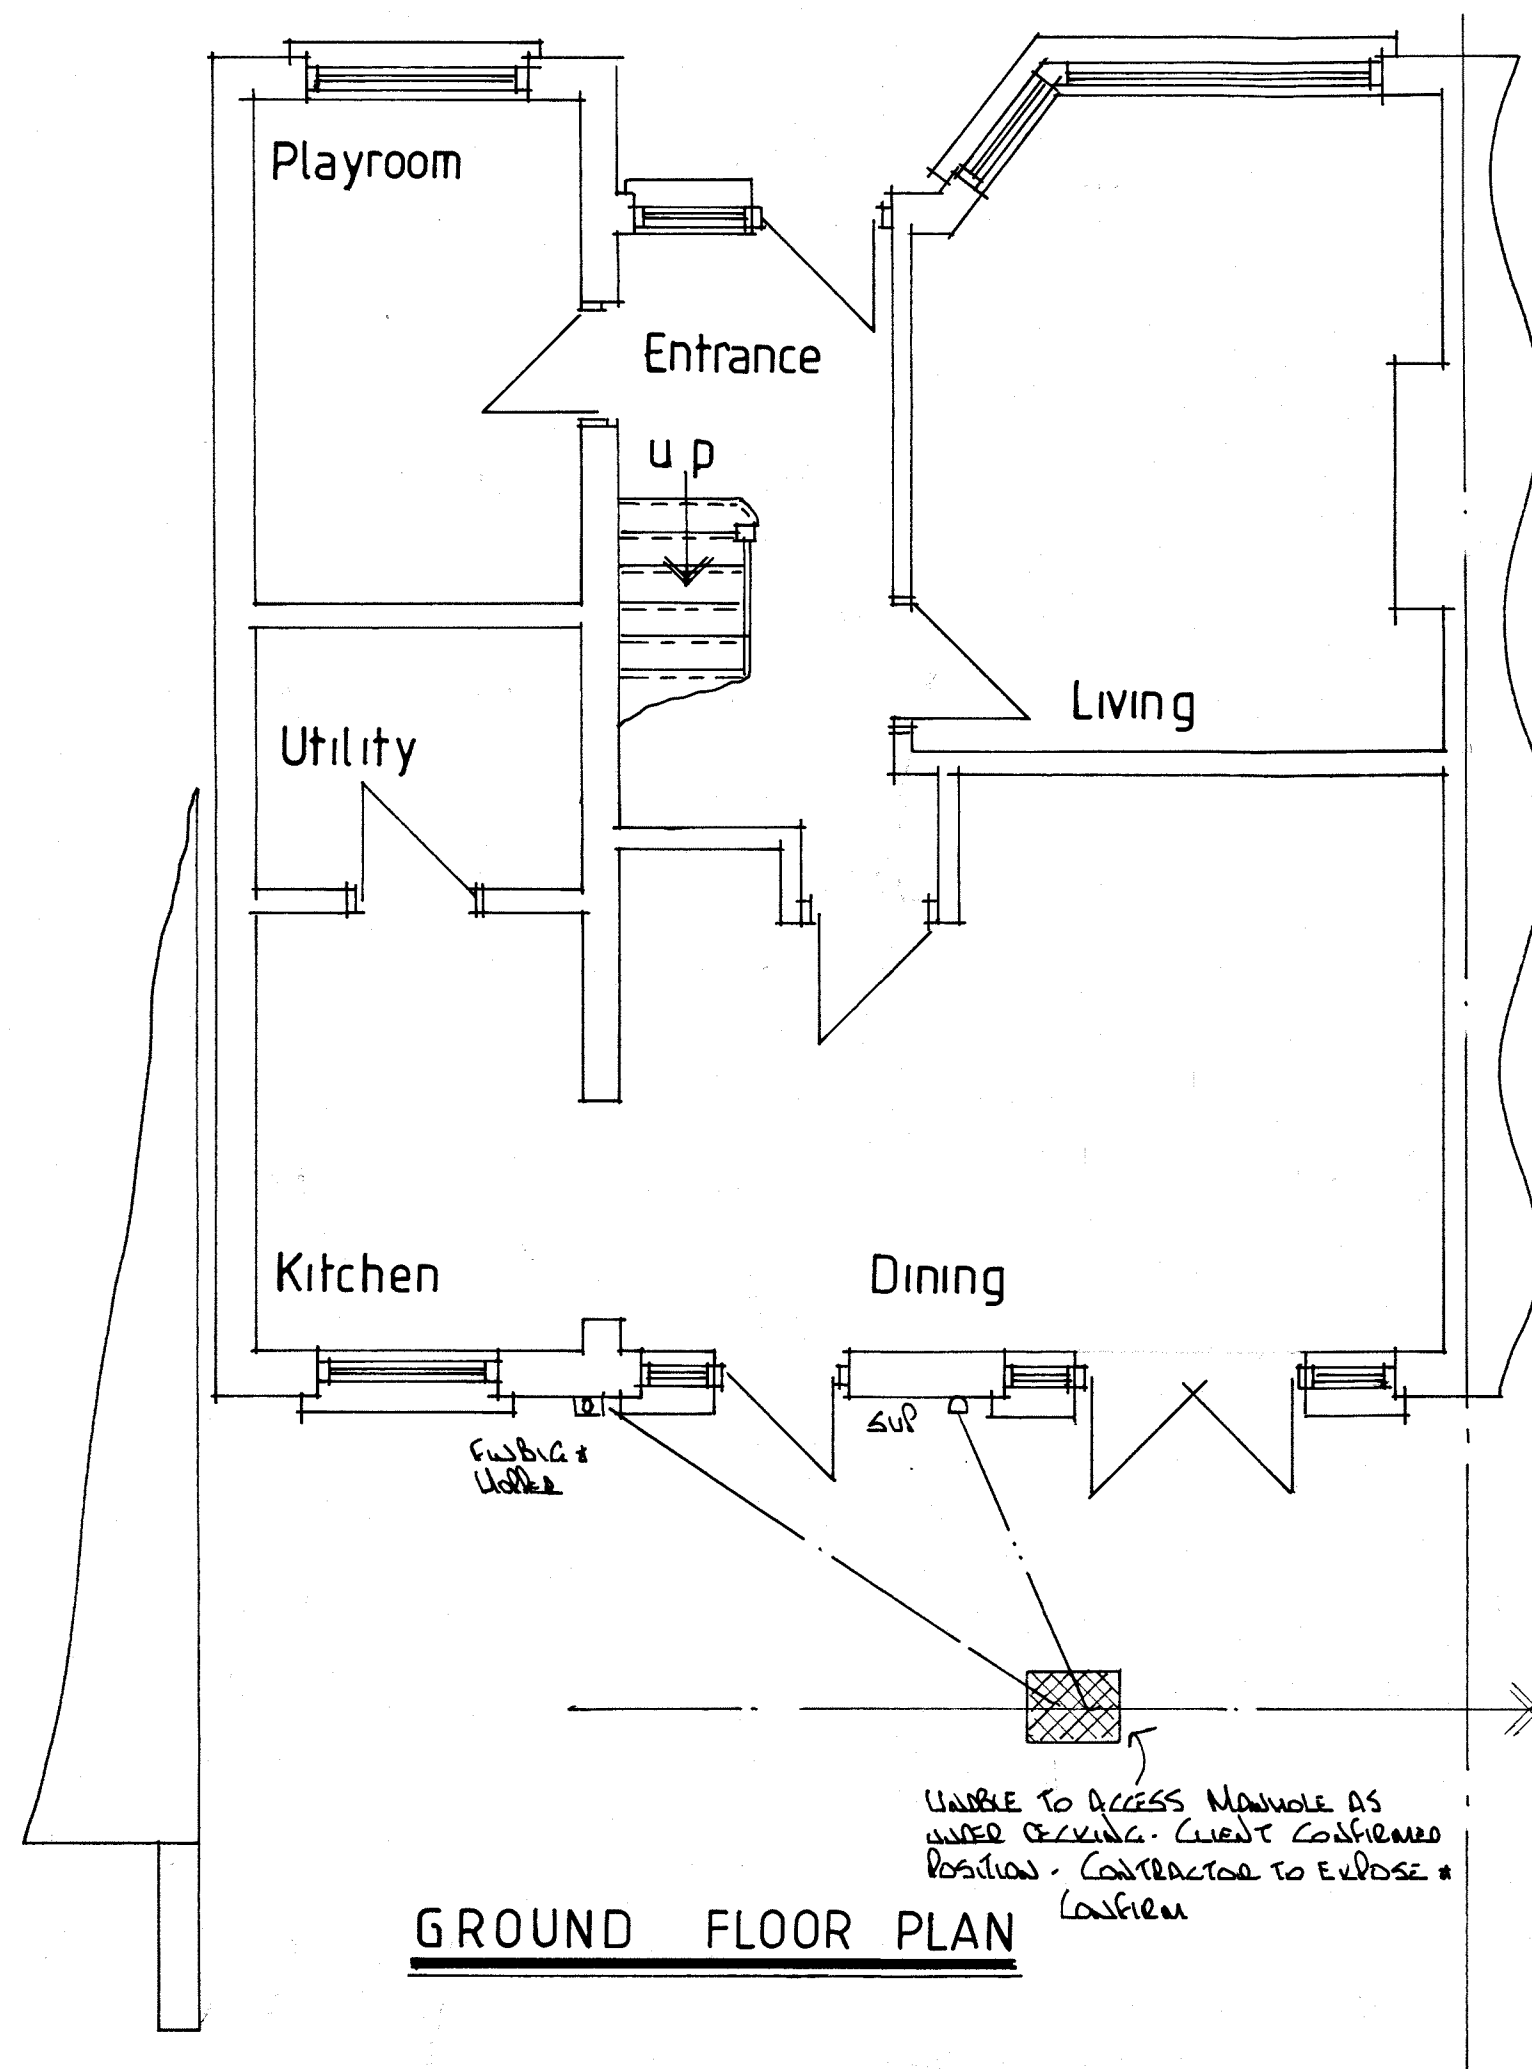

Bar Scale

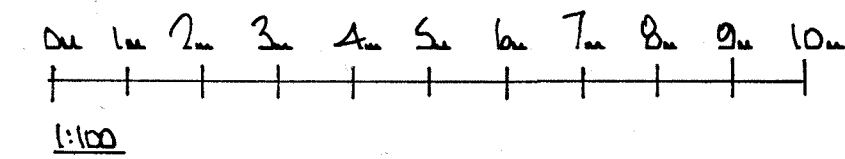

THIS DRAWING TO BE READ
IN CONJUNCTION WITH DRG
No 44 96 / 02

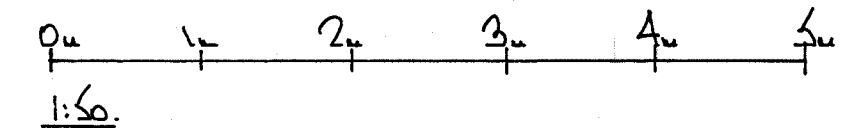

REAR ELEVATION

NOTES:
All dimensions must be checked on site and not
scaled from this drawing.

A		
Date	Revisions	

©copyright

Pottle & Co Ltd
Planning & Building Consultants

Suite A, 128 Manor Way
Ruislip, Middlesex, HA4 8HR

Tel: 01895 622800
www.pottle.uk.com

Client

LISA LAMB

Job Title

26 SHENLEY AVENUE
RUISLIP
MIDDX

Drawing Title

EXISTING GROUND
FLOOR PLAN AND
ELEVATION

Scale 1:50.100.

Date January 2021 Drawn by G.P.

Drg No.	44 96 / 01	Rev.
---------	------------	------