

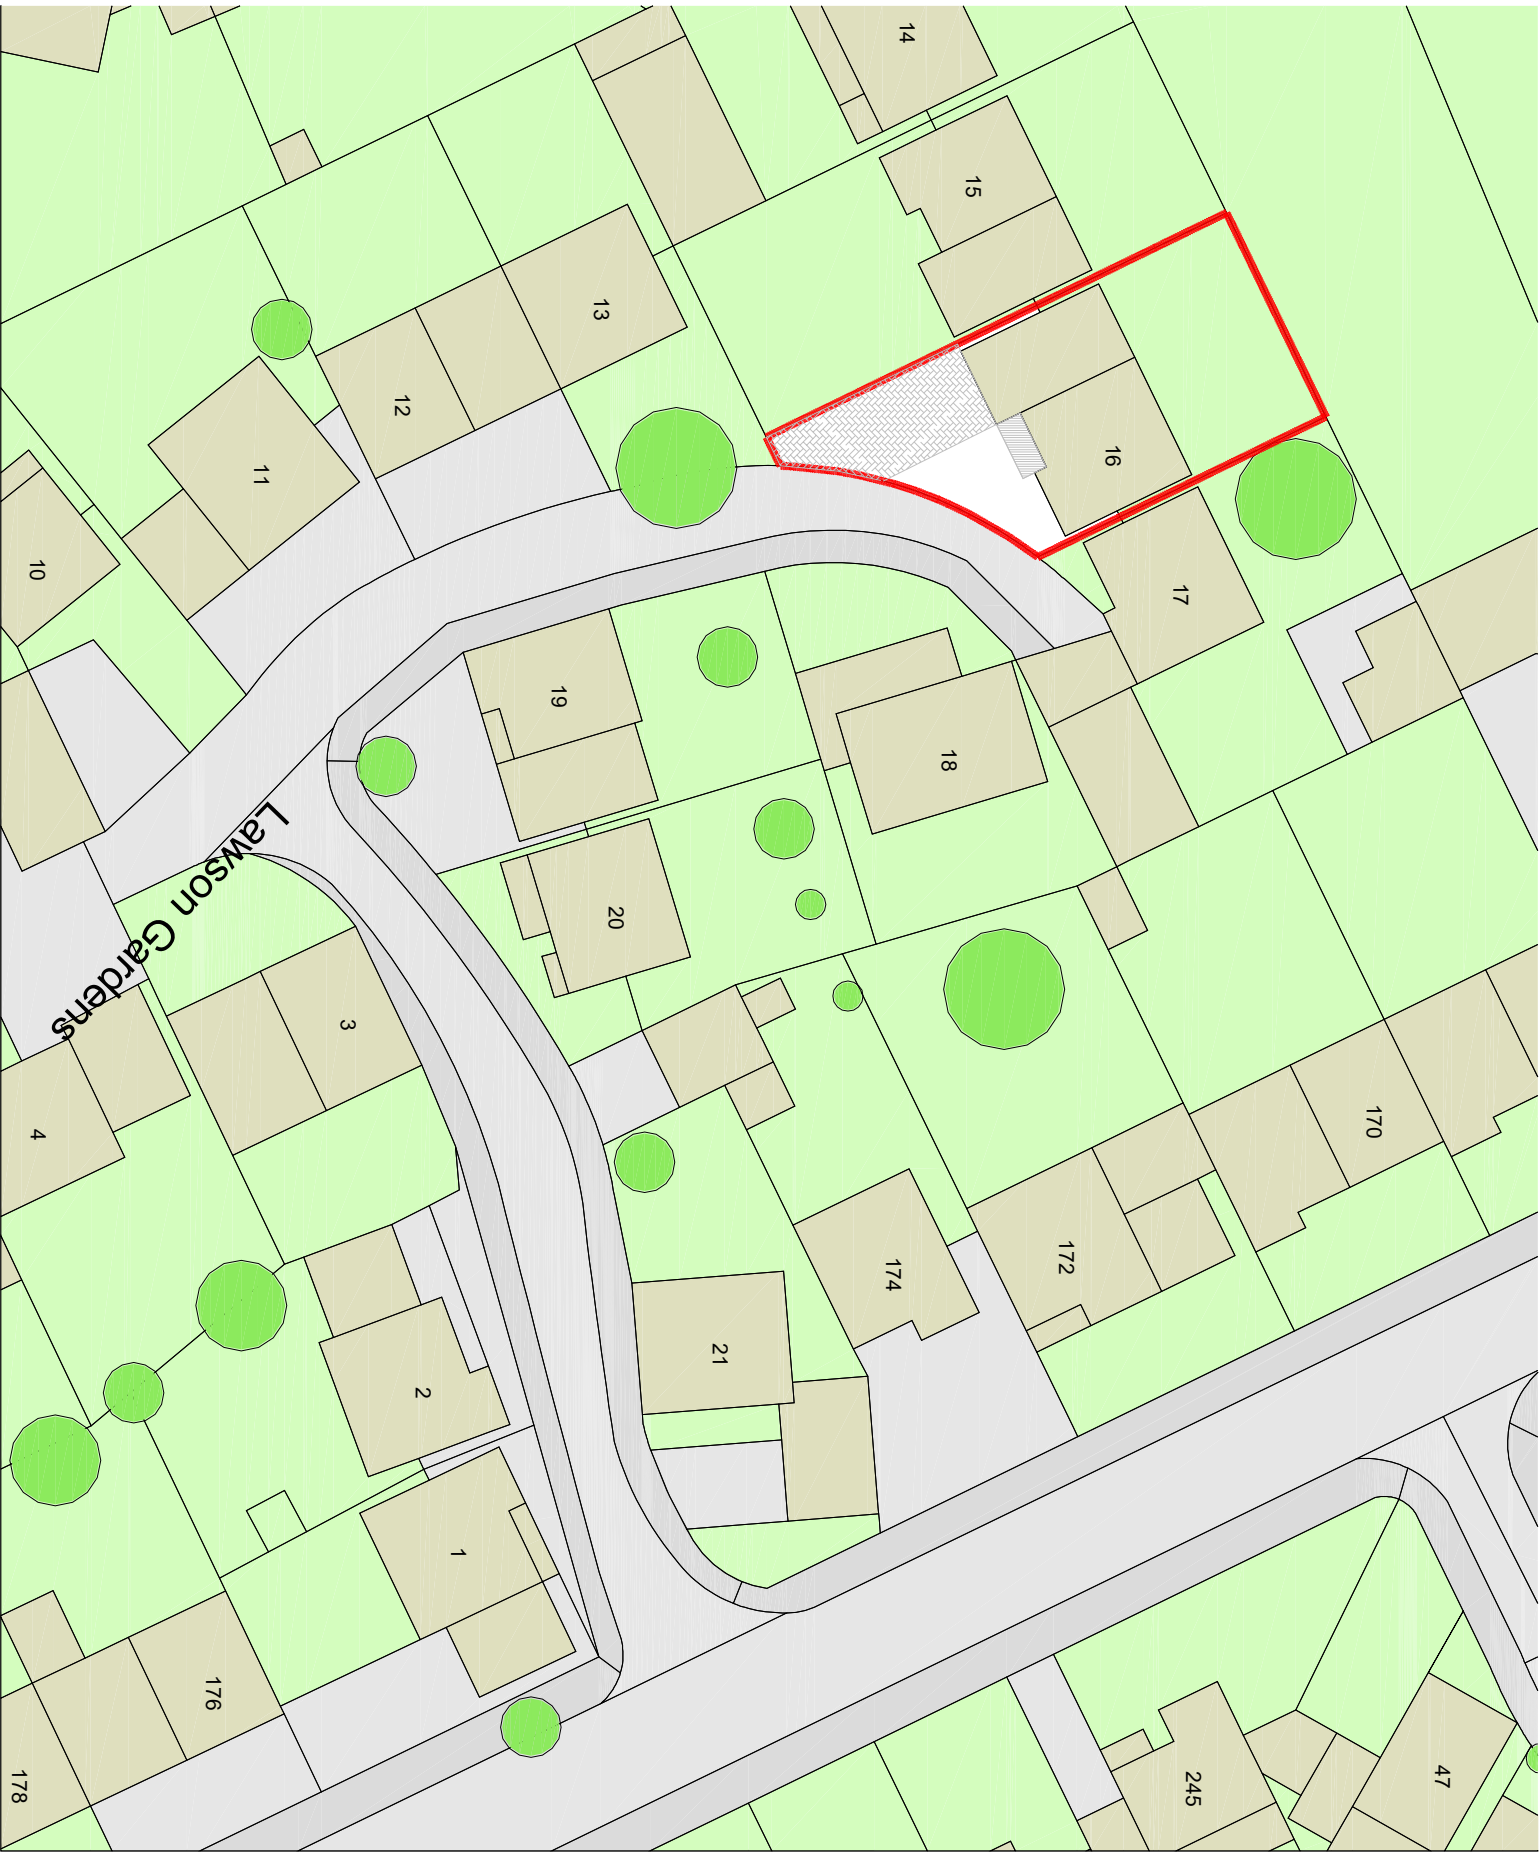


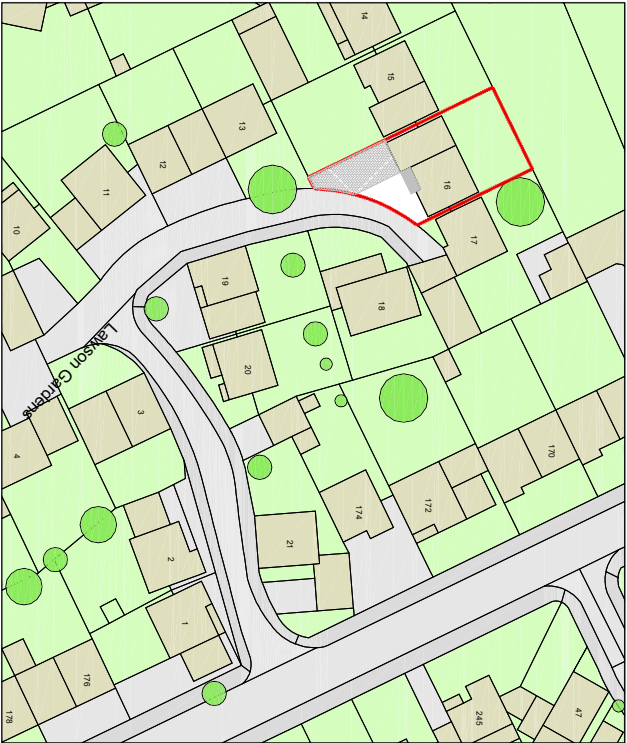


(c) UKMap Copyright. The GeoInformation Group 2016 Licence No. LANDMLON100003121118"

SITE PLAN SCALE 1:500

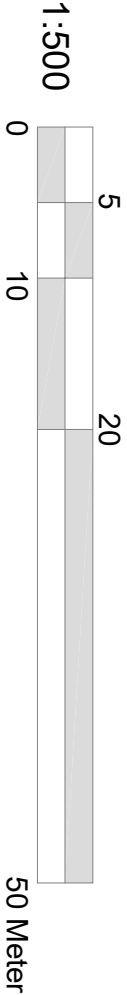

(c) UKMap Copyright. The GeoInformation Group 2016 Licence No. LANDMLON100003121118"

LOCATION PLAN SCALE 1:1250

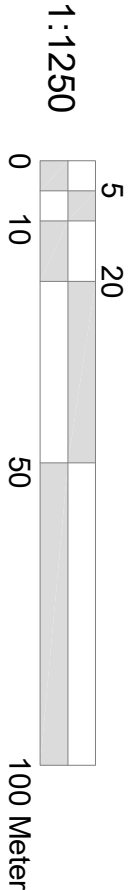



CRAFTED SPACES

ARCHITECTURE + URBANISM

DESIGNING WITH SOCIAL, ECONOMIC, & ENVIRONMENTAL SUSTAINABILITY

(00) 07973988297

Applicant:
MR KOHLI

Job Title:
16 LAWSON GARDENS, PINNER, HAS2EB

Drawing Title:
BLOCK AND LOCATION PLAN

Scale: AS SHOWN	Drawing No.	Print Size	Revision
Date: 11/09/2022	PA2-2234-00	A3	

Drawing Status
FOR PLANNING APPROVAL

