



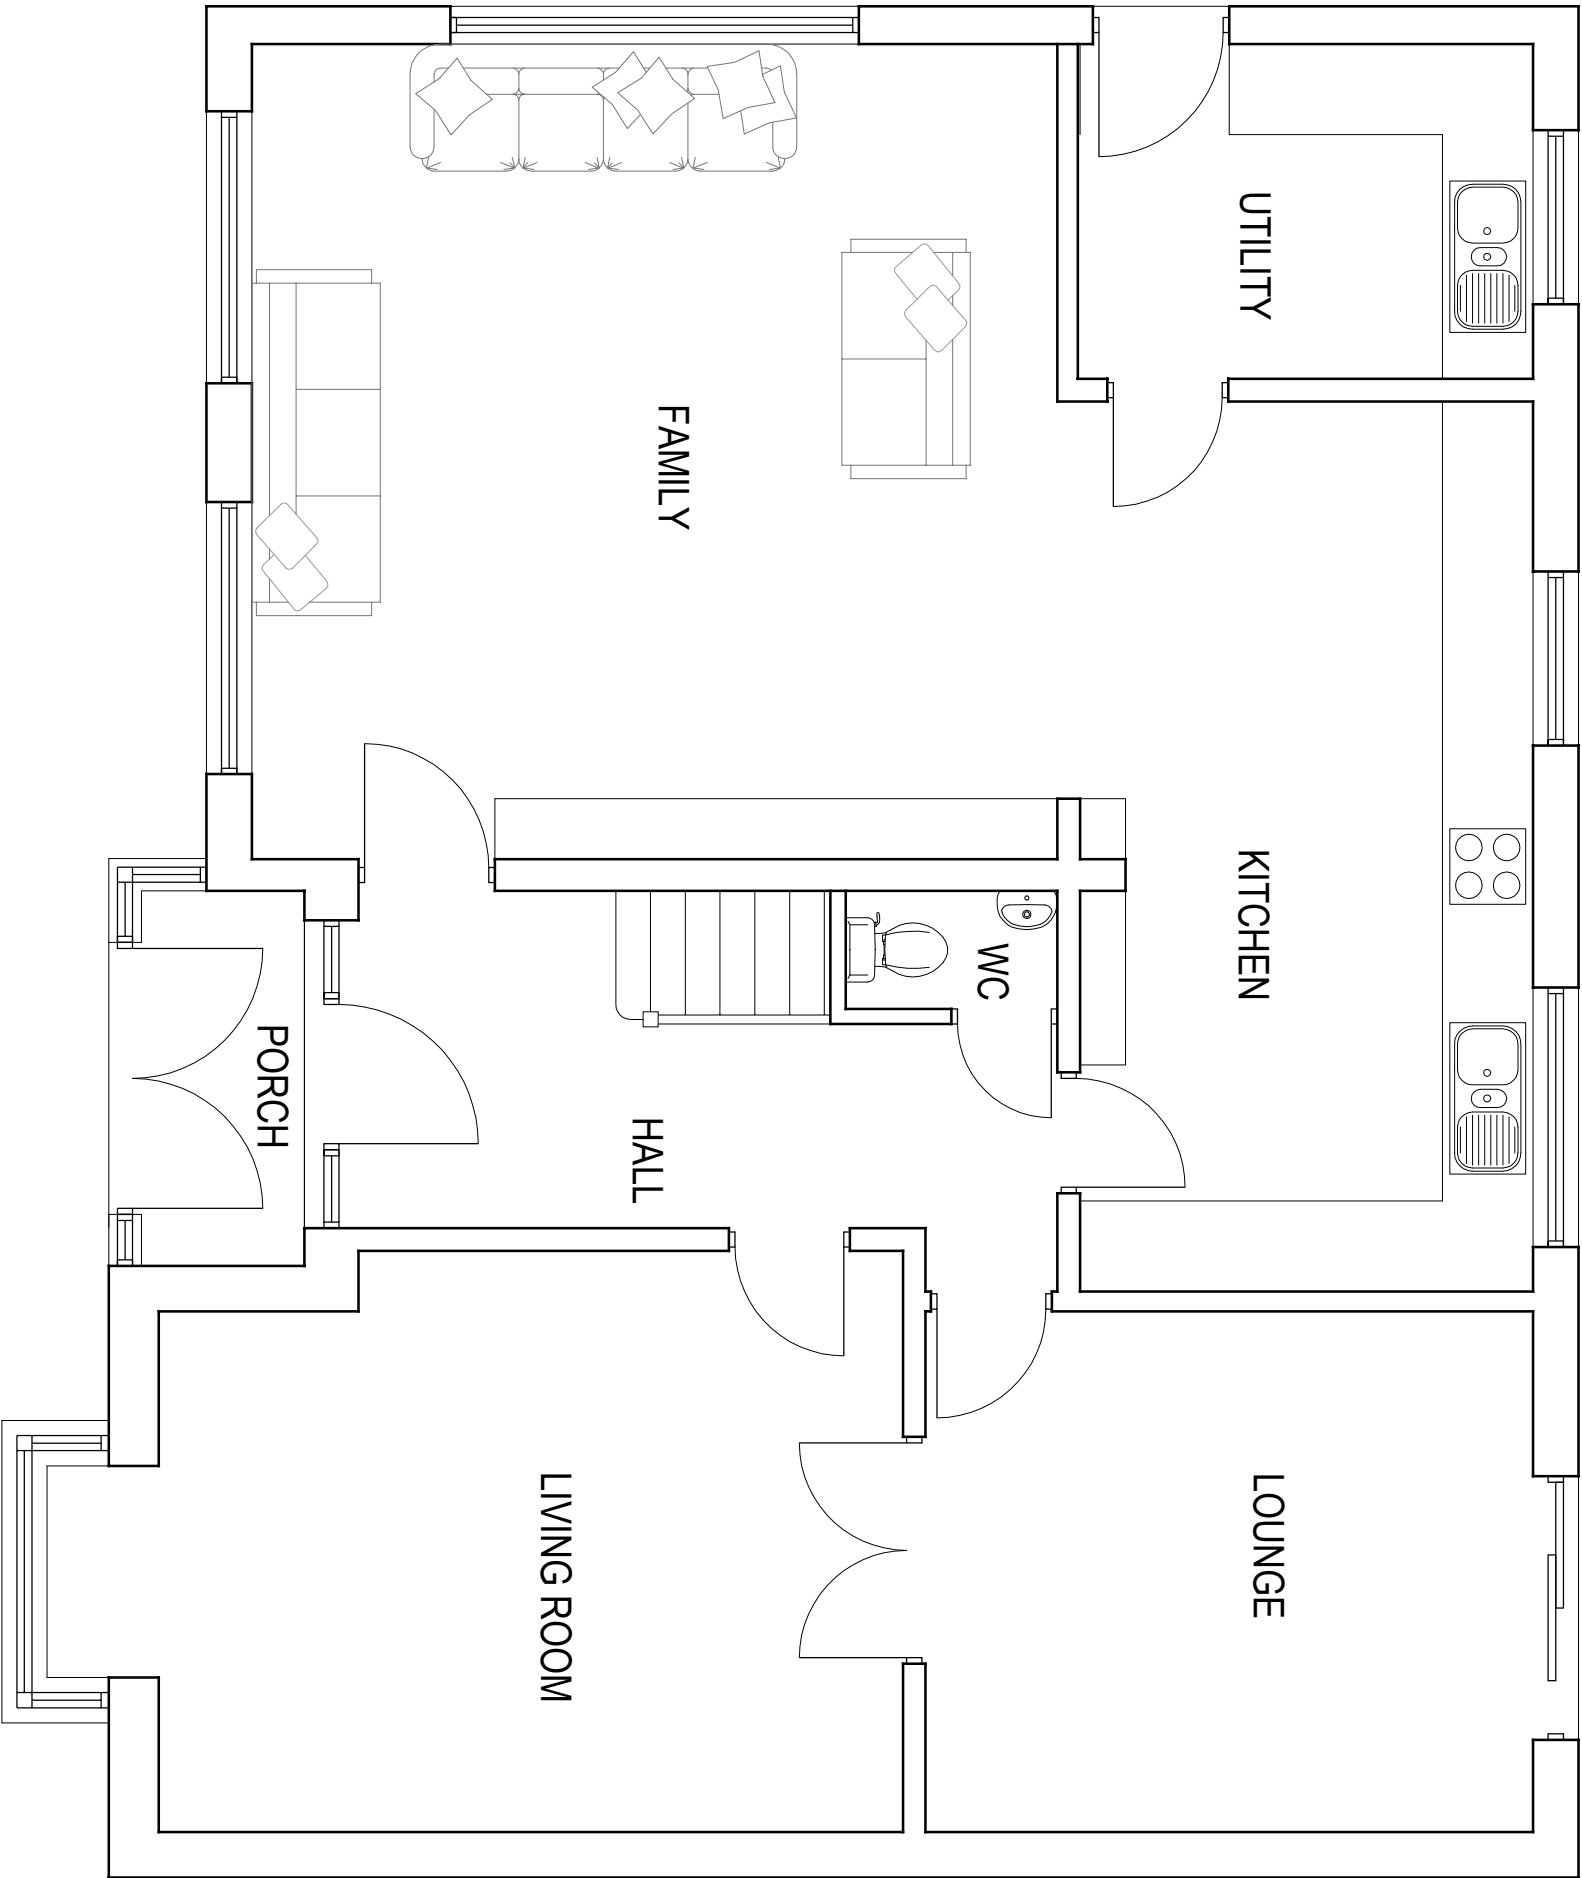

EXISTING GROUND FLOOR PLAN

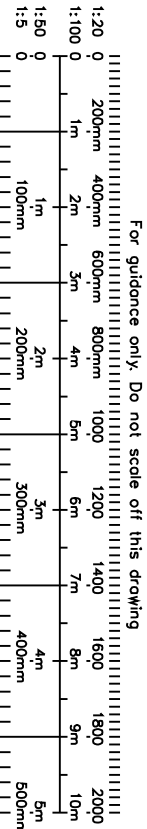



CRAFTED SPACES
ARCHITECTURE + URBANISUM
DESIGNING WITH SOCIAL, ECONOMIC, & ENVIRONMENTAL SUSTAINABILITY
(M) 07973988297

Applicant:
MR KOHLI

Job Title:
16 LAWSON GARDENS, PINNER, HAS 2EB

Drawing Title:
EXISTING GROUND FLOOR PLAN

Scale: 1:50	Drawing No.	Print Size	Revision
Date: 11/09/2022	PA2-2234-01	A3	

Drawing Status
FOR PLANNING APPROVAL