


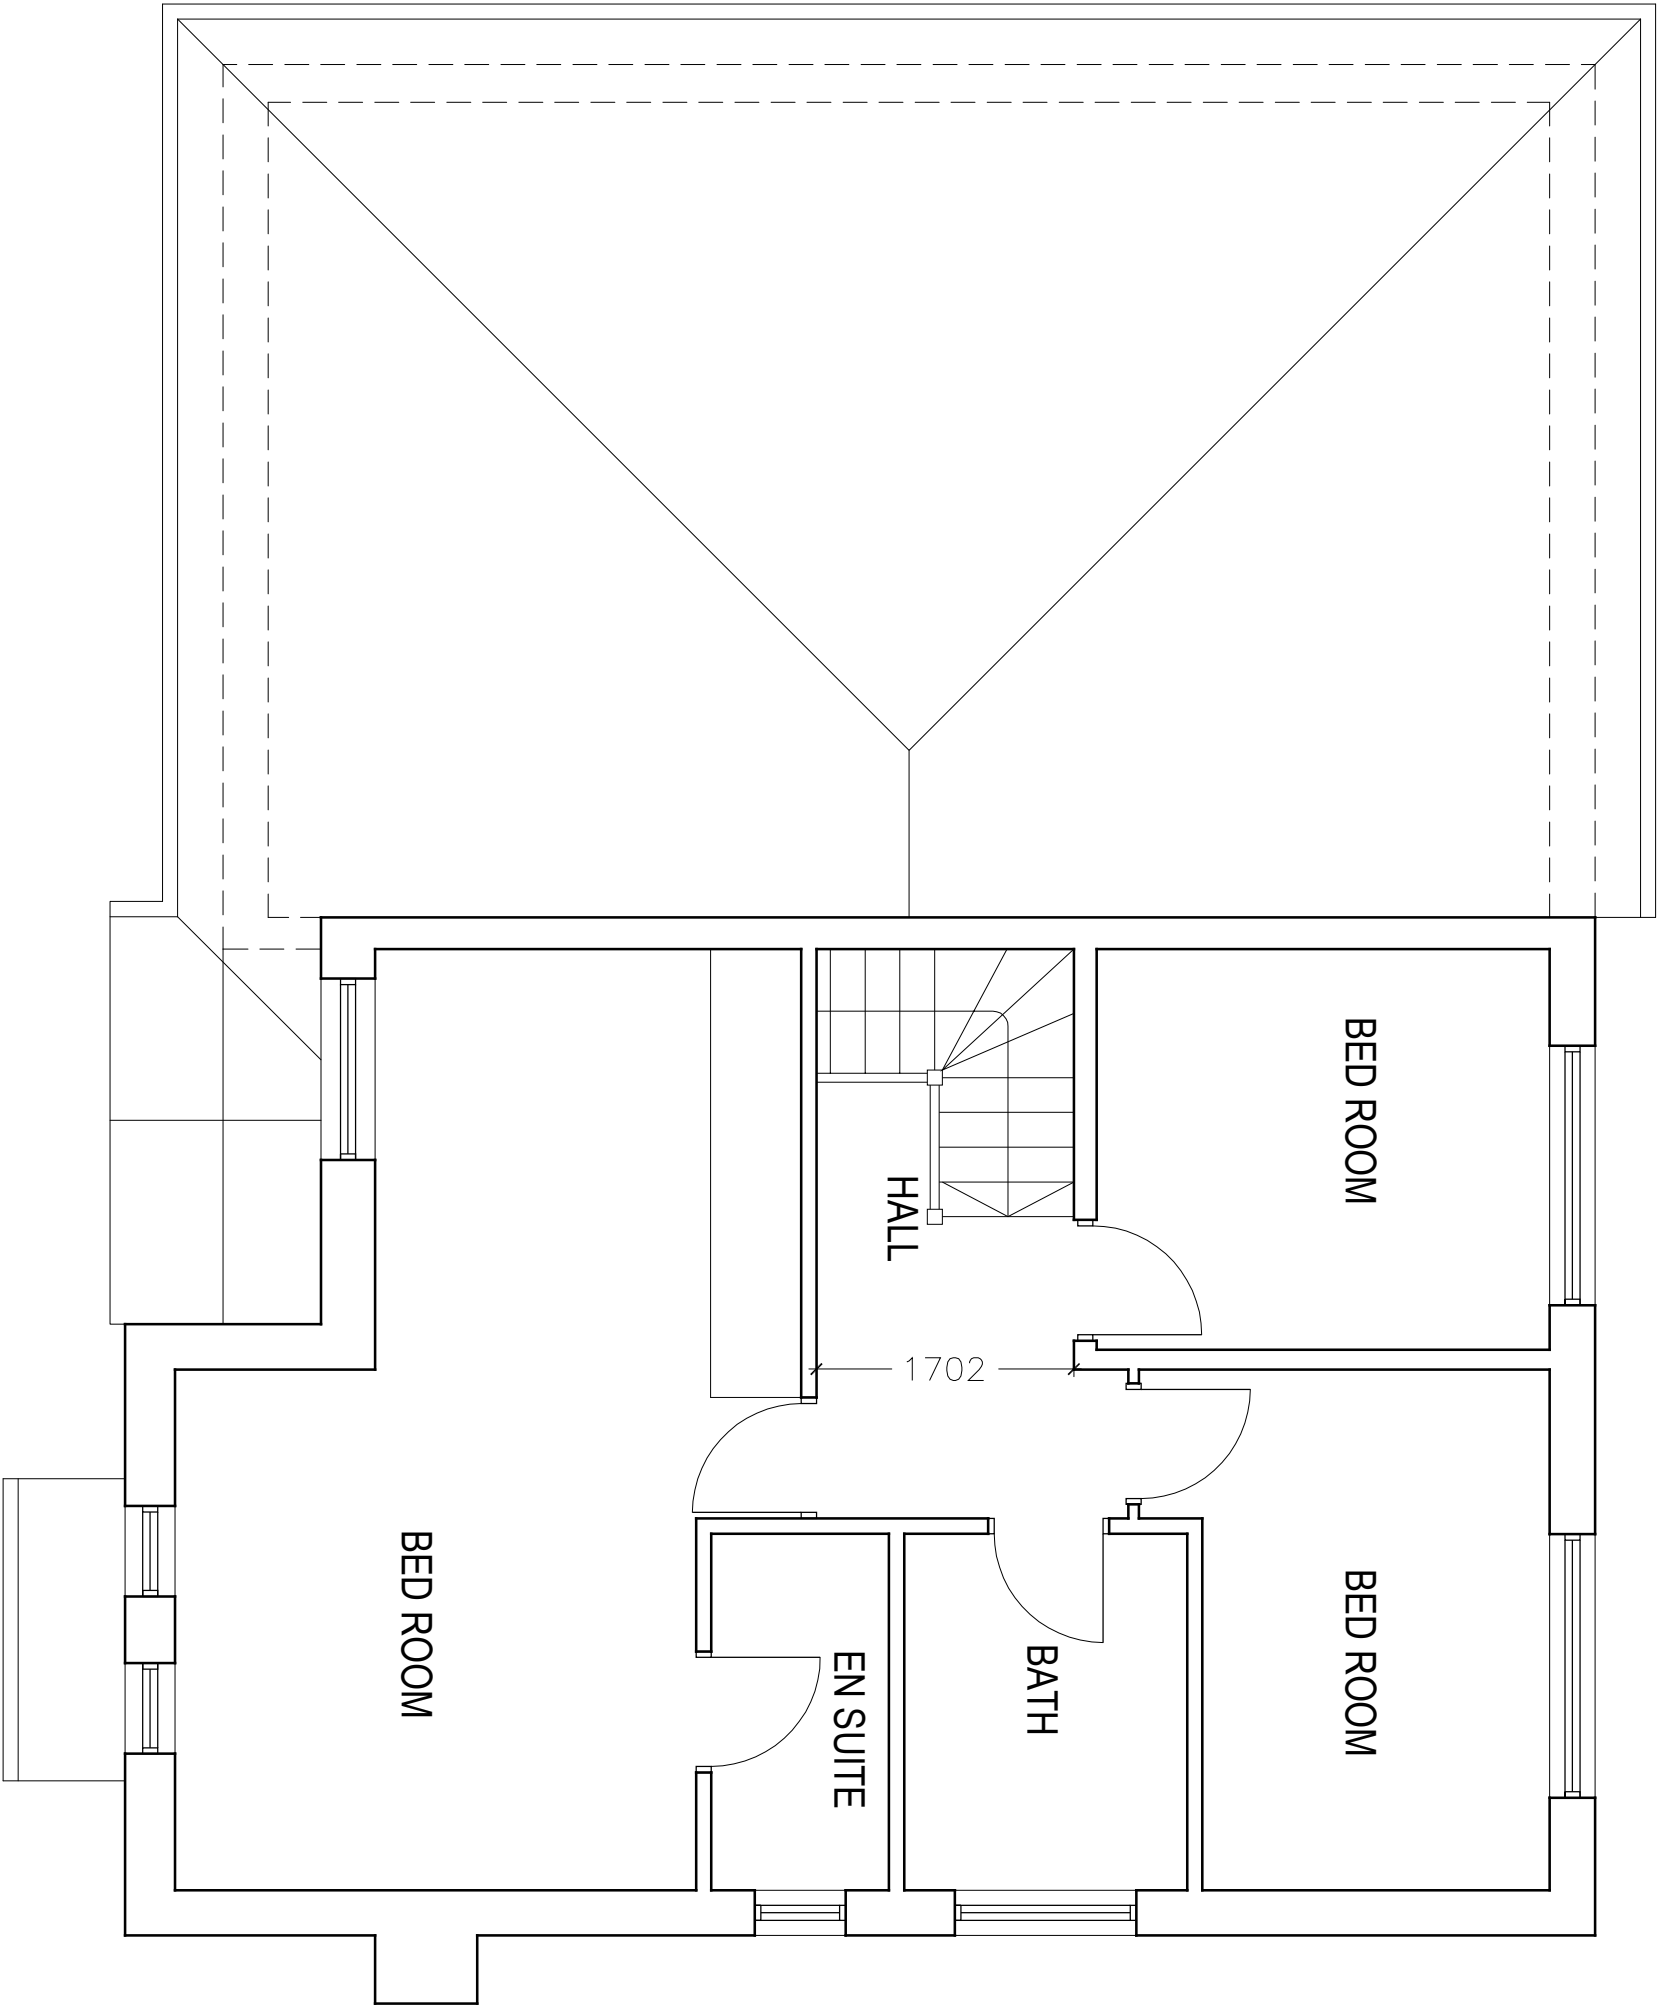

EXISTING FIRST FLOOR PLAN



CRAFTED SPACES

ARCHITECTURE + URBANISM

DESIGNING WITH SOCIAL, ECONOMIC, & ENVIRONMENTAL SUSTAINABILITY

(09) 07973988297

Applicant:
MR KOHLI

Job Title:
16 LAWSON GARDENS, PINNER, HAS 2EB

Drawing Title:
EXISTING FIRST FLOOR PLAN

Scale: 1:50	Drawing No.	Print Size	Revision
Date: 11/09/2022	PA2-2234-02	A3	

Drawing Status
FOR PLANNING APPROVAL