




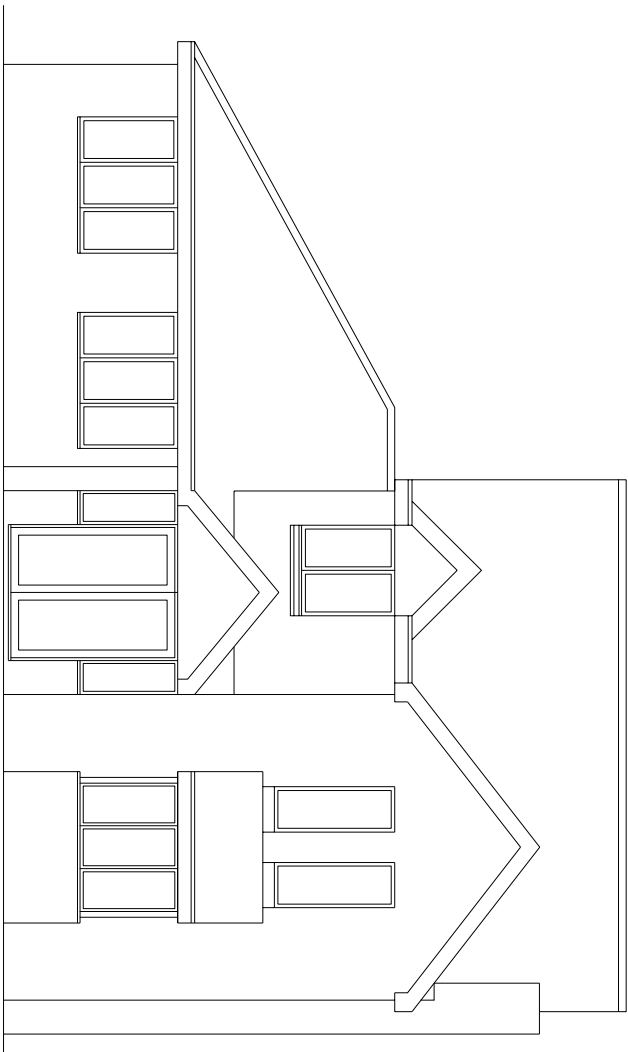


EXISTING FRONT ELEVATION

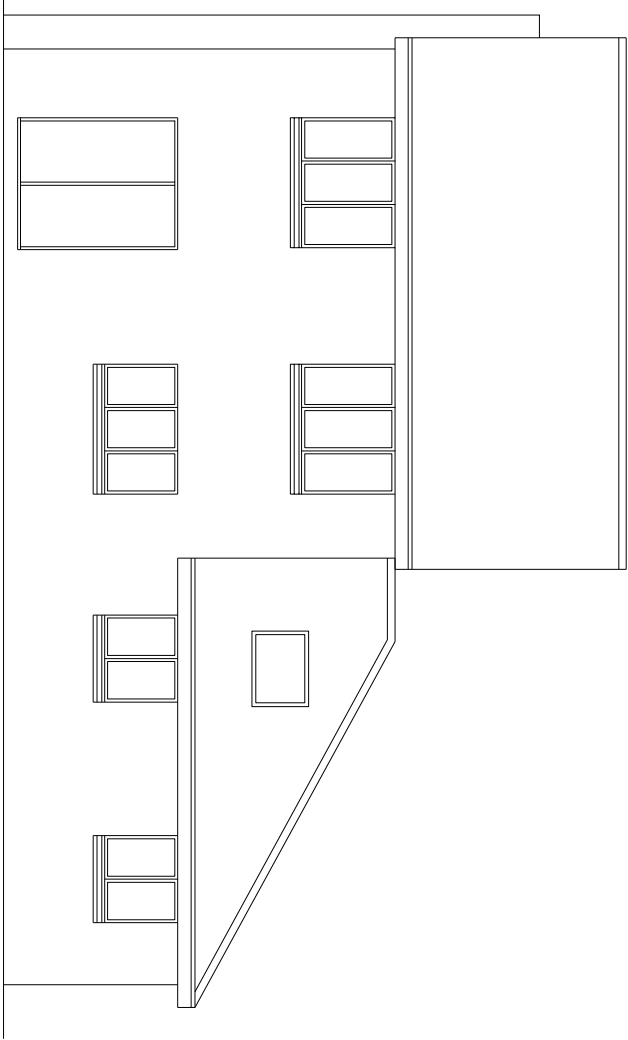


EXISTING REAR ELEVATION

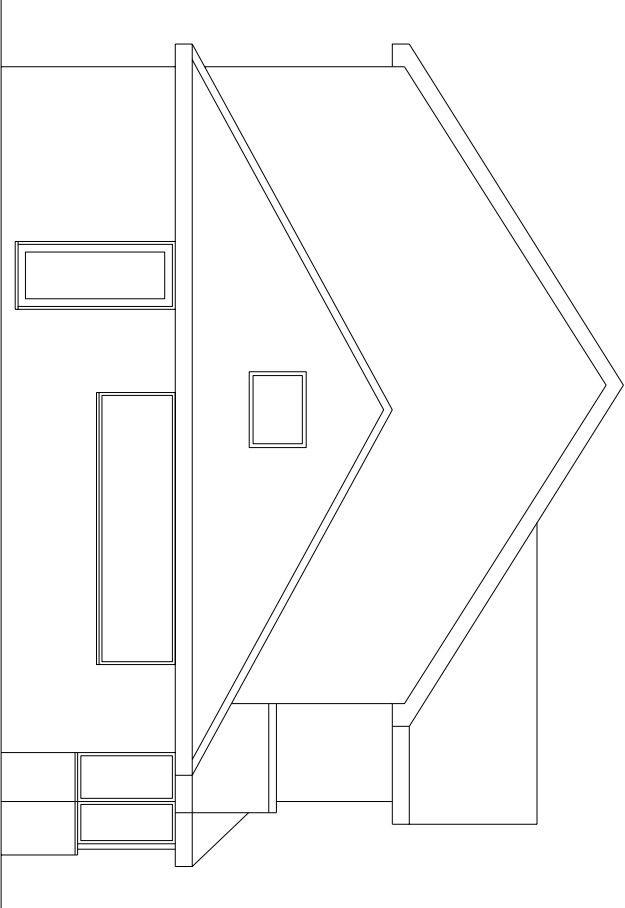

EXISTING SIDE ELEVATION

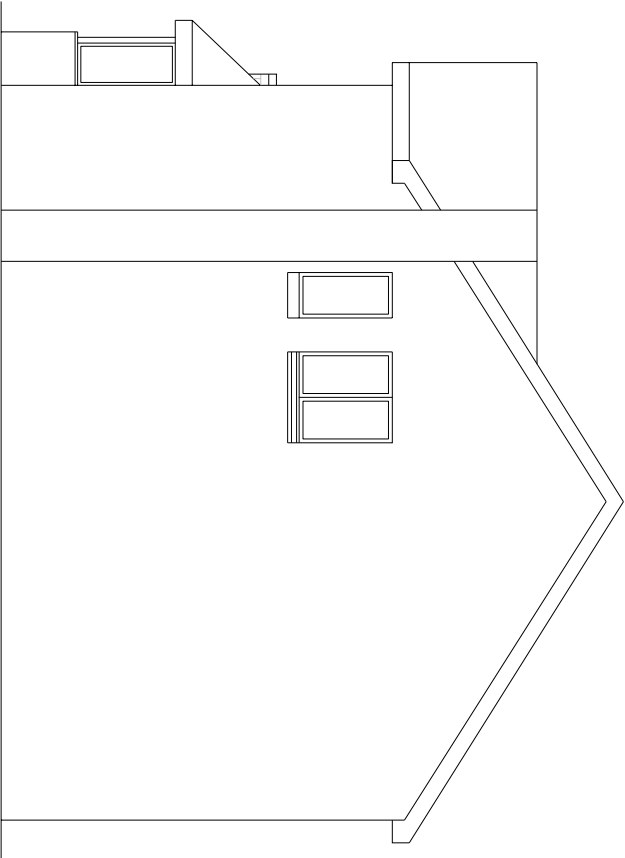

EXISTING ANOTHER SIDE ELEVATION

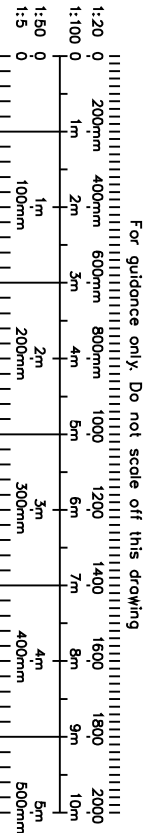



**CRAFTED SPACES**  
ARCHITECTURE + URBANISM  
DESIGNING WITH SOCIAL, ECONOMIC, & ENVIRONMENTAL SUSTAINABILITY  
(09) 07973988297

Applicant:  
**MR KOHLI**

Job Title:  
**16 LAWSON GARDENS, PINNER, HAS 2EB**

Drawing Title:  
**EXISTING ELEVATIONS**

|                  |             |            |          |
|------------------|-------------|------------|----------|
| Scale: 1:50      | Drawing No. | Print Size | Revision |
| Date: 11/09/2022 | PA2-2234-03 | A3         |          |

Drawing Status  
**FOR PLANNING APPROVAL**