


PROPOSED FIRST FLOOR PLAN

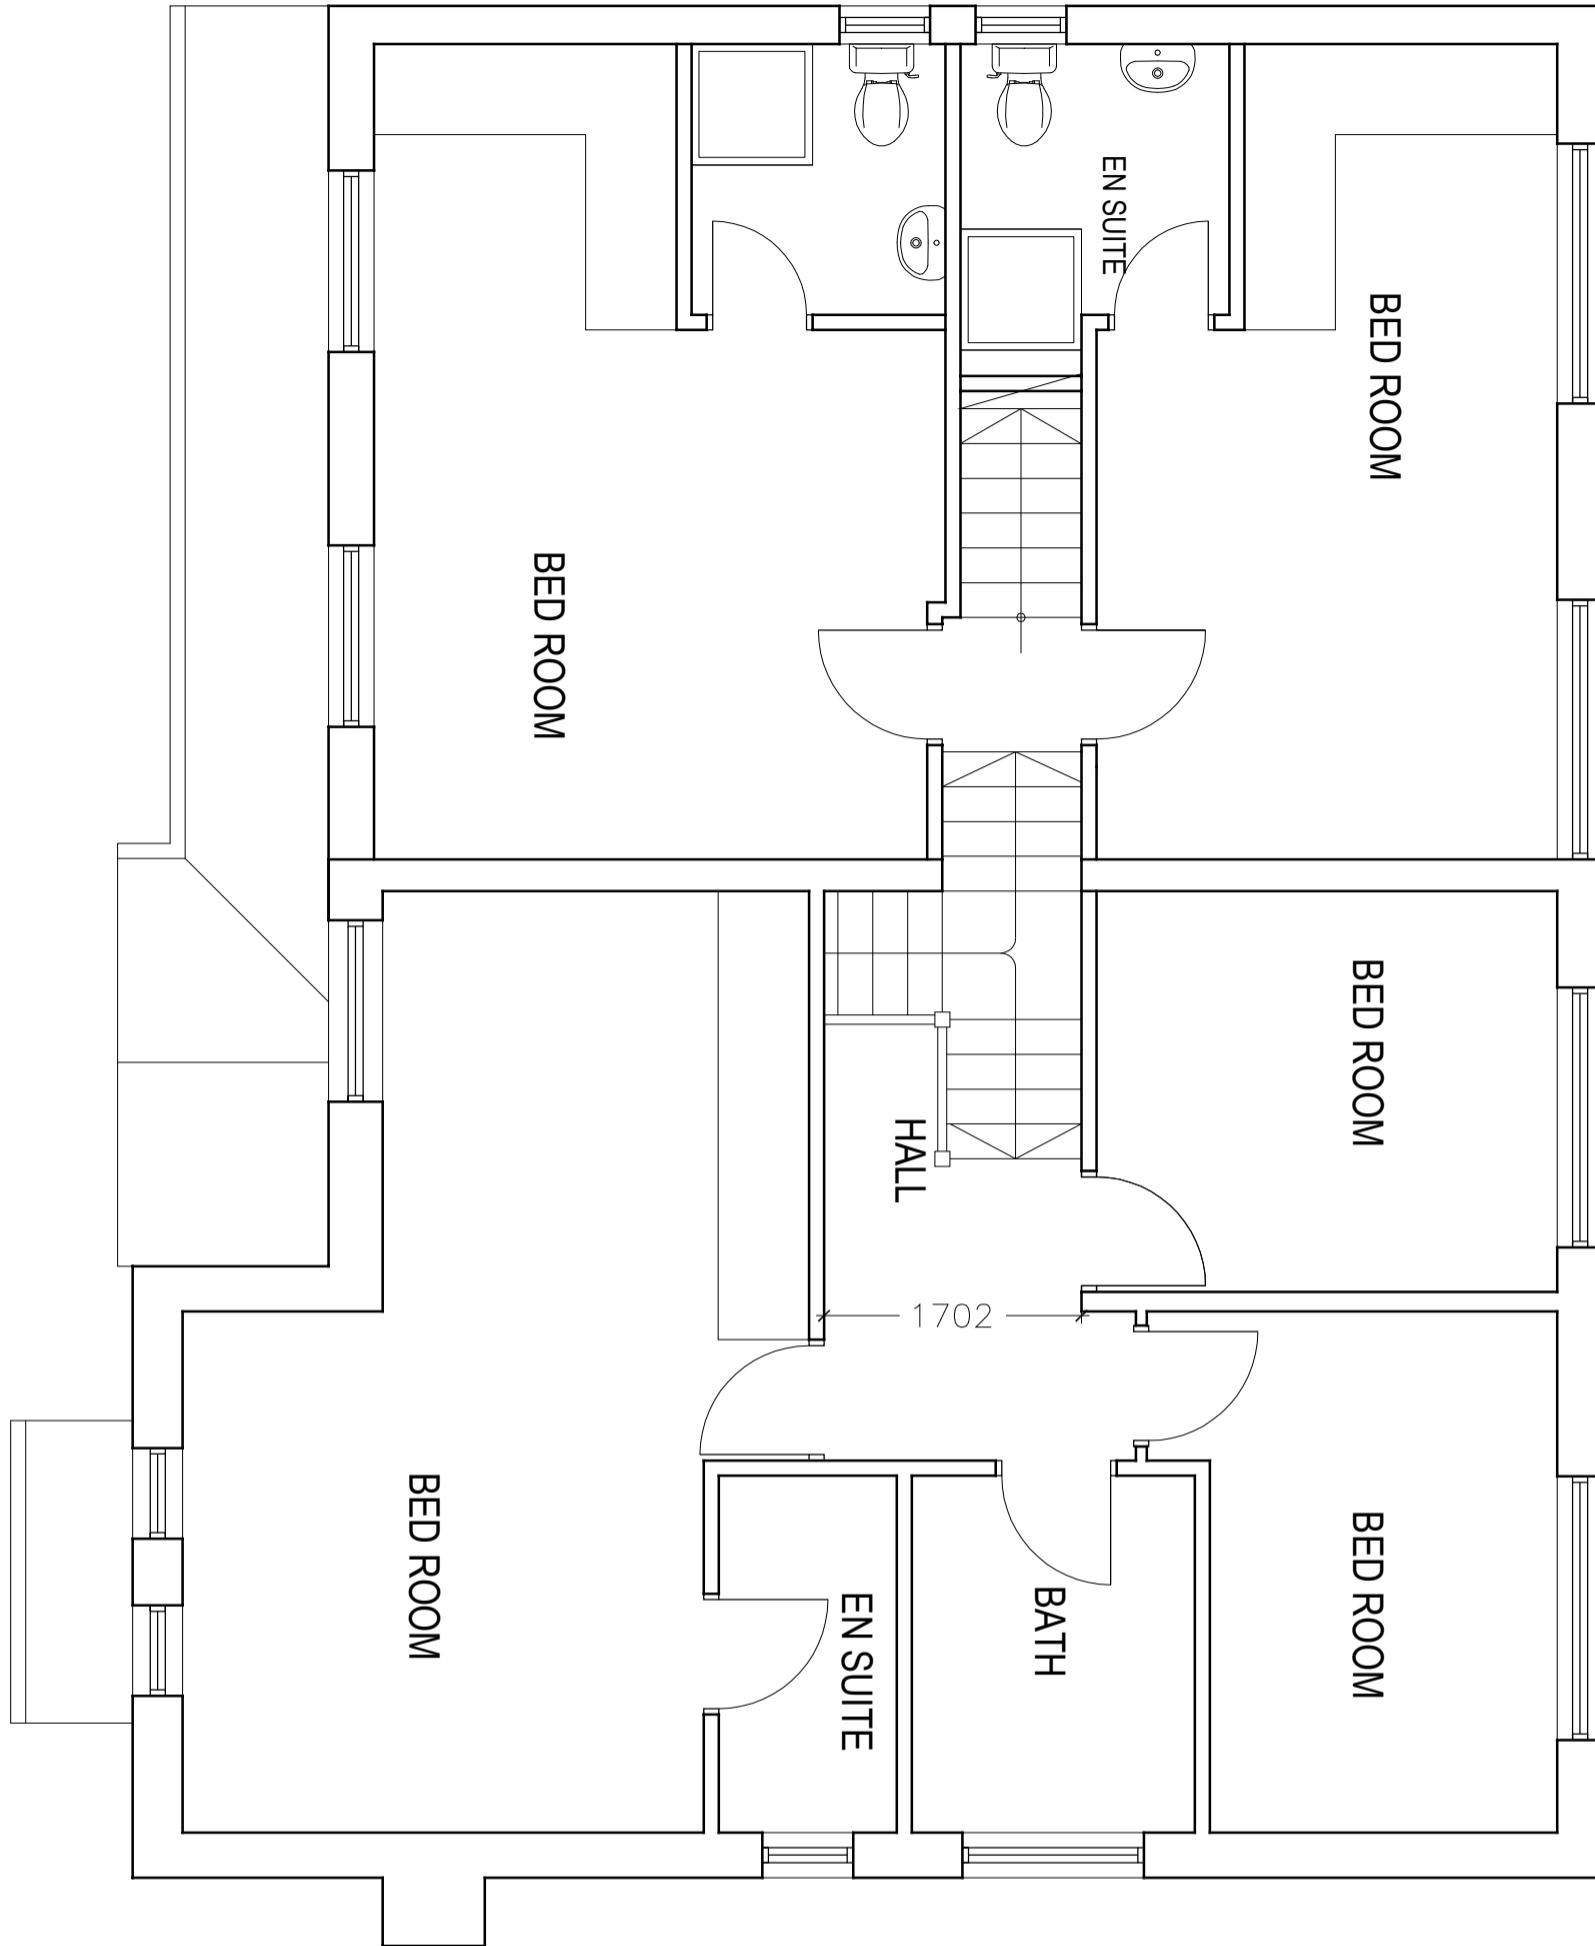

Drawing Title:
PROPOSED FIRST FLOOR PLAN

Job Title:
16 LAWSON GARDENS, PINNER, HA5 2EB

Applicant:
MR KOHLI

Scale:	Drawing No.	Print Size	Revision
1:50	PA2-2234-05	A3	
Drawing Status FOR PLANNING APPROVAL			