


PROPOSED LOFT FLOOR PLAN

For guidance only. Do not scale off this drawing
 1:20 0 200mm 400mm 600mm 800mm 1000 1200 1400 1600 1800 2000
 1:100 0 1m 2m 3m 4m 5m 6m 7m 8m 9m 10m
 1:50 0 100mm 200mm 300mm 400mm 500mm
 1:5 0 100mm 200mm 300mm 400mm 500mm

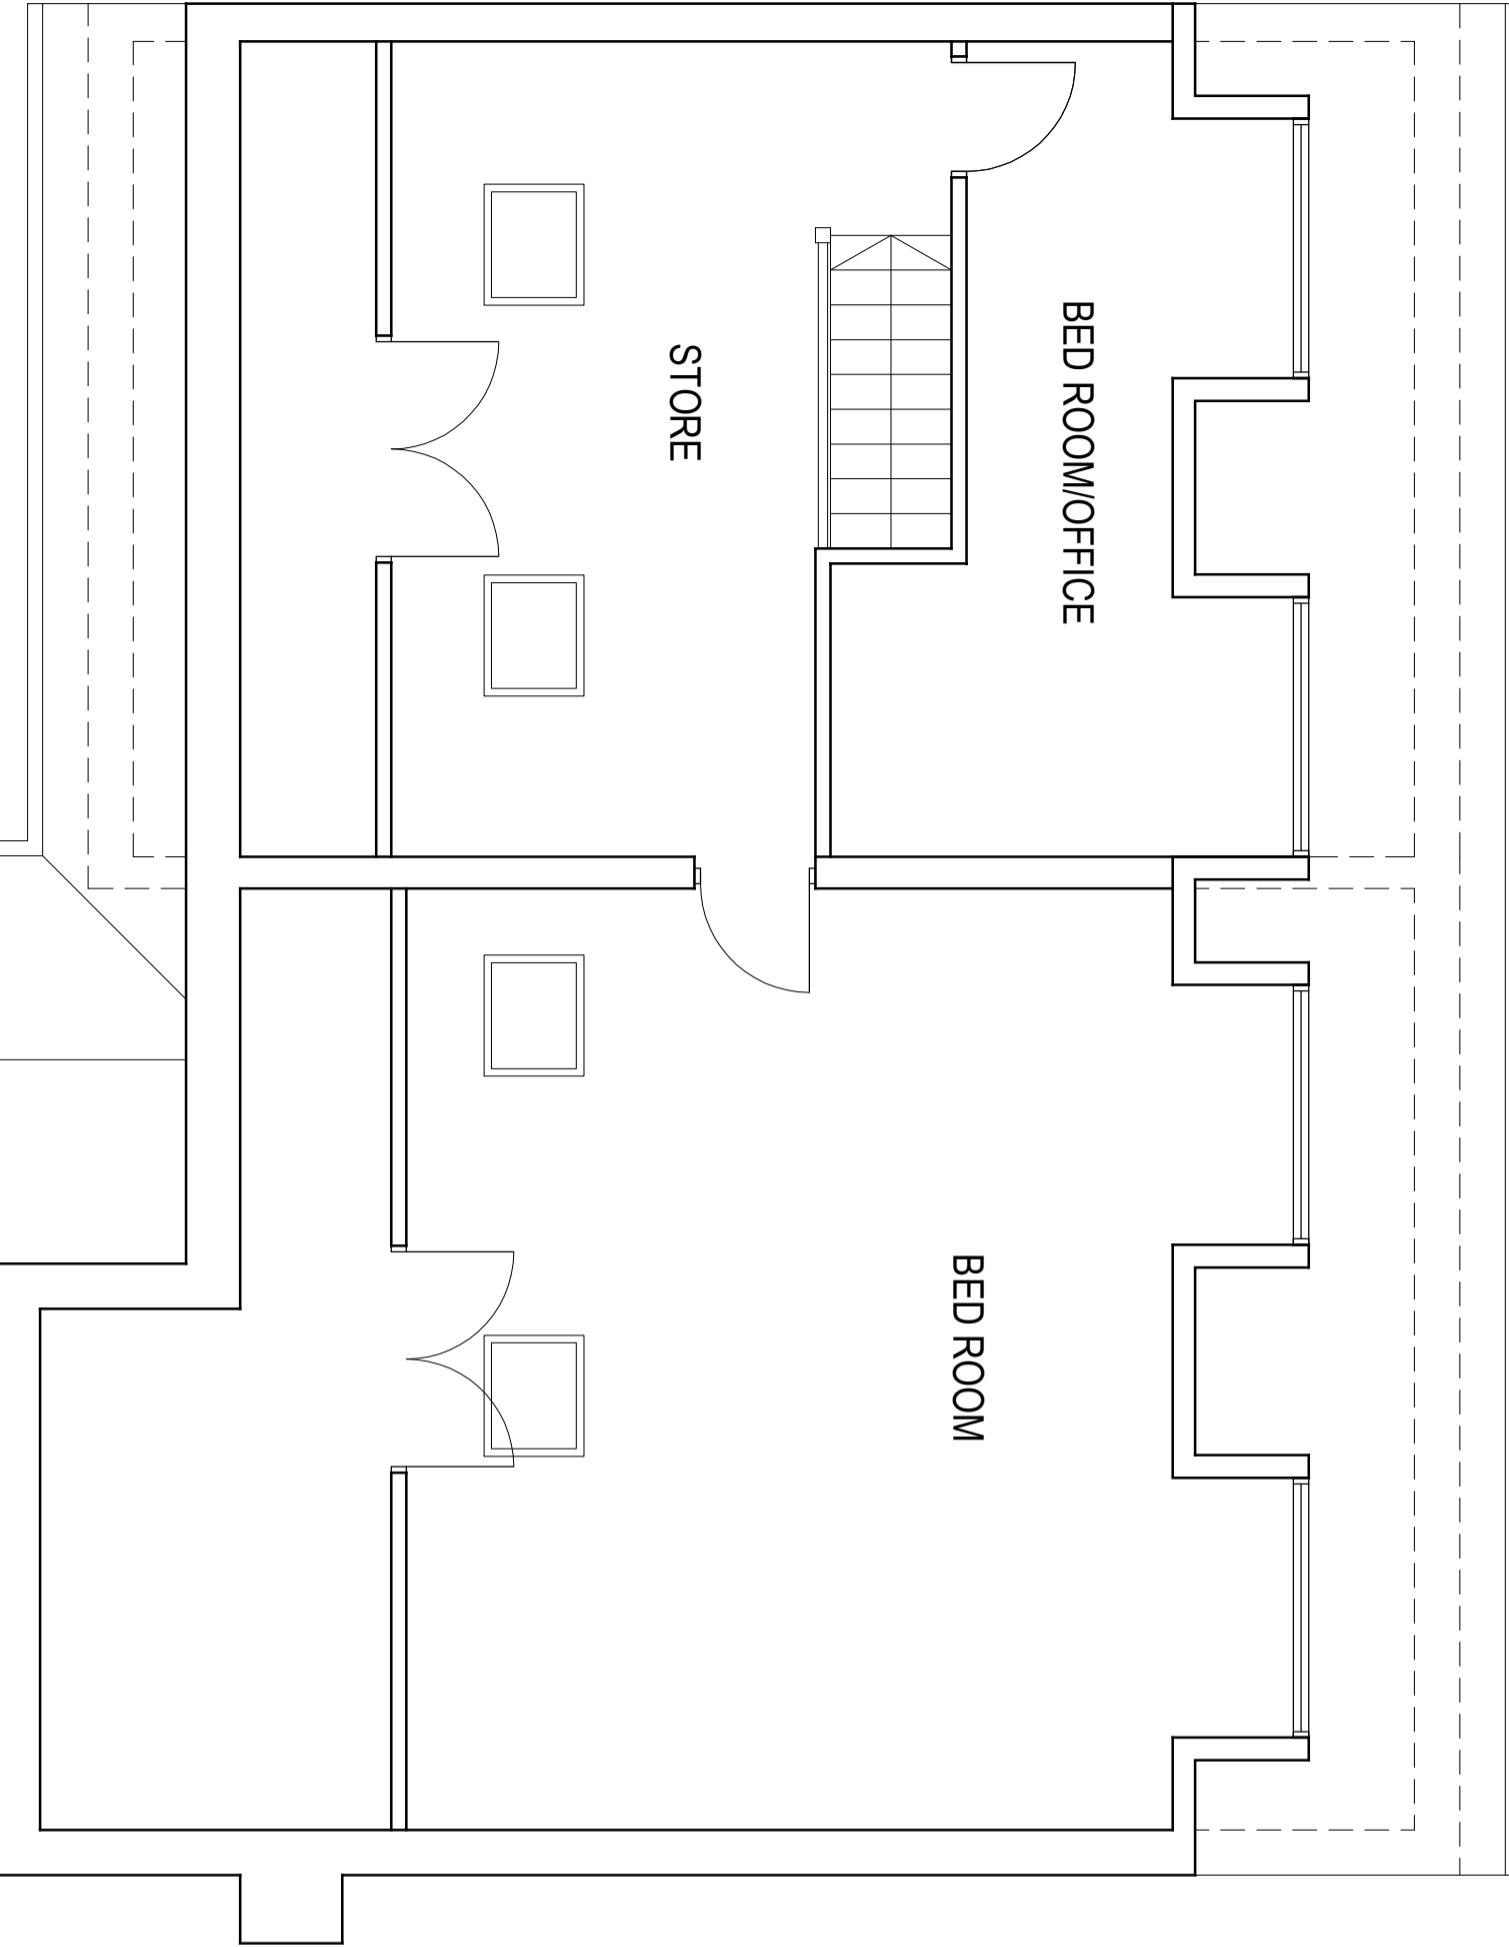

CRAFTED SPACES
 ARCHITECTURE + URBANISM
DESIGNING WITH SOCIAL, ECONOMIC & ENVIRONMENTAL SUSTAINABILITY
 (W) 07973989227

Applicant:
MR KOHLI

Job Title:
 16 LAWSON GARDENS, PINNER, HA5 2EB

Drawing Title:
PROPOSED LOFT FLOOR PLAN

Scale:	1:50	Drawing No.	PA2-2234-06	Print Size	A3	Revision
Date:	11/09/2022					
Drawing Status						

FOR PLANNING APPROVAL