




PROPOSED SIDE ELEVATION

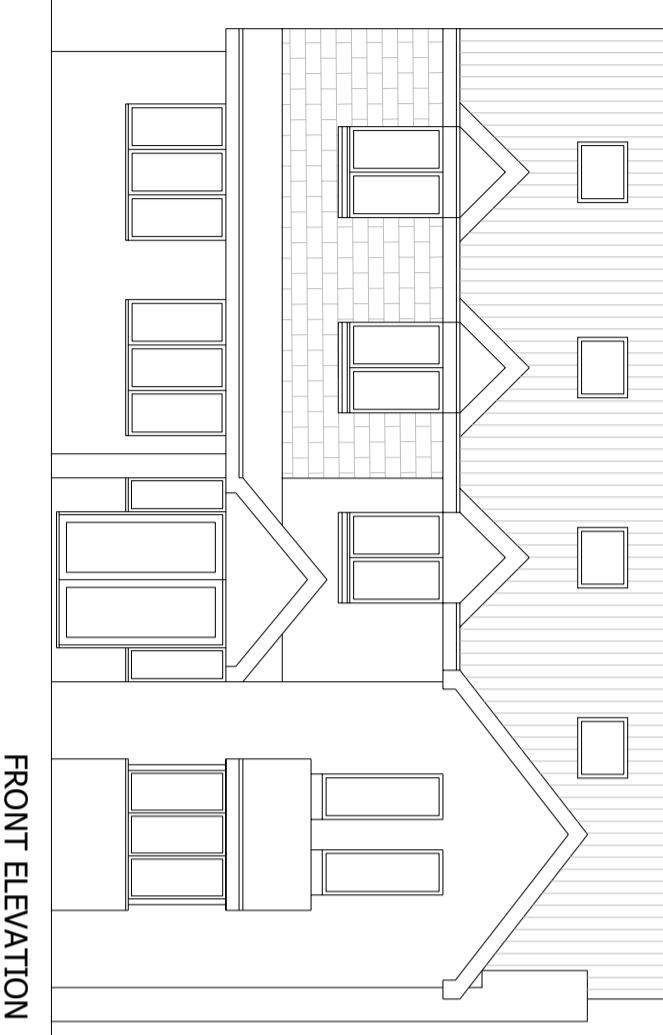

FRONT ELEVATION

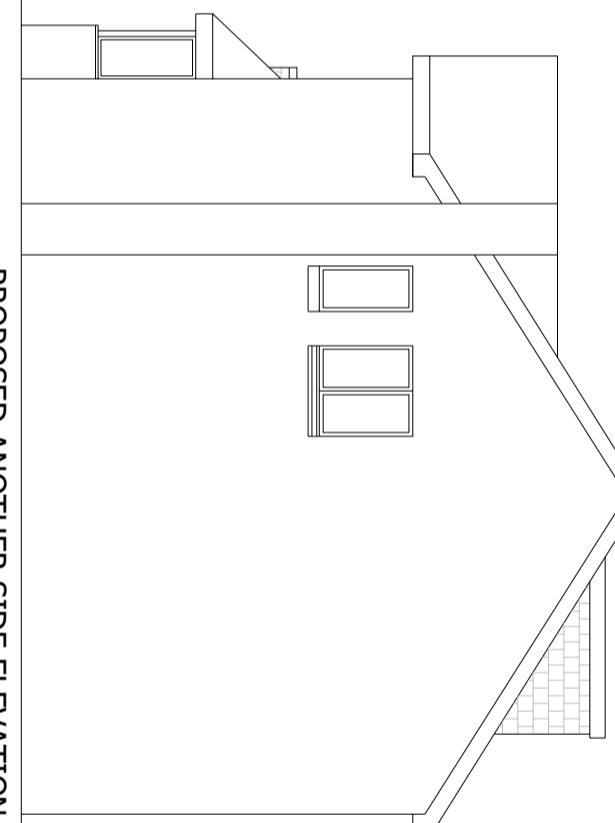


PROPOSED ANOTHER SIDE ELEVATION

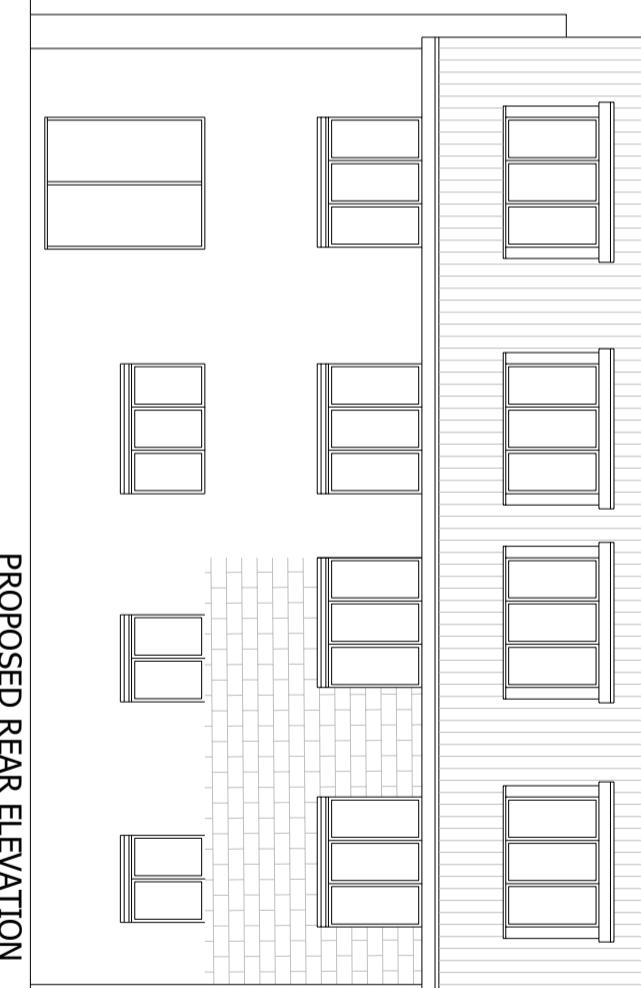

PROPOSED REAR ELEVATION

For guidance only. Do not scale off this drawing
 1:20 0 200mm 400mm 600mm 800mm 1000 1200 1400 1600 1800 2000
 1:100 0 1m 2m 3m 4m 5m 6m 7m 8m 9m 10m
 1:50 0 100mm 200mm 300mm 400mm 500mm
 1:5 0 100mm 200mm 300mm 400mm 500mm

CRAFTED SPACES
 ARCHITECTURE + URBANISM
 DESIGNING WITH SOCIAL, ECONOMIC & ENVIRONMENTAL SUSTAINABILITY
 (W) 07973989227

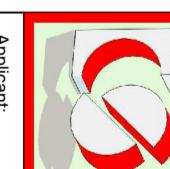

Applicant:
MR KOHLI

Job Title:
 16 LAWSON GARDENS, PINNER, HA5 2EB

Drawing Title:

PROPOSED ELEVATIONS

PROPOSED MATERIALS USED IN ANY EXTERIOR WORK WOULD BE OF A SIMILAR APPEARANCE TO THOSE USED IN THE CONSTRUCTION OF THE EXTERIOR OF THE EXISTING DWELLING HOUSE

1:20 0 200mm 400mm 600mm 800mm 1000 1200 1400 1600 1800 2000
 1:100 0 1m 2m 3m 4m 5m 6m 7m 8m 9m 10m
 1:50 0 100mm 200mm 300mm 400mm 500mm
 1:5 0 100mm 200mm 300mm 400mm 500mm

Scale: 1:50 Drawing No. PA2-2234-07 Print Size A3 Revision
 Date: 11/09/2022 Drawing Status FOR PLANNING APPROVAL