




FRONT ELEVATION



PROPOSED REAR ELEVATION




PROPOSED SIDE ELEVATION

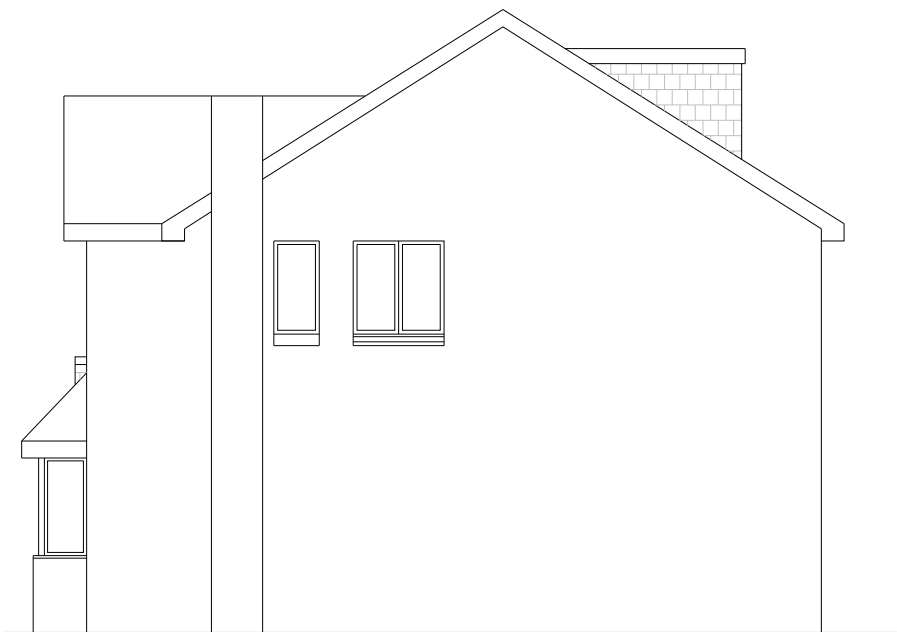

PROPOSED ANOTHER SIDE ELEVATION

REV-A PP 230223 Dwg Revised

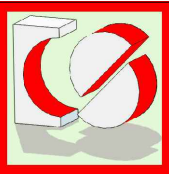

CRAFTED SPACES
ARCHITECTURE + URBANISUM

DESIGNING WITH SOCIAL ECONOMICAL & ENVIRONMENTAL SUSTAINABILITY
(M) 07973988297

Applicant:
MR KOHLI

Job Title:
16 LAWSON GARDENS, PINNER, HA5 2EB

Drawing Title:
PROPOSED ELEVATIONS

Scale: 1:50

Date: 11/09/2022

Drawing No.

PA2-2234-07

Print Size

A3

Revision

A

Drawing Status

FOR PLANNING APPROVAL

PROPOSED MATERIALS USED IN ANY EXTERIOR WORK WOULD BE OF A SIMILAR APPEARANCE TO THOSE USED IN THE CONSTRUCTION OF THE EXTERIOR OF THE EXISTING DWELLING HOUSE

