



NO.13

NO.1

EXISTING FRONT ELEVATION



NO.1


EXISTING SIDE ELEVATION



NO.1

EXISTING REAR ELEVATION

NO.13

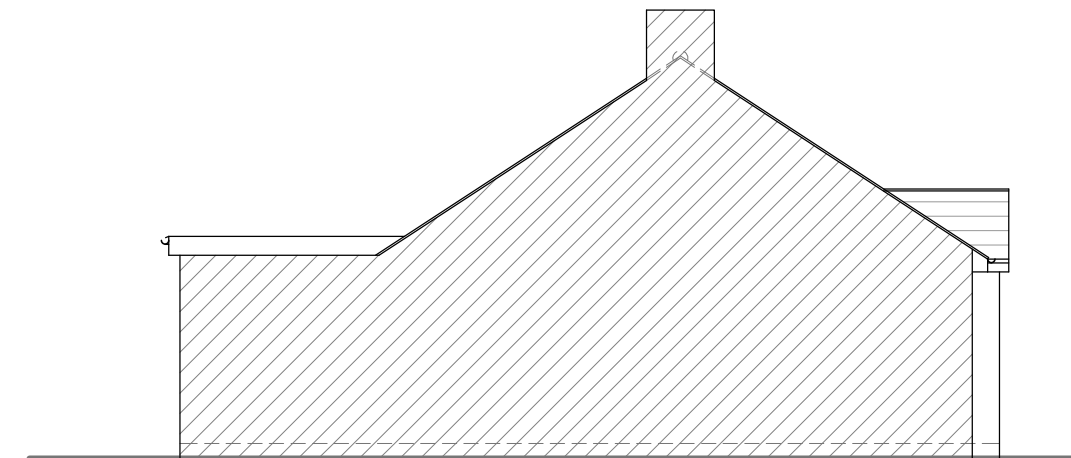

NO.1

EXISTING SIDE ELEVATION

NOTES :

[illegible]

SJR DESIGN LTD.
(ARCHITECTURAL DESIGN & CONSULTANT)

Client	MR. ELDRED SILVA
--------	------------------

Job Title

1 BEDFORD AVENUE
HAYES
UB4 0DP

Drawing Title
EXISTING ELEVATIONS

Scale: 1 : 100 / (A3)

Date: MAY 2026

Checked by:	Drawn by: RS	H
-------------	--------------	---

Drg No.
TP/760/03

Rev.

