
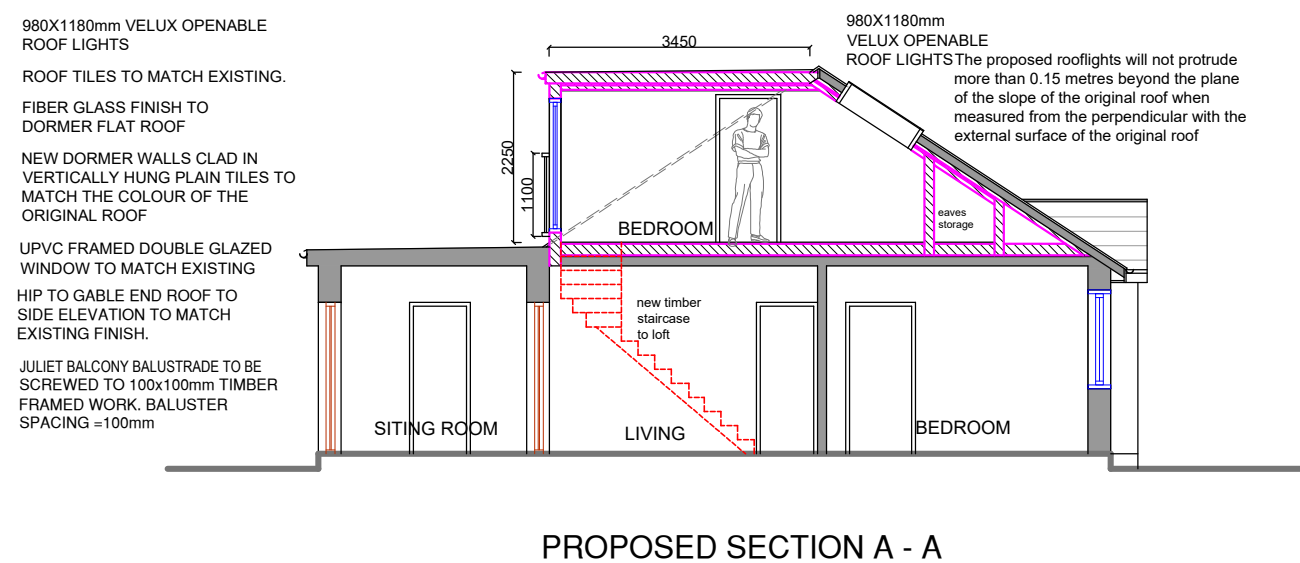
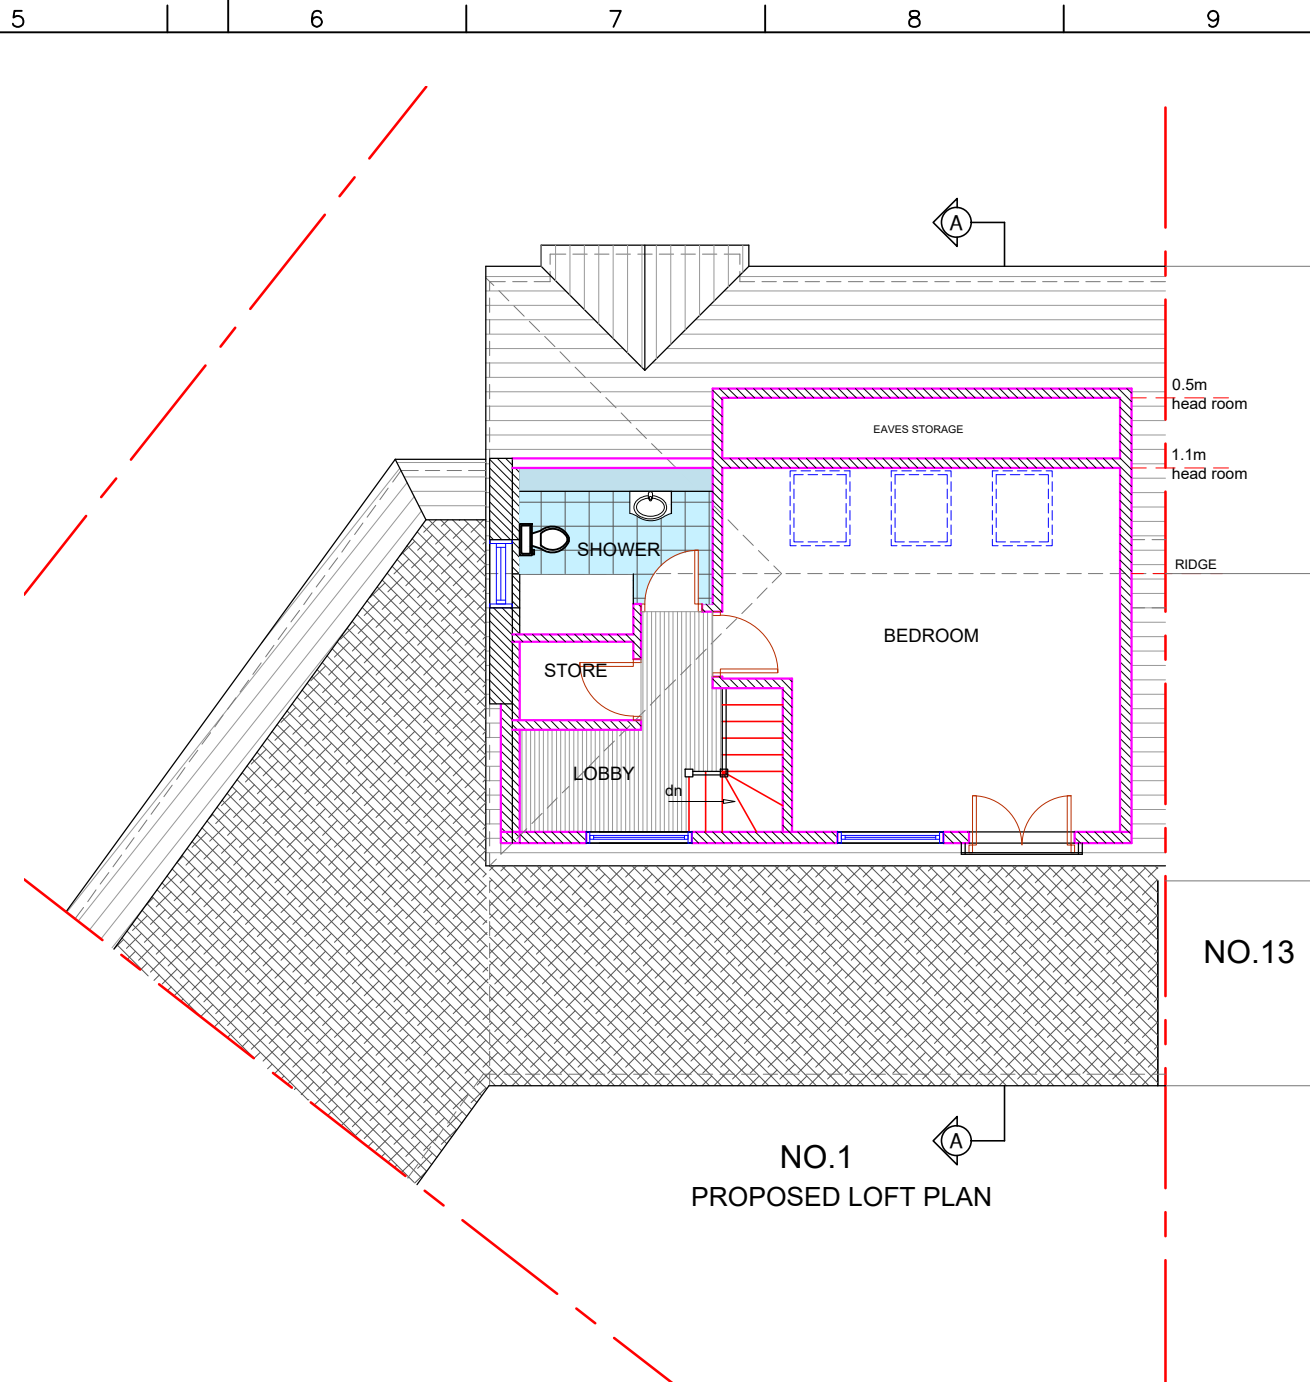


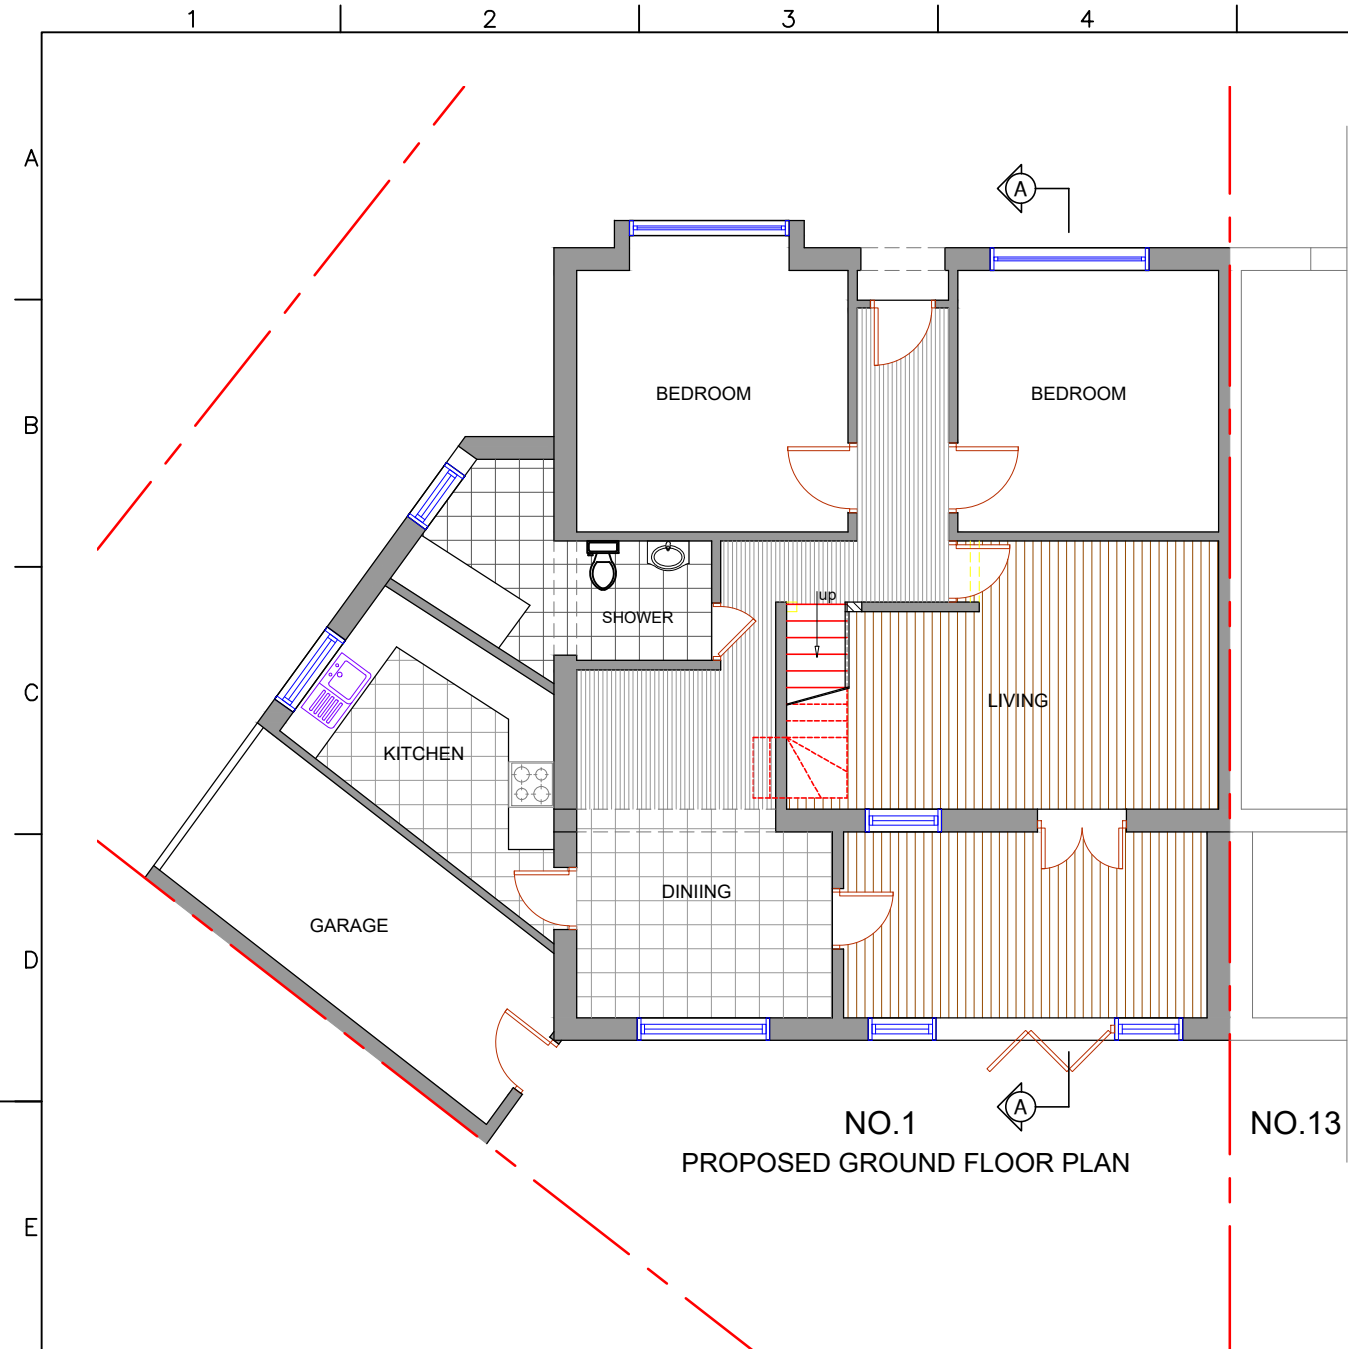



VOLUME CALCULATION

REAR DORMER :
 $(8.34 \times 2.25 \times 3.45) / 2 = 32.3\text{m}^3$

HIP TO GABLE :
 $(7.725 \times 2.85 \times 3.885) / 6 = 14.2\text{m}^3$
 TOTAL = 46.5m³

PERMITTED DEVELOPMENT
AS TOTAL VOLUME < 50 m³

 

 NOTES :		
		
	Date	Revisions
SJR DESIGN LTD. (ARCHITECTURAL DESIGN & CONSTRUCTION)		
Client MR. ELDRED SILVA		
Job Title 1 BEDFORD AVENUE HAYES UB4 0DP		
Drawing Title PROPOSED FLOOR PLANS AND SECTION		
Scale: 1 : 100 (A3)		
Date: MAY 2026		
Checked by:	Drawn by: RS	
Drg No. TP/760/04		Rev.