



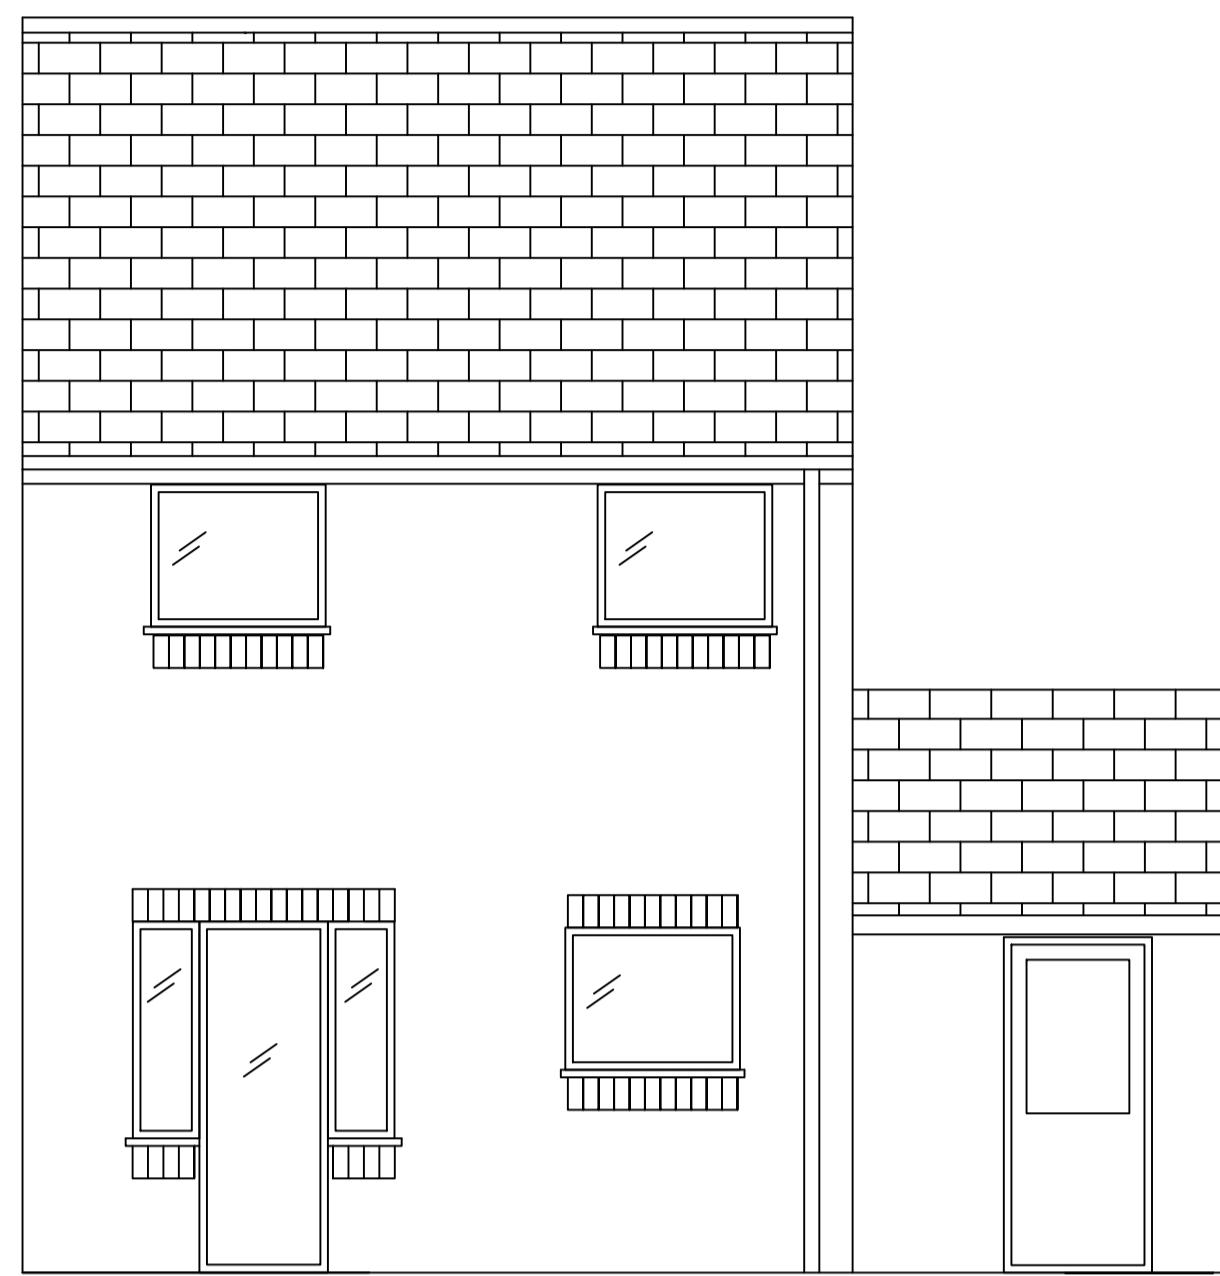


Front Elevation




Rear Elevation

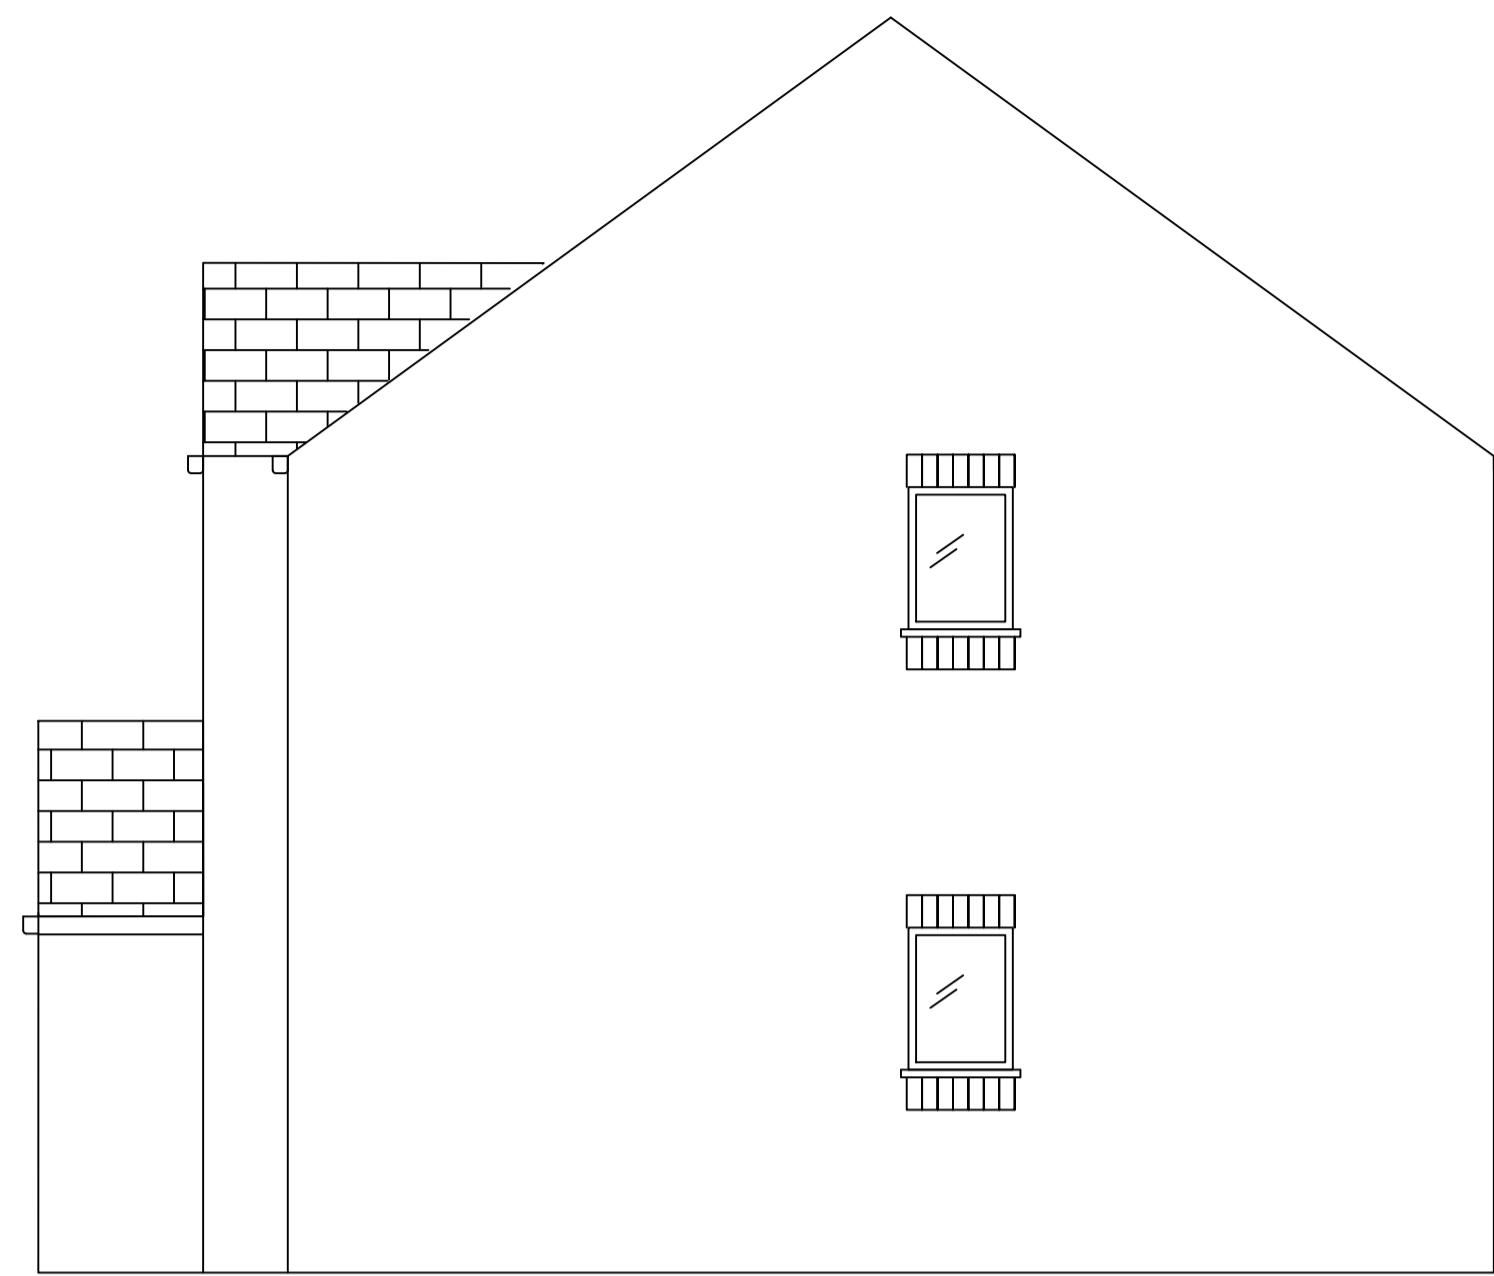


Side Elevation

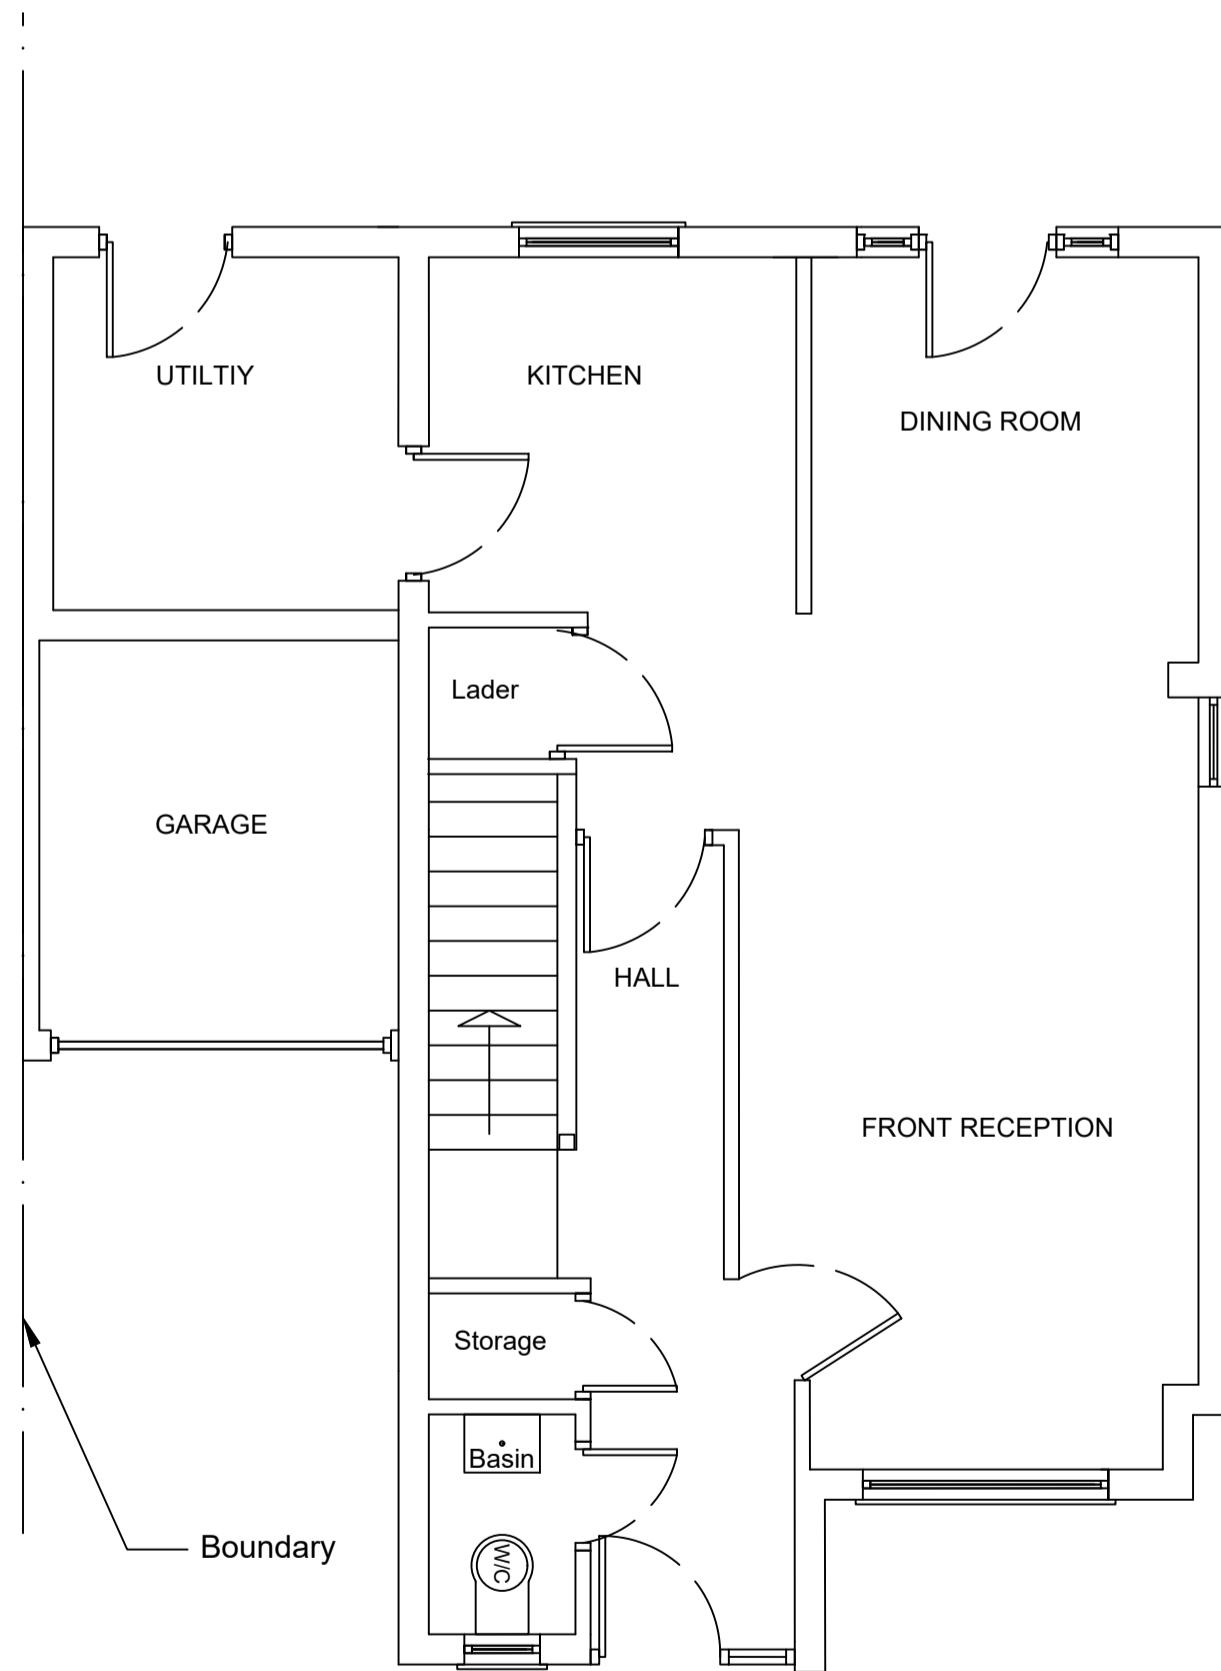

Ground floor plan

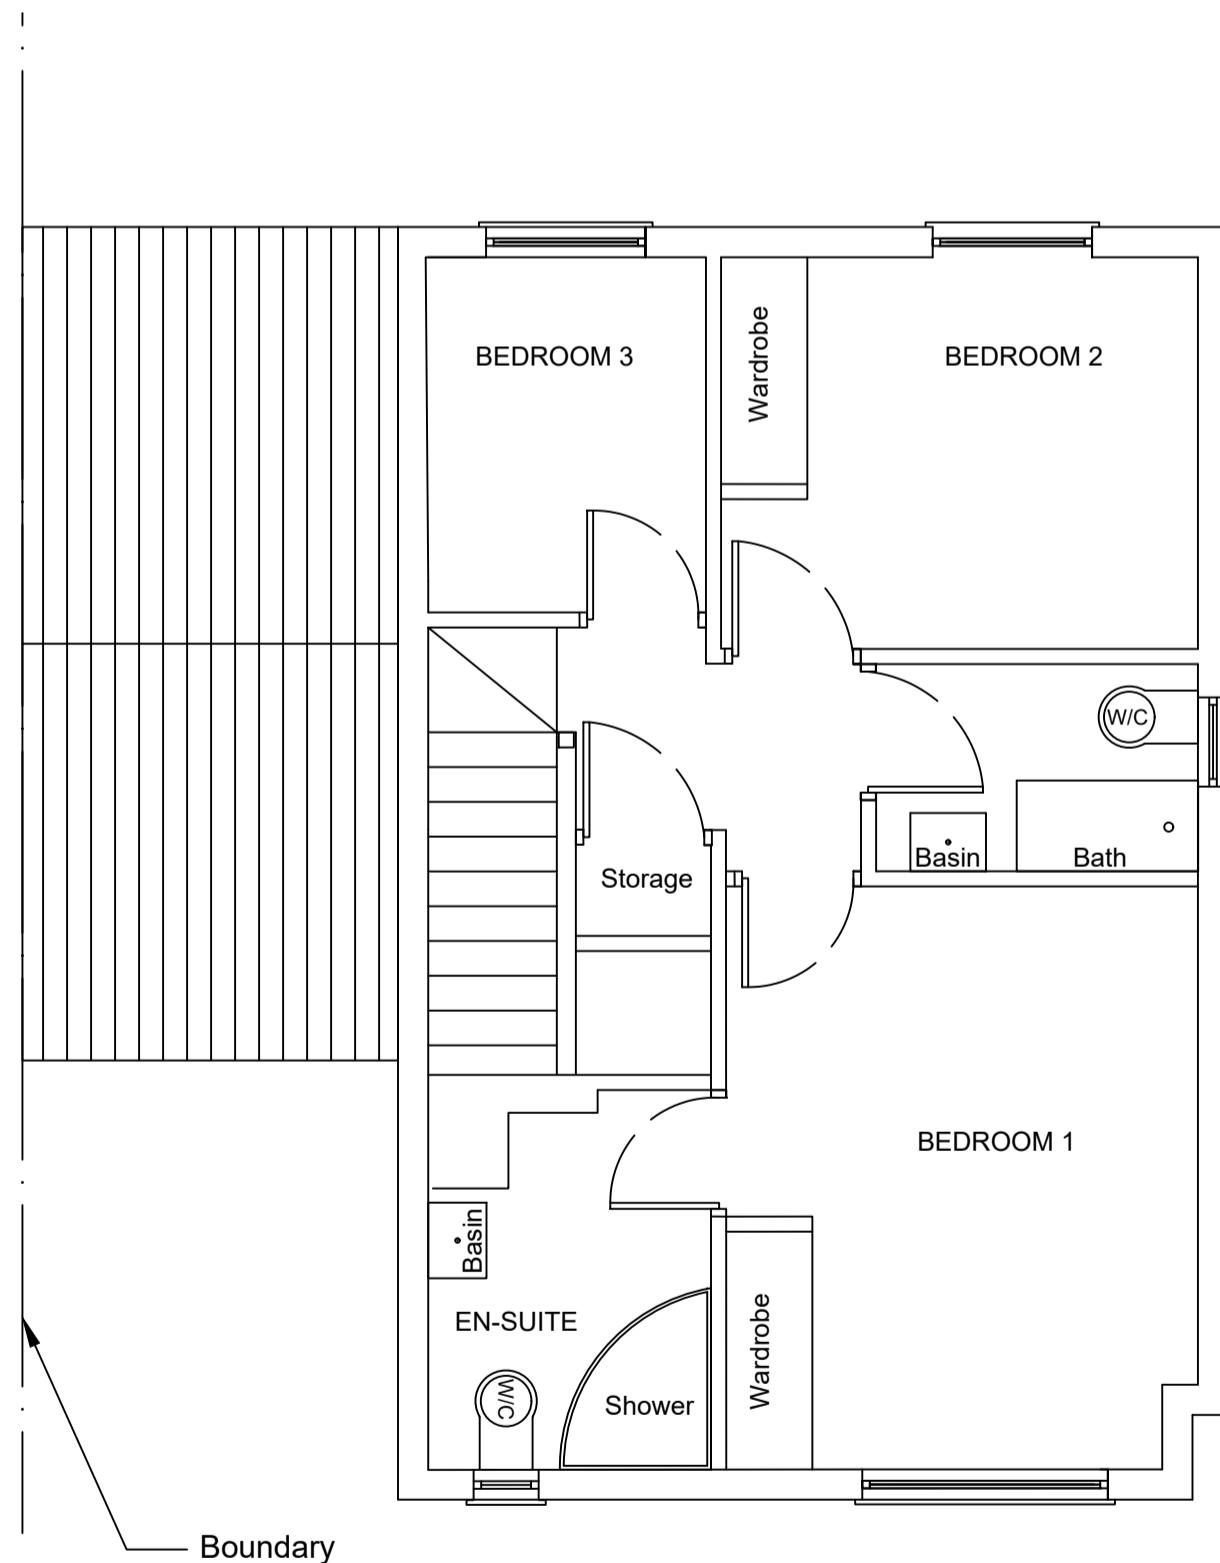

First floor plan

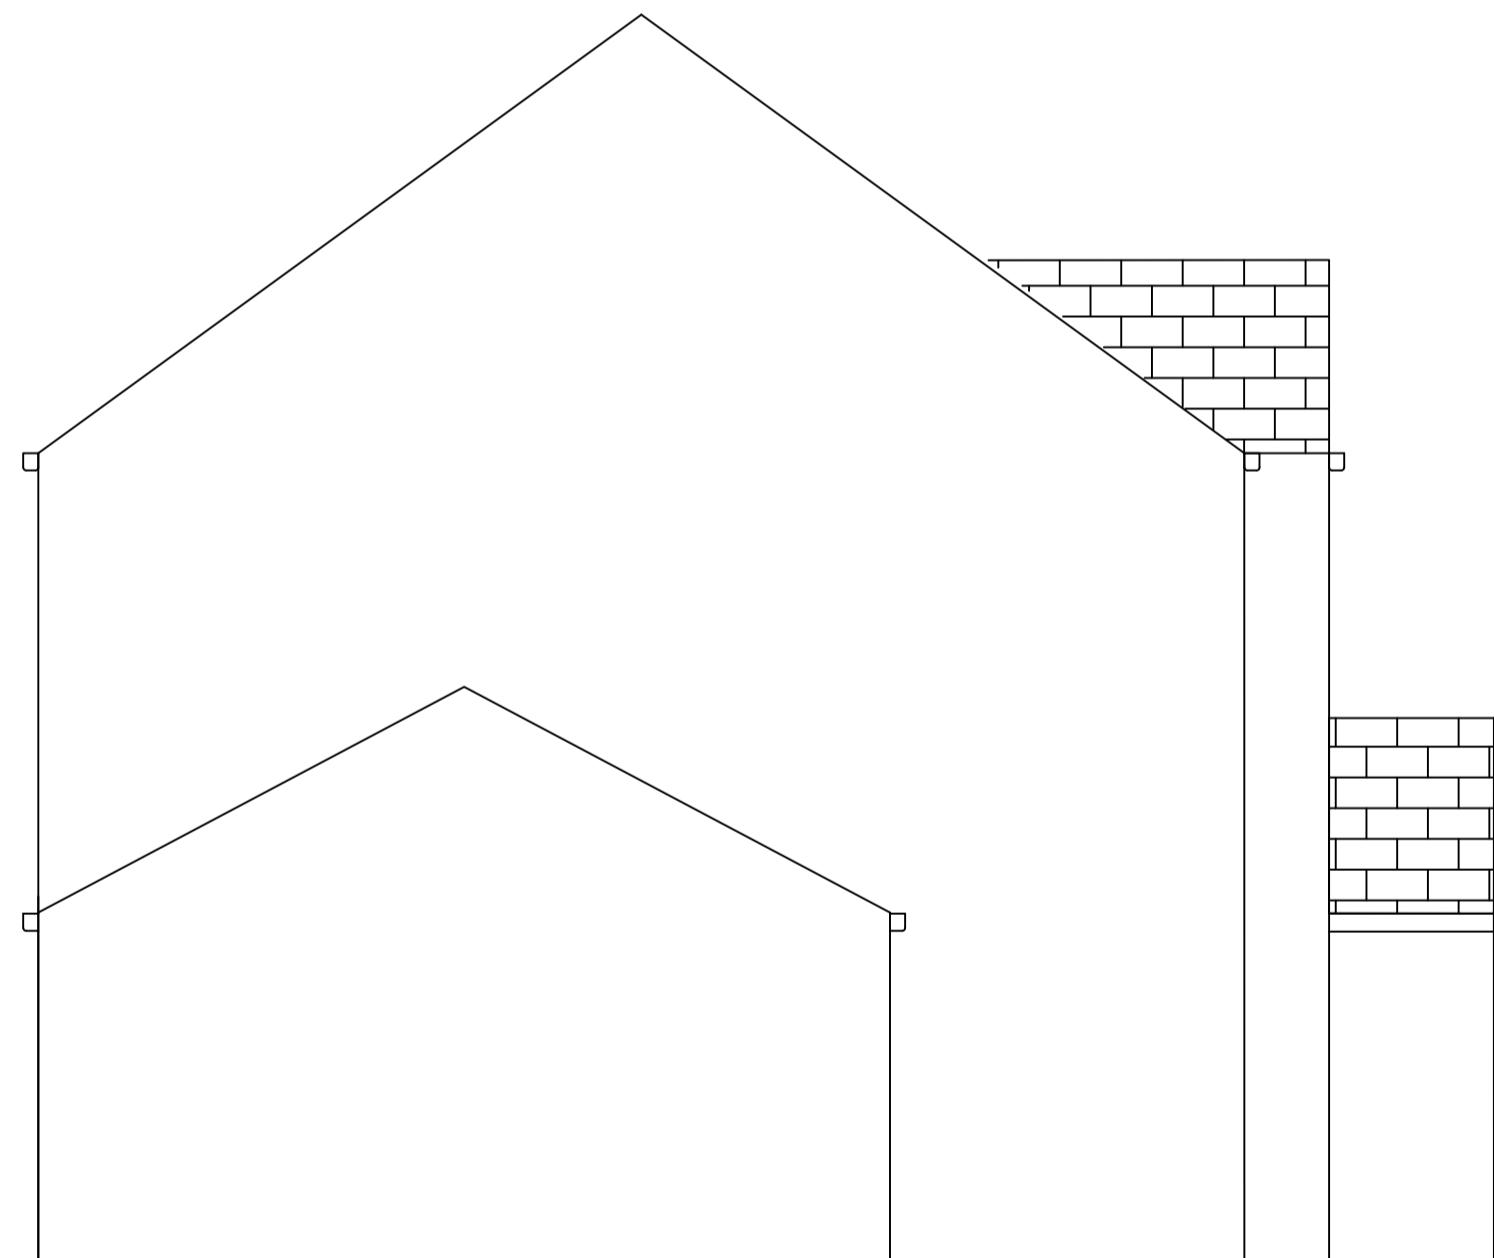


Boundary Elevation

Client :
Mr Achi Ejikeme
9 Wilder Close
RUISLIP
MIDDLESEX
HA4 9LU

Drawing Title:
EXISTING PLANS

SCALE: 1:50 @ A1
Drawn by: ML
Drawing no: 100
Date: Jan 2025

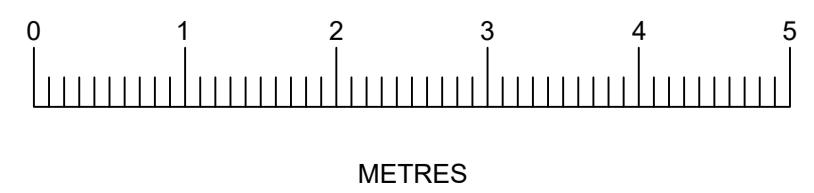

Notes:
All dimensions should be checked with a site survey.
Drawings are subject to statutory authority approval and are to be used for the purpose of planning.
Structural calculations and drawings to be supplied by a structural engineer.