






## Front Elevation

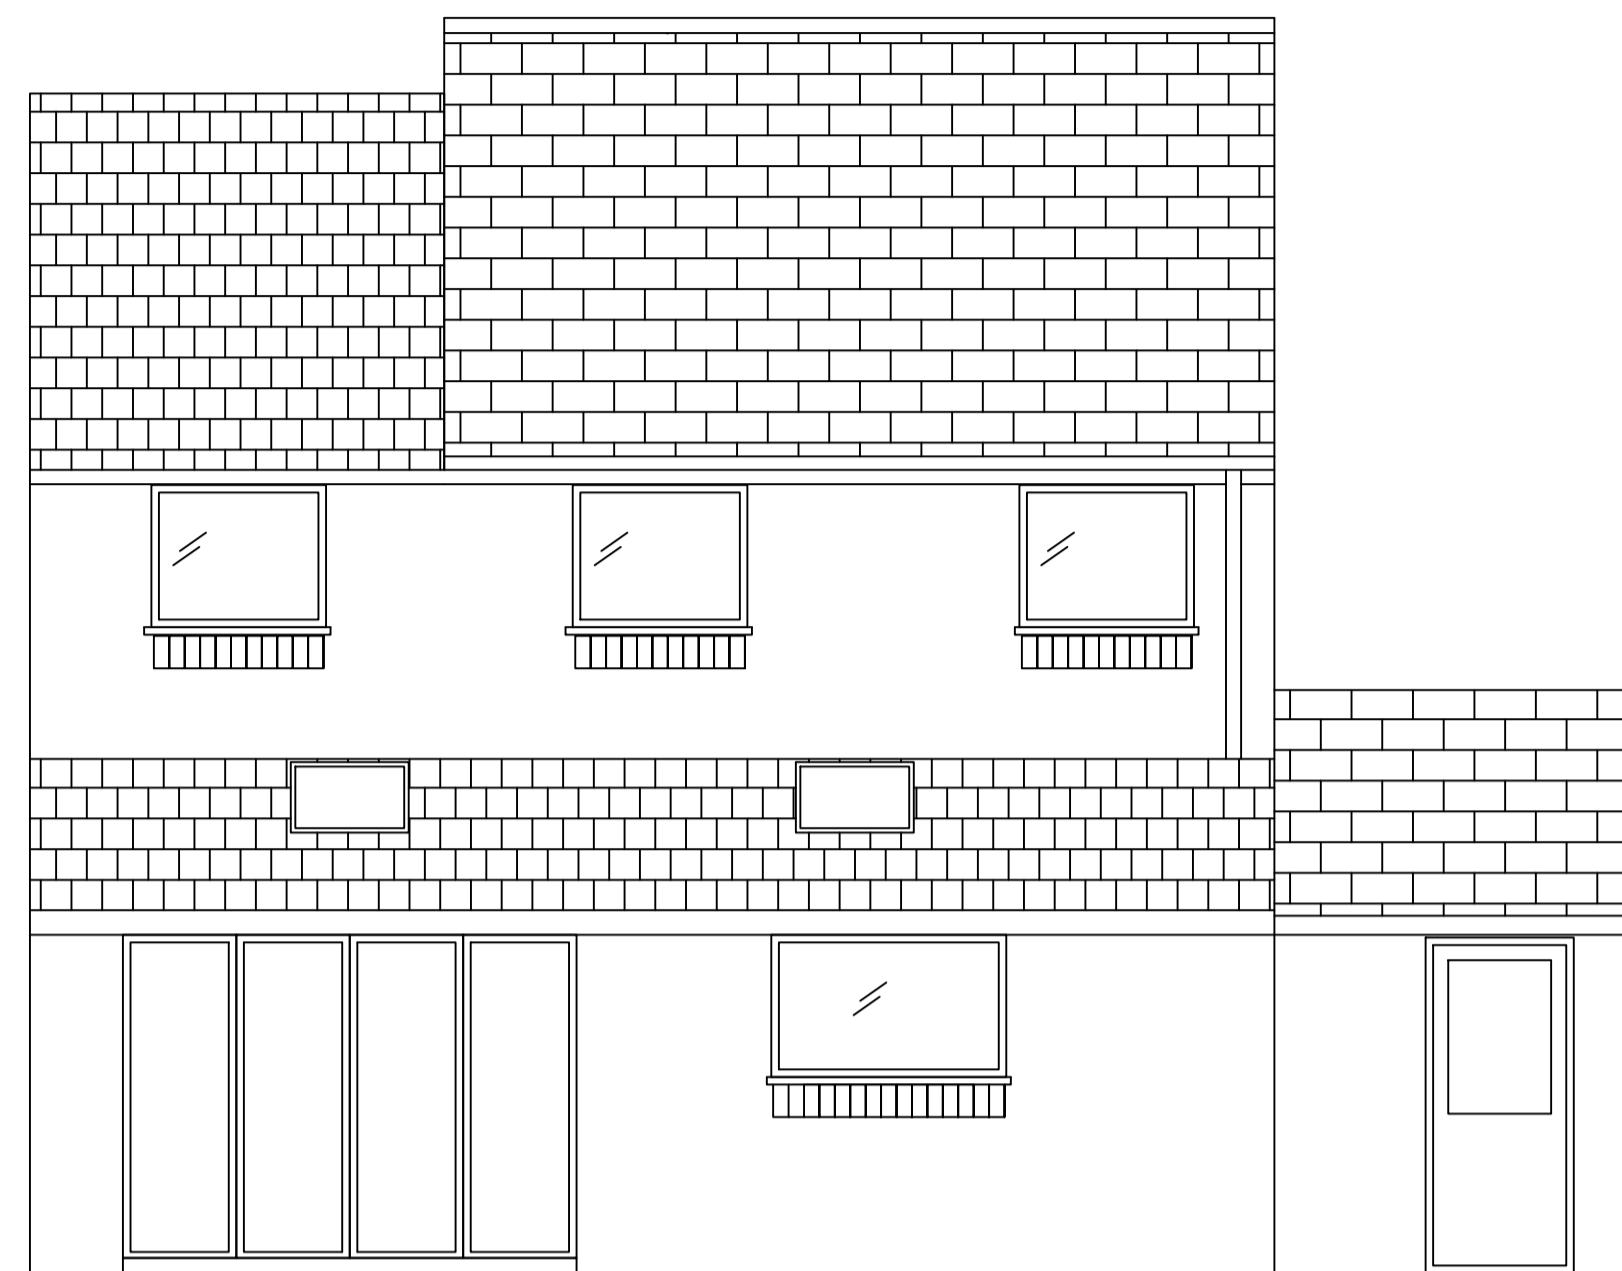


## Rear Elevation

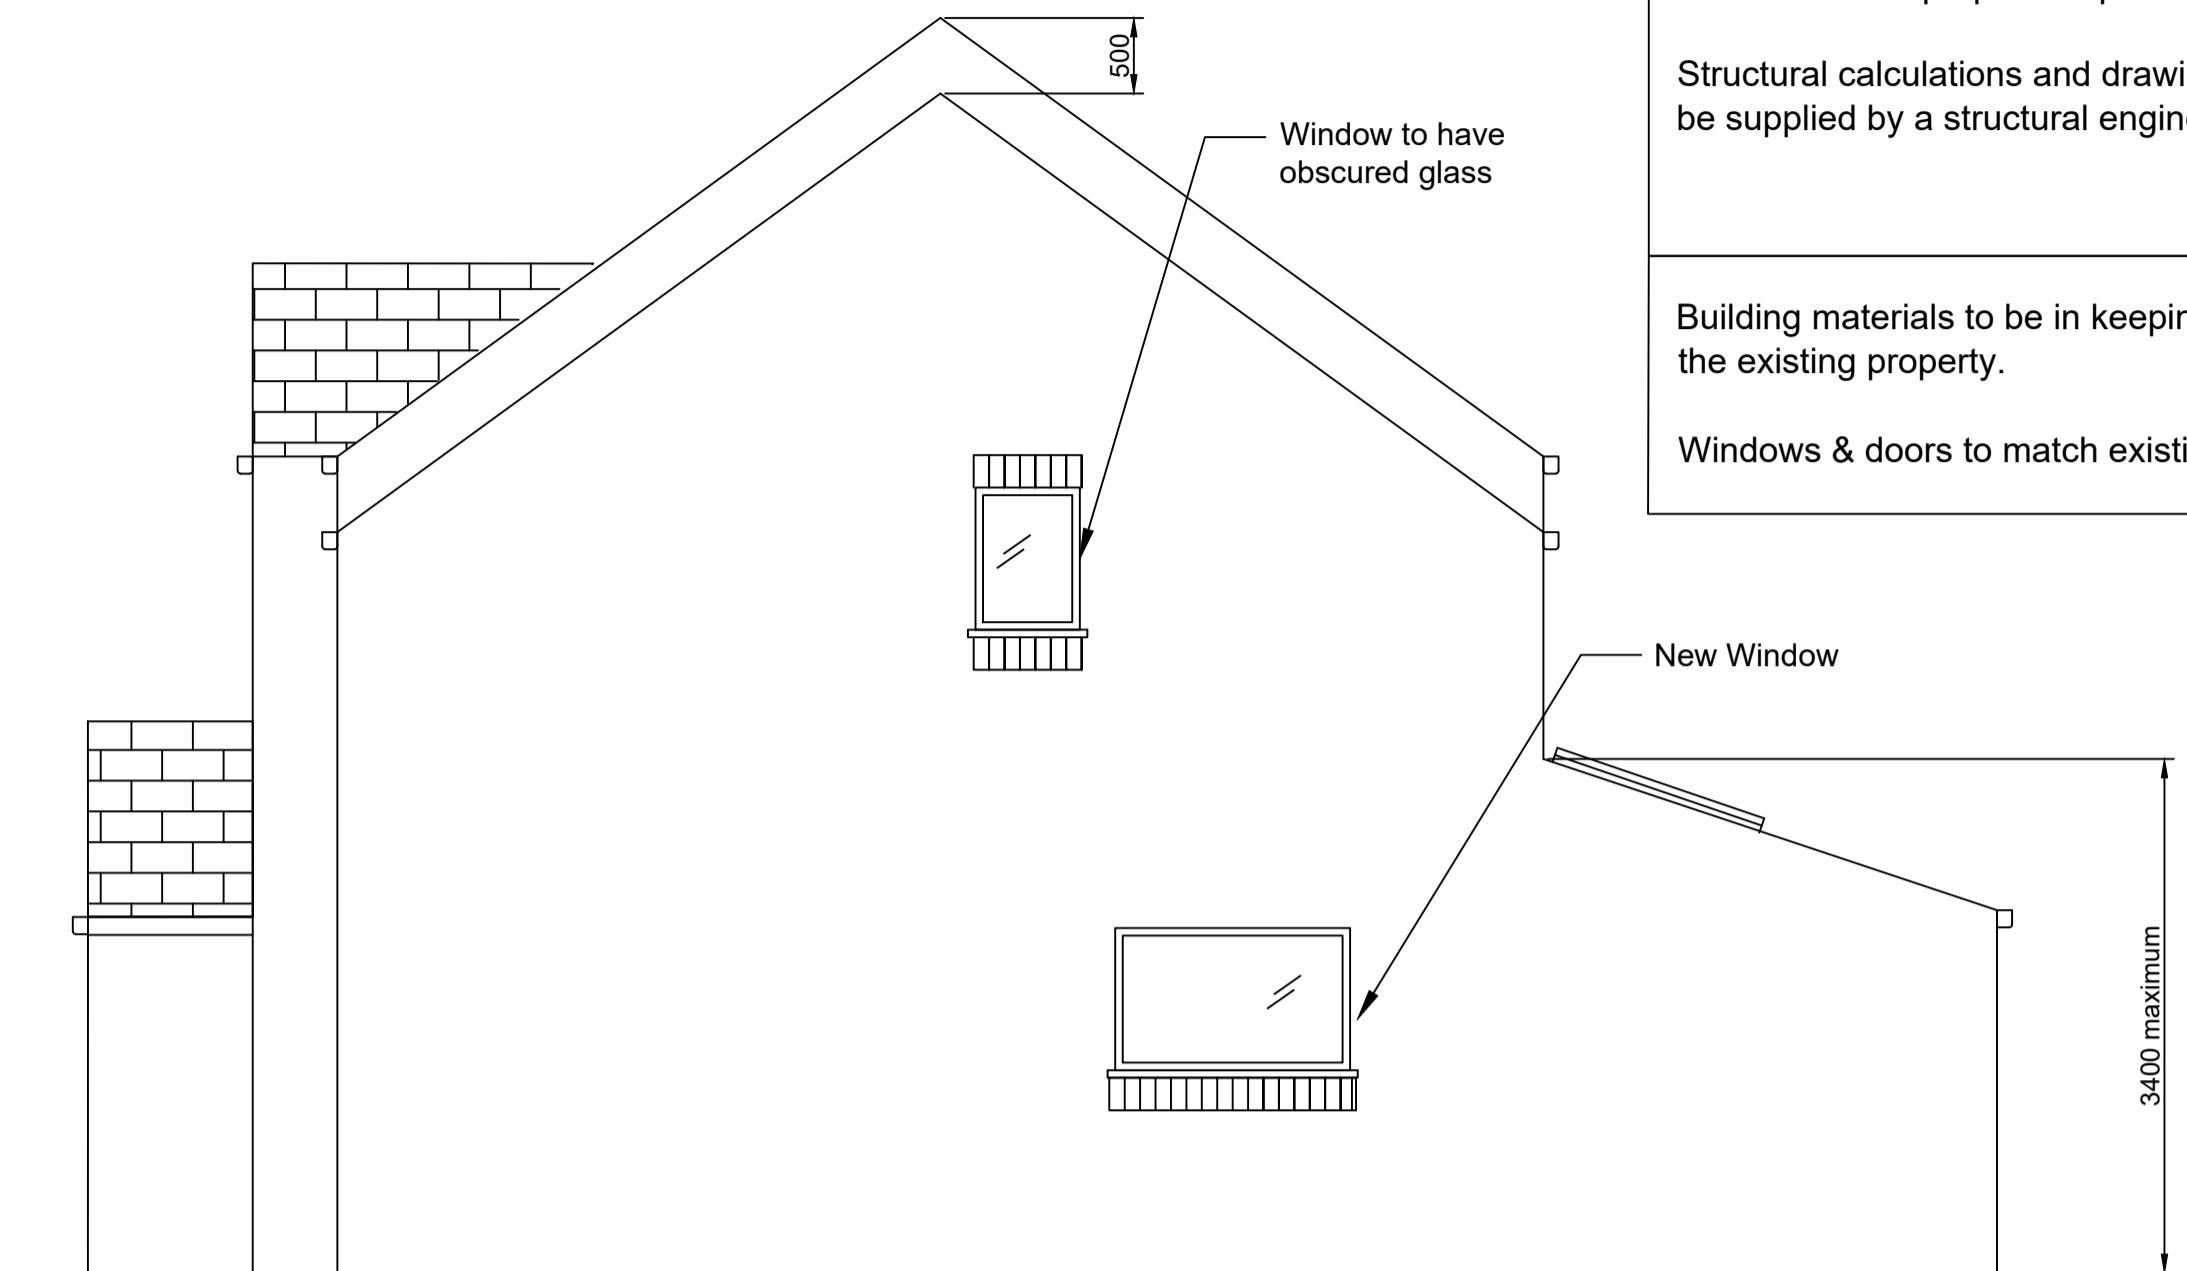


## Side Elevation

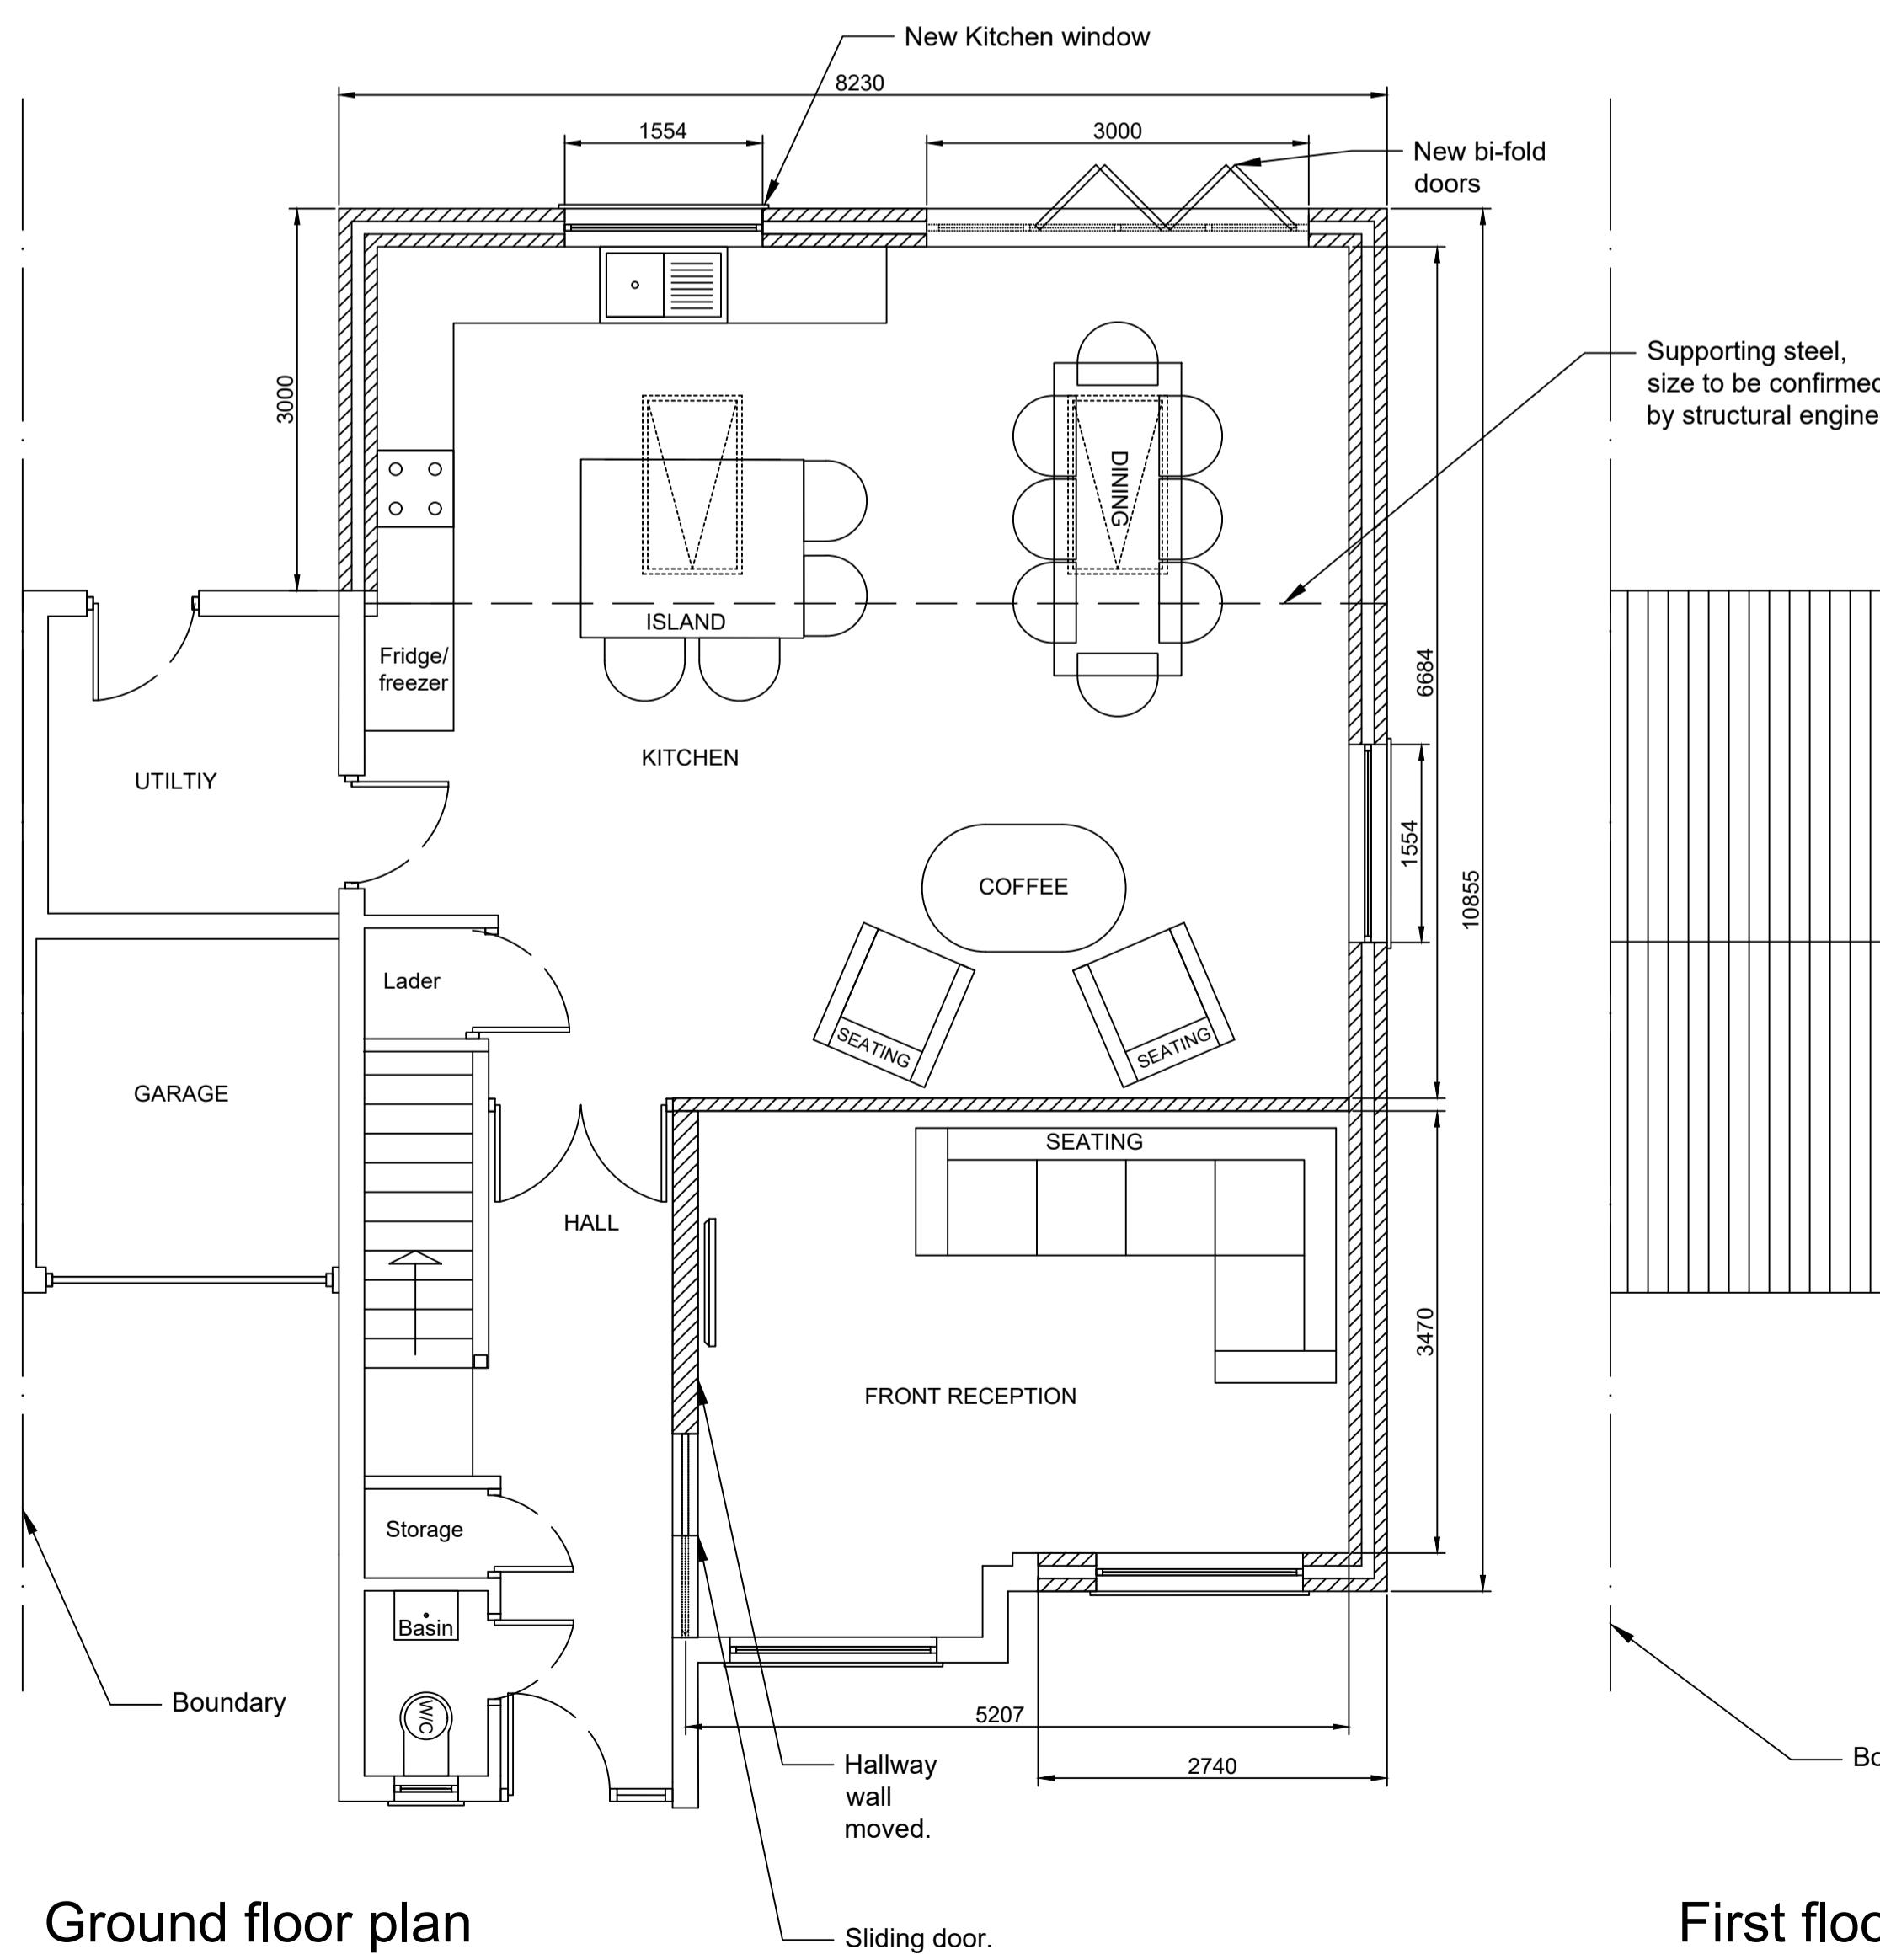

## Ground floor plan

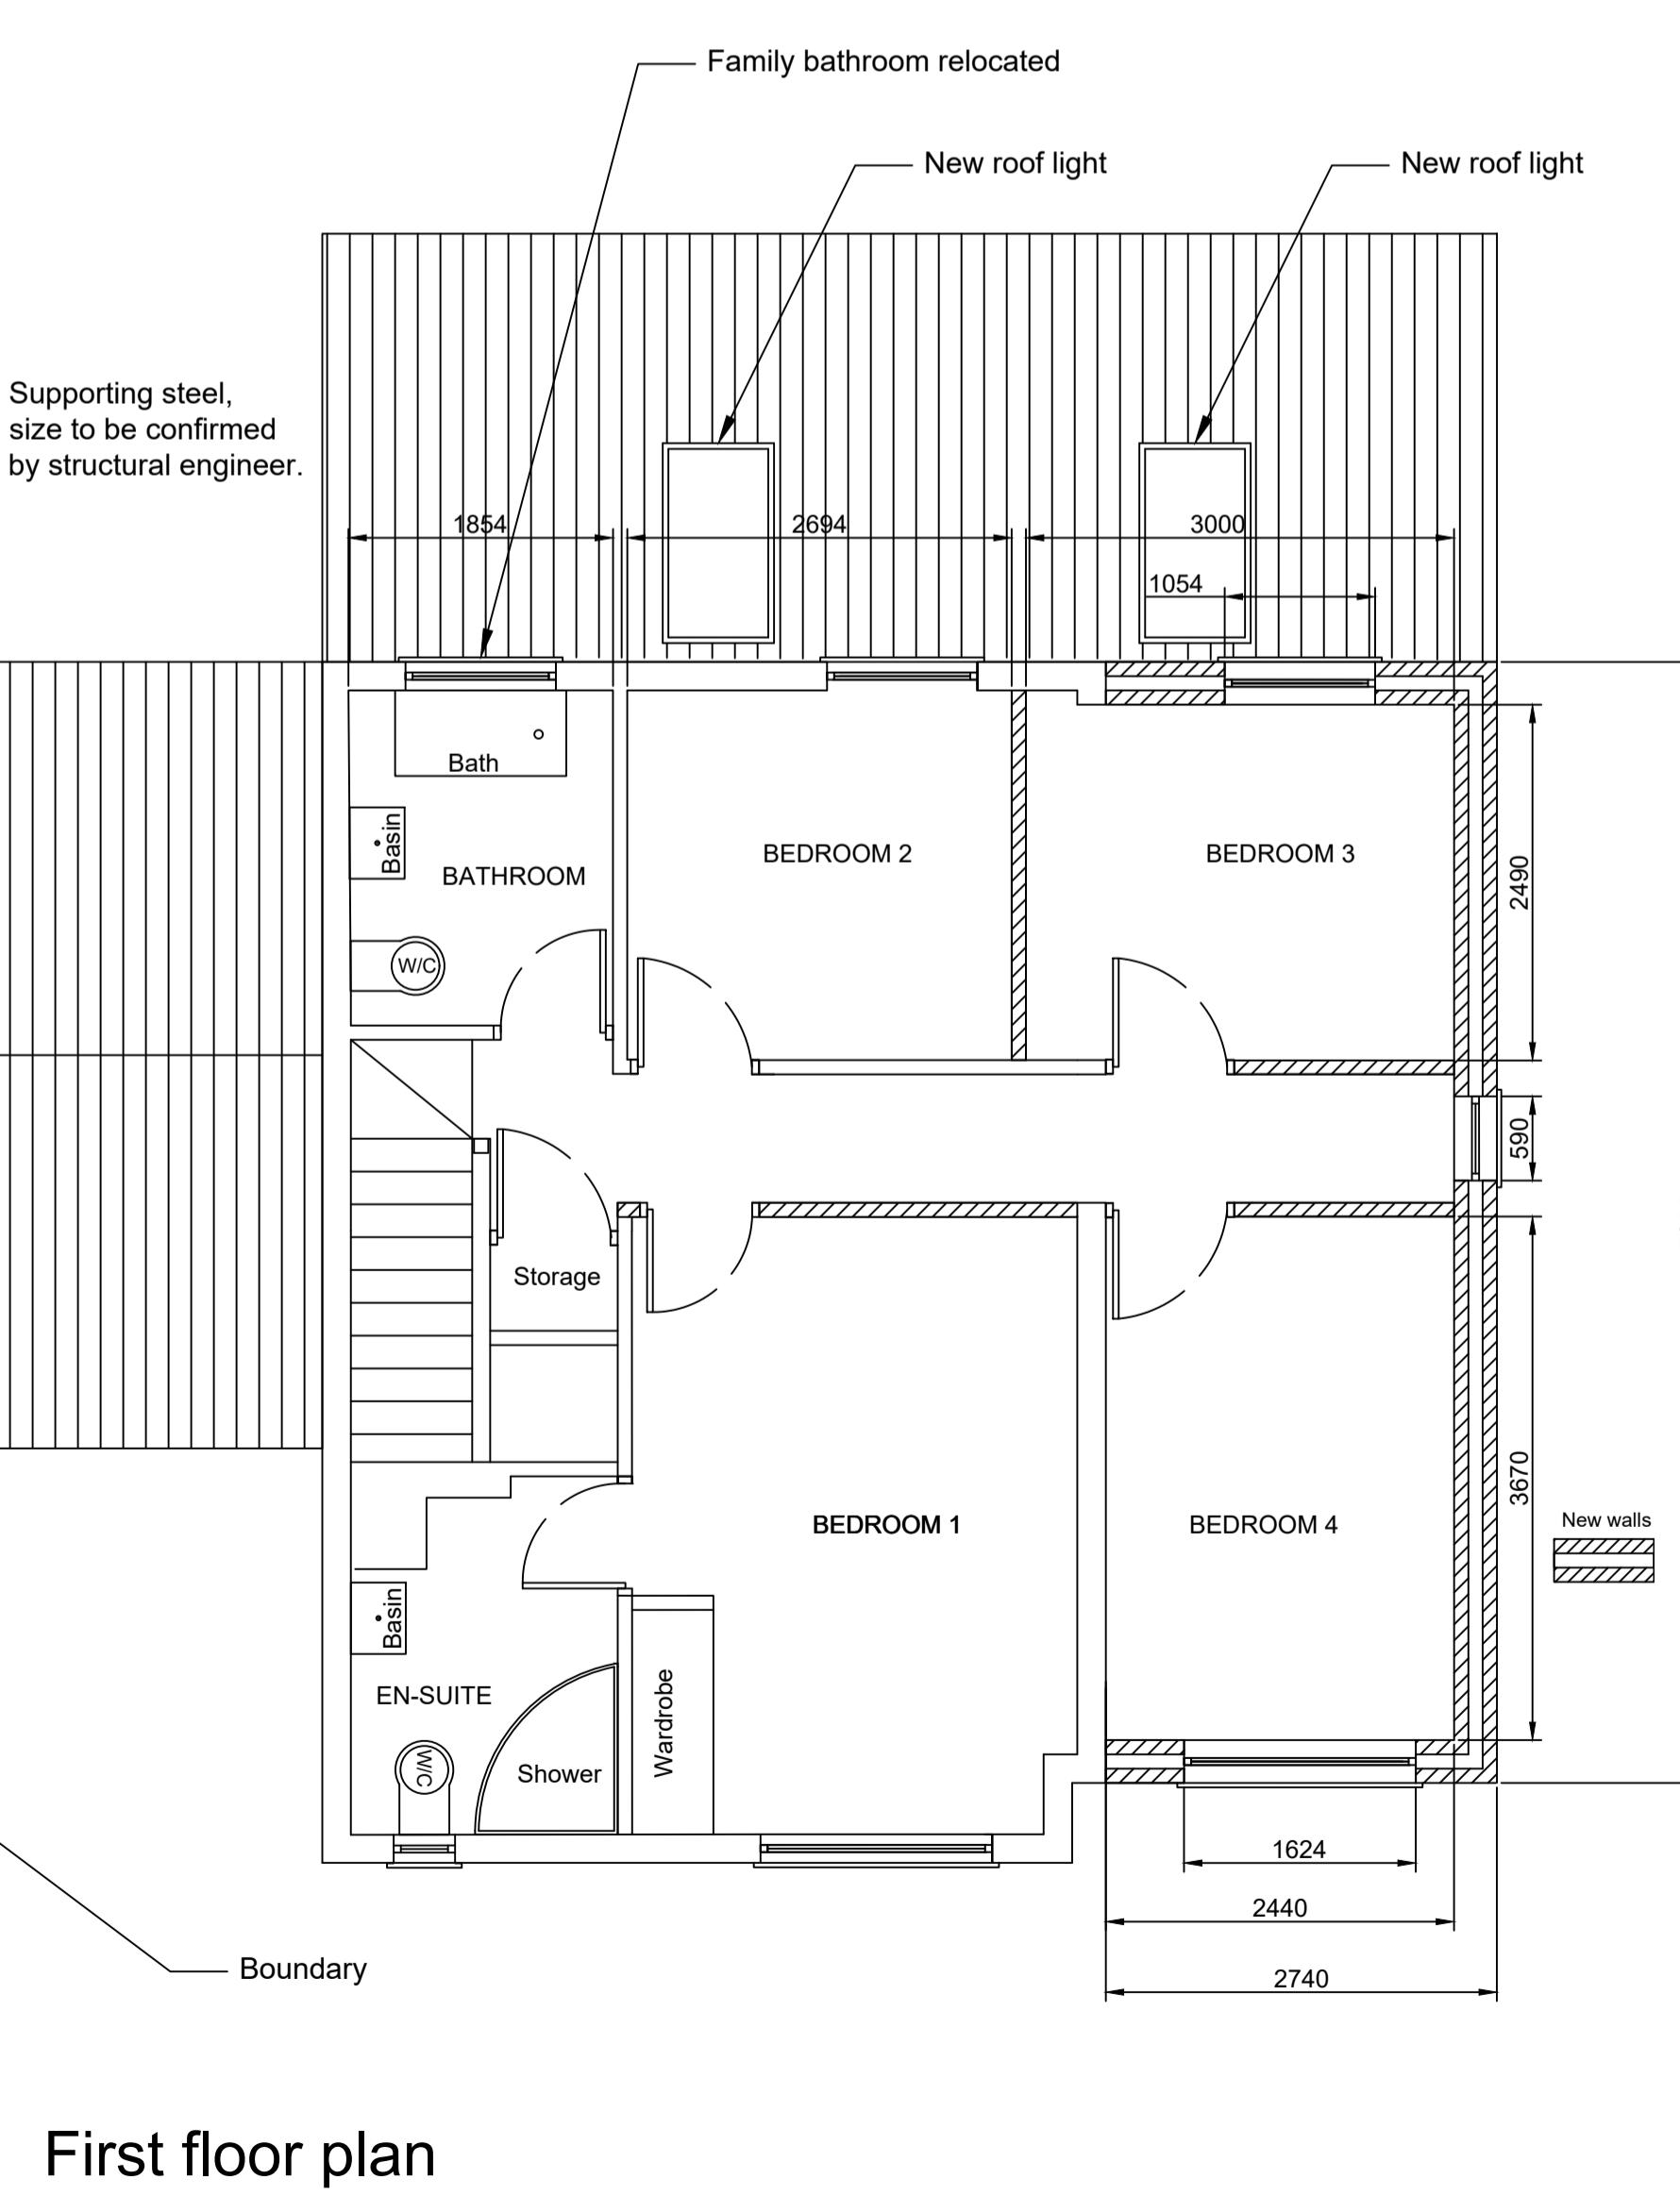

## First floor plan

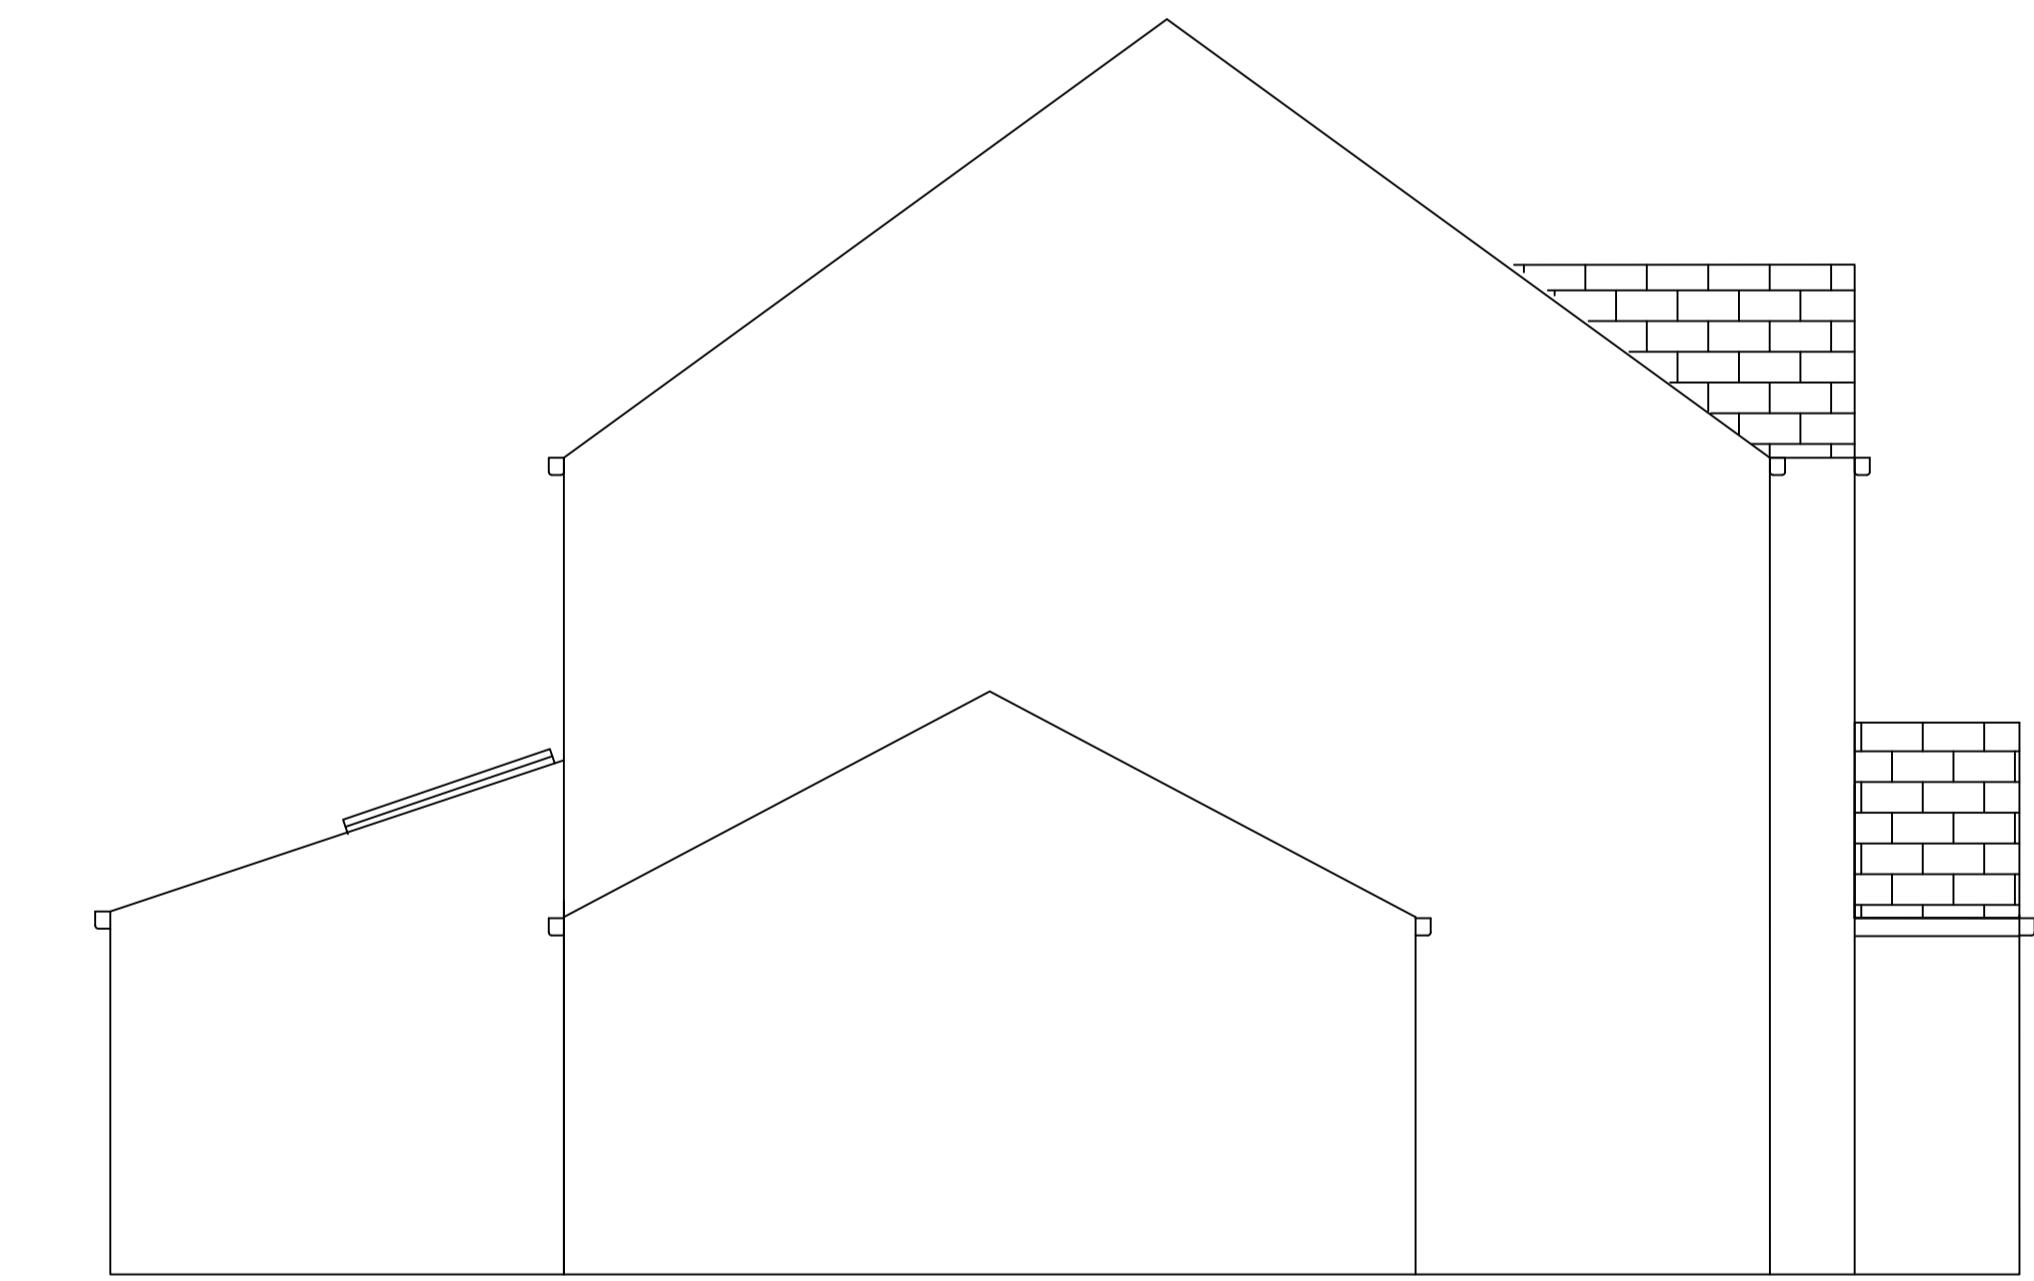

## Boundary Elevation

Client :  
Mr Achi Ejikeme  
9 Wilder Close  
RUISLIP  
MIDDLESEX  
HA4 9LU

Drawing Title:  
**PROPOSED PLANS**  
SCALE: 1:50 @ A1  
Drawn by: ML  
Drawing no: 101  
Date: Jan 2025