

REV	DESCRIPTION	BY	DATE

DRAWING STATUS	
FOR DISCUSSION	
FOR COSTING ONLY	
FOR DESIGN INTENT ONLY	

NOTES:	
ALL EXTERNAL WINDOWS AND DOORS TO BE DOUBLE GLAZED SPEC AND FINISH TBC	
UNDER FLOOR HEATING TO BE INSTALLED WITHIN NEW EXTENSION	
SMOKE DETECTORS TO BE INSTALLED WITHIN ENTIRE GROUND FLOOR	

NEXT CHAPTER

KEMP HOUSE 152-160 CITY ROAD
LONDON, EC1V 2NX

T +44 (0) 798 487 2957

WWW.NEXTCHAPTERDESIGN.CO.UK

CLIENT
MS B PANESAR

PROJECT
4 BRIDGE WAY, UB10 8QR

DESCRIPTION
PROPOSED SITE PLAN

SCALE AS SHOWN **DRAWN BY** RJ **DATE** 01.09.22

DRAWING NO. 100_01 **REVISION** X


NOTE:
DRAWINGS ARE FOR PLANNING PERMISSION ONLY


CONTRACTOR TO ENSURE ALL MATERIALS USED AND
ELECTRICAL WORK COMPLIES WITH LOCAL
AUTHORITY REGULATIONS.

STRUCTURAL ENGINEER MUST BE EMPLOYED
WHERE APPLICABLE.

DO NOT SCALE OFF DRAWING. FIGURED DIMENSIONS TO
BE TAKEN IN PREFERENCE TO THOSE SCALED. DIMENSIONS
TO BE VERIFIED ON SITE. ALL WORKS ARE TO COMPLY WITH
CURRENT BUILDING REGULATIONS.

THIS DRAWING IS THE COPYRIGHT OF NEXT CHAPTER DESIGN.
THIS DRAWING CANNOT BE COPIED, REPRODUCED, RETAINED
OR DISCLOSED TO ANY UNAUTHORISED PERSON.

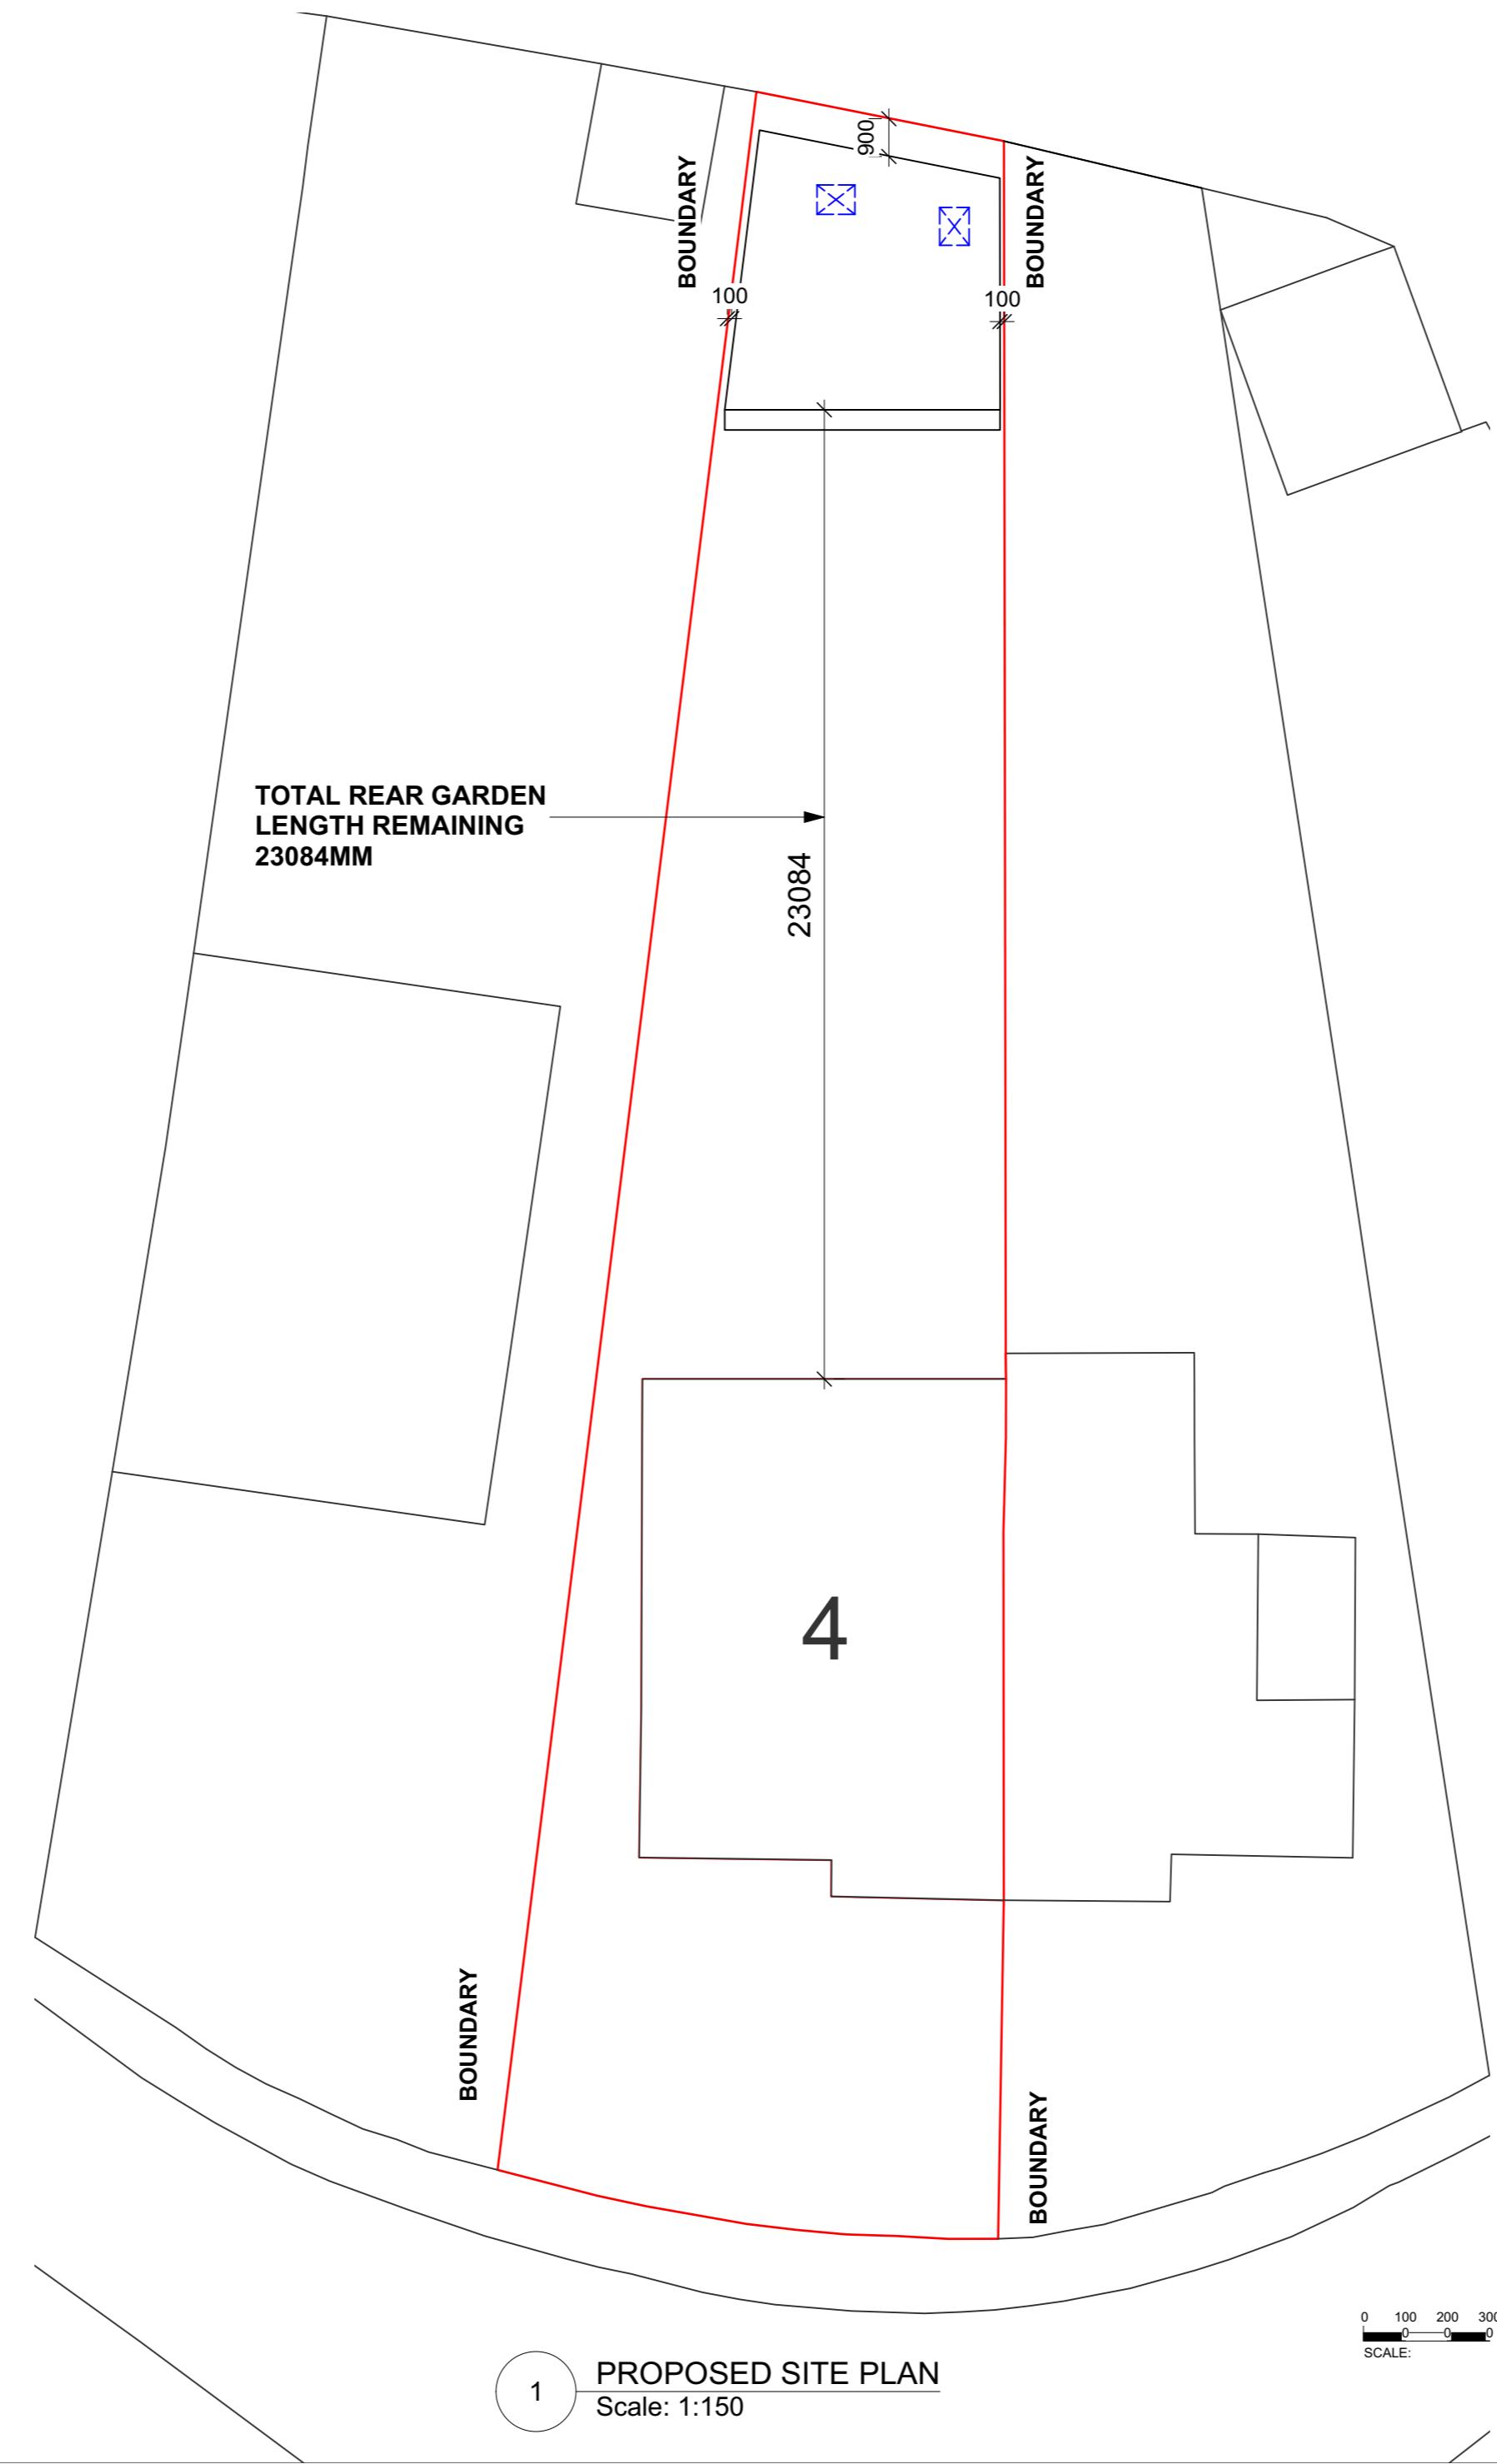

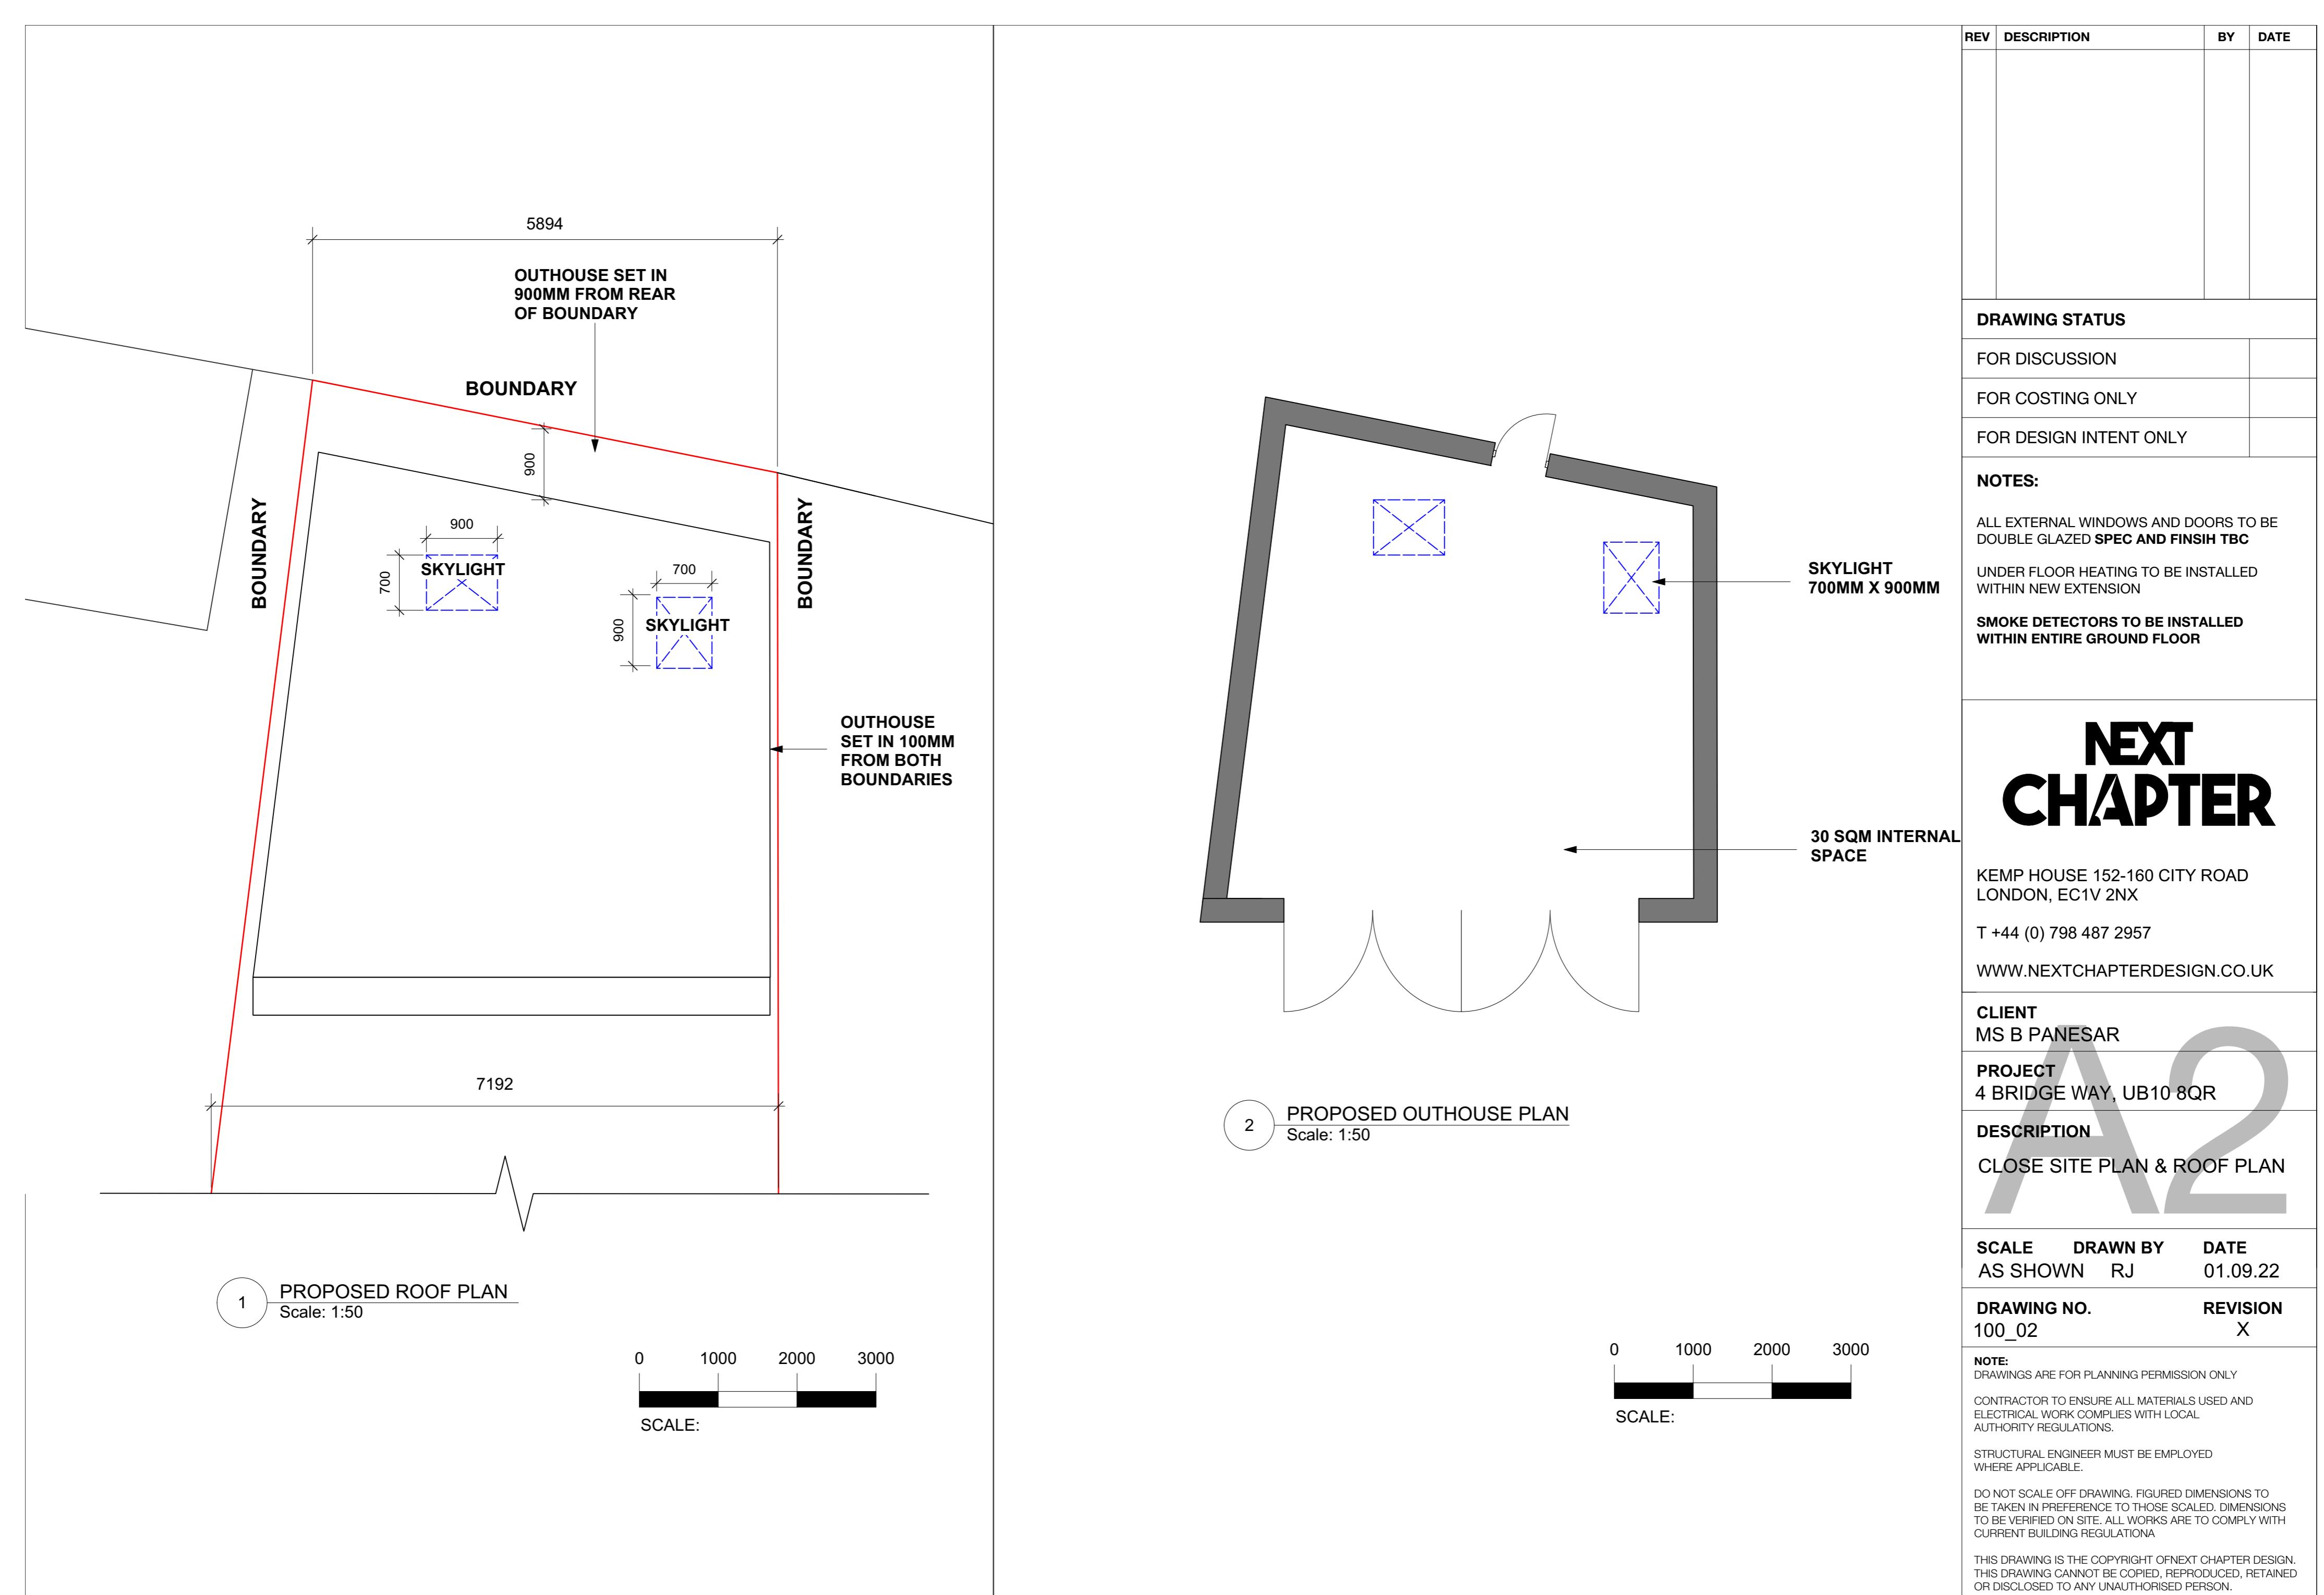

REV	DESCRIPTION	BY	DATE

DRAWING STATUS	
FOR DISCUSSION	
FOR COSTING ONLY	
FOR DESIGN INTENT ONLY	

NOTES:	
ALL EXTERNAL WINDOWS AND DOORS TO BE DOUBLE GLAZED SPEC AND FINISH TBC	
UNDER FLOOR HEATING TO BE INSTALLED WITHIN NEW EXTENSION	
SMOKE DETECTORS TO BE INSTALLED WITHIN ENTIRE GROUND FLOOR	

NEXT CHAPTER

KEMP HOUSE 152-160 CITY ROAD
LONDON, EC1V 2NX

T +44 (0) 798 487 2957

WWW.NEXTCHAPTERDESIGN.CO.UK

CLIENT
MS B PANESAR

PROJECT
4 BRIDGE WAY, UB10 8QR

DESCRIPTION
OUTHOUSE PLAN & ELEVATIONS

SCALE AS SHOWN **DRAWN BY** RJ **DATE** 01.09.22

DRAWING NO. 100_03 **REVISION** X


NOTE:
DRAWINGS ARE FOR PLANNING PERMISSION ONLY

CONTRACTOR TO ENSURE ALL MATERIALS USED AND
ELECTRICAL WORK COMPLIES WITH LOCAL
AUTHORITY REGULATIONS.


STRUCTURAL ENGINEER MUST BE EMPLOYED
WHERE APPLICABLE.

DO NOT SCALE OFF DRAWING. FIGURED DIMENSIONS TO
BE TAKEN IN PREFERENCE TO THOSE SCALED. DIMENSIONS
TO BE VERIFIED ON SITE. ALL WORKS ARE TO COMPLY WITH
CURRENT BUILDING REGULATIONS.


THIS DRAWING IS THE COPYRIGHT OF NEXT CHAPTER DESIGN.
THIS DRAWING CANNOT BE COPIED, REPRODUCED, RETAINED
OR DISCLOSED TO ANY UNAUTHORISED PERSON.

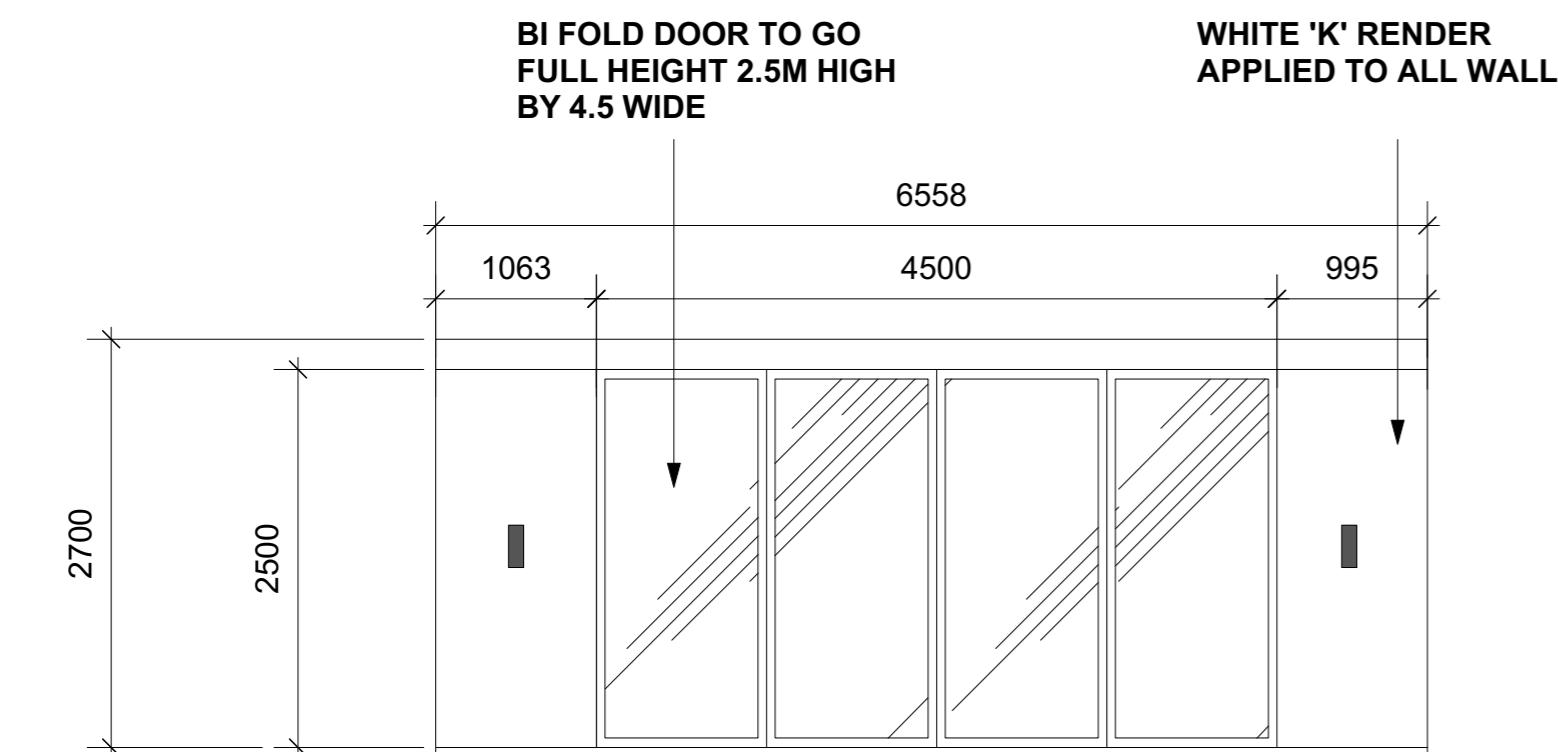

2 PROPOSED FRONT ELEVATION
Scale: 1:50

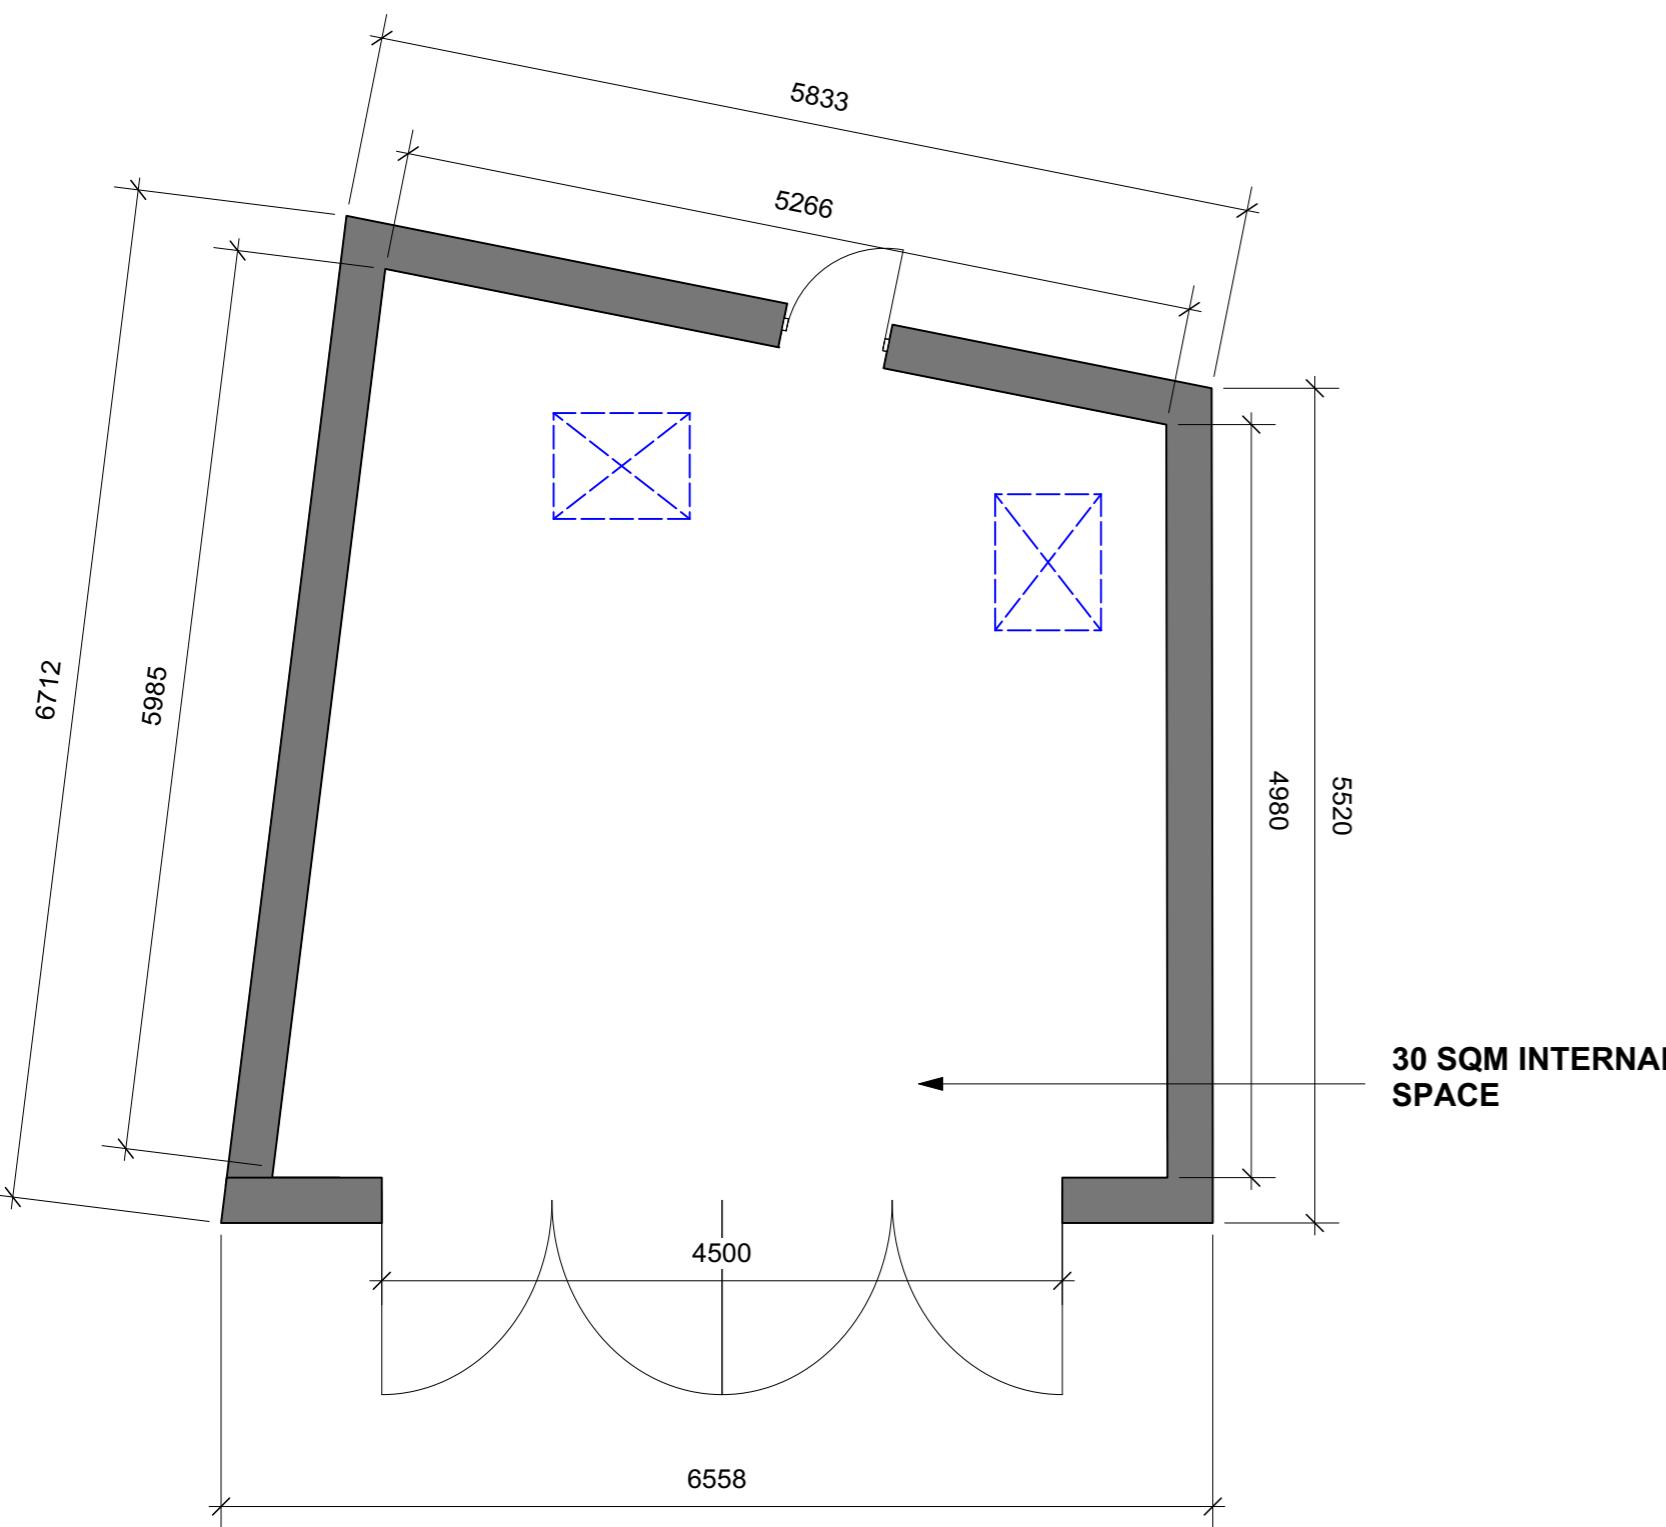


1 PROPOSED OUTHOUSE PLAN
Scale: 1:50

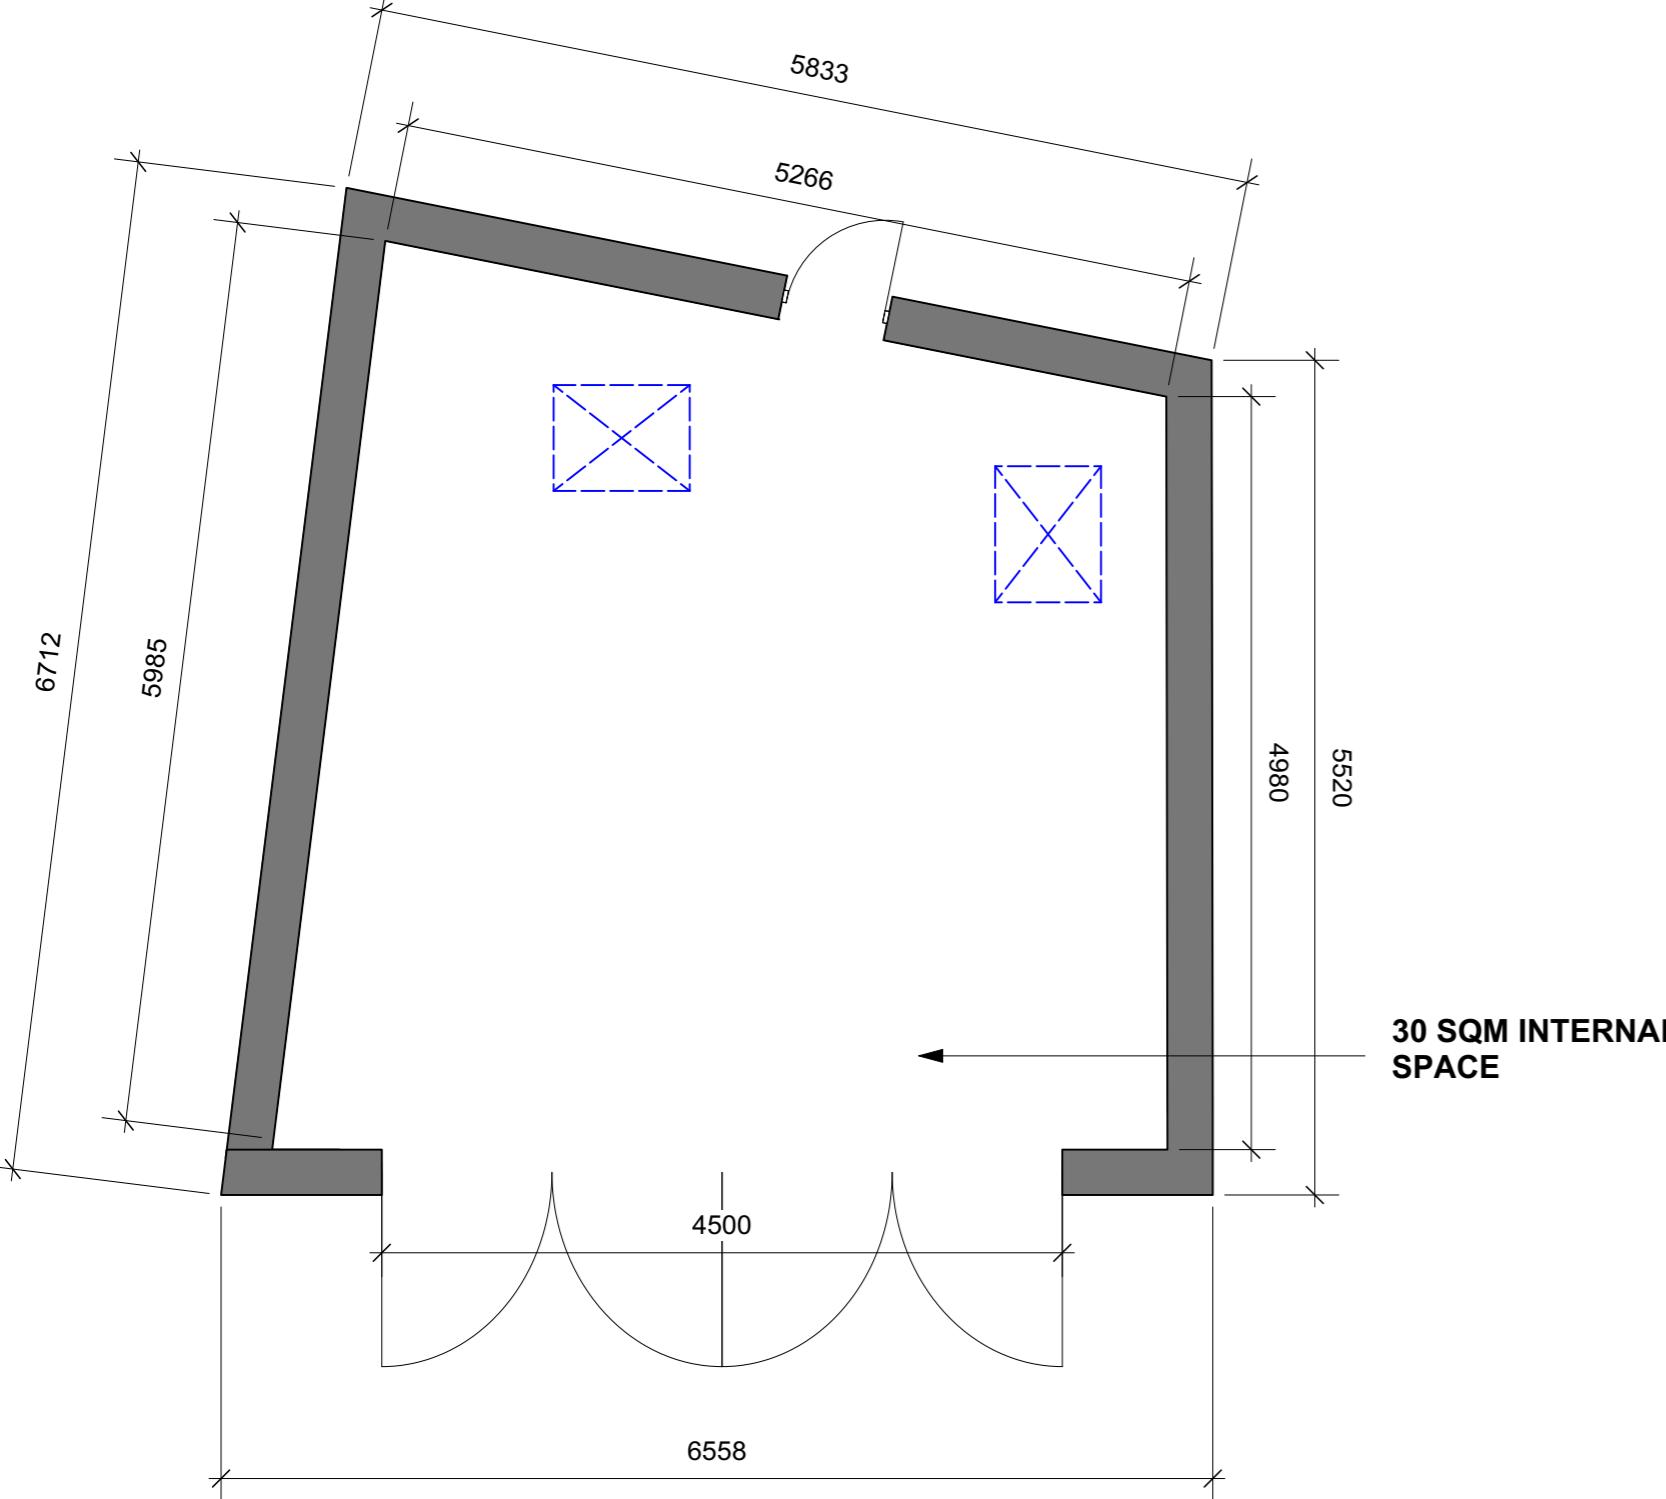


WHITE 'K' RENDER
APPLIED TO ALL WALLS

3 PROPOSED REAR ELEVATION
Scale: 1:50

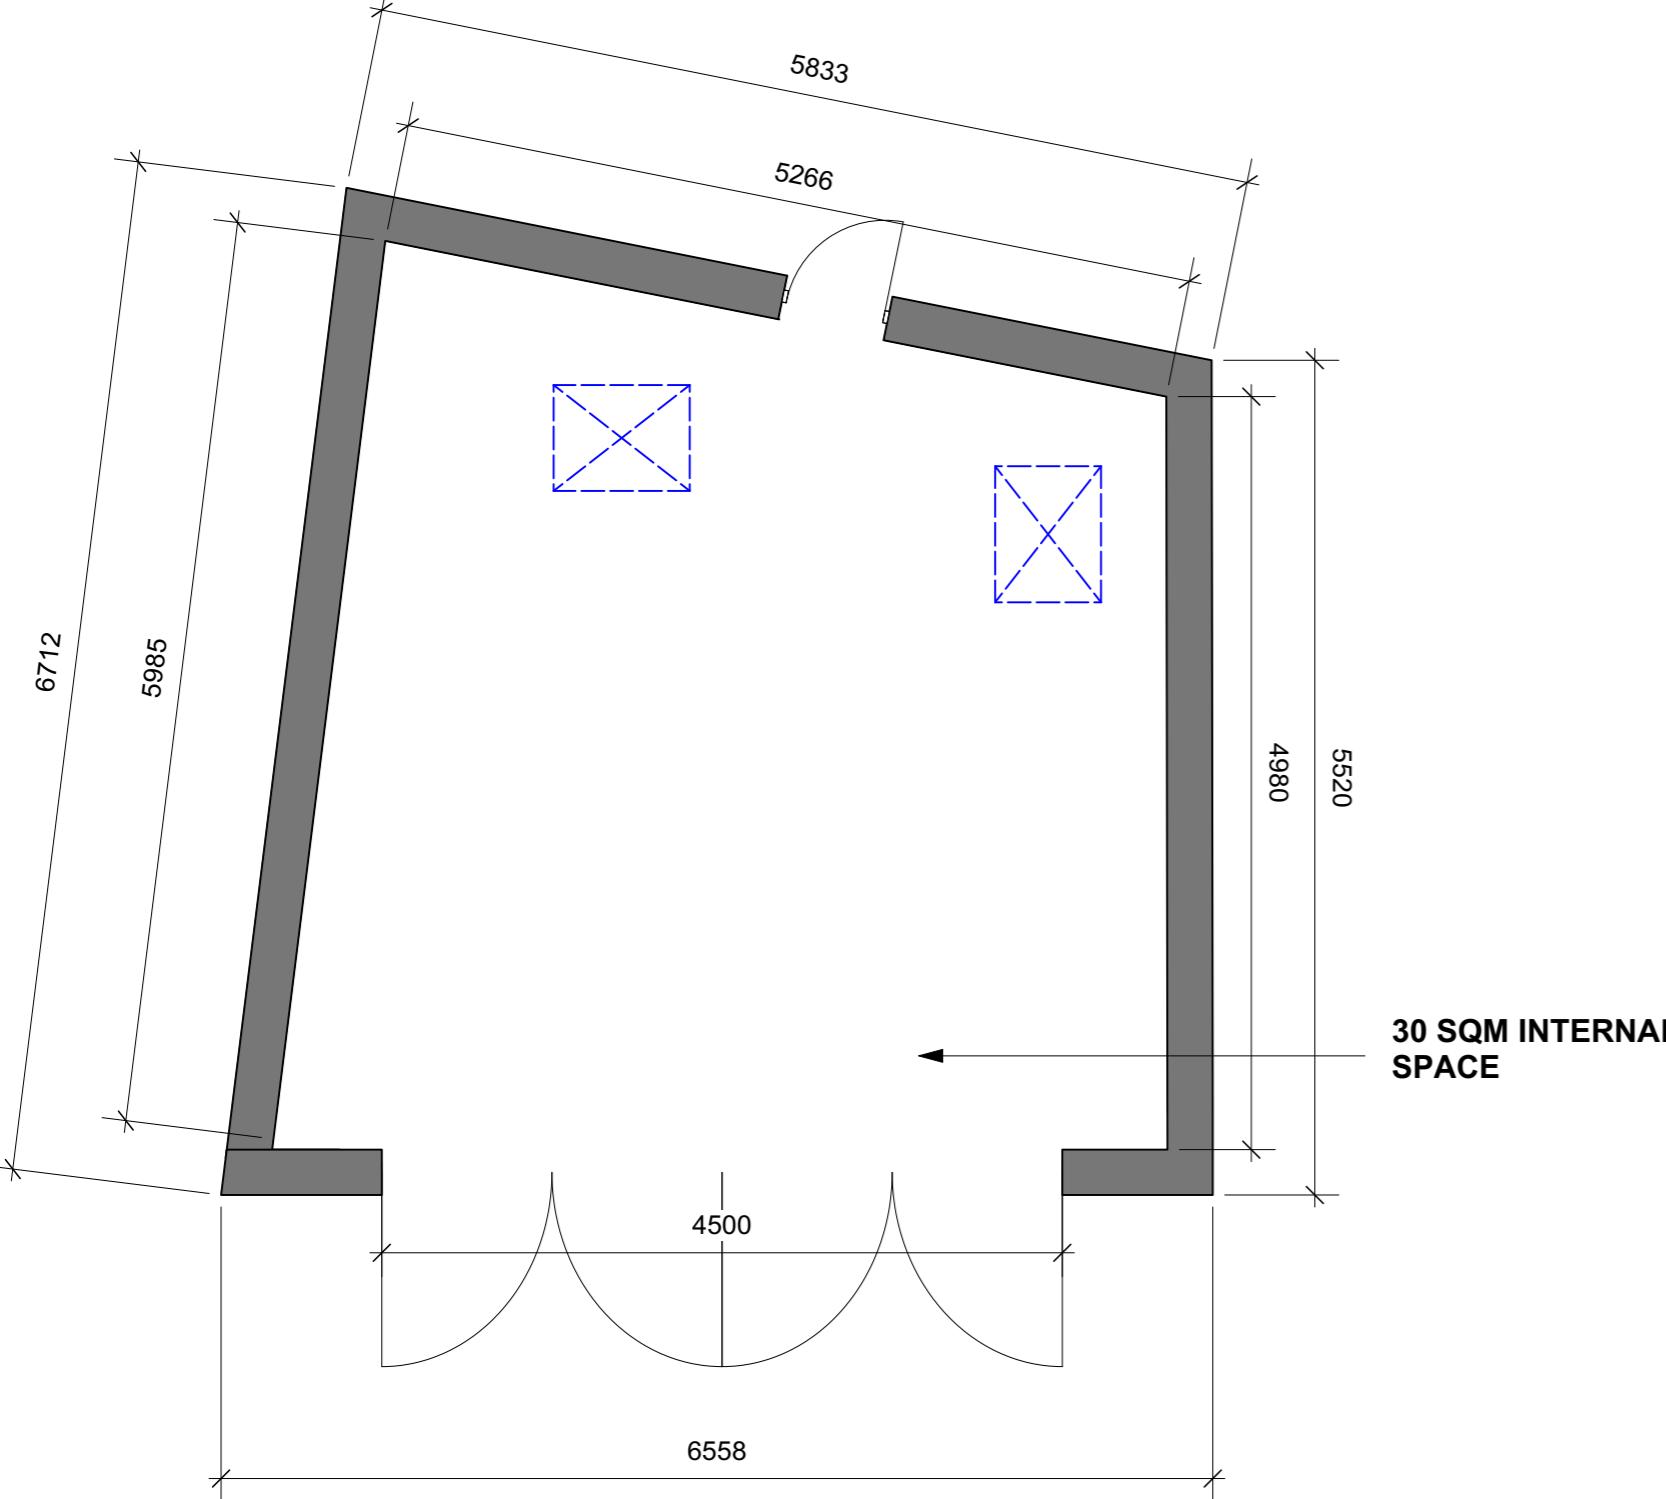

WHITE 'K' RENDER
APPLIED TO ALL WALLS

4 PROPOSED RIGHT ELEVATION
Scale: 1:50

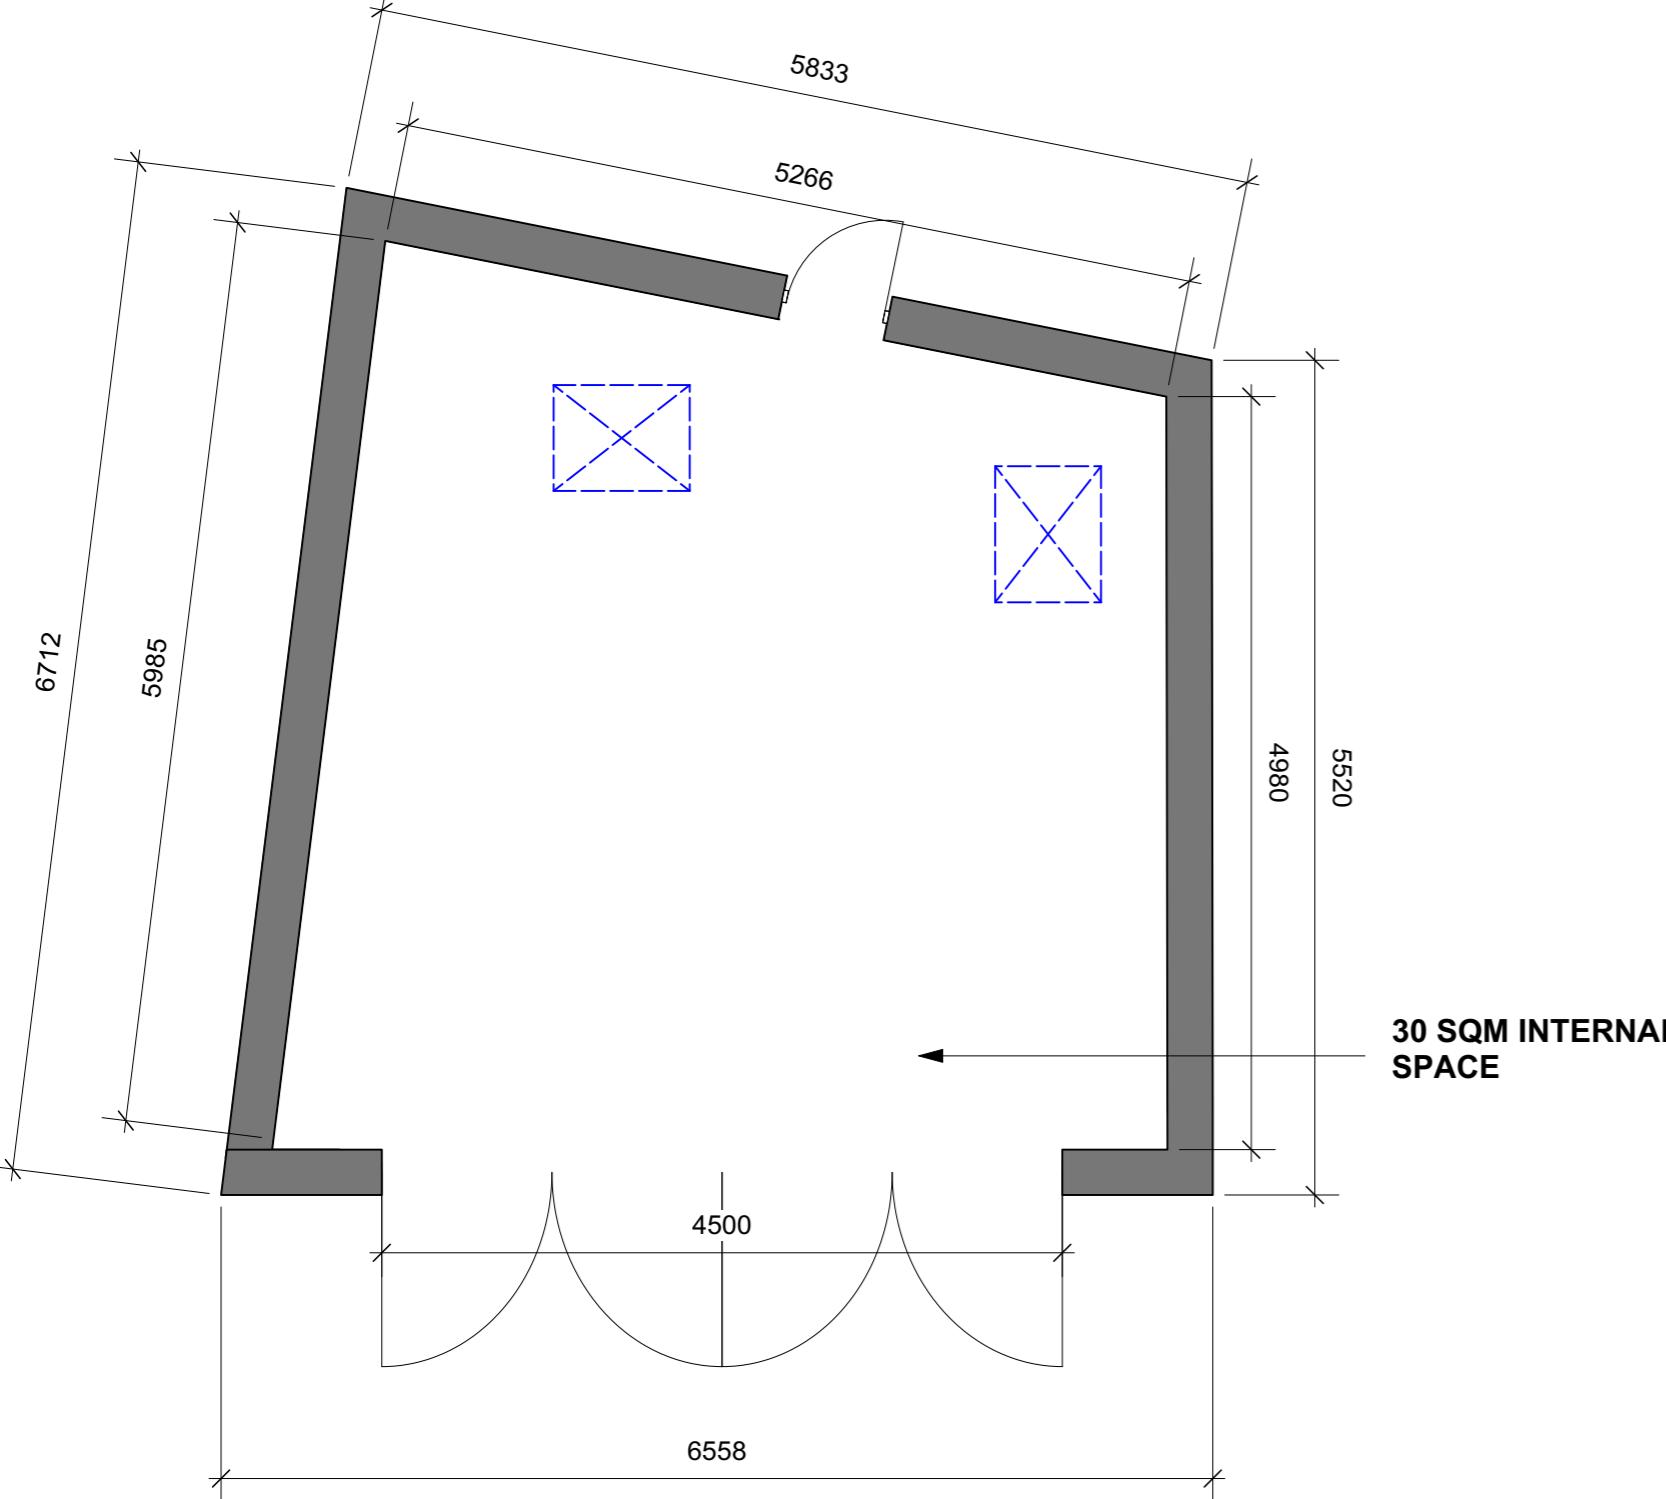

5 PROPOSED LEFT ELEVATION
Scale: 1:50

0 1000 2000 3000
SCALE: