





LOCATION PLAN SCALE 1:1250

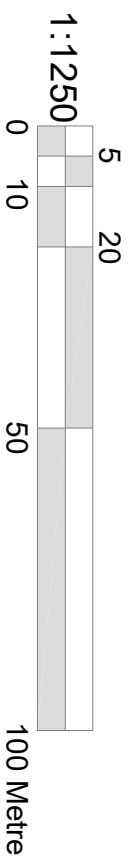


NOTES

- The Copy right of this drawing is the property of CRAFTED SPACES ARCHITECTURE AND PLANNING LTD. and must not be copied otherwise reproduced without written consent.
- The contractor is responsible for checking dimensions, tolerances and references. Any discrepancy to be verified with the Architect before proceeding with the works.
- Figured dimensions to be worked to in all cases.

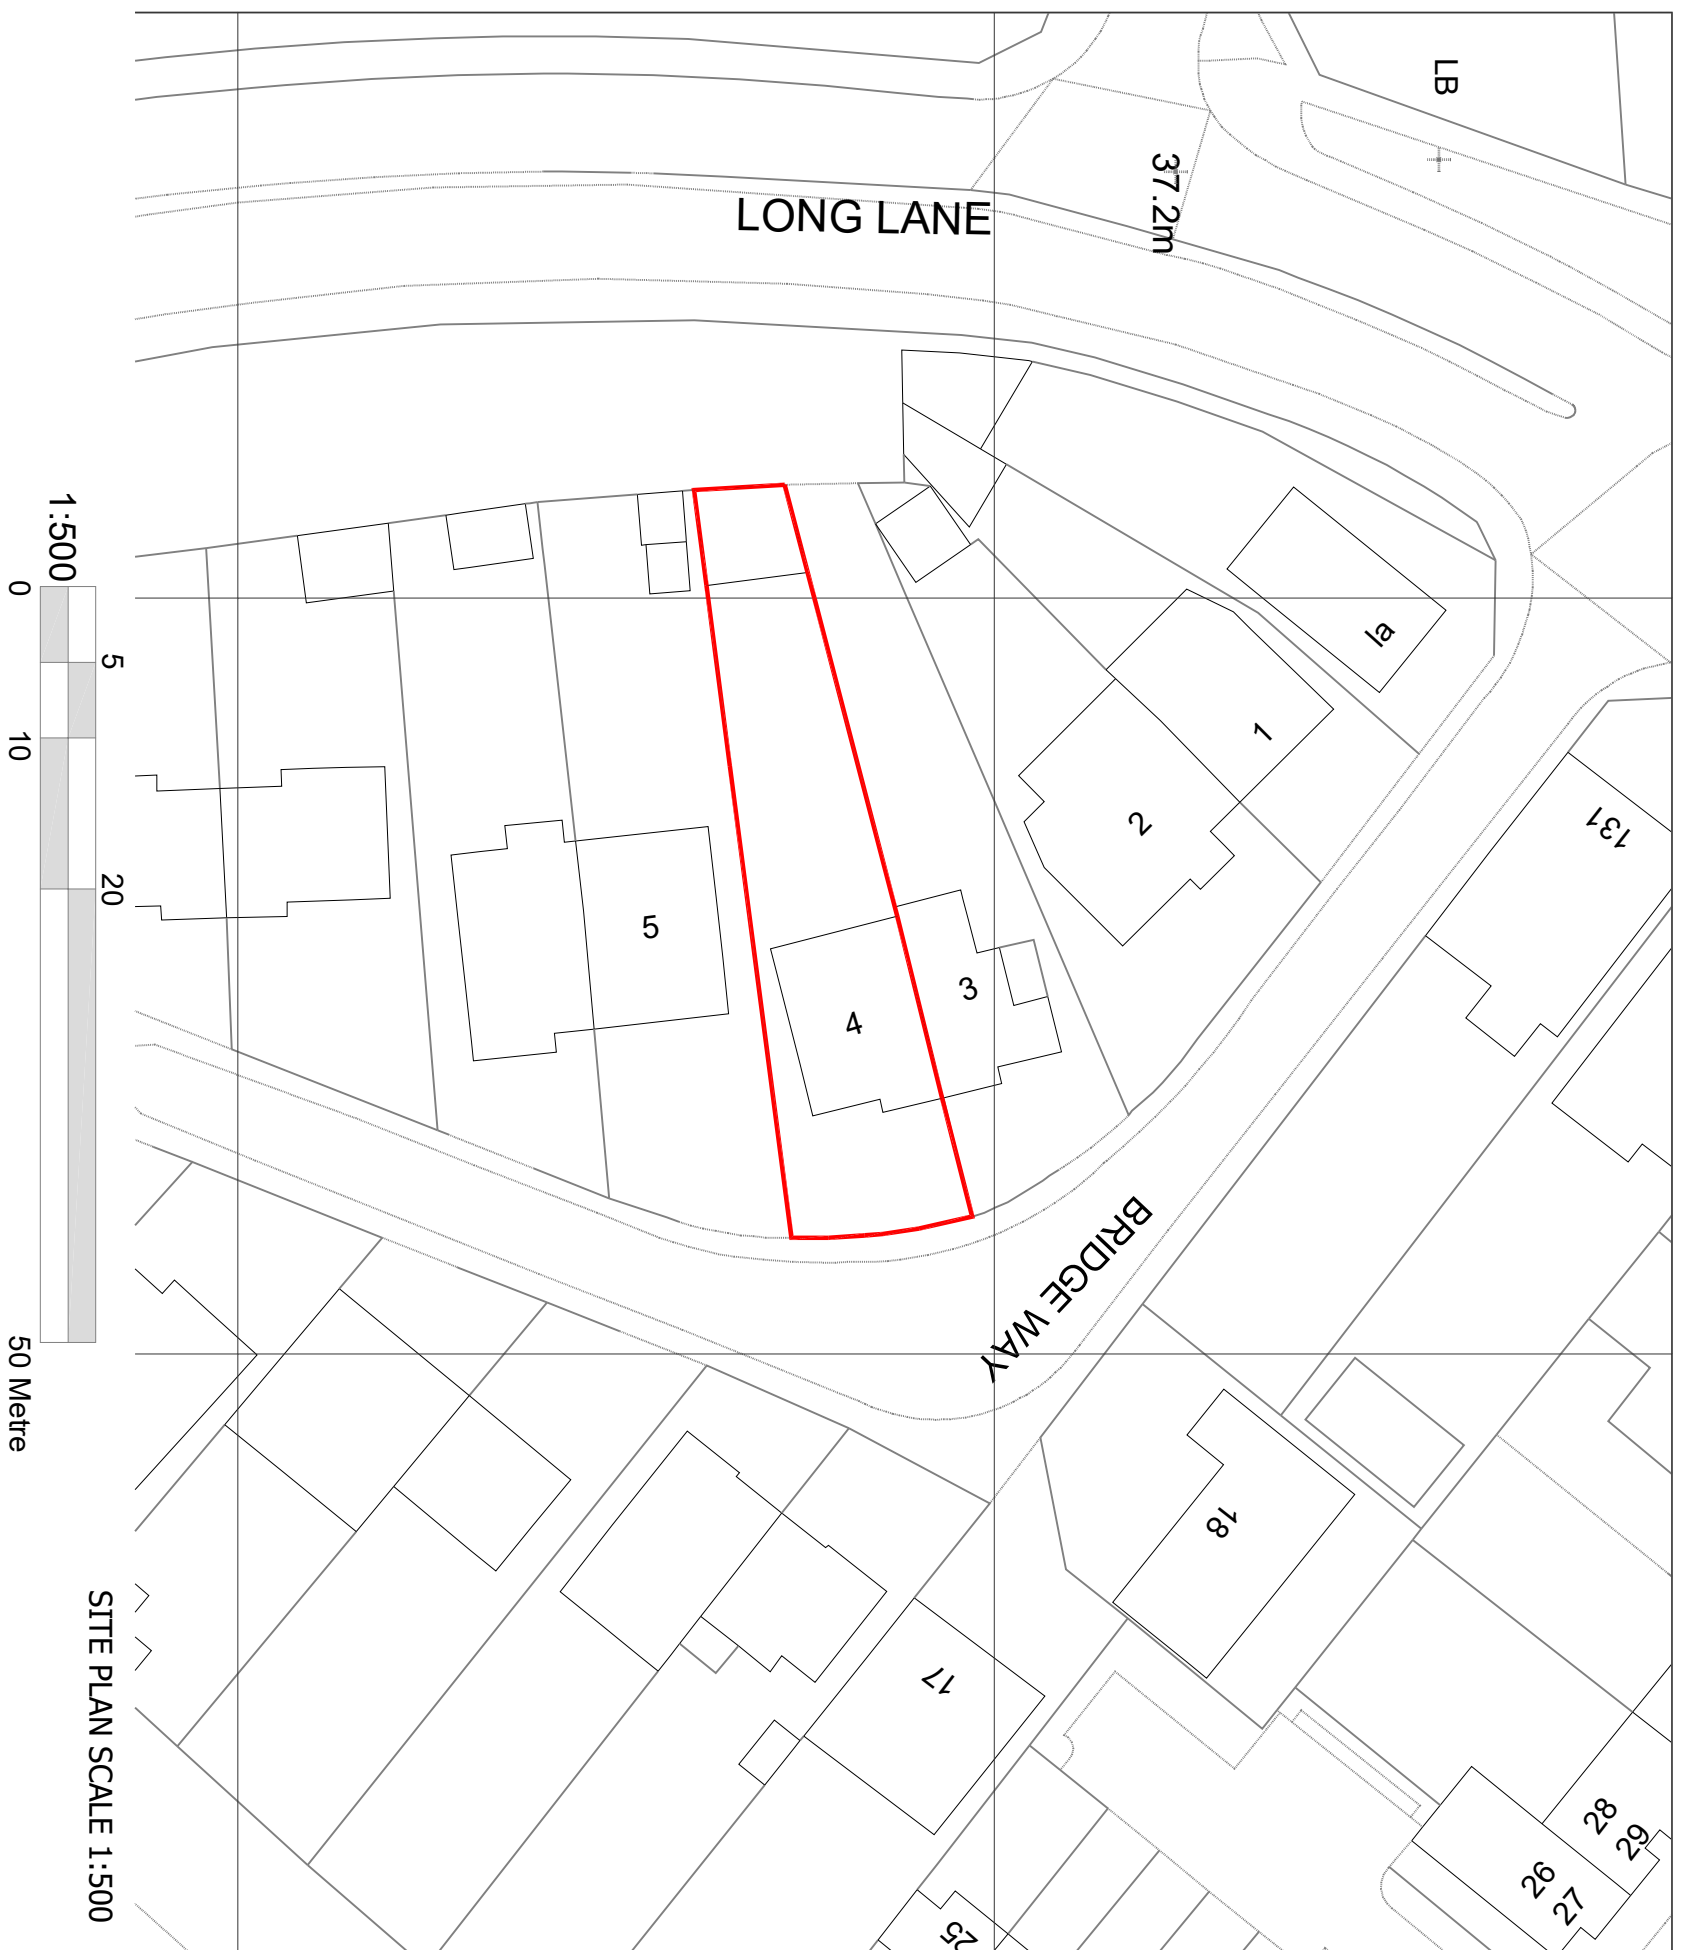

SITE PLAN SCALE 1:500

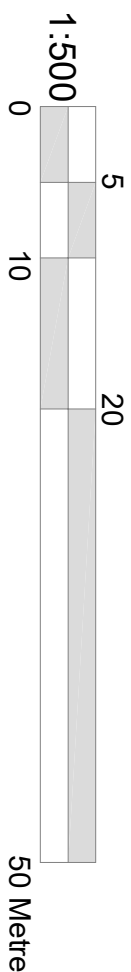

CRAFTED SPACES
ARCHITECTURE + URBANISM
DESIGNING WITH SOCIAL, ECONOMIC & ENVIRONMENTAL SUSTAINABILITY
(06) 0793298287

client
MS BHAVNA PANESAR

project
4 BRIDGE WAY, ICKENHAM,
UB10 8DD

BLOCK AND LOCATION PLAN

		drawing no	rev
		PD-202634-00	
date	rev	revision/author/checker	
Drawing Status			
FOR LAWFUL DEVELOPMENT			
drawn		NP	
scale @ A3	AS SHOWN	date	27/05/2026