



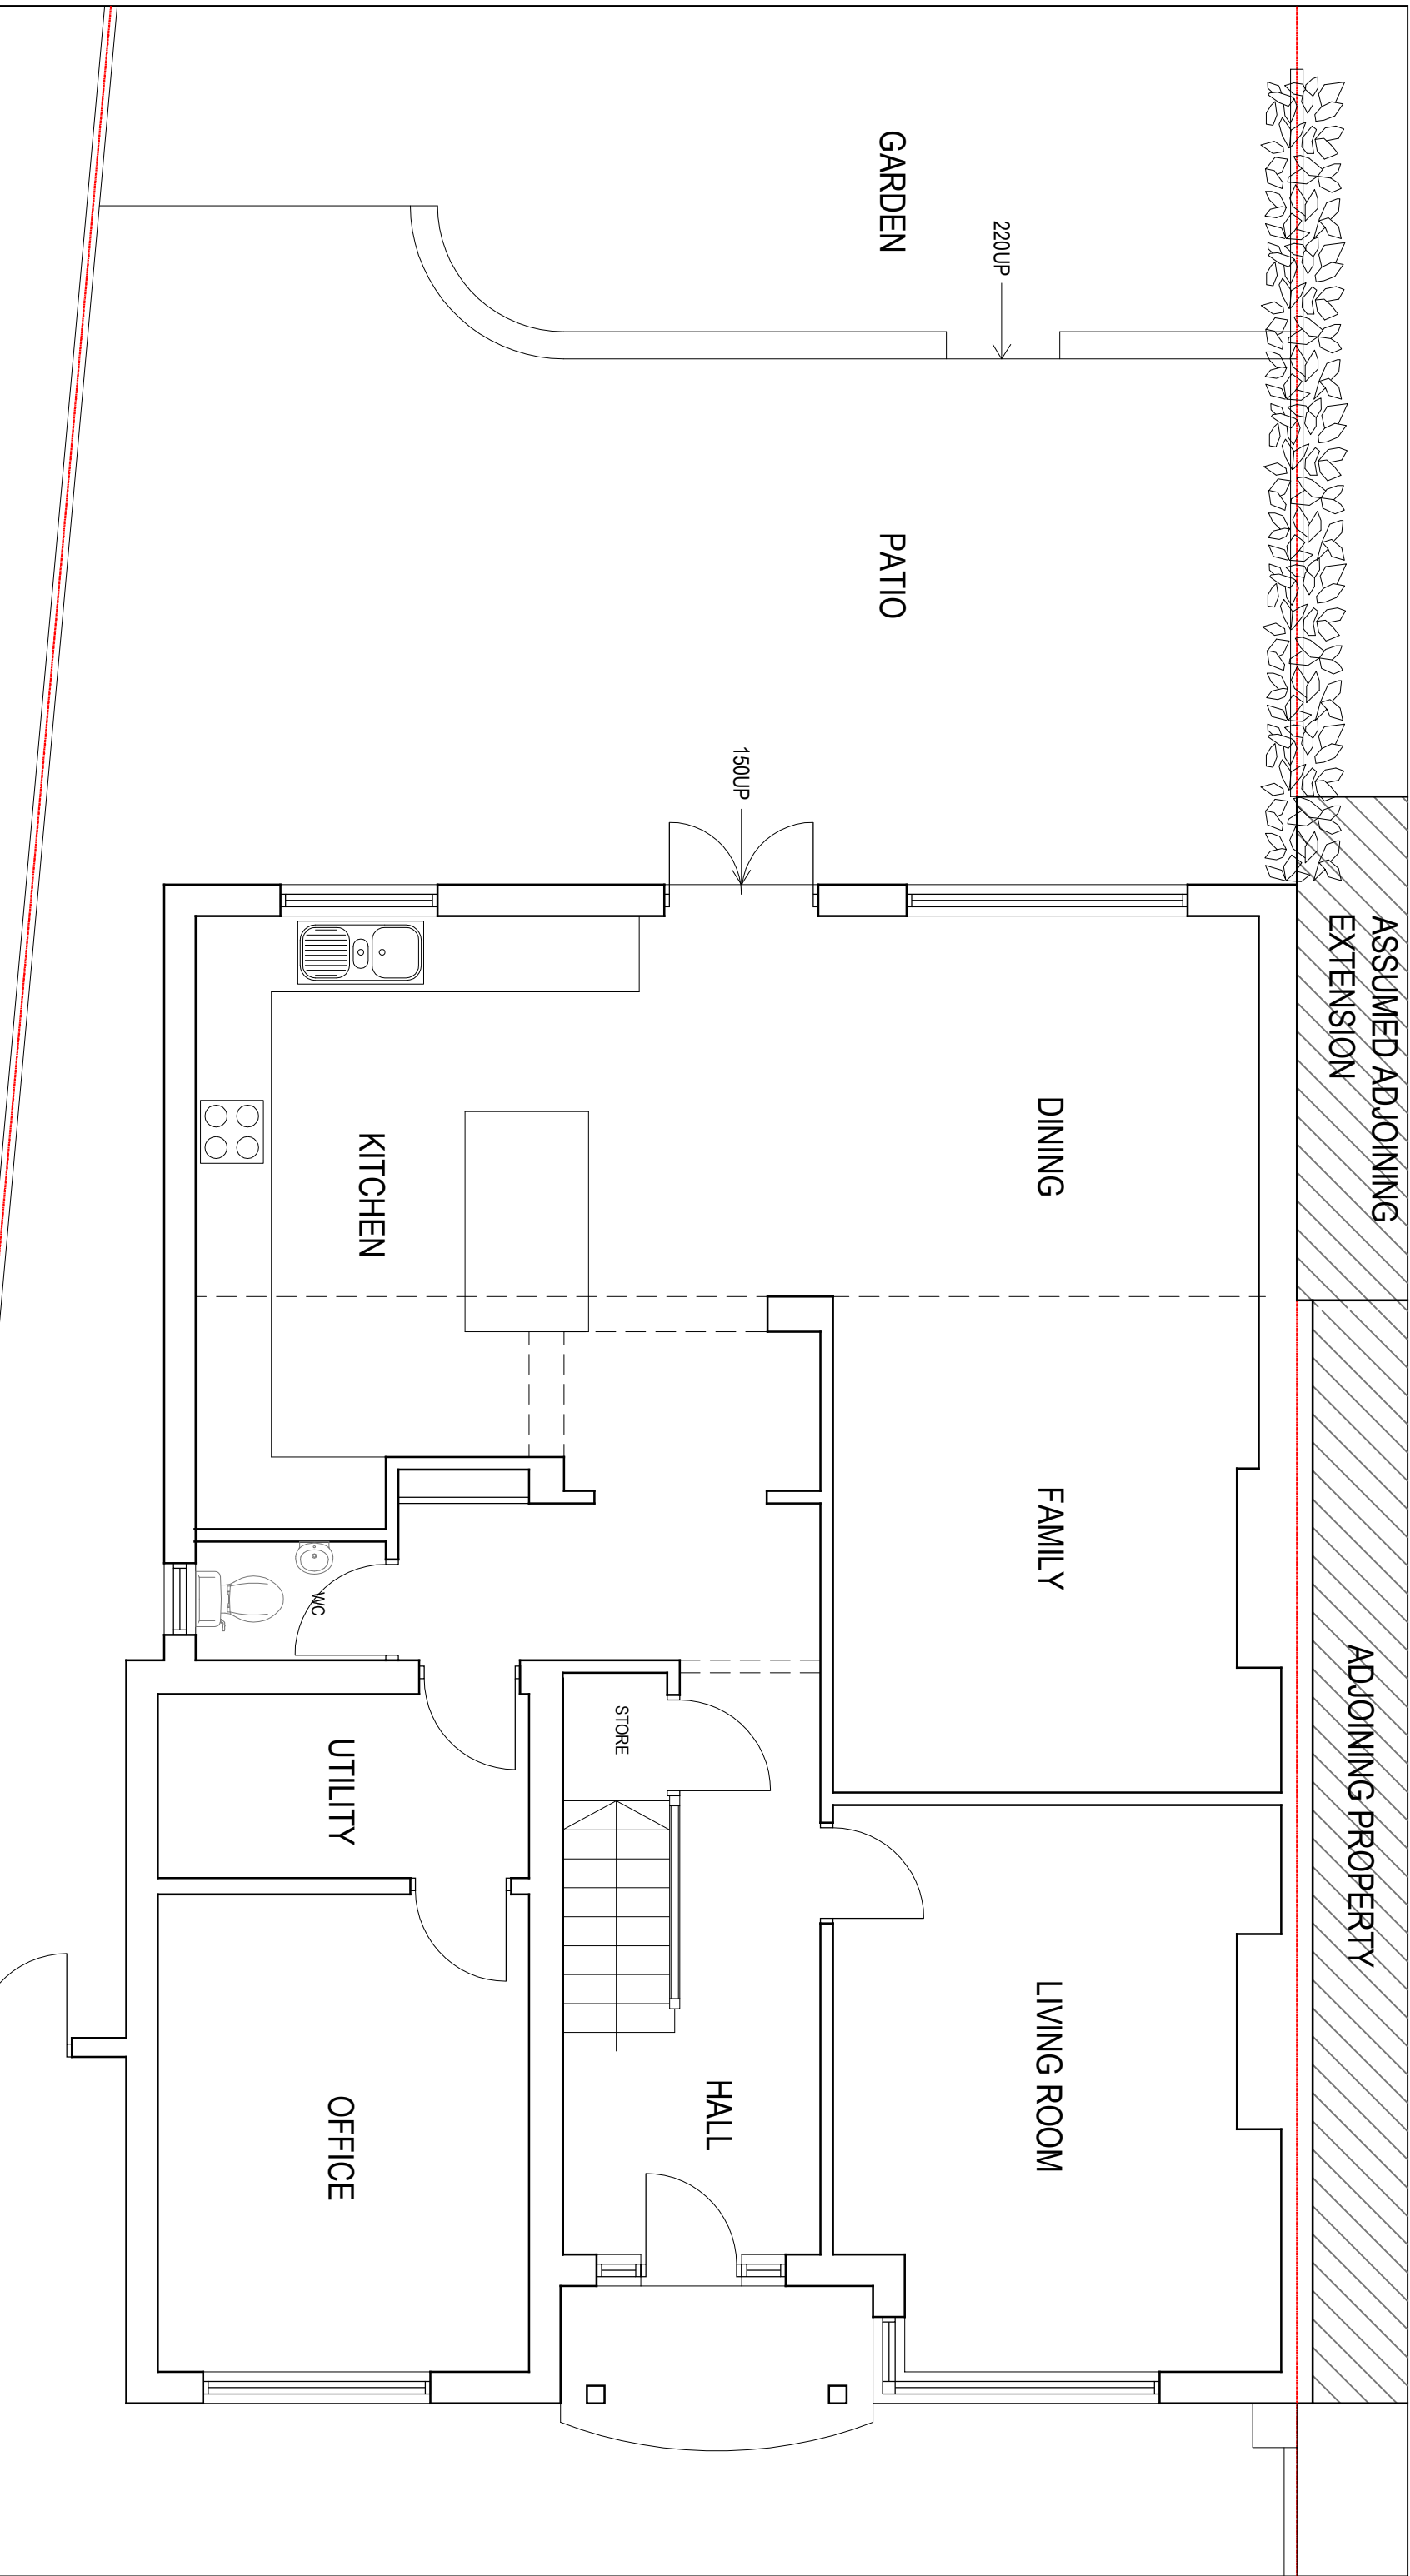

NOTES

- The Copy right of this drawing is the property of CRAFTED SPACES ARCHITECTURE AND PLANNING LTD. and must not be copied otherwise reproduced without written consent.
- The contractor is responsible for checking dimensions, tolerances and references. Any discrepancy to be verified with the Architect before proceeding with the works.
- Figured dimensions to be worked to in all cases.

EXISTING GROUND FLOOR PLAN

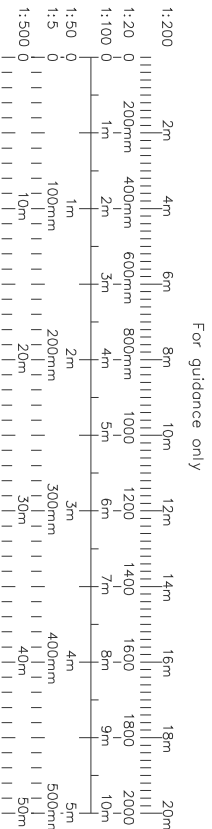

CRAFTED SPACES
ARCHITECTURE + URBANISM
DESIGNING WITH SOCIAL, ECONOMIC, & ENVIRONMENTAL SUSTAINABILITY
(N) 07973988297

client			project		
MS BHAVNA PANESAR			4 BRIDGE WAY, ICKENHAM, UB10 8QR		
Drawing Status			EXISTING GROUND FLOOR PLAN		
			drawing no	PD-202634-01	rev
date	rev	revision/author/checker	drawn	NP	
FOR LAWFUL DEVELOPMENT			scale @ A3	1:50	date 27/05/2026