



NOTES

- The Copy right of this drawing is the property of CRAFTED SPACES ARCHITECTURE AND PLANNING LTD. and must not be copied otherwise reproduced without written consent.
- The contractor is responsible for checking dimensions, tolerances and references. Any discrepancy to be verified with the Architect before proceeding with the works.
- Figured dimensions to be worked to in all cases.

EXISTING FIRST FLOOR PLAN

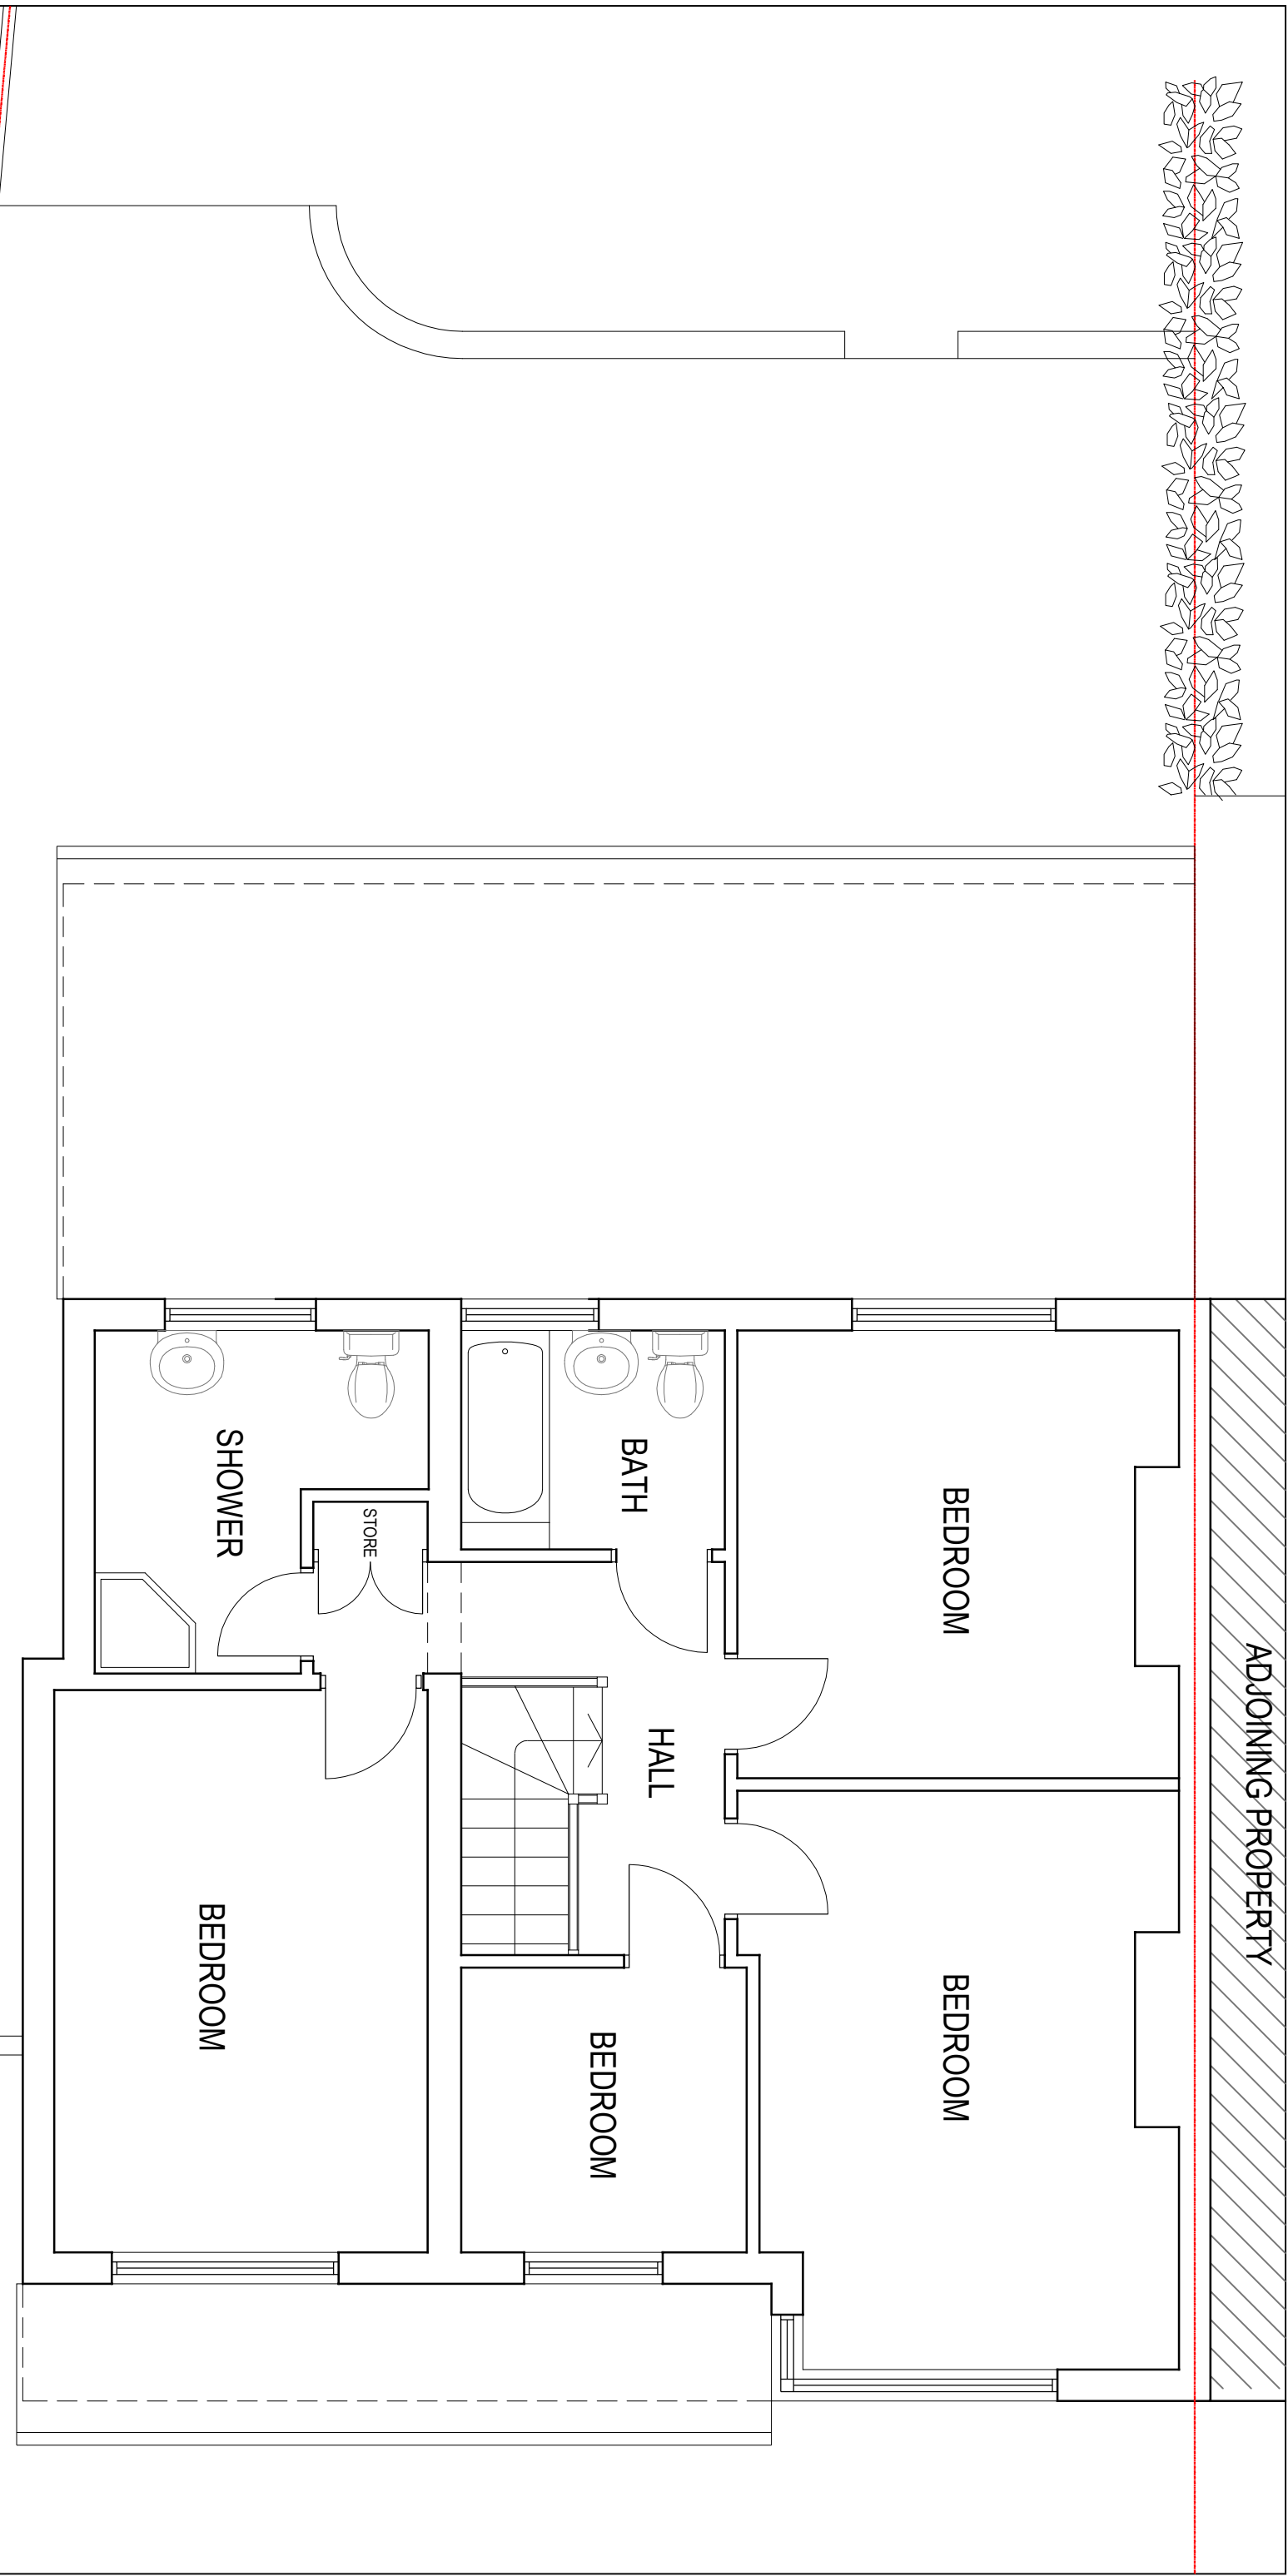

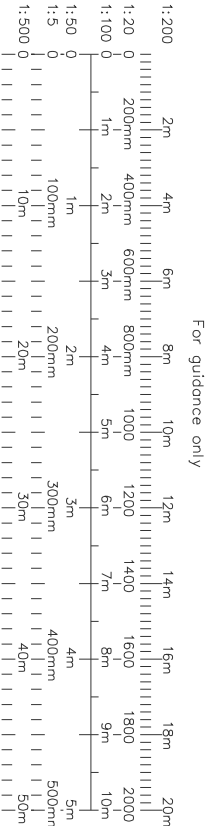

CRAFTED SPACES
ARCHITECTURE + URBANISUM
DESIGNING WITH SOCIAL, ECONOMIC, & ENVIRONMENTAL SUSTAINABILITY
(N) 07973988297

client			project		
MS BHAVNA PANESAR			4, BRIDGE WAY, ICKENHAM, UB10 8QR		
Drawing Status FOR LAWFUL DEVELOPMENT			EXISTING FIRST FLOOR PLAN		
			drawing no	rev	
			PD-202634-02		
date	rev	revision/author/checker	drawn	NP	
			scale @ A3	1:50	date
			27/05/2026		