



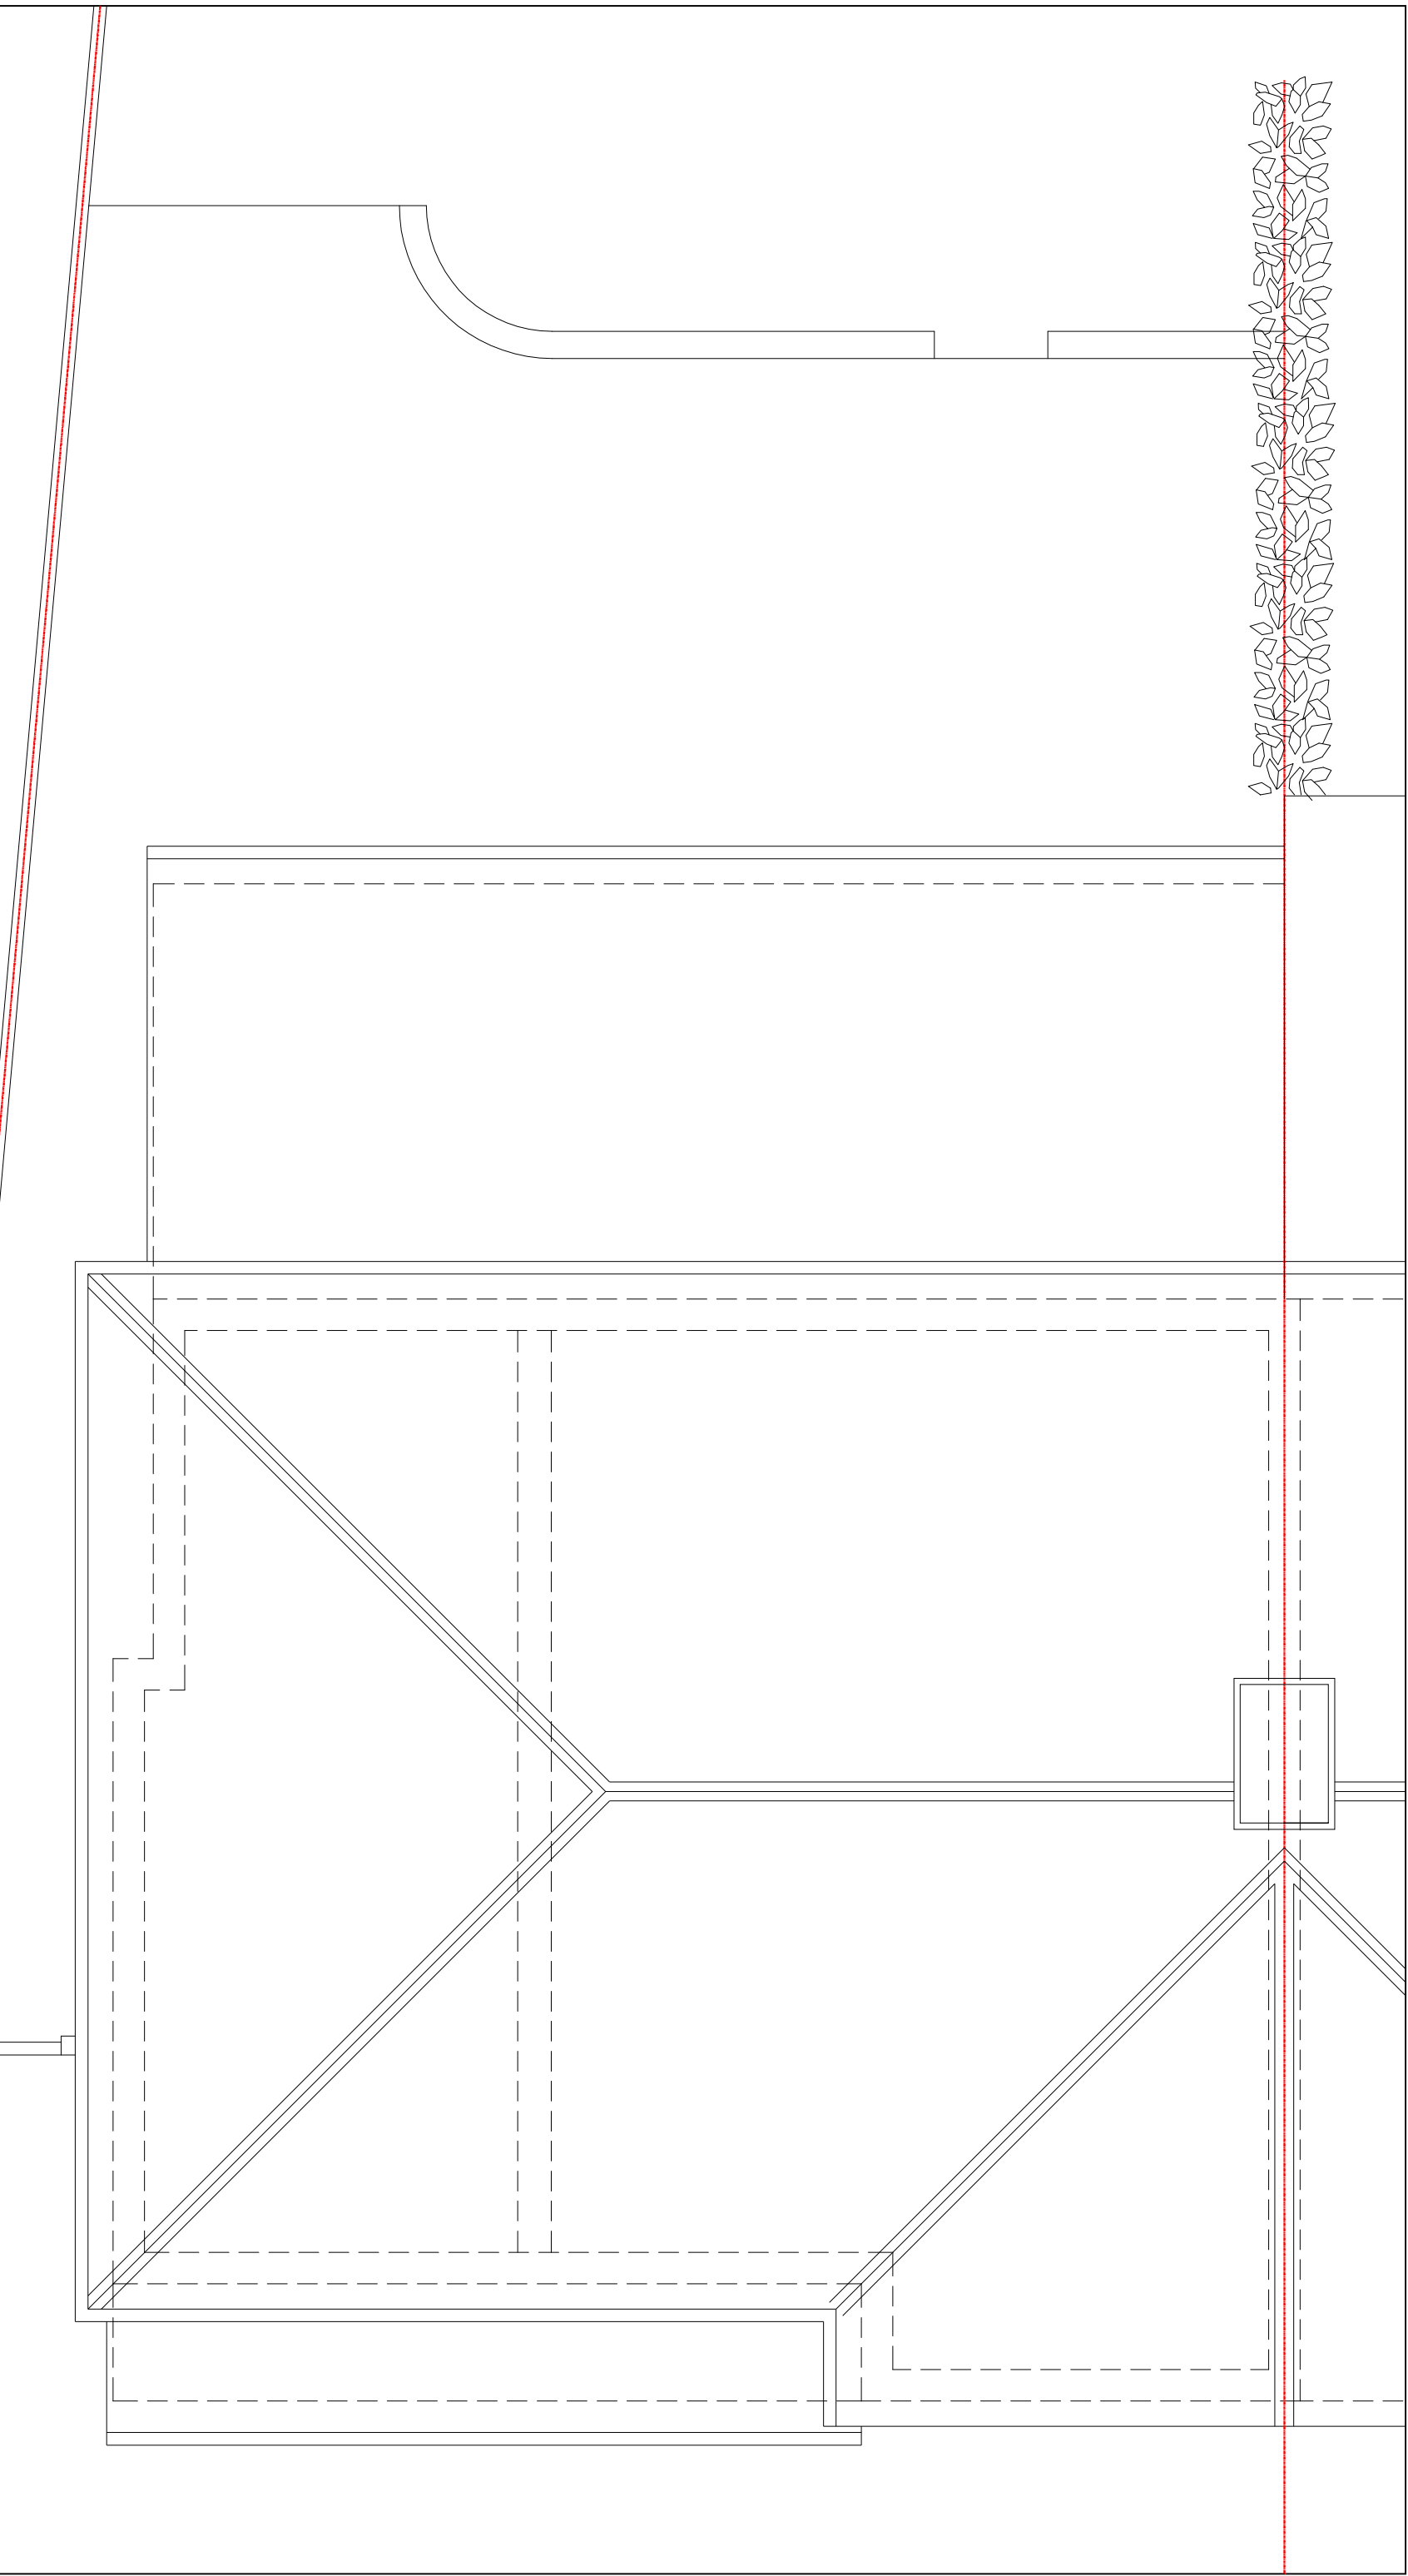

NOTES

- The Copy right of this drawing is the property of CRAFTED SPACES ARCHITECTURE AND PLANNING LTD. and must not be copied otherwise reproduced without written consent.
- The contractor is responsible for checking dimensions, tolerances and references. Any discrepancy to be verified with the Architect before proceeding with the works.
- Figured dimensions to be worked to in all cases.

EXISTING ROOF PLAN

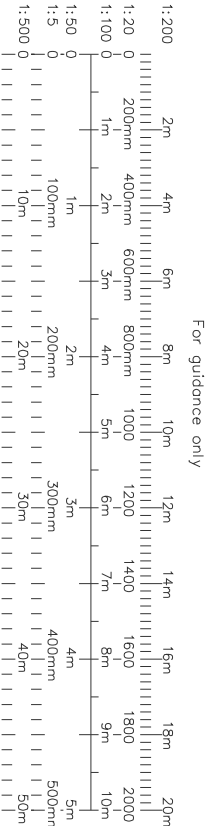

CRAFTED SPACES
ARCHITECTURE + URBANISM
DESIGNING WITH SOCIAL, ECONOMIC, & ENVIRONMENTAL SUSTAINABILITY
(N) 07973989297

client			project		
MS BHAVNA PANESAR			4 BRIDGE WAY, ICKENHAM, UB10 8QR		
Drawing Status			drawing		
			EXISTING ROOF PLAN		
date	rev	revision/author/checker	drawing no	rev	
			PD-202634-03		
FOR LAWFUL DEVELOPMENT			scale @ A3 1:50	date	27/05/2026