



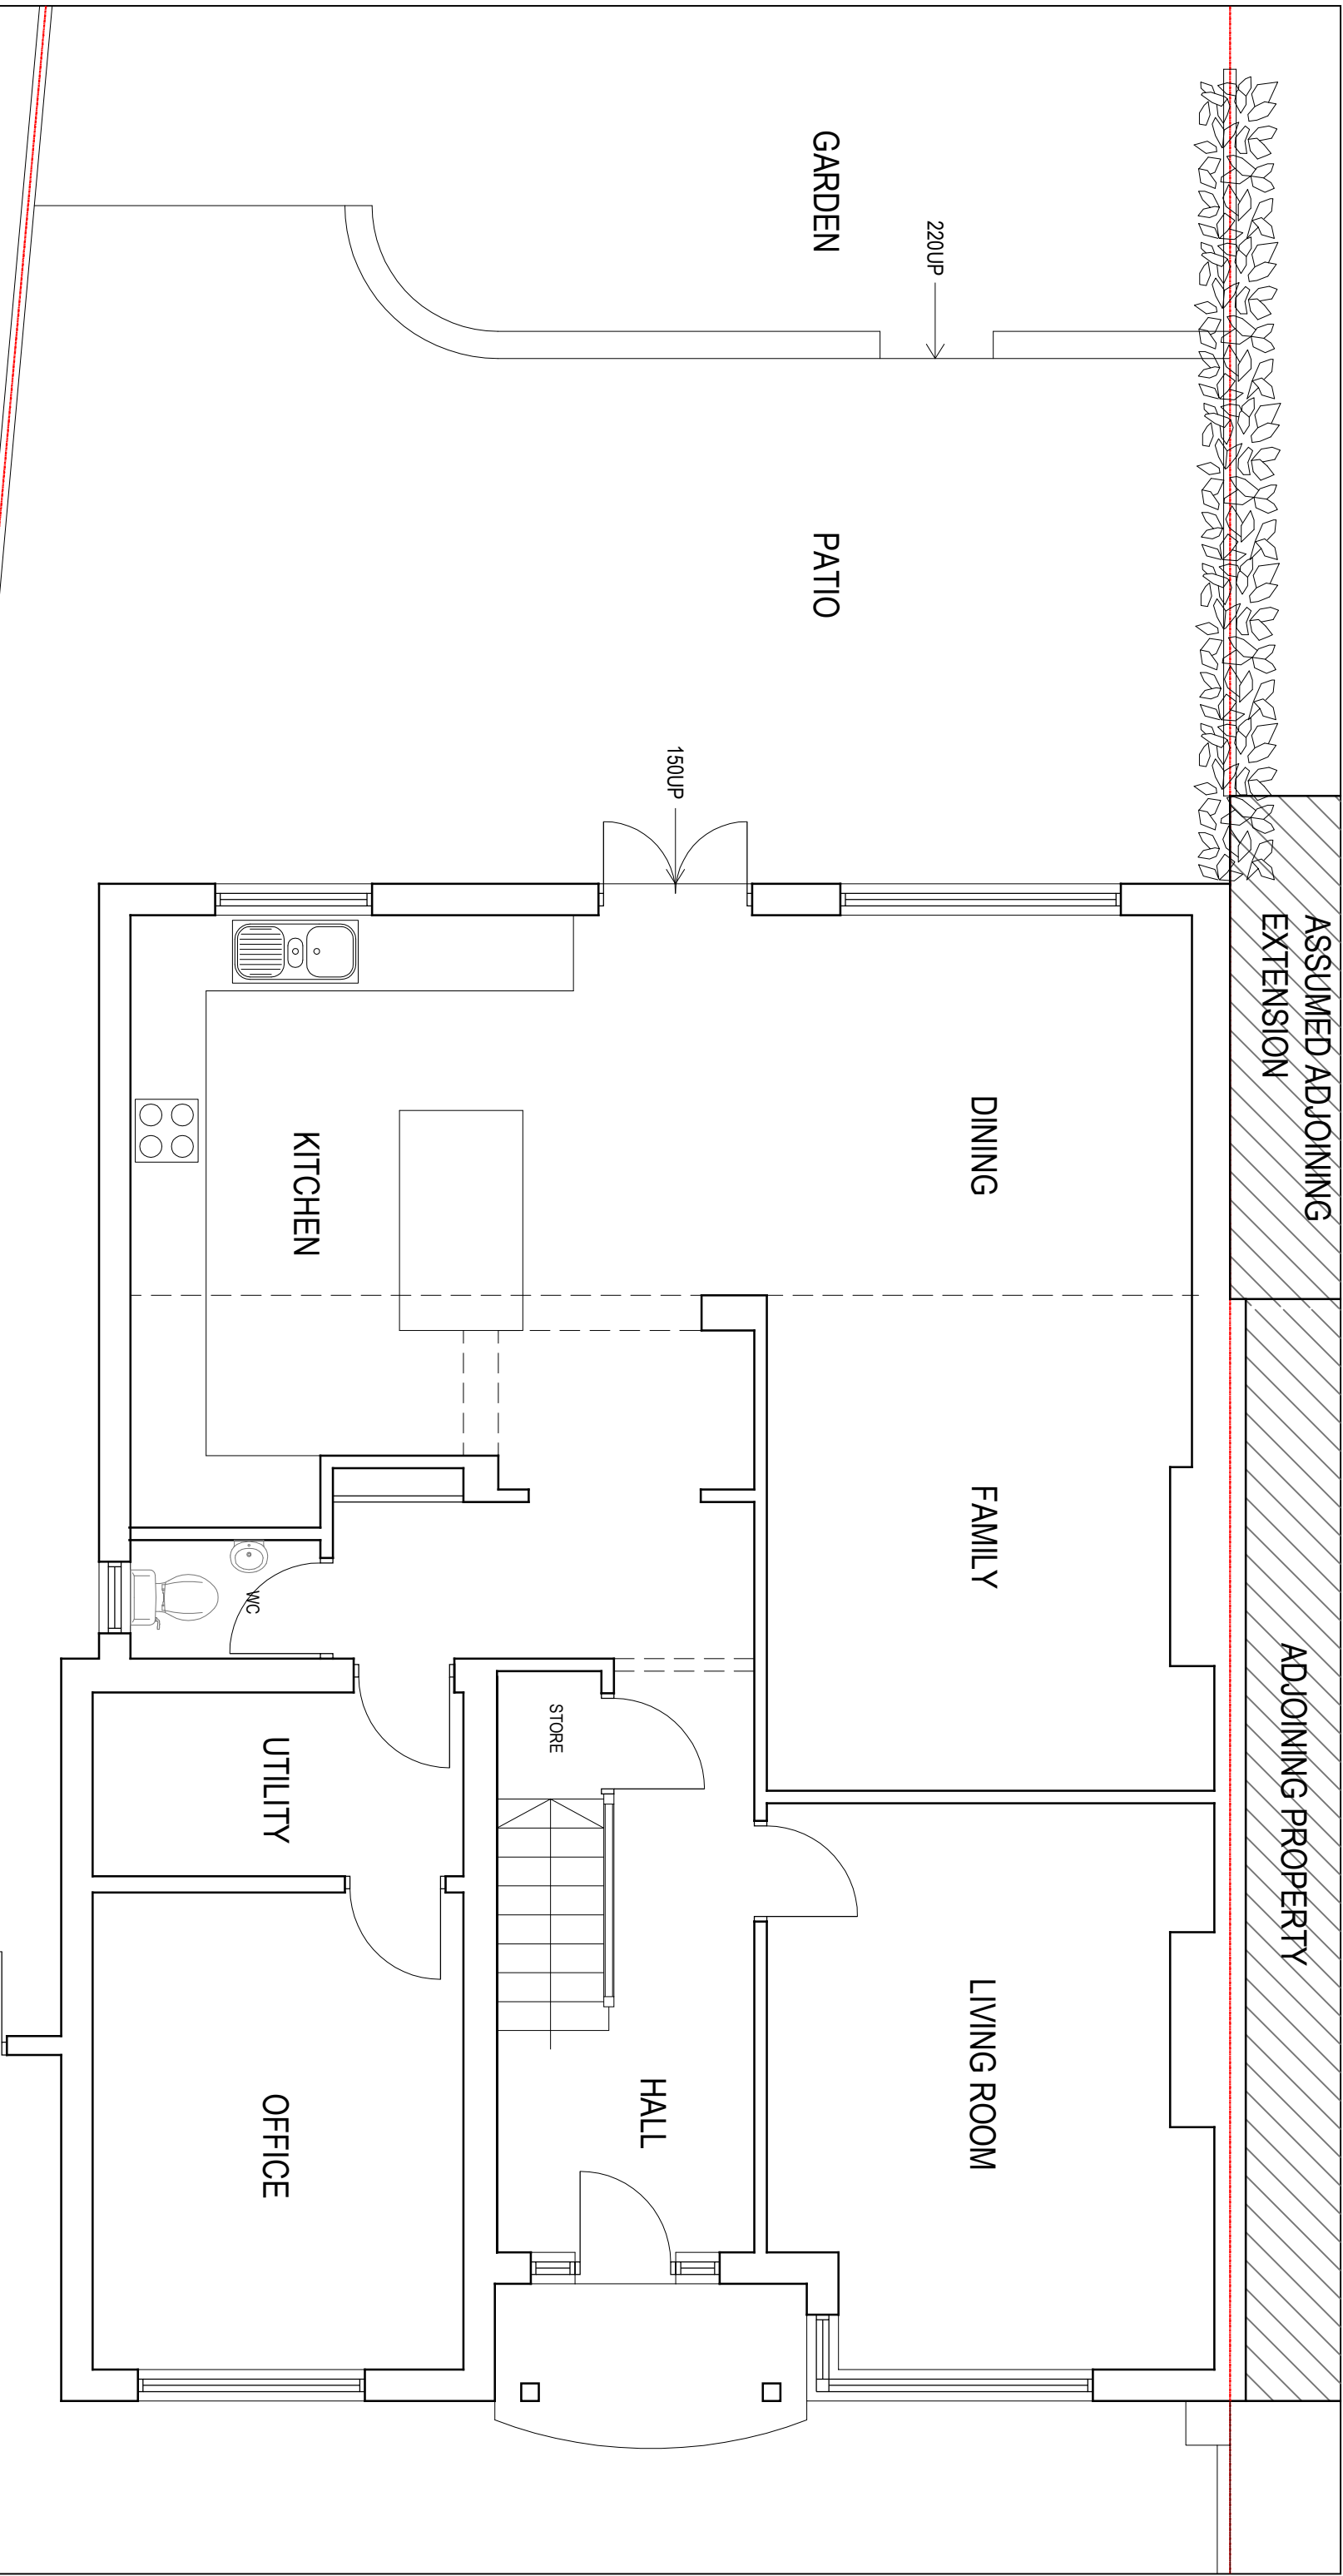

NOTES

- The Copy right of this drawing is the property of CRAFTED SPACES ARCHITECTURE AND PLANNING LTD. and must not be copied otherwise reproduced without written consent.
- The contractor is responsible for checking dimensions, tolerances and references. Any discrepancy to be verified with the Architect before proceeding with the works.
- Figured dimensions to be worked to in all cases.

PROPOSED GROUND FLOOR PLAN
(NO CHANGE)

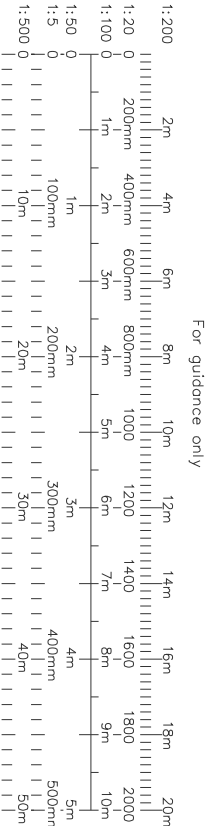

CRAFTED SPACES
ARCHITECTURE + URBANISM
DESIGNING WITH SOCIAL, ECONOMIC, & ENVIRONMENTAL SUSTAINABILITY
(t) 07973988297

client			project		
MS BHAVNA PANESAR			4 BRIDGE WAY, ICKENHAM, UB10 8QR		
drawing			PROPOSED GROUND FLOOR PLAN		
09/07/26 A Dwg revised/PP			drawing no	rev	
date	rev	revision/author/checker	PD-202634-05	A	
Drawing Status			drawn	NP	
FOR LAWFUL DEVELOPMENT			scale @ A3	1:50	date
					27/05/2026