


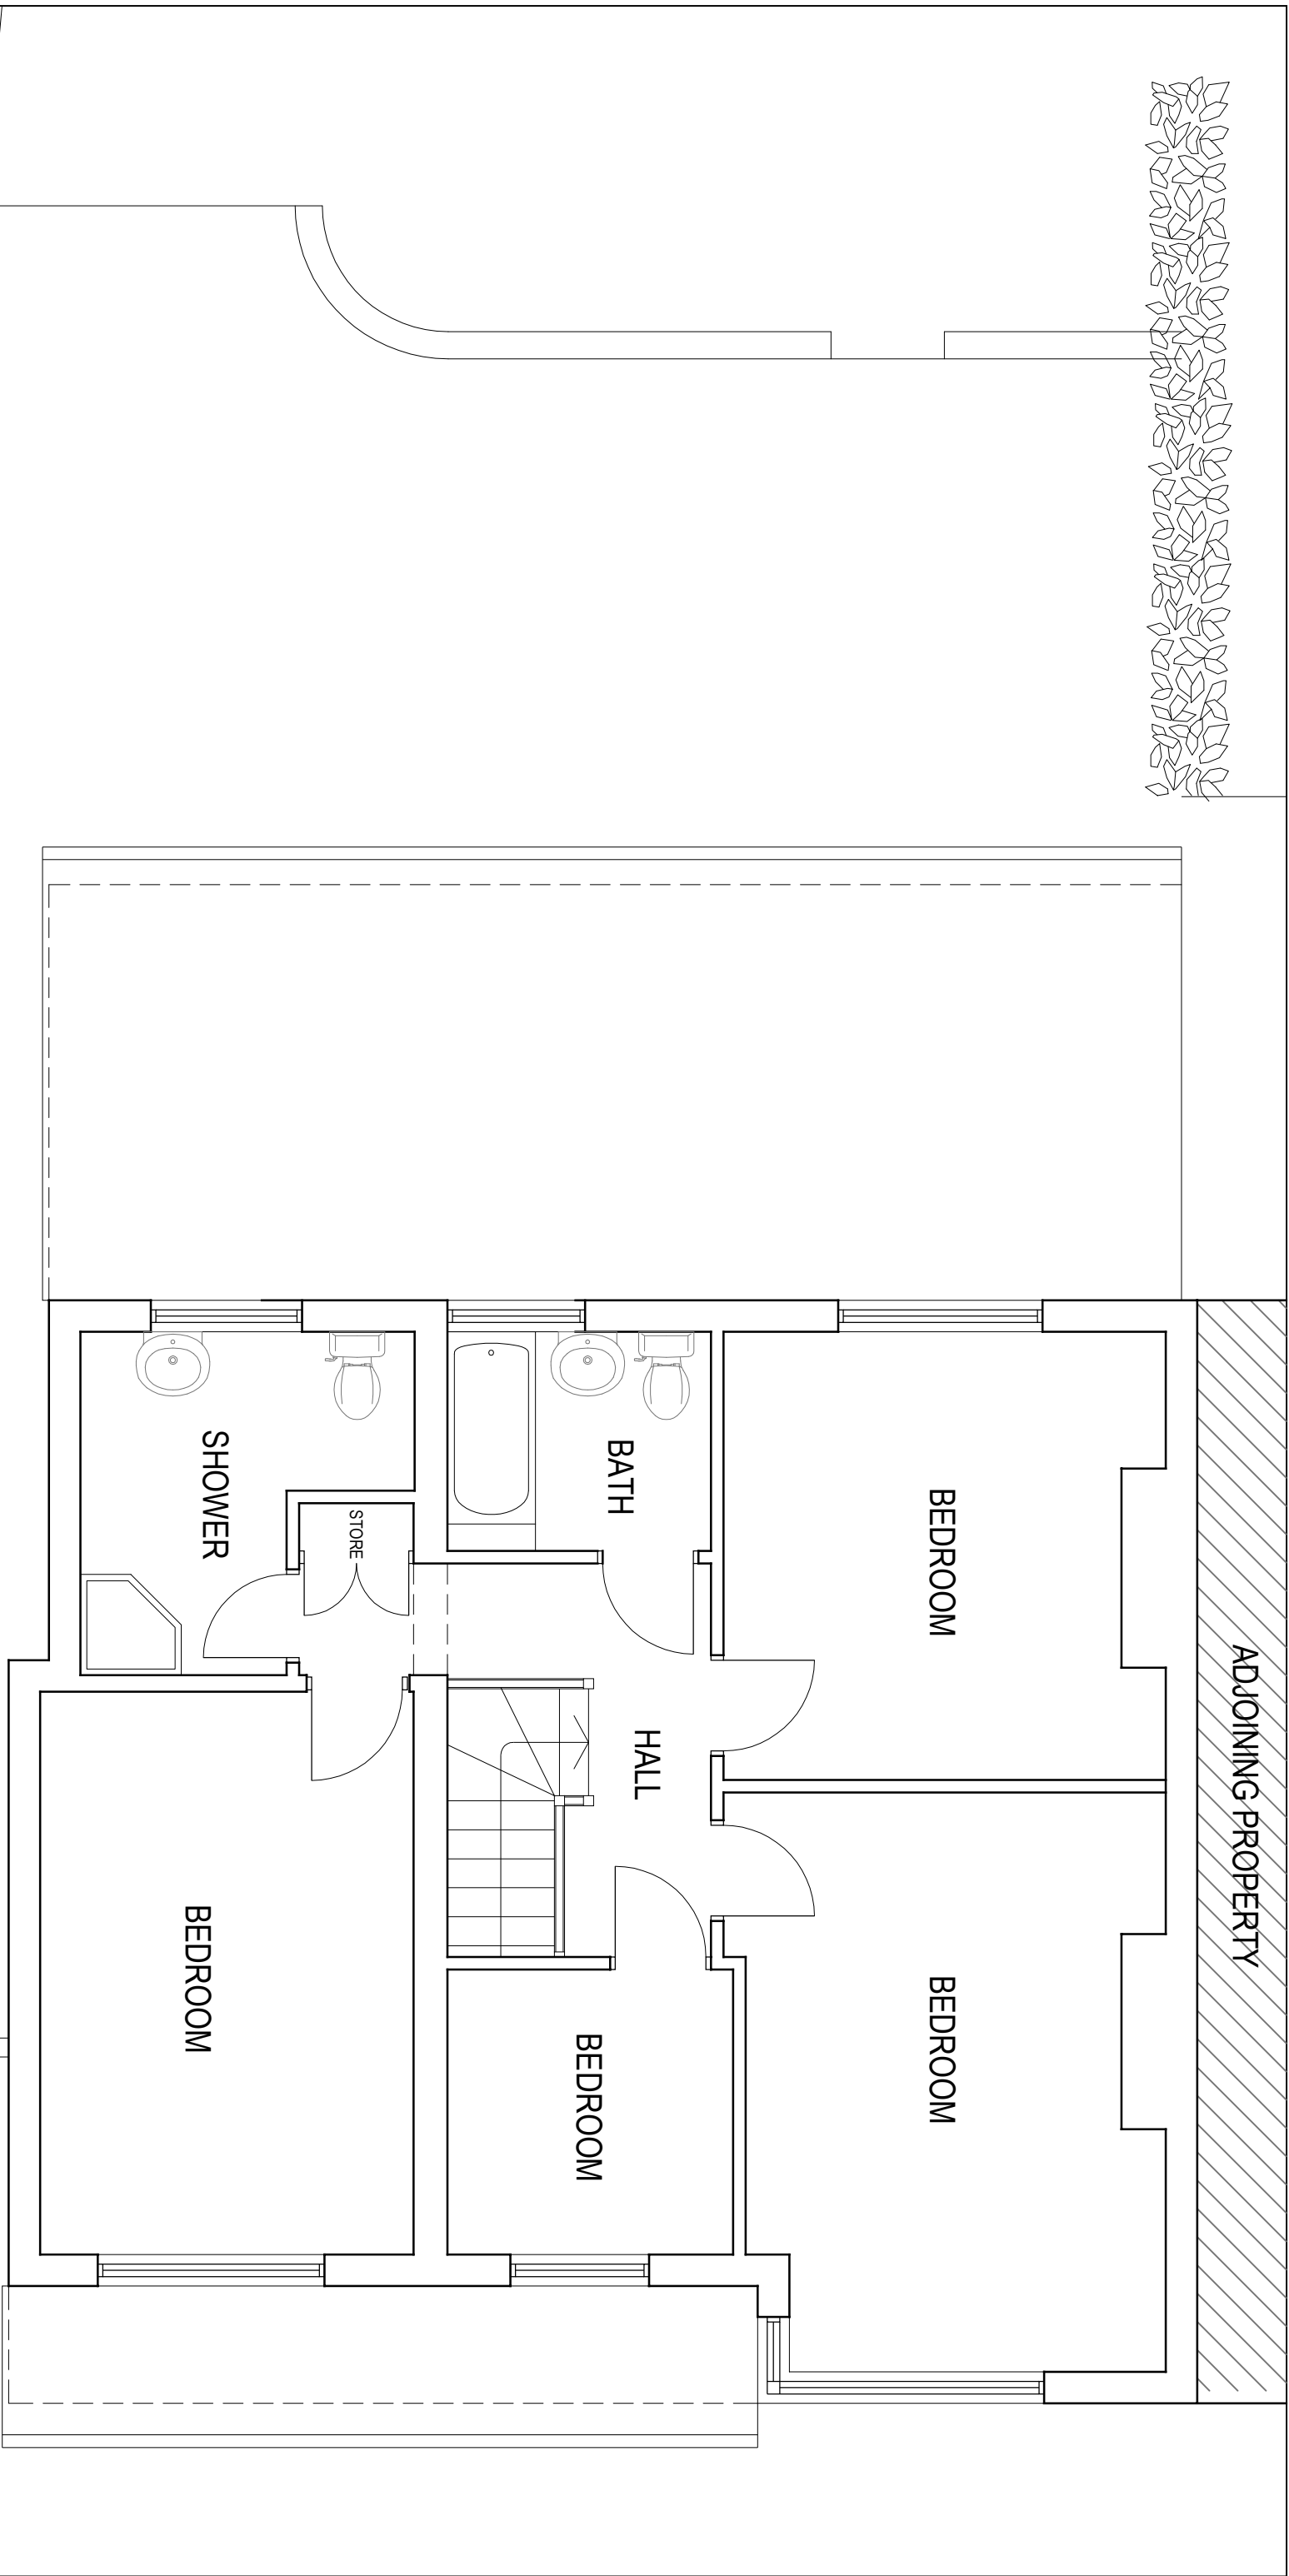


NOTES

- The Copy right of this drawing is the property of CRAFTED SPACES ARCHITECTURE AND PLANNING LTD. and must not be copied otherwise reproduced without written consent.

- The contractor is responsible for checking dimensions, tolerances and references. Any discrepancy to be verified with the Architect before proceeding with the works.

- Figured dimensions to be worked to in all cases.

PROPOSED FIRST FLOOR PLAN
(NO CHANGE)

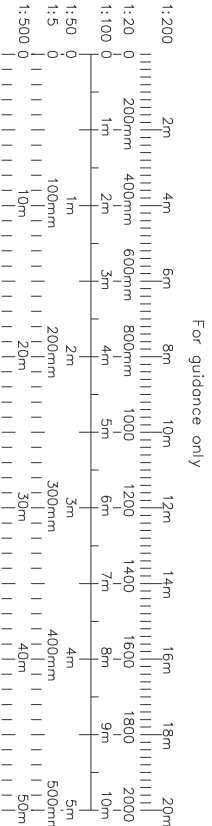

CRAFTED SPACES
ARCHITECTURE + URBANISM
DESIGNING WITH SOCIAL, ECONOMIC, & ENVIRONMENTAL SUSTAINABILITY
(N) 07973988297

client	MS BHAVNA PANESAR	project	4 BRIDGE WAY, ICKENHAM, UB10 8QR
date	09/07/26	drawing no	PD-202634-06
rev	A	revision/author/checker	NP
Drawing Status	Dwg revised/PP	drawn	NP
FOR LAWFUL DEVELOPMENT		scale @ A3	1:50
		date	27/05/2026