



PROPOSED GROUND FLOOR PLAN
SCALE 1:100

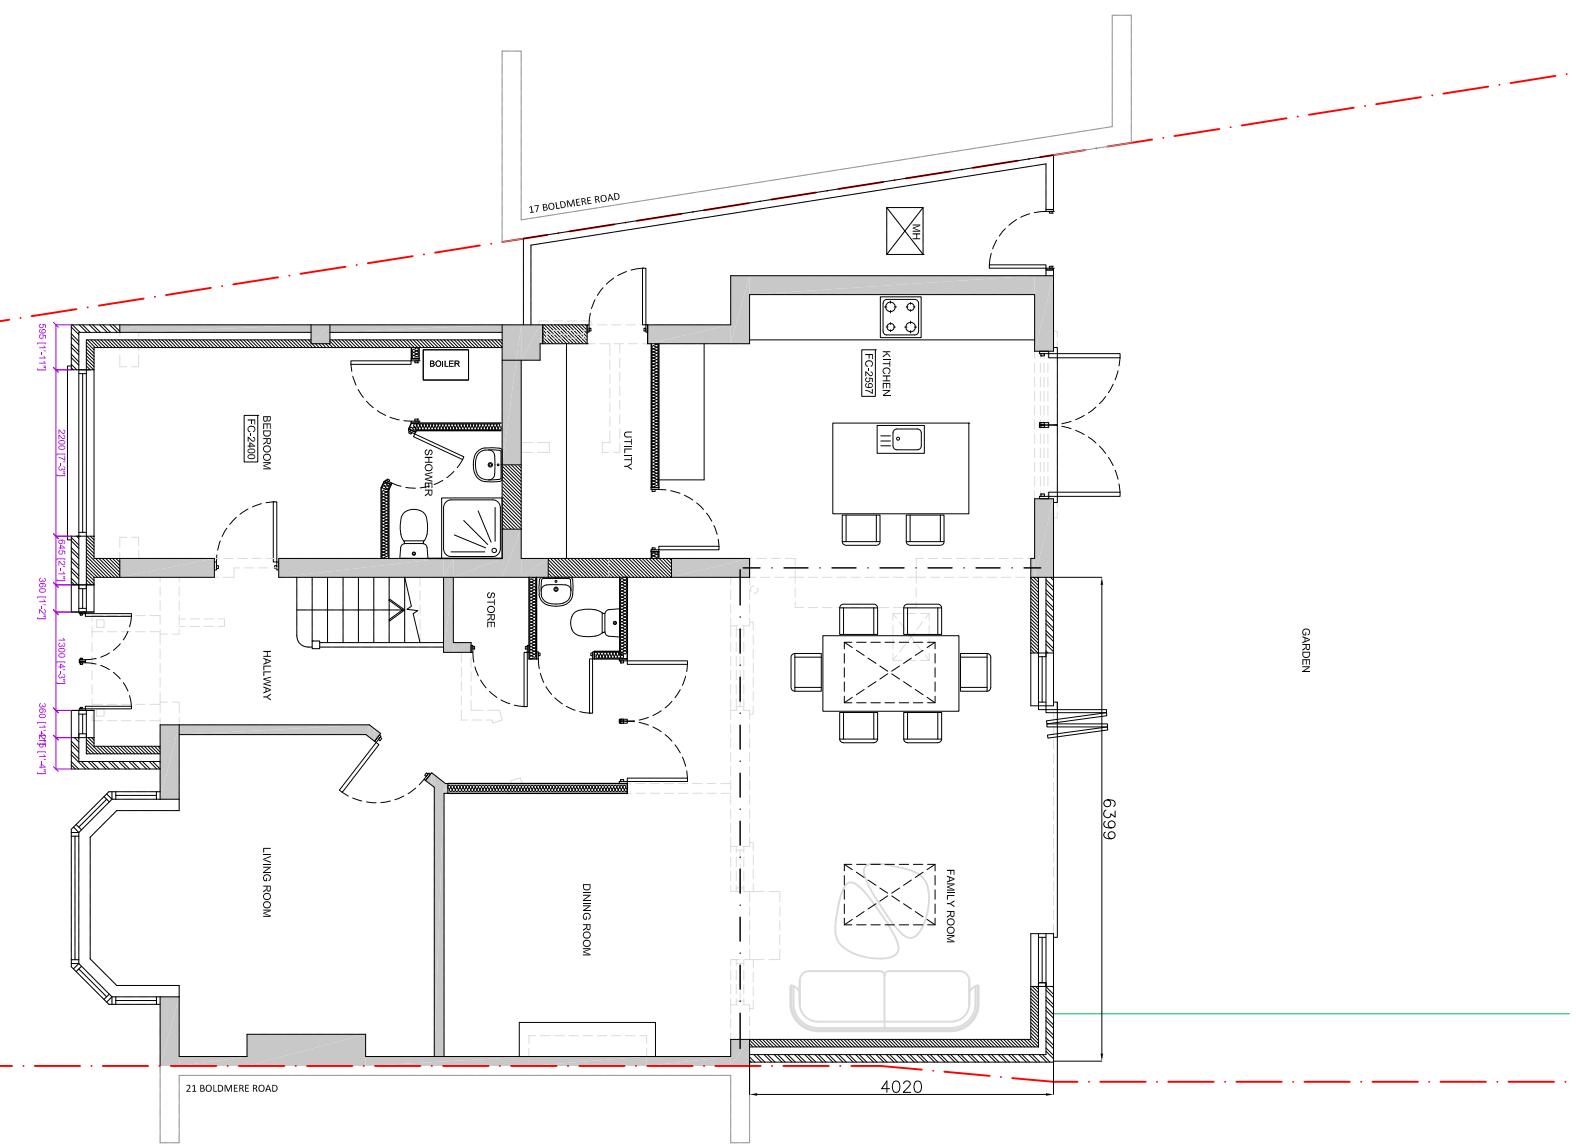

PROPOSED FIRST FLOOR PLAN
SCALE 1:100

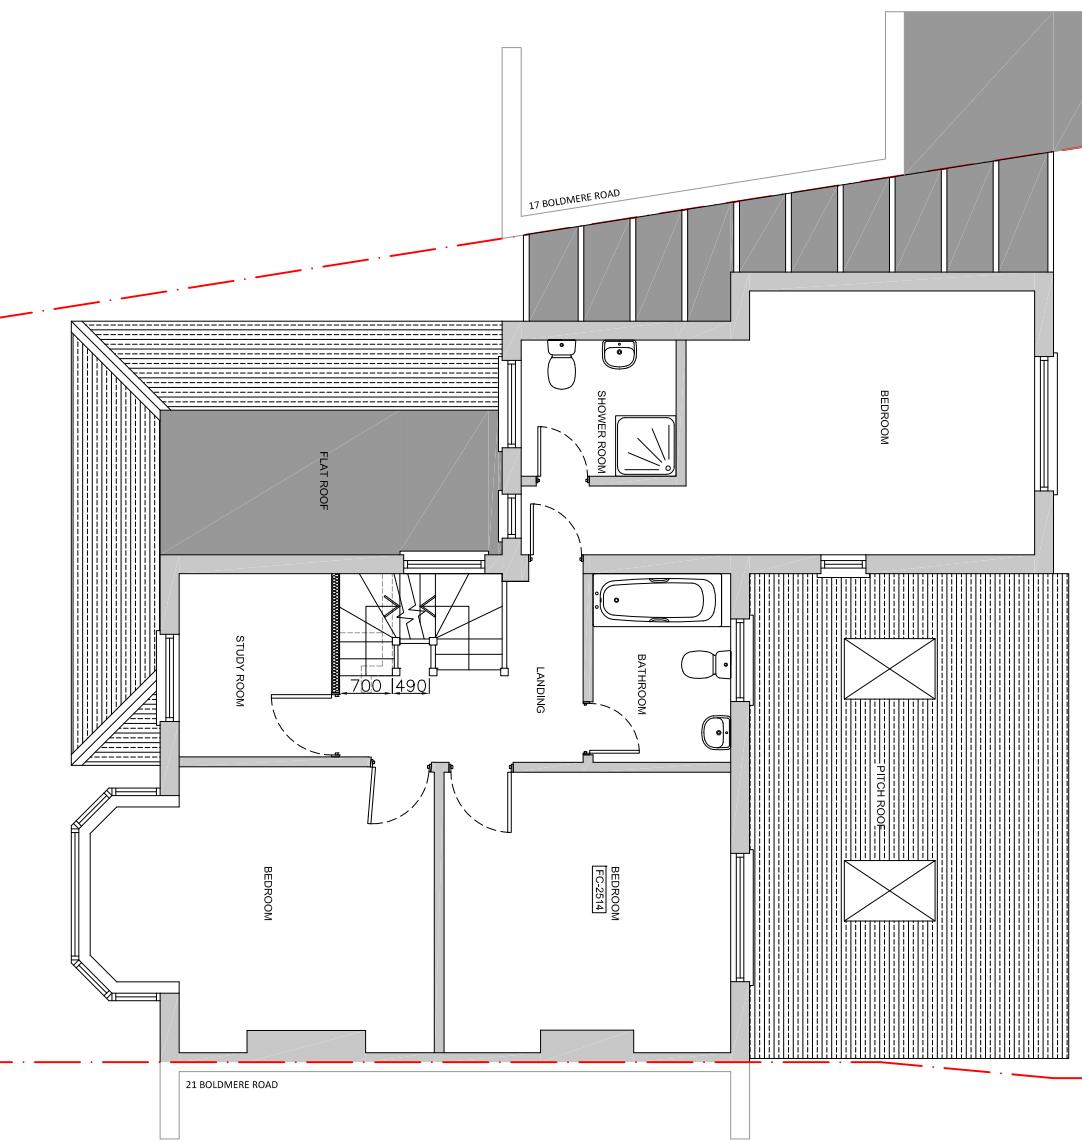

PLANNING ISSUE
SUBJECT TO APPROVAL

PROPOSED GROUND AND FIRST
FLOOR PLAN

PROJECT: 19 BOLDMERE RD,
PINNER
HA5 1PJ

DRAWING TITLE:

DATE: 02.09.2022

SCALE: 1:100@A3

DRAWN BY: DS

REVISION: A

REVISION: B

REVISION: C

REVISION: BB

REVISION: CC

REVISION: DD

REVISION: EE

REVISION: FF

REVISION: GG

REVISION: HH

REVISION: II

REVISION: JJ

REVISION: KK

REVISION: LL

REVISION: MM

REVISION: NN

REVISION: OO

REVISION: PP

REVISION: QQ

REVISION: RR

REVISION: SS

REVISION: TT

REVISION: UU

REVISION: VV

REVISION: WW

REVISION: XX

REVISION: YY

REVISION: ZZ

REVISION: AA

REVISION: BB

REVISION: CC

REVISION: DD

REVISION: EE

REVISION: FF

<p