




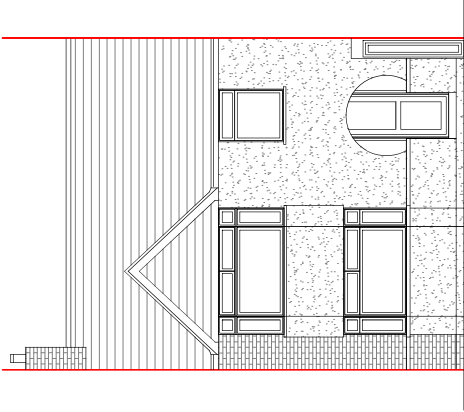


Existing Front Elevation
Scale 1:100

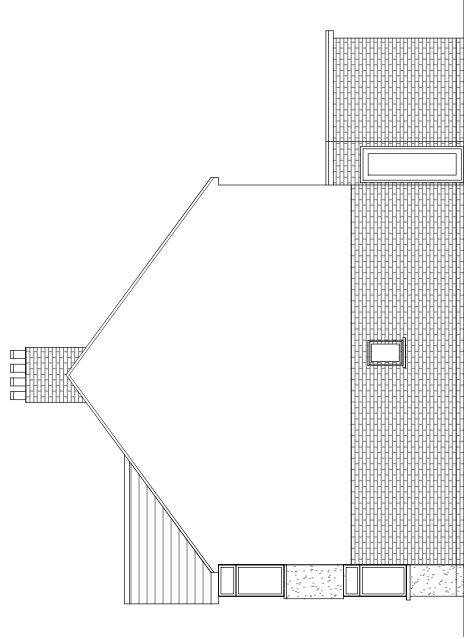

Existing Side Elevation
Scale 1:100

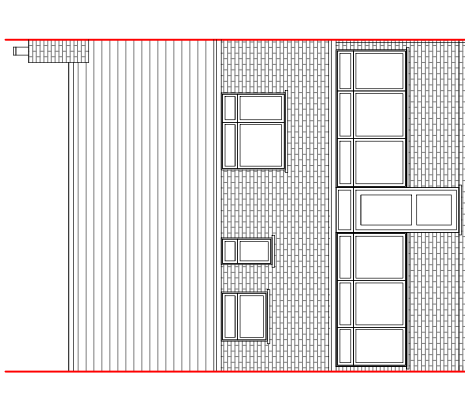

Existing Rear Elevation
Scale 1:100

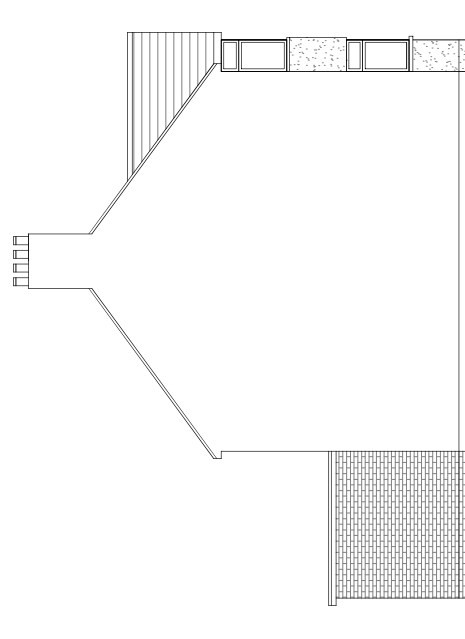

Existing Side Elevation
Scale 1:100



- GENERAL NOTES:
1. ALL DIMENSIONS ARE IN MILLIMETER.
 2. VERIFY ALL DIMENSIONS AND CONDITIONS BEFORE BUILDING OR STARTING CONSTRUCTION. NOTIFY THE DESIGNER IMMEDIATELY OF ANY DISCREPANCY OR VARIATION.
 3. ALL WORK TO COMPLY WITH CURRENT BUILDING REGULATIONS AND CODES OF PRACTICE

Title:

Existing Elevations

Site Address
31 Camden Avenue,
Hayes, Middx,
UB4 0PW

Scale: 1:100 @A3
Date: 07/06/2022
Drawing No.: 2022/079-02
Drawn By: RO

Revision Date:

e-mail -
faluckpatel@yahoo.com
(M) +44 (0) 7871 466 254

**Faluck
patel**