



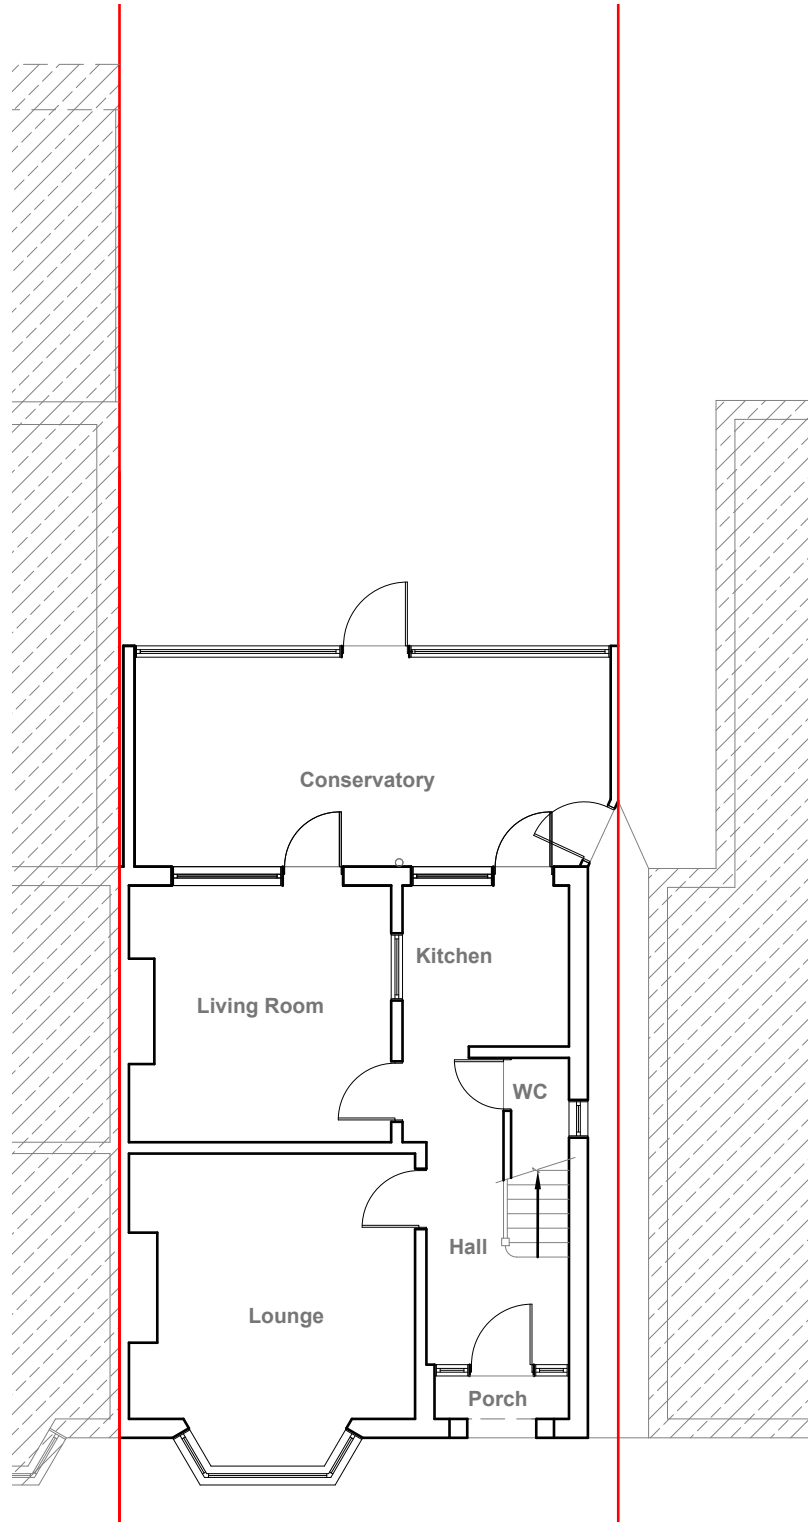

Existing Ground Floor Plan
Scale 1:100

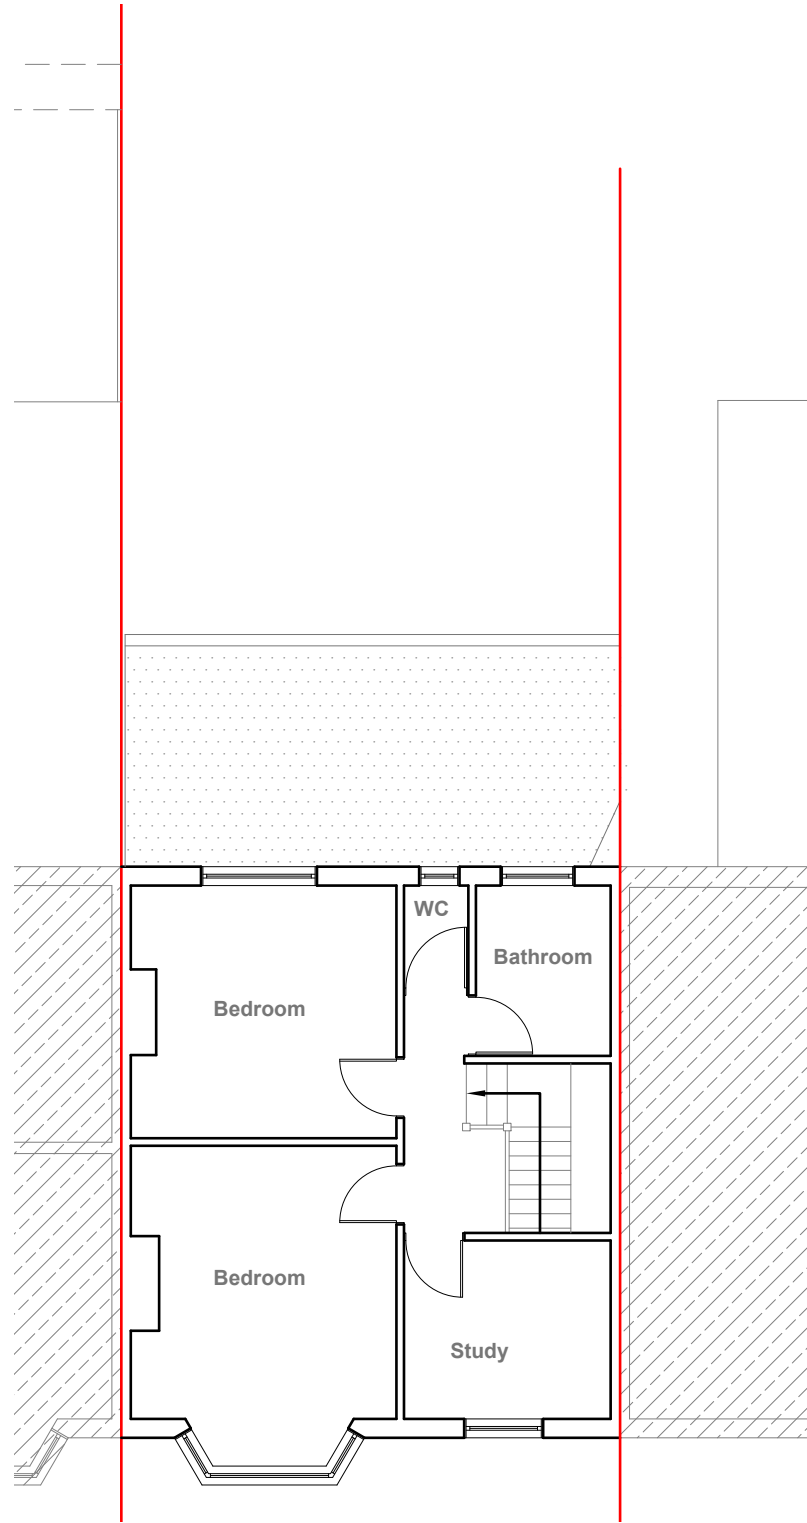

Existing First Floor Plan
Scale 1:100



GENERAL NOTES:
1. ALL DIMENSIONS ARE IN MILLIMETER.
2. VERIFY ALL DIMENSIONS AND CONDITIONS BEFORE BUILDING OR STARTING CONSTRUCTION. NOTIFY THE DESIGNER IMMEDIATELY OF ANY DISCREPANCY OR VARIATION.
3. ALL WORK TO COMPLY WITH CURRENT BUILDING REGULATIONS AND CODES OF PRACTICE

Title:

Existing Floor Plans

Site Address
31 Camden Avenue,
Hayes, Middx.
UB4 0PW

Scale: 1:100 @A3
Date: 07/06/2022
Drawing No.: 2022/079 -03PA
Drawn By: RO


Revision Date:

e:mail -
faluckpatel@yahoo.com
(M) +44 (0) 7871 466 254







Existing Front Elevation
Scale 1:100

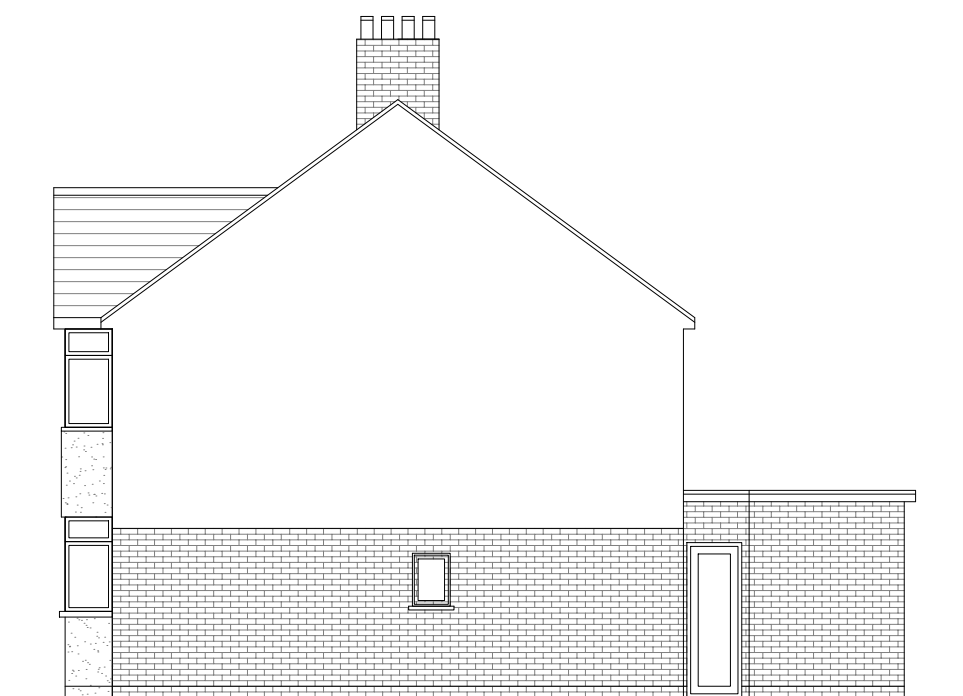

Existing Side Elevation
Scale 1:100

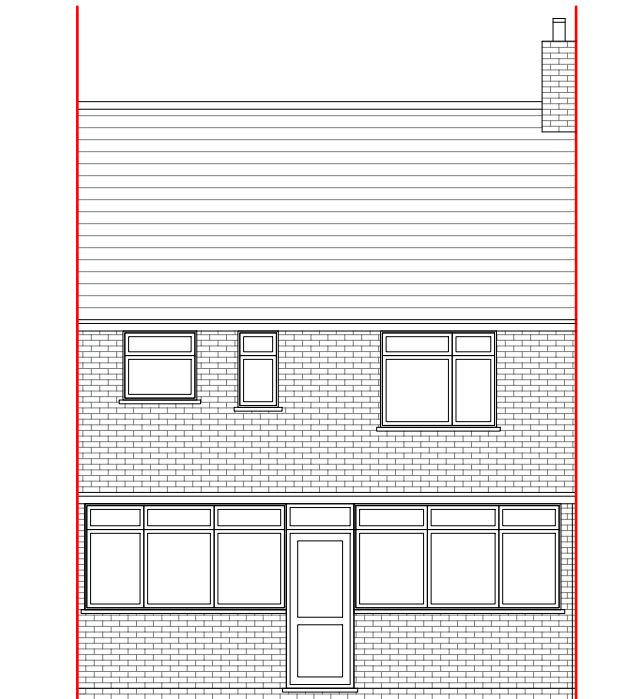

Existing Rear Elevation
Scale 1:100

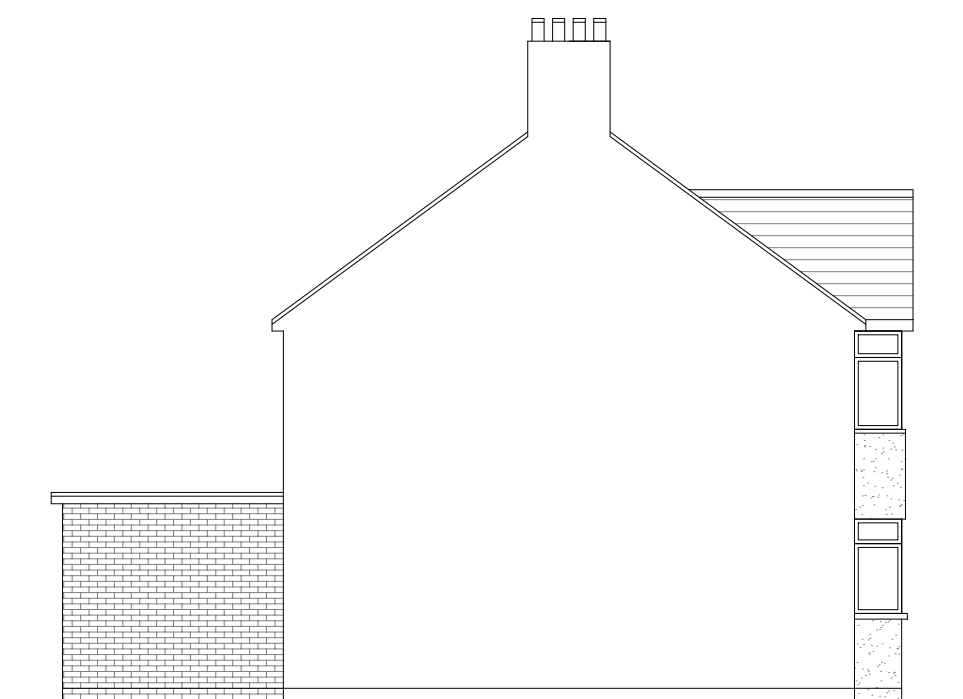

Existing Side Elevation
Scale 1:100



GENERAL NOTES:
1. ALL DIMENSIONS ARE IN MILLIMETER.
2. VERIFY ALL DIMENSIONS AND CONDITIONS BEFORE BUILDING OR STARTING CONSTRUCTION. NOTIFY THE DESIGNER IMMEDIATELY OF ANY DISCREPANCY OR VARIATION.
3. ALL WORK TO COMPLY WITH CURRENT BUILDING REGULATIONS AND CODES OF PRACTICE

Title:


Existing Elevations

Site Address
31 Camden Avenue,
Hayes, Middx.
UB4 0PW

Scale: 1:100 @A3
Date: 07/06/2022
Drawing No.:
2022/079 -02
Drawn By:
RO


Revision Date:
e:mail -
faluckpatel@yahoo.com
(M) +44 (0) 7871 466 254



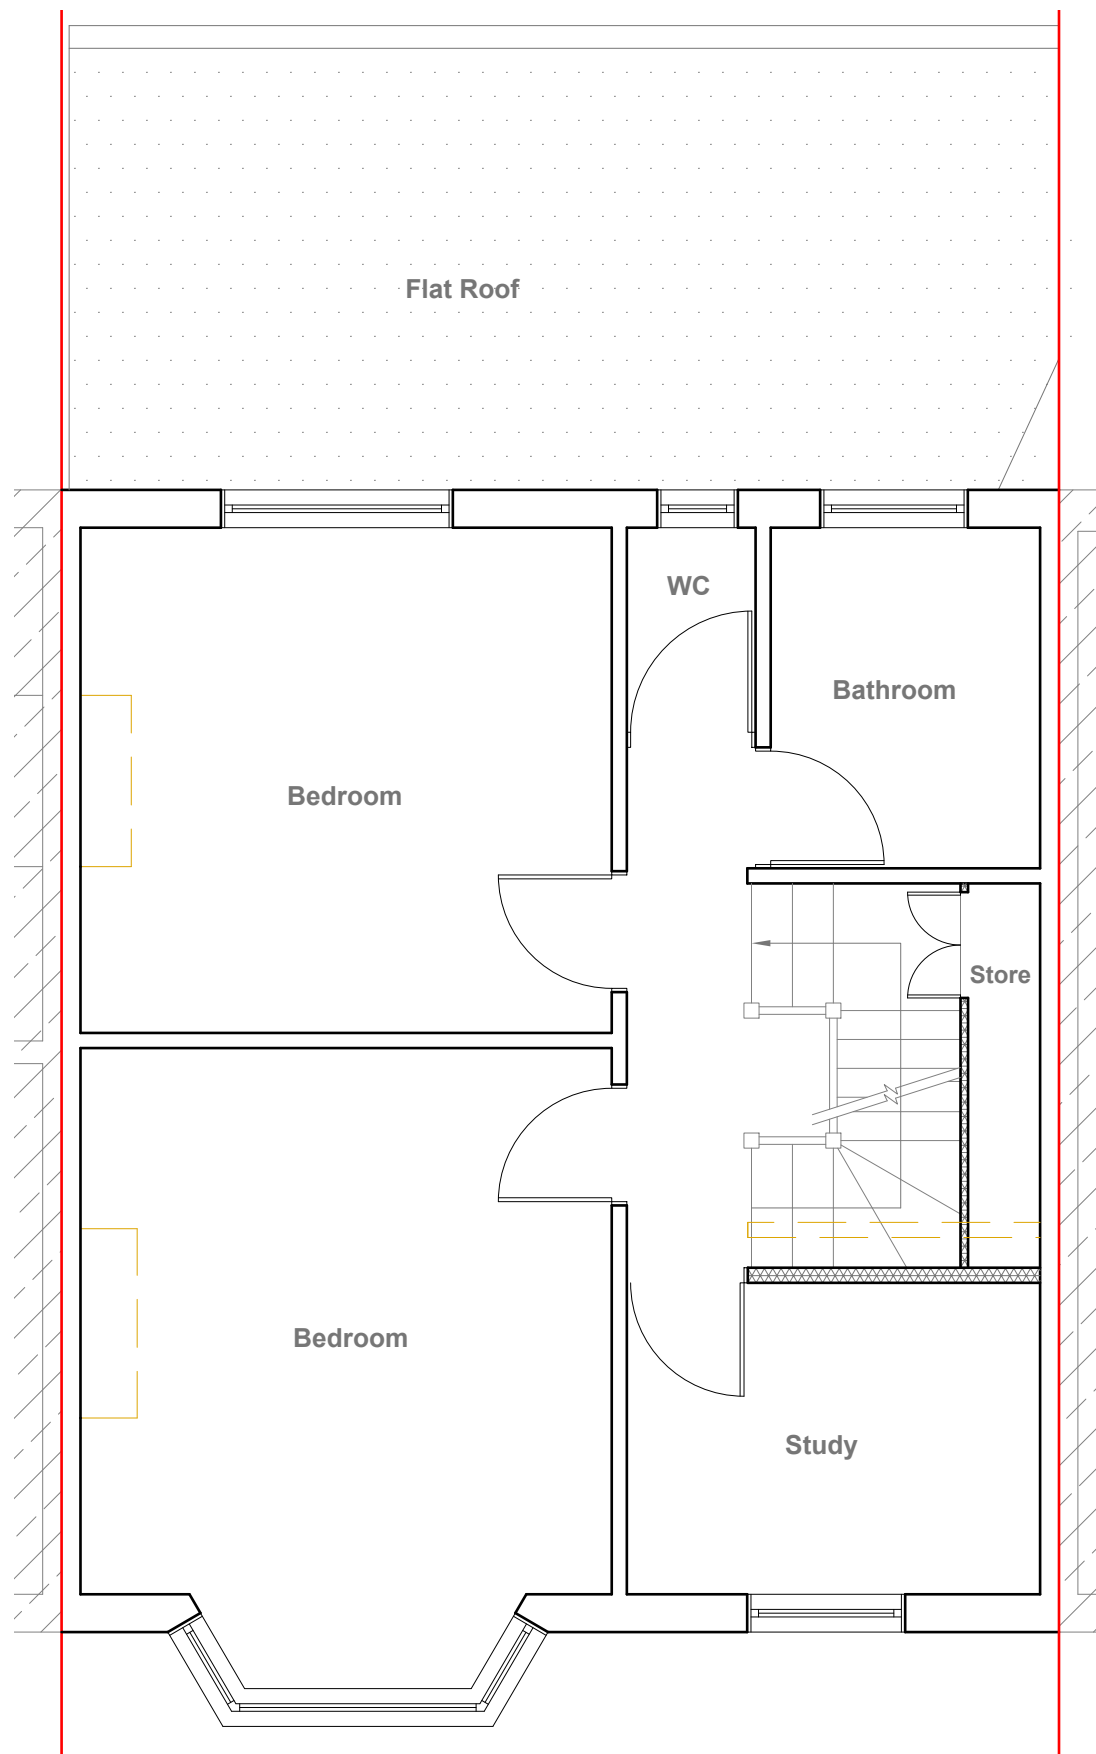

Proposed First Floor Plan
Scale 1:50

provide 2m headheight
between two Staircases (If
not Exsiting Wall to be moved
to get 2m clear headheight)

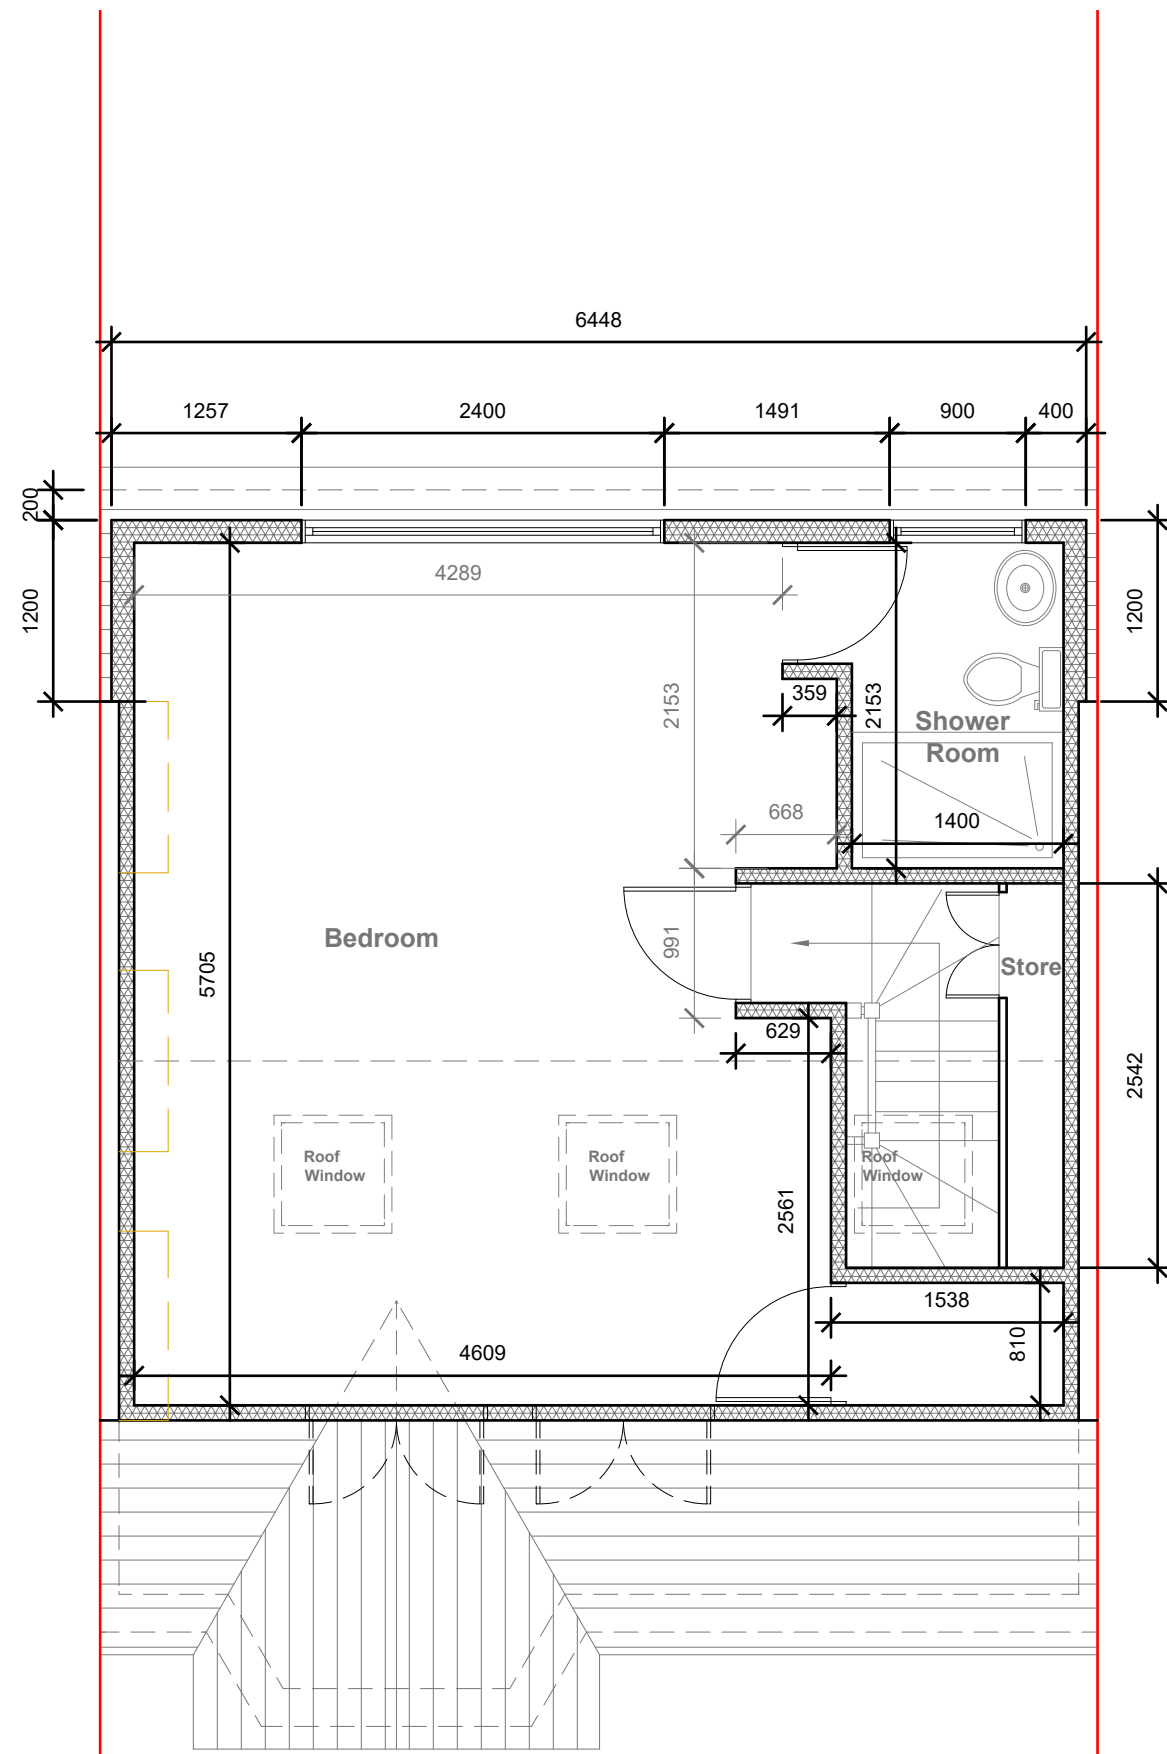

Proposed Loft Plan
Scale 1:50

Velux Window to be installed as per
manufacturer specification, not
projected more than 150mm from
the plane of roof slope.



GENERAL NOTES:
1. ALL DIMENSIONS ARE IN MILLIMETER.
2. VERIFY ALL DIMENSIONS AND CONDITIONS BEFORE BUILDING OR
STARTING CONSTRUCTION. NOTIFY THE DESIGNER IMMEDIATELY OF ANY
DISCREPANCY OR VARIATION.
3. ALL WORK TO COMPLY WITH CURRENT BUILDING REGULATIONS
AND CODES OF PRACTICE

Title:

Proposed First Floor & Loft Plans

Site Address

31 Camden Avenue,
Hayes, Middx.
UB4 0PW

Scale: 1:50 @A3

Date: 07/06/2022

Drawing No.:
2022/079 -03PD

Drawn By:
RO


Revision Date:

e:mail -
faluckpatel@yahoo.com
(M) +44 (0) 7871 466 254

**Faluck
Patel**


Proposed External Finish
Materials to Match Existing
External Finish Materials

Velux Window to be installed
as per manufacturer
specification, not projected
more than 150mm from the
plane of roof slope

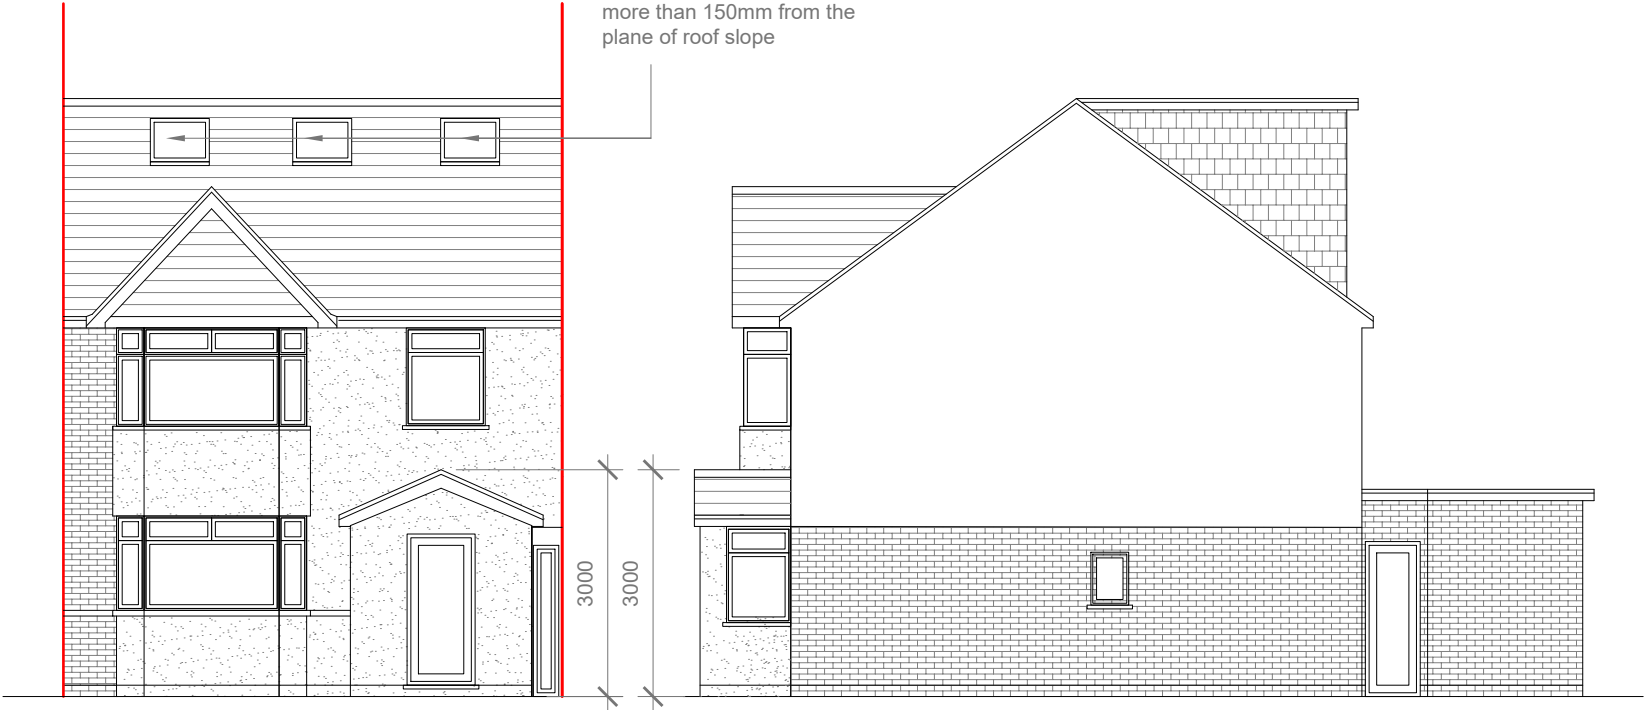


Proposed Front Elevation
Scale 1:100

Proposed Side Elevation
Scale 1:100

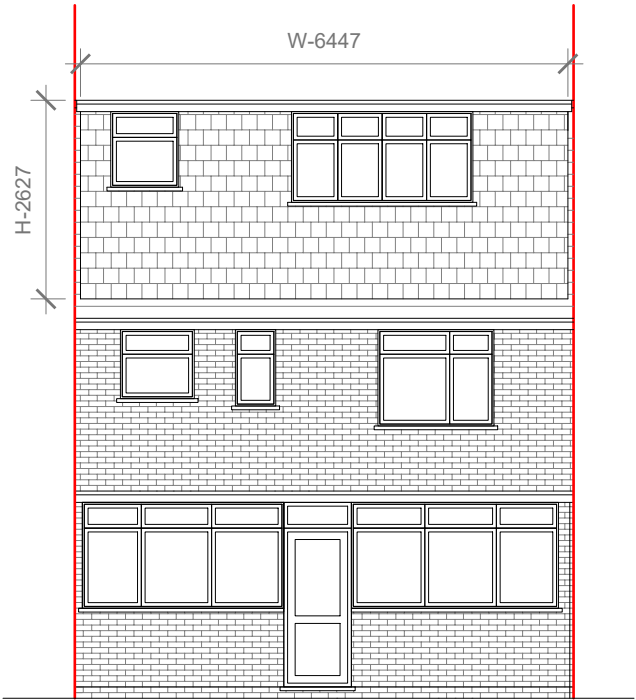


Proposed Rear Elevation
Scale 1:100

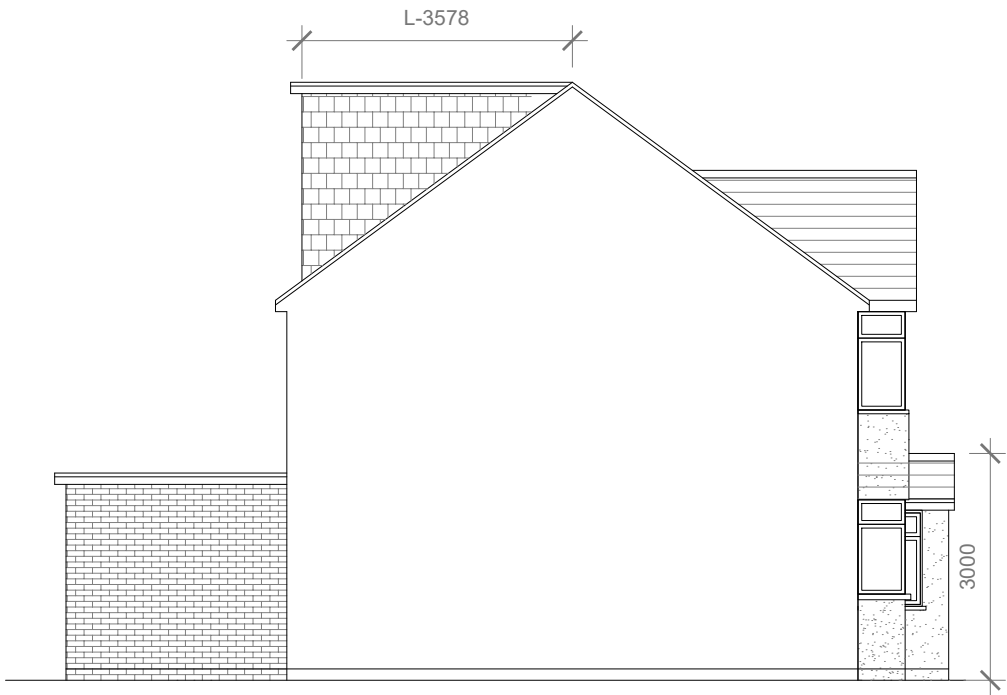

Proposed Side Elevation
Scale 1:100

REAR DORMER VOLUME = $W \times H \times L / 2$
 $6.447 \times 2.627 \times 3.578 / 2$
 $60.59 / 2$
V1 = $30.29 \text{ CU.MT.} < 40.00 \text{ CU.MT}$

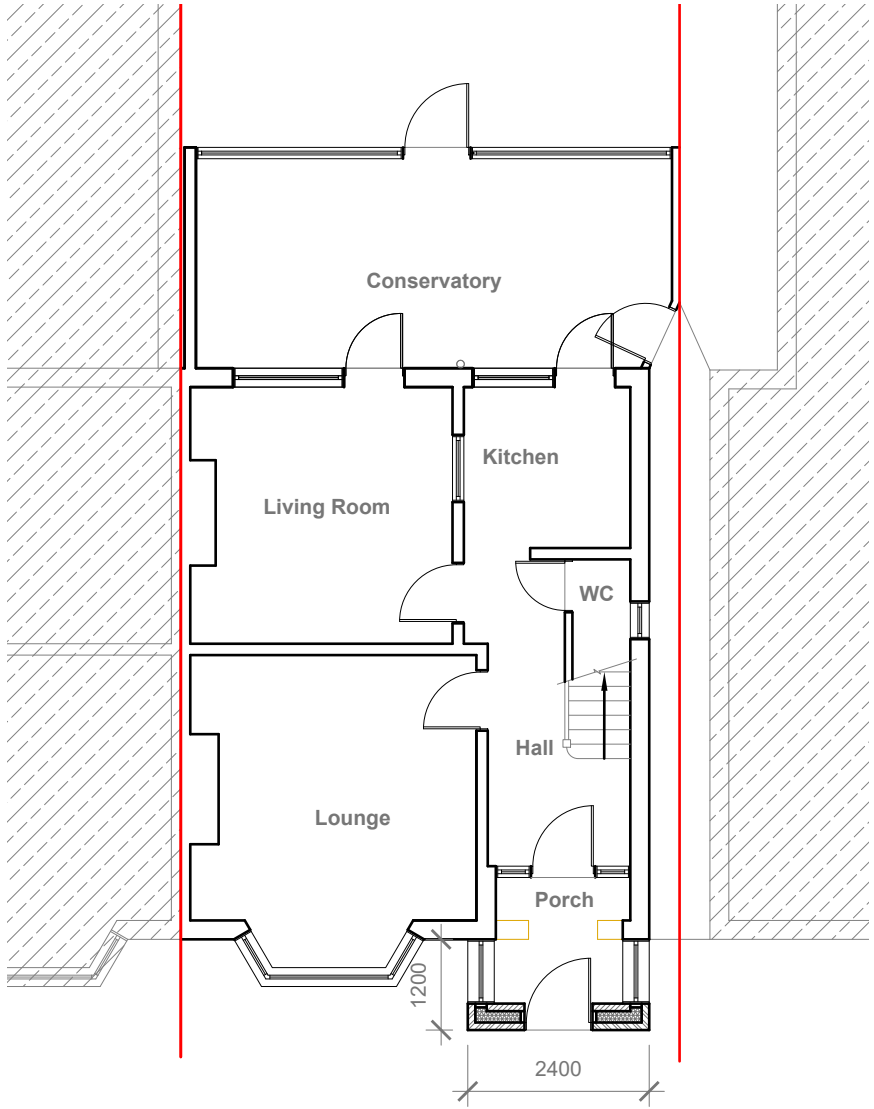

Proposed Ground Floor Plan
Scale 1:100



- GENERAL NOTES:
1. ALL DIMENSIONS ARE IN MILLIMETER.
 2. VERIFY ALL DIMENSIONS AND CONDITIONS BEFORE BUILDING OR STARTING CONSTRUCTION. NOTIFY THE DESIGNER IMMEDIATELY OF ANY DISCREPANCY OR VARIATION.
 3. ALL WORK TO COMPLY WITH CURRENT BUILDING REGULATIONS AND CODES OF PRACTICE

Title:

Proposed Elevations & Ground Floor Plan

Site Address
31 Camden Avenue,
Hayes, Middx.
UB4 0PW


Scale: 1:100 @A3
Date: 07/06/2022
Drawing No.:
2022/079 -04PD
Drawn By:
RO

Revision Date:


e:mail -
faluckpatel@yahoo.com
(M) +44 (0) 7871 466 254

Faluck
Patel


Proposed External Finish
Materials to Match Existing
External Finish Materials

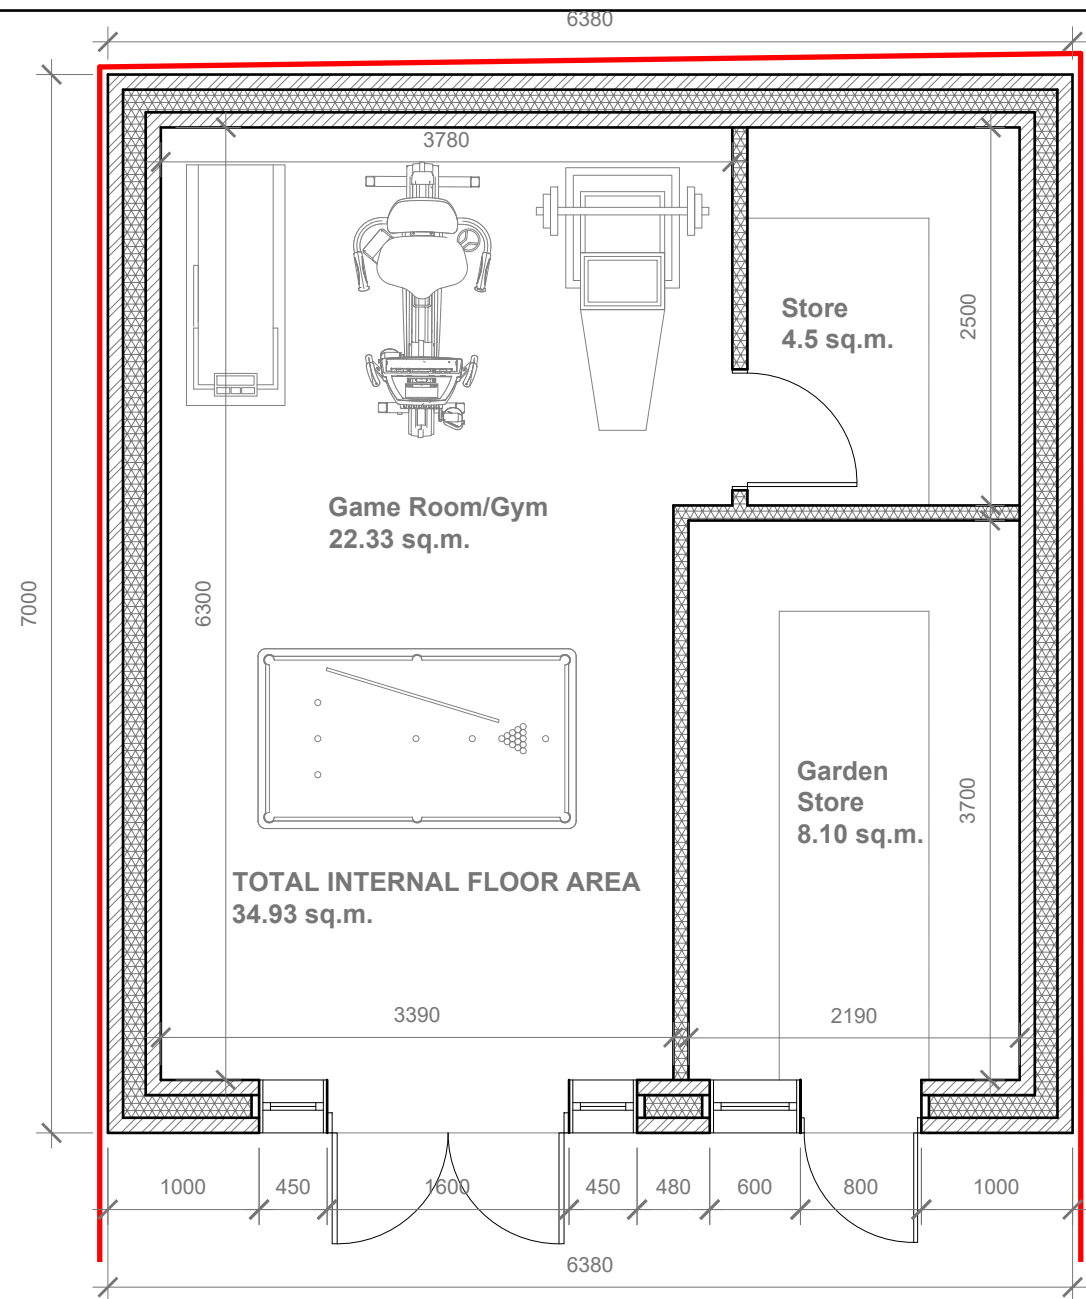


Proposed Outbuilding Plan
Scale 1:50

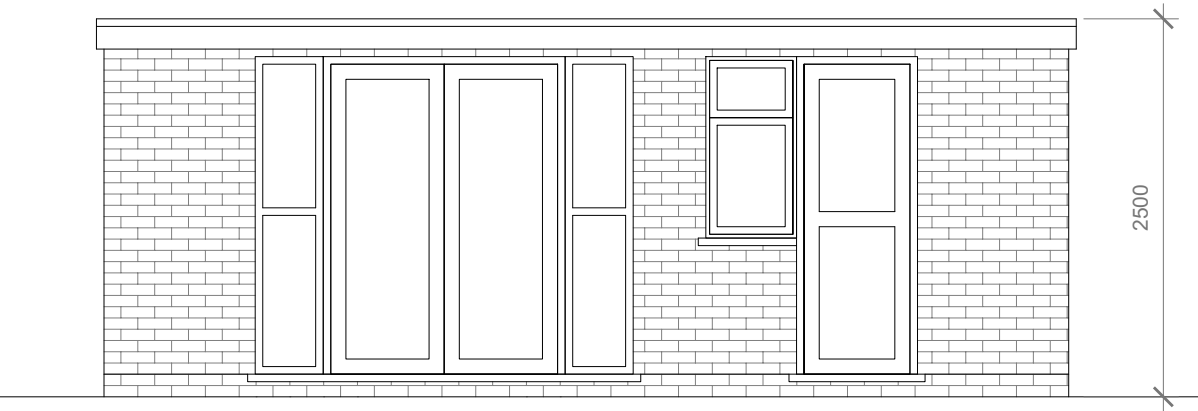


Proposed Front Elevation
Scale 1:50

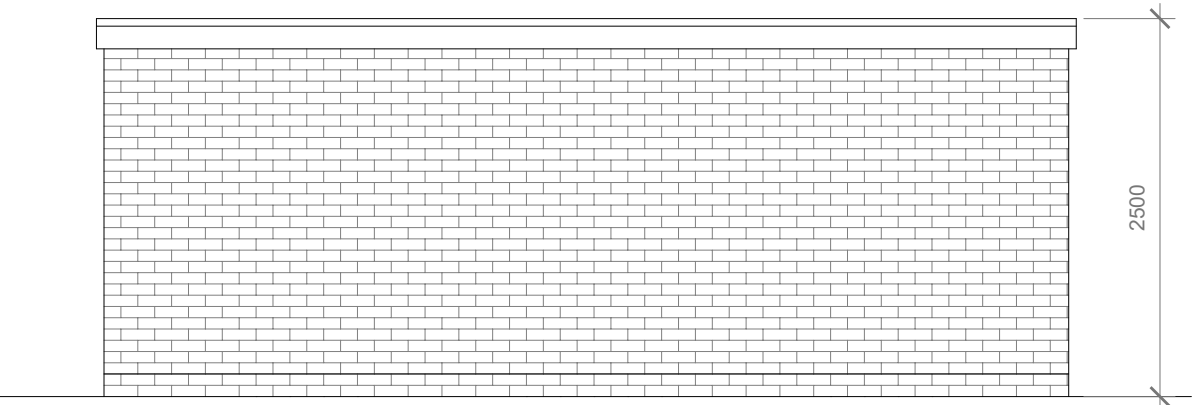

Proposed Rear Elevation
Scale 1:50

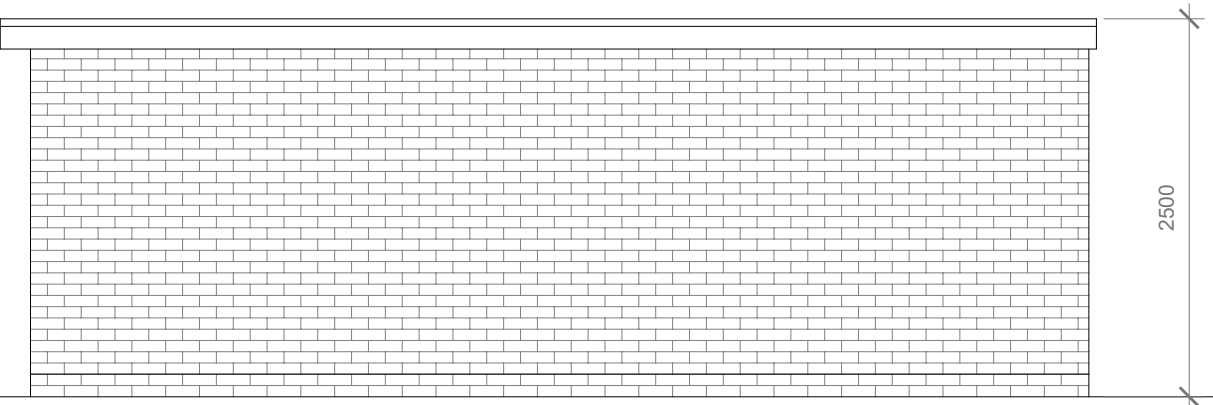

Proposed Side Elevation
Scale 1:50

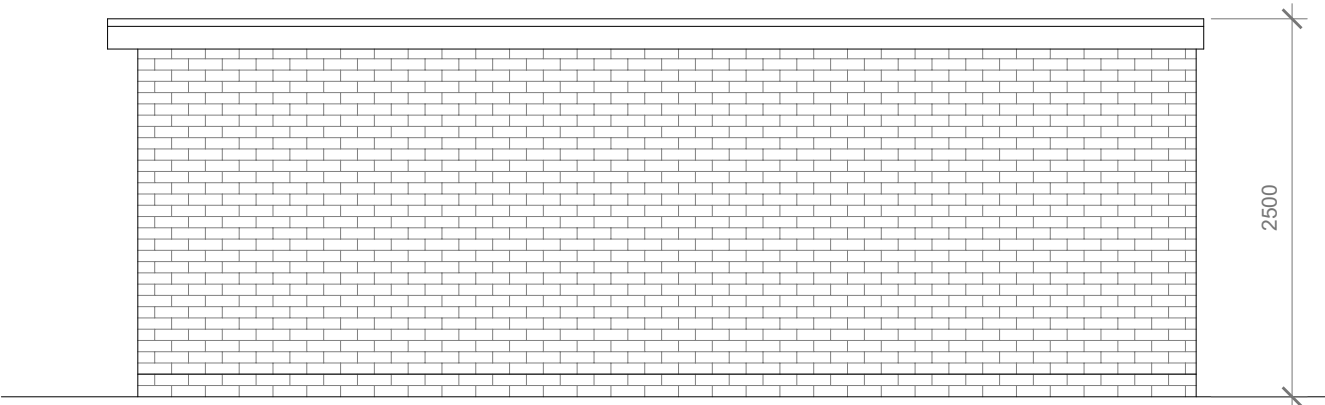

Proposed Side Elevation
Scale 1:50



GENERAL NOTES:
1. ALL DIMENSIONS ARE IN MILLIMETER.
2. VERIFY ALL DIMENSIONS AND CONDITIONS BEFORE BUILDING OR STARTING CONSTRUCTION. NOTIFY THE DESIGNER IMMEDIATELY OF ANY DISCREPANCY OR VARIATION.
3. ALL WORK TO COMPLY WITH CURRENT BUILDING REGULATIONS AND CODES OF PRACTICE

Title:

Proposed Outbuilding Plan & Elevations

Site Address
31 Camden Avenue,
Hayes, Middx.
UB4 0PW

Scale: 1:50 @A3
Date: 07/06/2022
Drawing No.:
2022/079 -05
Drawn By:
RO

Revision Date:

e:mail -
faluckpatel@yahoo.com
(M) +44 (0) 7871 466 254

Faluck
Patel