
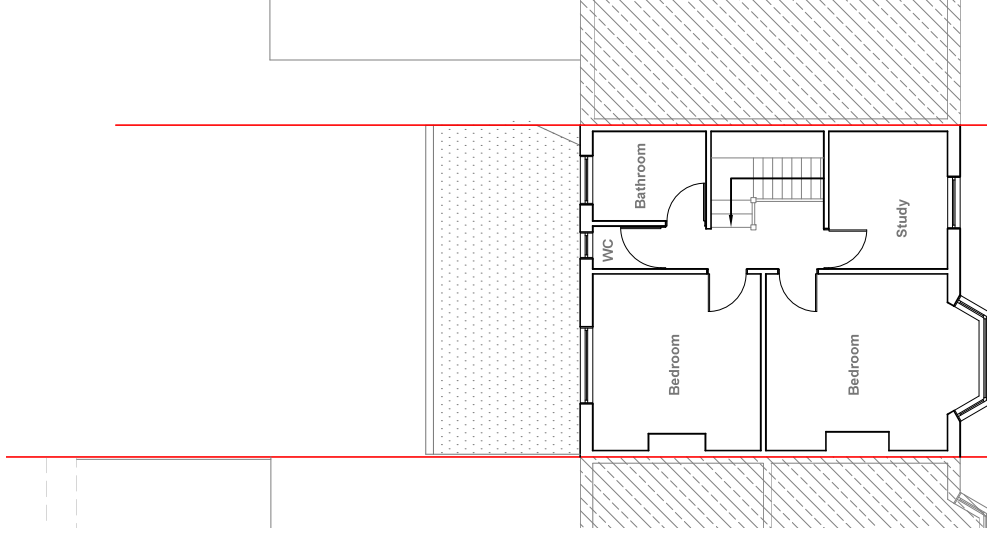


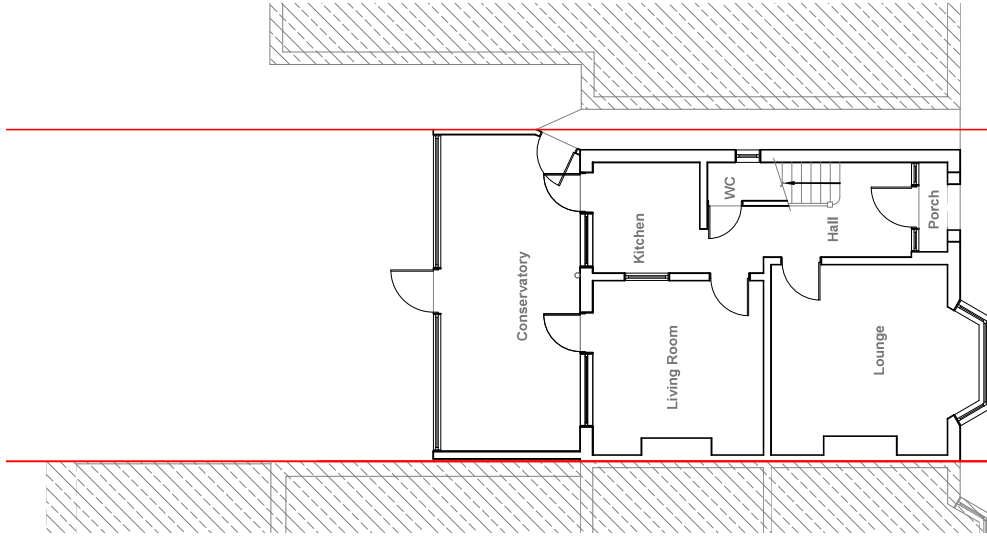

GENERAL NOTES:
 1. ALL DIMENSIONS ARE IN MILLIMETER.
 2. VERIFY ALL DIMENSIONS AND CONDITIONS BEFORE BUILDING OR STARTING CONSTRUCTION. NOTIFY THE DESIGNER IMMEDIATELY OF ANY DISCREPANCY OR VARIATION.
 3. ALL WORK TO COMPLY WITH CURRENT BUILDING REGULATIONS AND CODES OF PRACTICE

Title:

Existing Floor Plans

Site Address	31 Camden Avenue, Hayes, Middx, UB4 0PW
Scale: 1:100 @A3	Date: 07/06/2022 Drawing No.: 2022/079-03PA
Revision Date:	Drawn By: RO

e-mail -
 faluckpatel@yahoo.com
 (M) +44 (0) 7871 466 254

