



Velux Window to be installed as per manufacturer specification, not projected more than 150mm from the plane of roof slope.

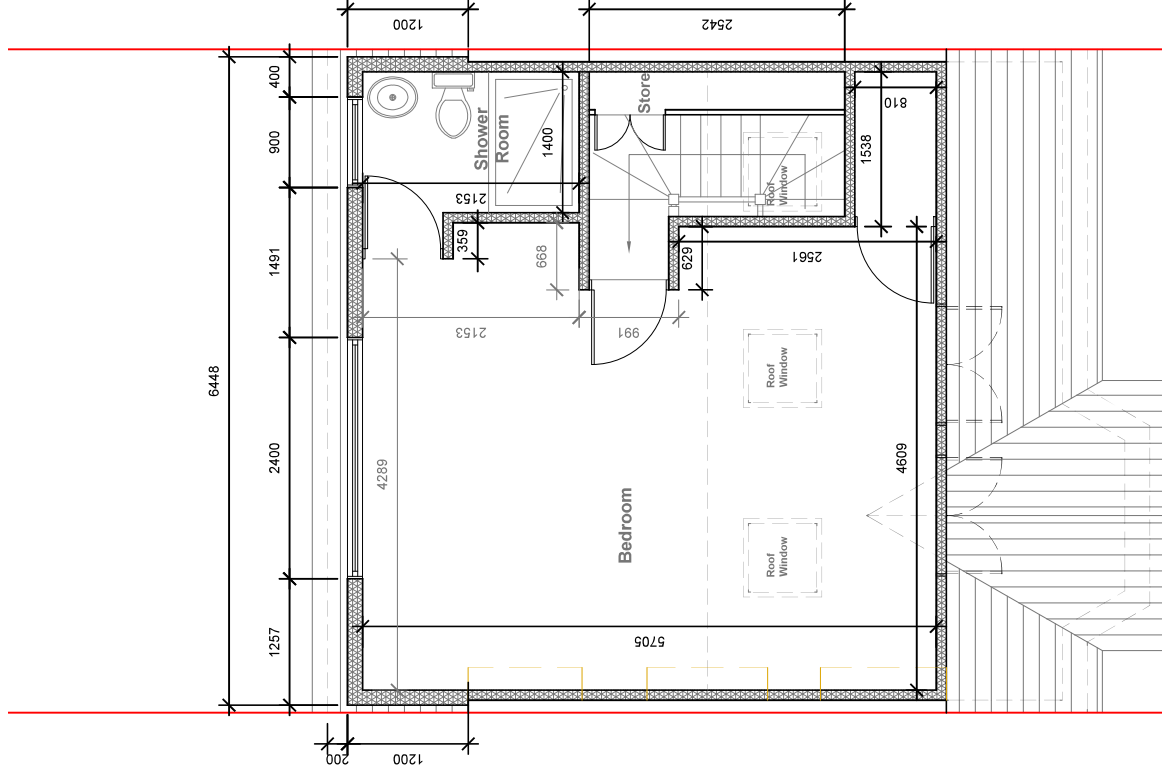

provide 2m headheight between two Staircases (If not Existing Wall to be moved to get 2m clear headheight)

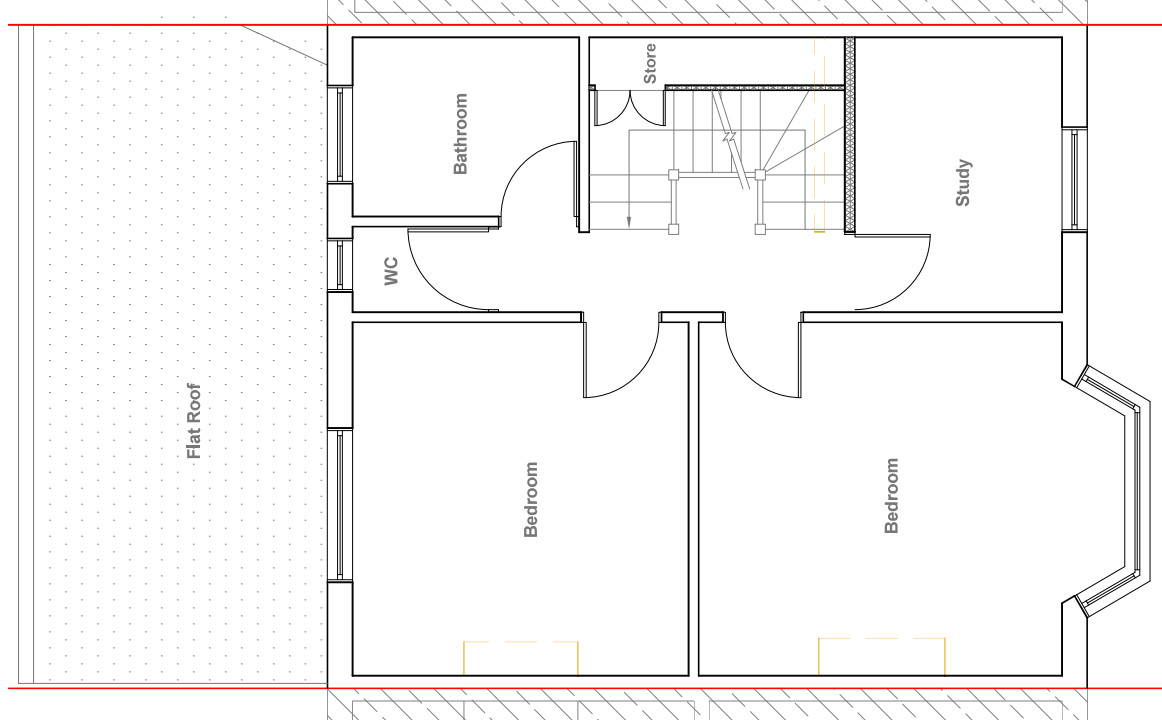

Proposed Loft Plan

Scale 1:50

Proposed First Floor Plan

Scale 1:50

GENERAL NOTES:

1. ALL DIMENSIONS ARE IN MILLIMETER.
2. VERIFY ALL DIMENSIONS AND CONDITIONS BEFORE BUILDING OR STARTING CONSTRUCTION. NOTIFY THE DESIGNER IMMEDIATELY OF ANY DISCREPANCY OR VARIATION.
3. ALL WORK TO COMPLY WITH CURRENT BUILDING REGULATIONS AND CODES OF PRACTICE

Title:

Proposed First Floor & Loft Plans

Revision Date:

Scale: 1:50 @A3
Date: 07/06/2022
Drawing No.:

Drawn By _____
RO _____

e-mail -
faluckpatel@yahoo.com
(M) +44 (0) 7871 466 254

fast
data

